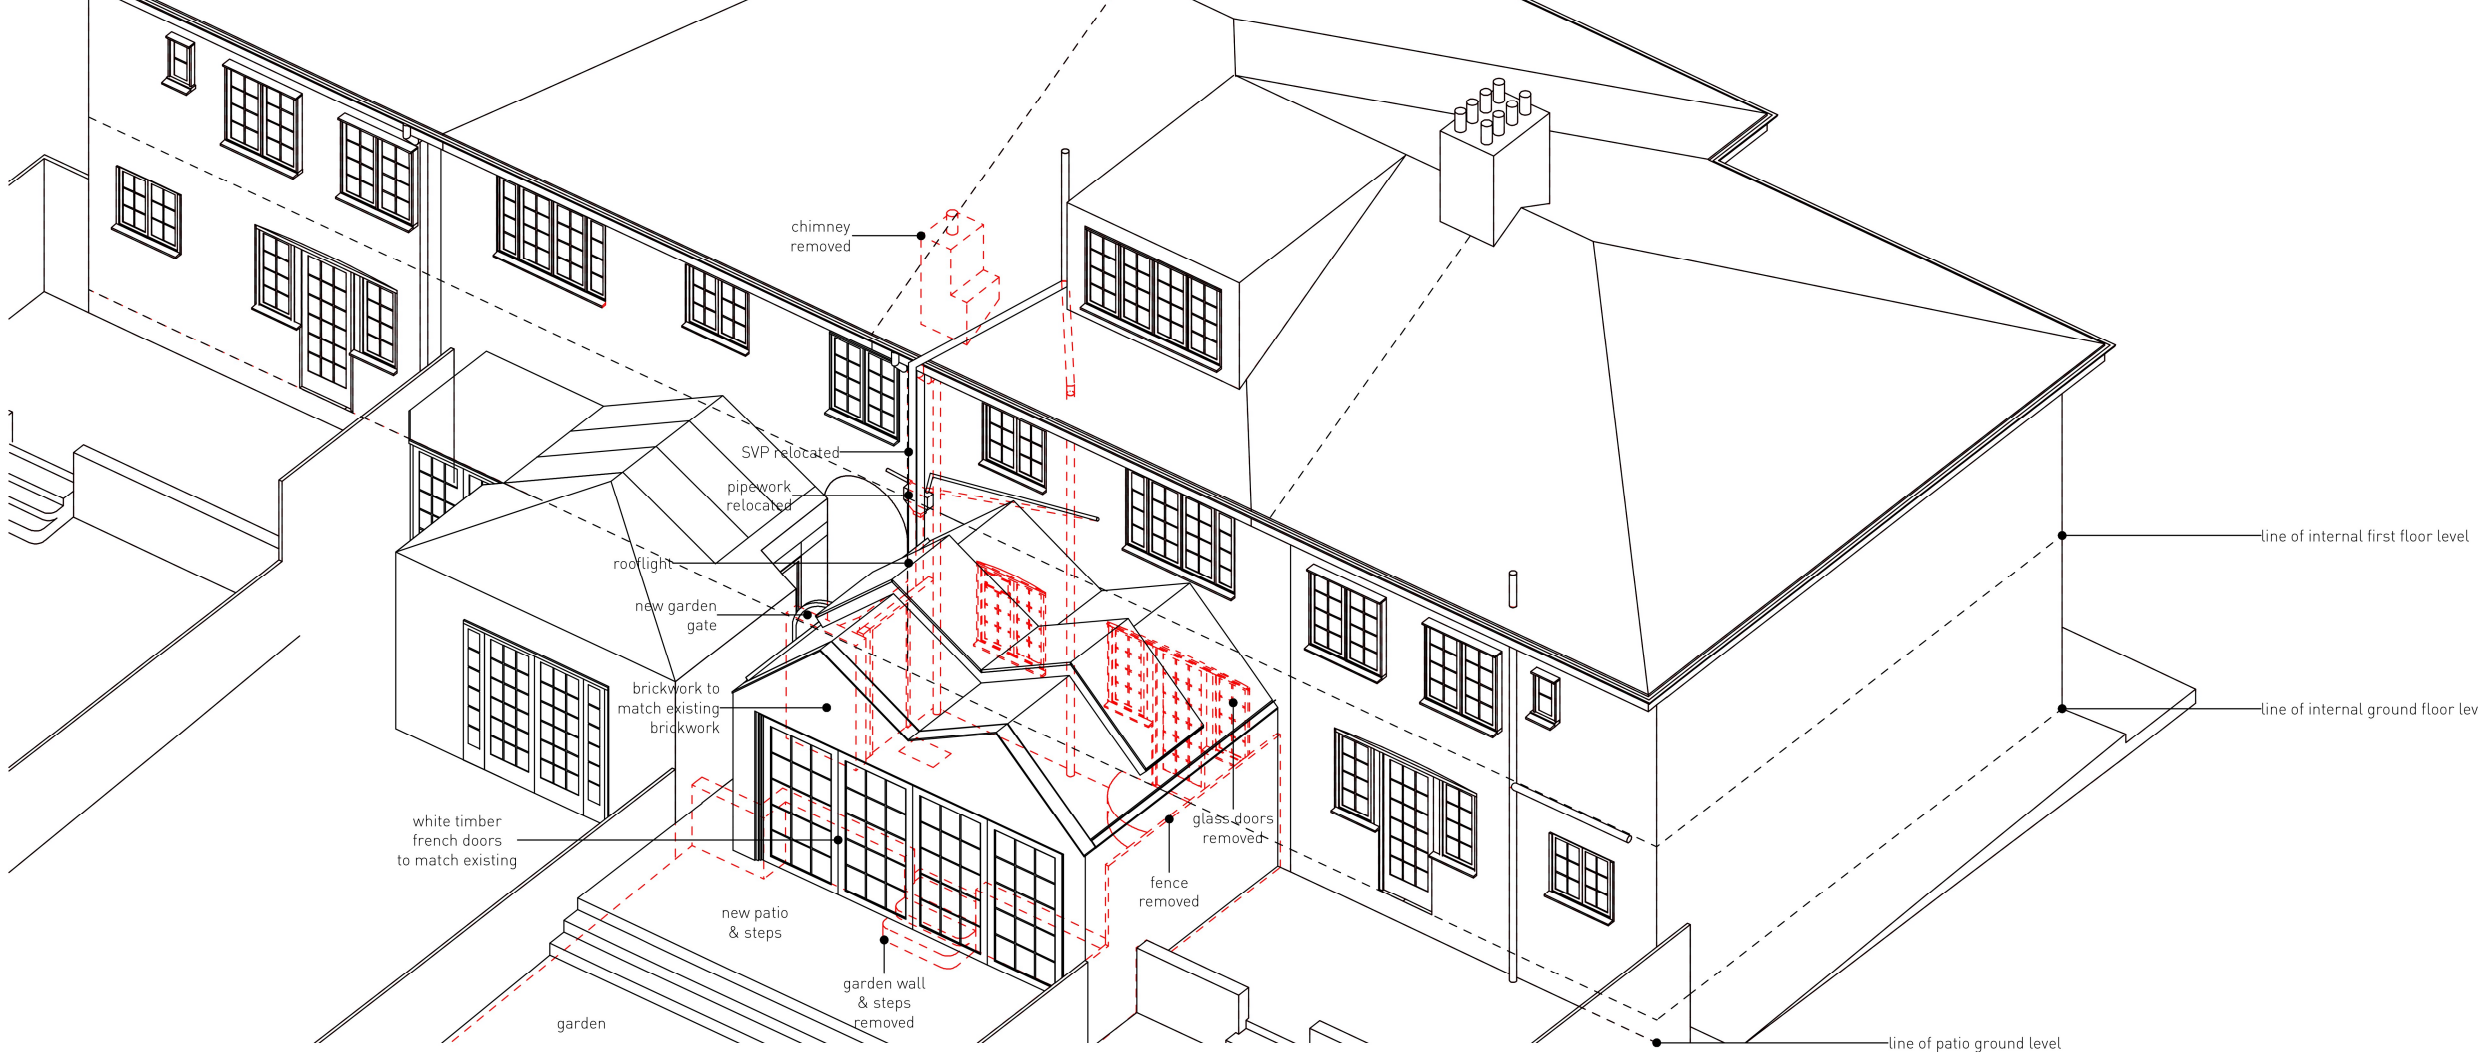


Copyright of Peter Morris Architects	KEY: Demolition - - - - -  01 - EXISTING AXONOMETRIC VIEW: not to scale	274 - 008 rev B
Notes: Any discrepancies on this drawing with other documents to be reported immediately to the Contract Administrator for clarification	 02 - PROPOSED AXONOMETRIC VIEW: not to scale	FOR PLANNING 02.04.24
	Client: Roxana Tataru & Alex Prior Site: 14 THE CHINE, LONDON N10 3PY	Title: AXO VIEW Scale: NTS