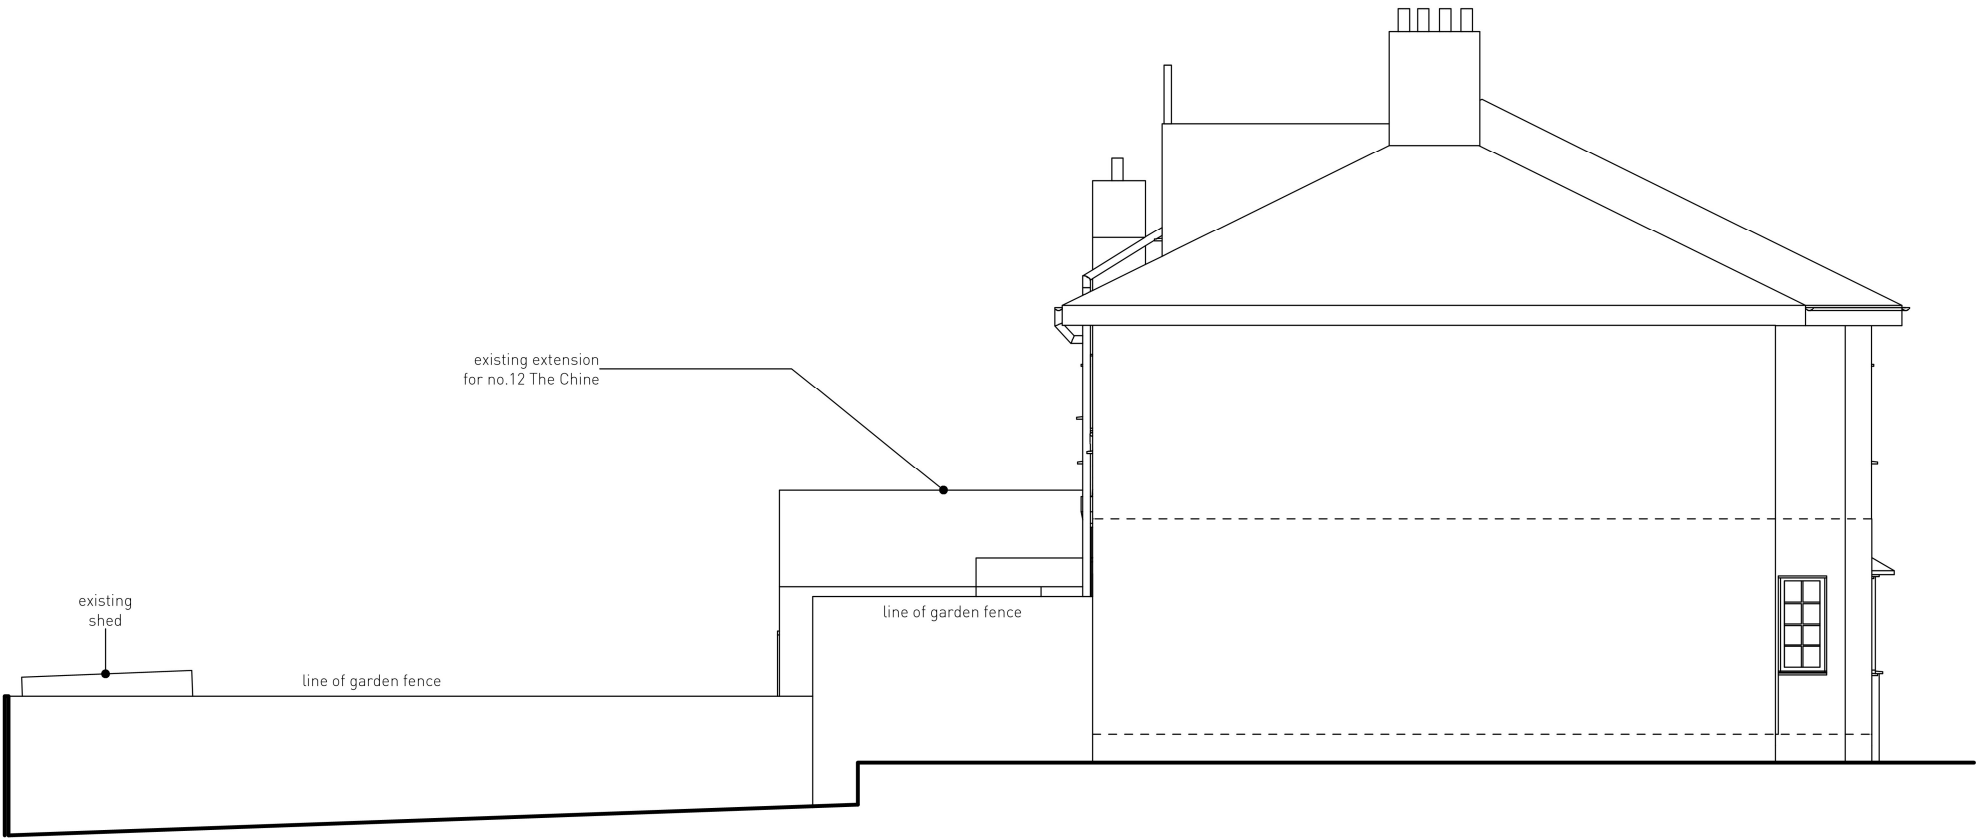
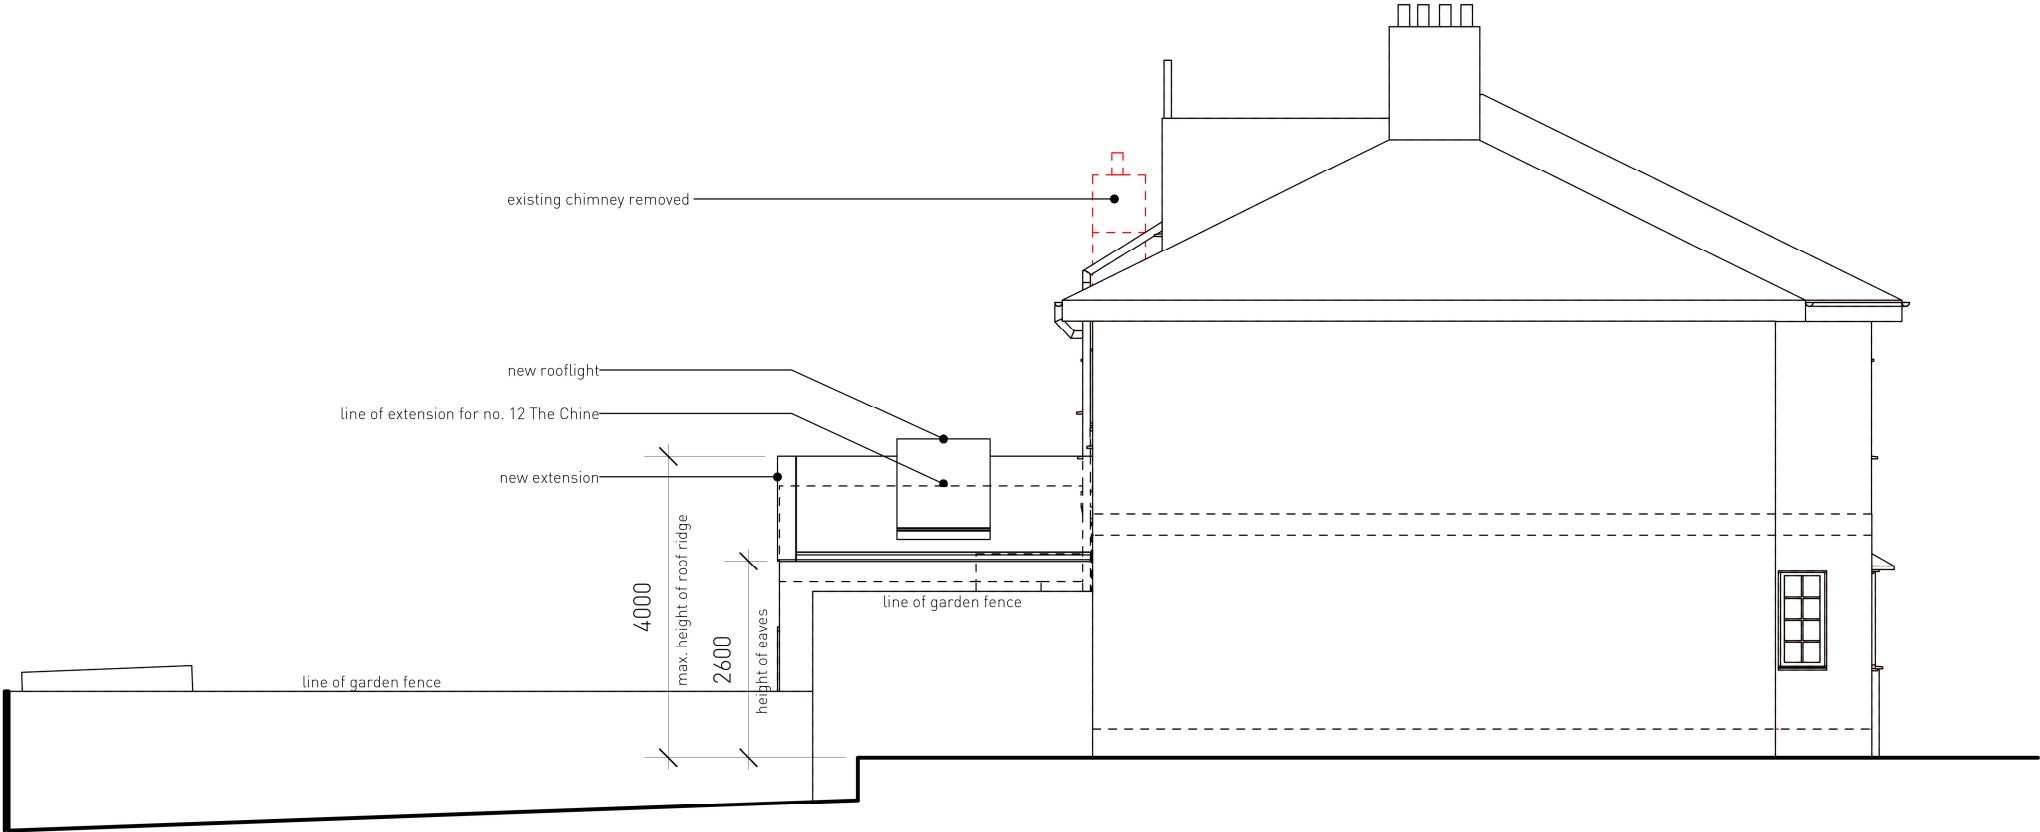


Copyright of Peter Morris Architects	KEY: Demolition - - - - -  01 - EXISTING SECTION C-C 1:100	274 - 013 rev -
Notes: Any discrepancies on this drawing with other documents to be reported immediately to the Contract Administrator for clarification Scale 1m 5m 10m 15m 20m	 02 - PROPOSED SECTION C-C 1:100	Peter Morris Architects Flat 7, Cliff Road Studio, 5 Cliff Road, London NW1 9AN www.petermorris architects.com FOR PLANNING 02.04.24
C.ient: Roxana Tataru & Alex Prior Site: 14 THE CHINE, LONDON N10 3PY	Title: SECTION C-C Scale: 1:100	