


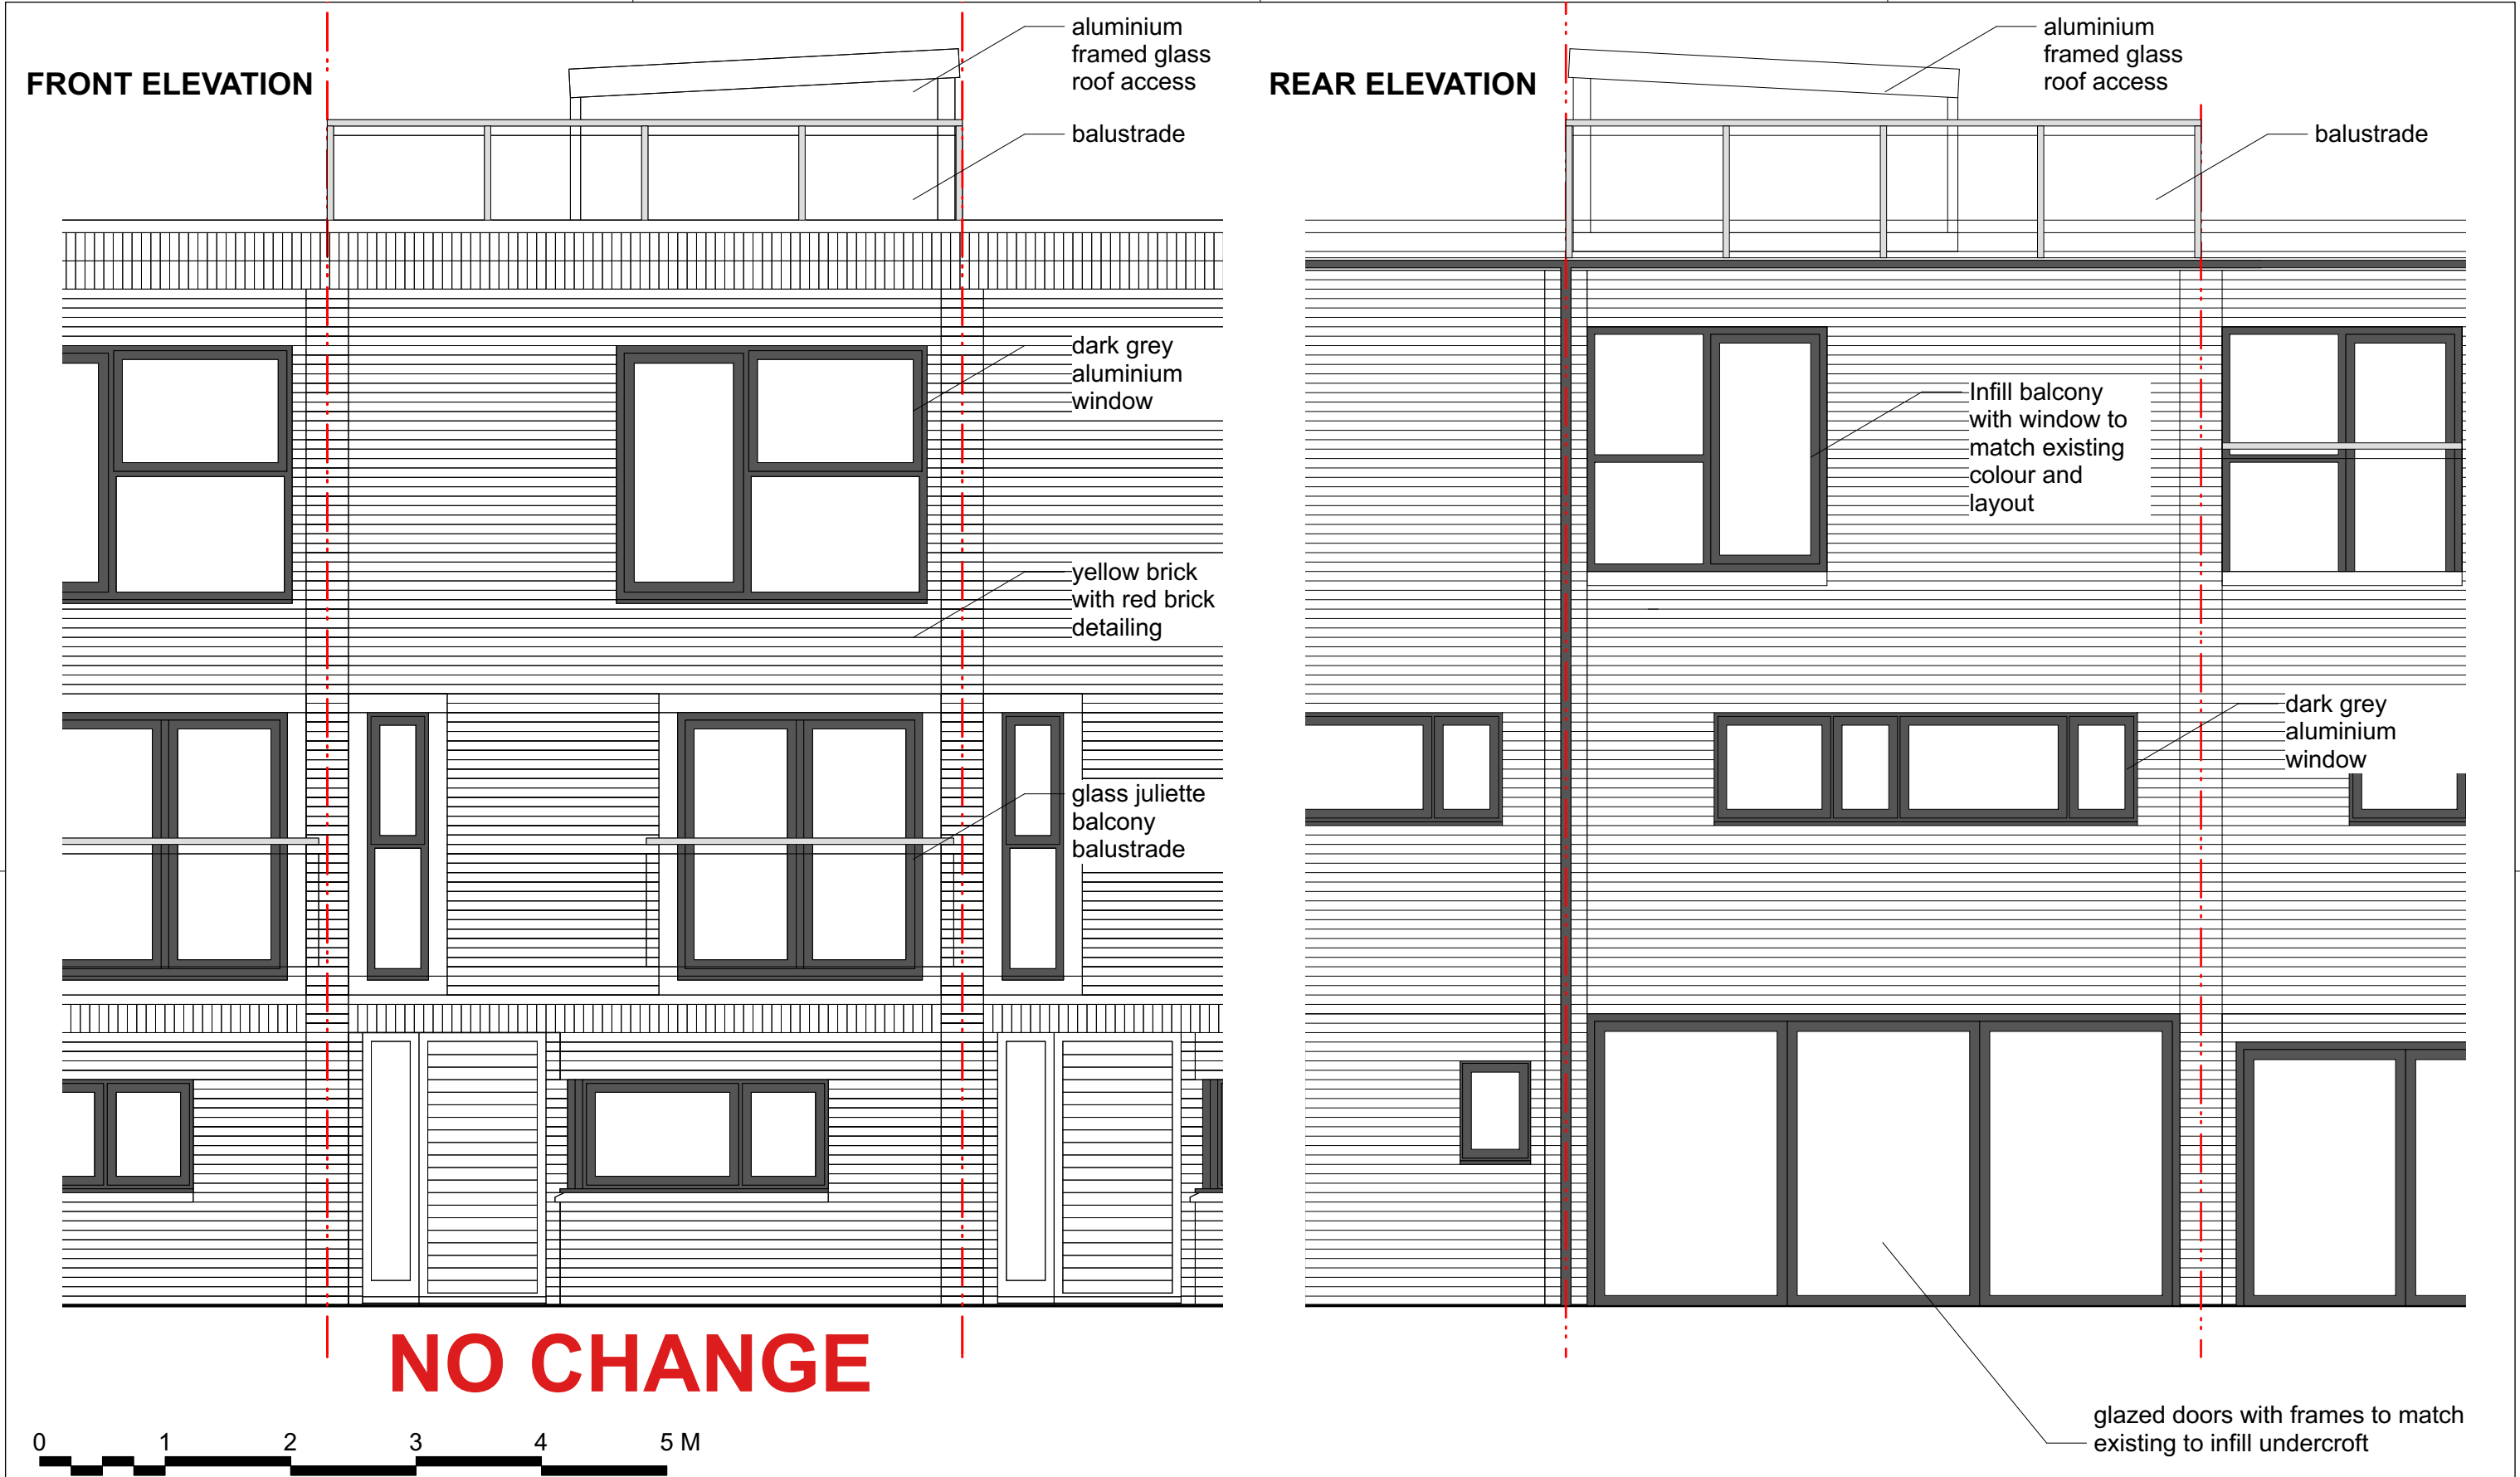

© All information contained within this document remains copyright of Architecture Landscape Urbanism Ltd and shall not be reproduced without prior consent. (1) Do not scale from drawings - use written dimensions only. (2) All dimensions are in millimeters unless noted. (3) All dimensions shall be verified on site before proceeding with the work. (4) Architecture Landscape Urbanism Ltd shall be notified of any discrepancies. (5) Engineer to specify all structural information.					archlandurb Client Khan	mail fergus@archlandurb.co.uk	Project Title			Drawing Title	
						tel 07975660833	4 Bridgemount Mews, Mount Pleasant Villas, London N4 4AN				
						post 17 Barrington Close					
						Oxford OX3 7AX					
						web www.archlandurb.com	Drawn Date 03/06/2024	Drawn FNMA	Checked FNMA		
	C	FNMA	03/06/2024	GF infill		Scale 1:50	Status PLANNING	Drawing No. ALU209 120	Revision C		
	B	FNMA	17/11/2022	Balcony omitted							
A	FNMA	17/11/2022	Minor amendment								