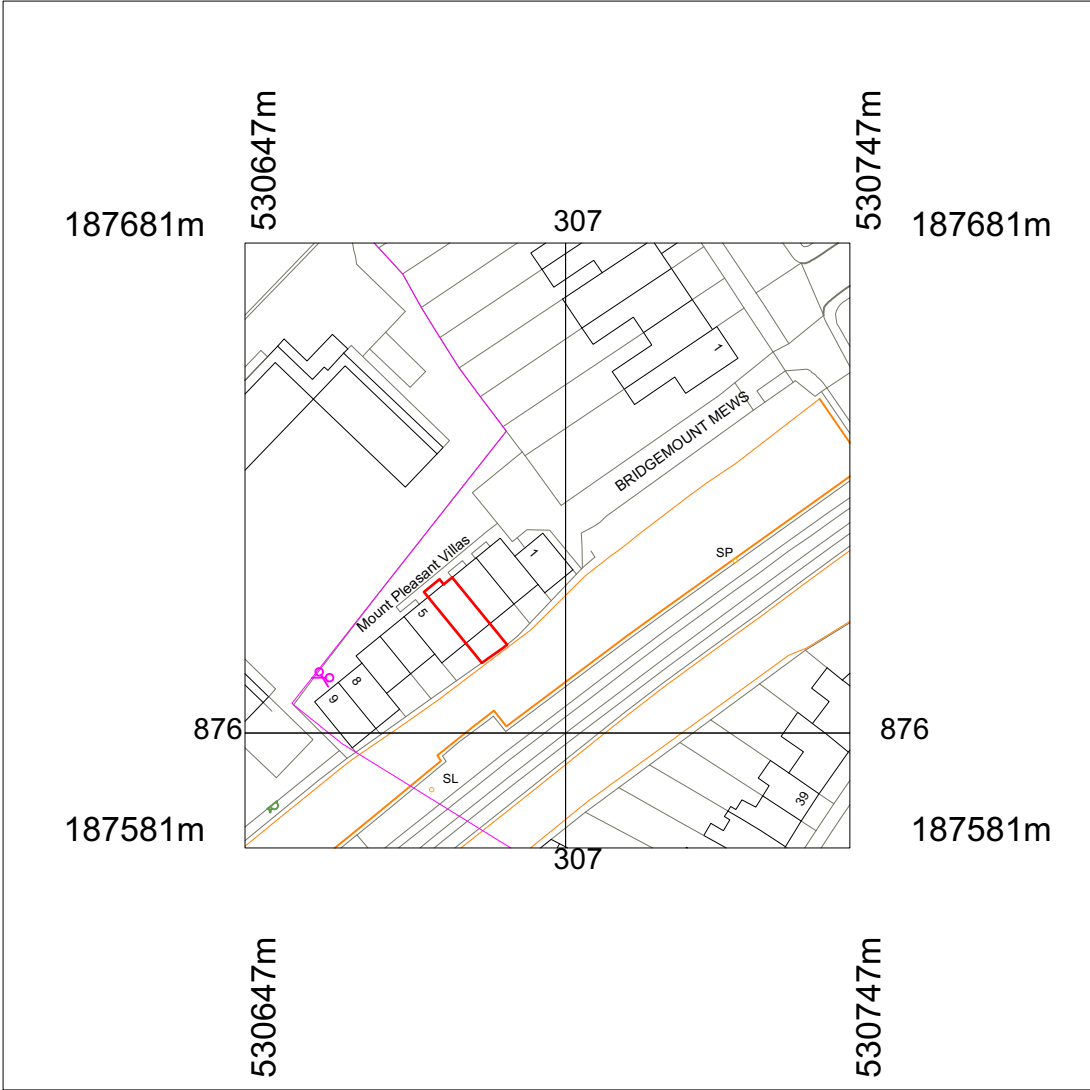


Metres

	mail fergus@archlandurb.co.uk	Project Title 4 Bridgemount Mews, Mount Pleasant Villas, London N4 4AN			Drawing Title Location Plan		
	tel 07975660833						
	post 17 Barrington Close Oxford OX3 7AX						
	web www.archlandurb.com						
© All information contained within this document remains copyright of Architecture Landscape Urbanism Ltd and shall not be reproduced without prior consent.		Drawn Date 03/06/2024	Drawn FNMA	Checked FNMA	Drawing No. ALU209 000		Revision
Client Khan		Scale 1:1250	Status PRELIMINARY				