
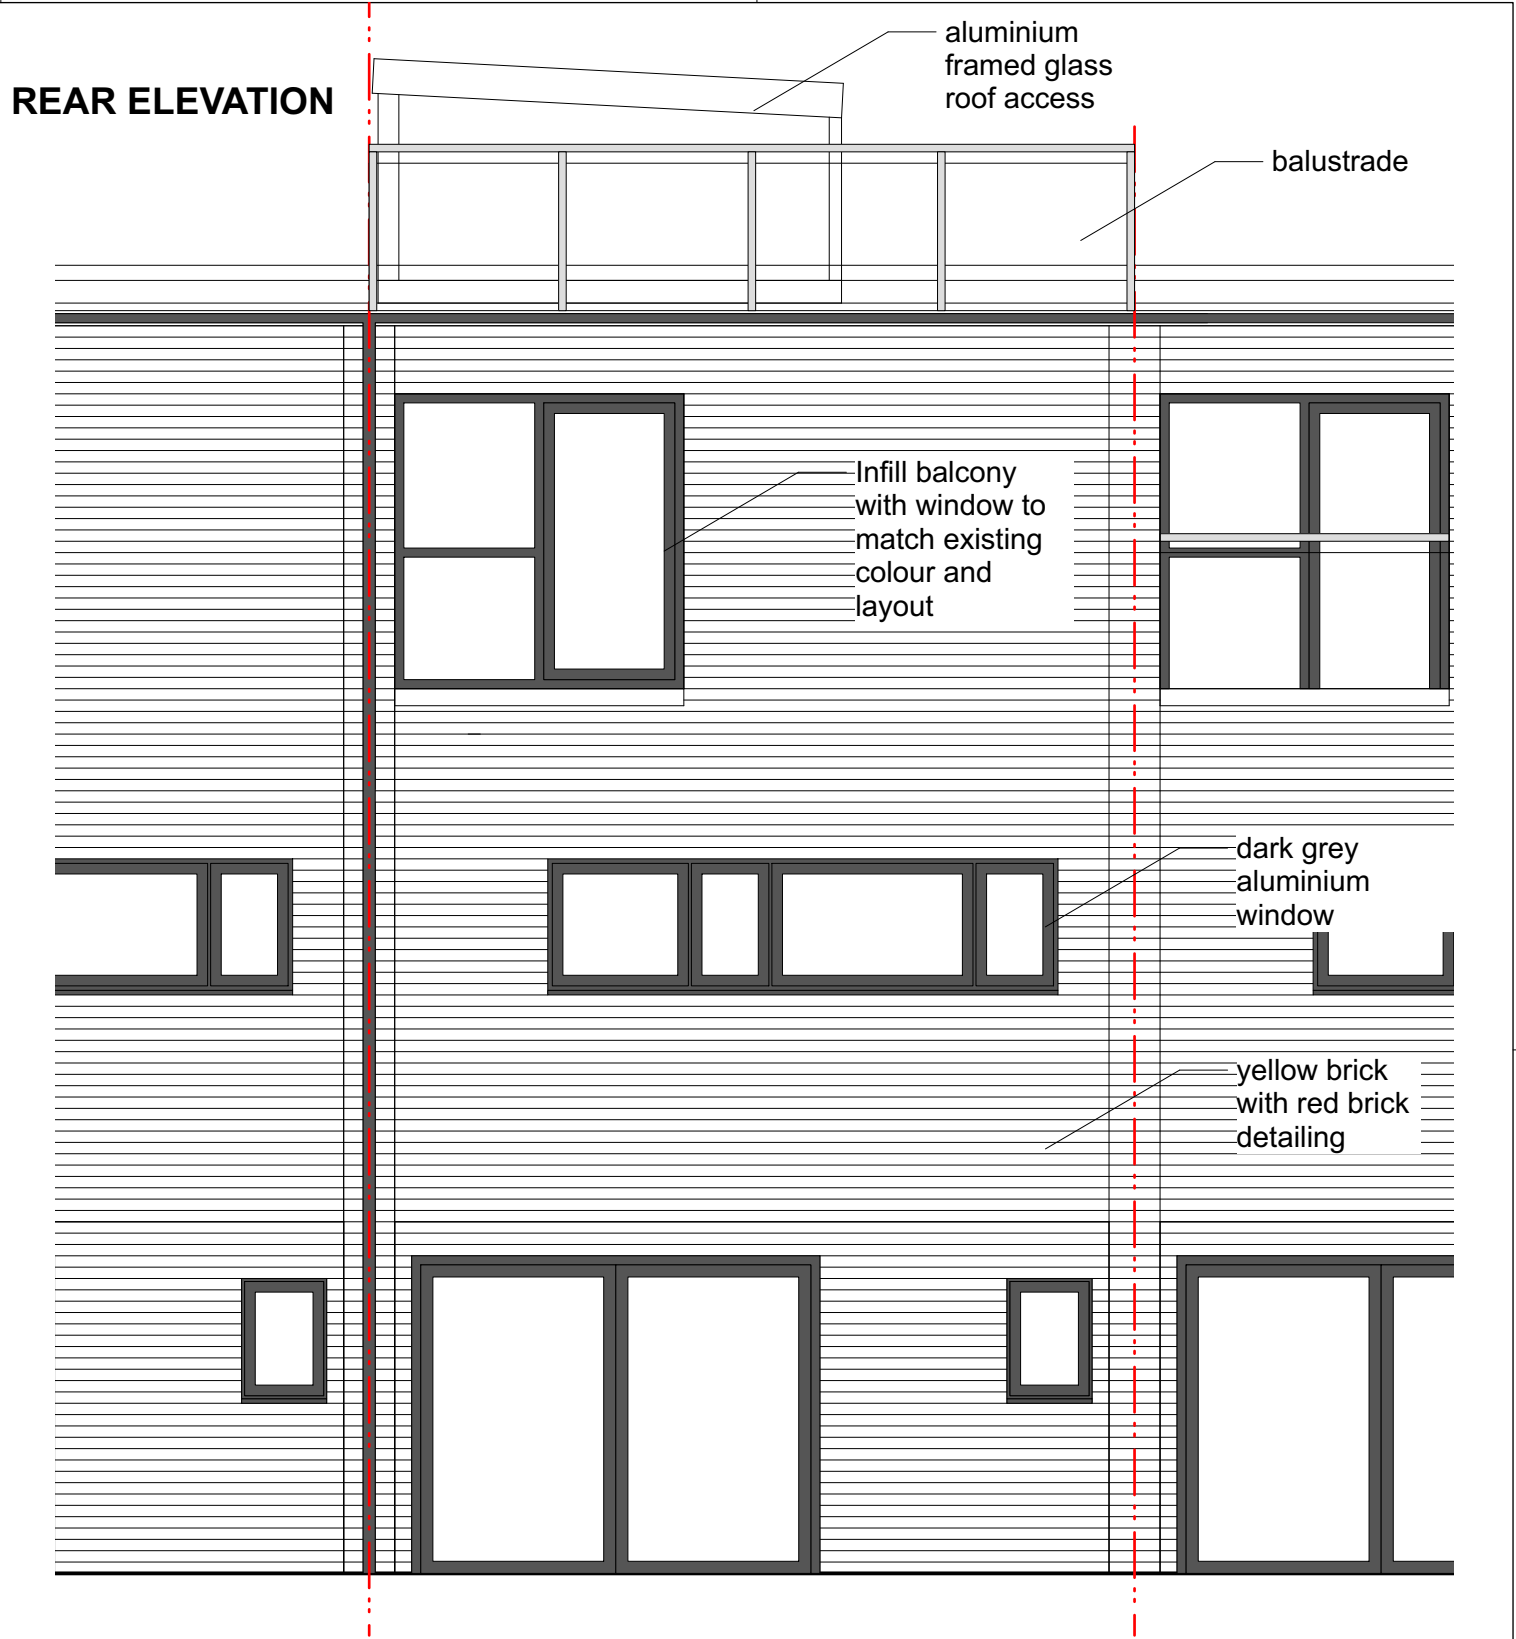


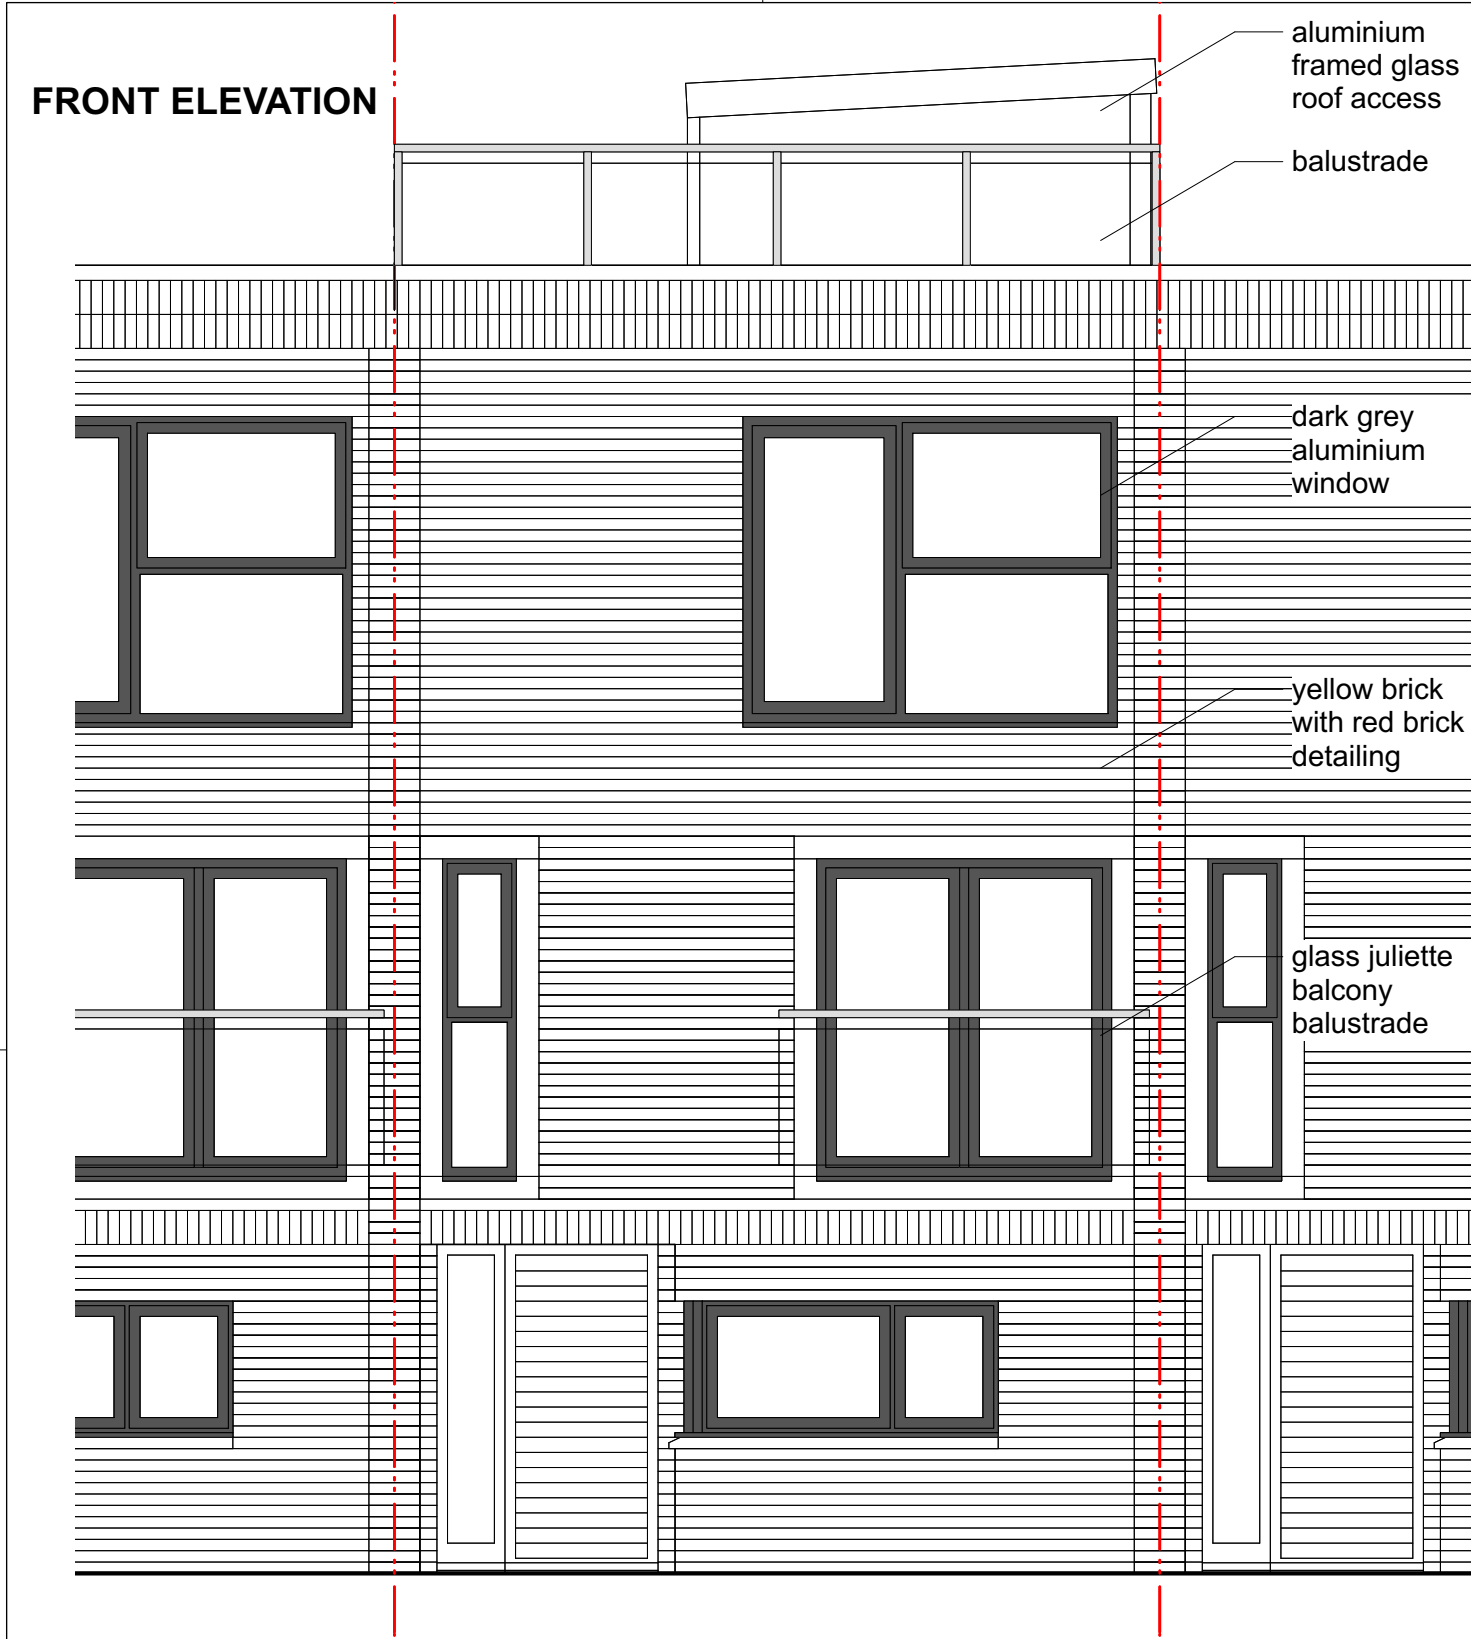

© All information contained within this document remains copyright of Architecture Landscape Urbanism Ltd and shall not be reproduced without prior consent. (1) Do not scale from drawings - use written dimensions only. (2) All dimensions are in millimeters unless noted. (3) All dimensions shall be verified on site before proceeding with the work. (4) Architecture Landscape Urbanism Ltd shall be notified of any discrepancies. (5) Engineer to specify all structural information.						mail fergus@archlandurb.co.uk	Project Title			Drawing Title Existing Elevations	
						tel 07975660833	4 Bridgemount Mews, Mount Pleasant Villas, London N4 4AN				
						post 17 Barrington Close	Drawn Date 03/06/2024	Drawn FNMA	Checked FNMA		
						Oxford OX3 7AX					
						web www.archlandurb.com					
						Client Khan	Scale 1:50	Status PRELIMINARY	Drawing No. ALU209 020	Revision A	