

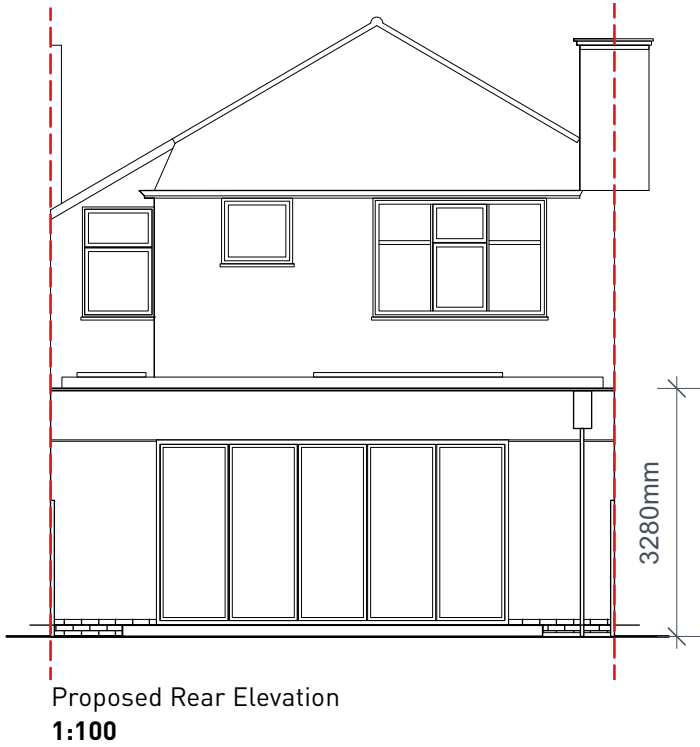
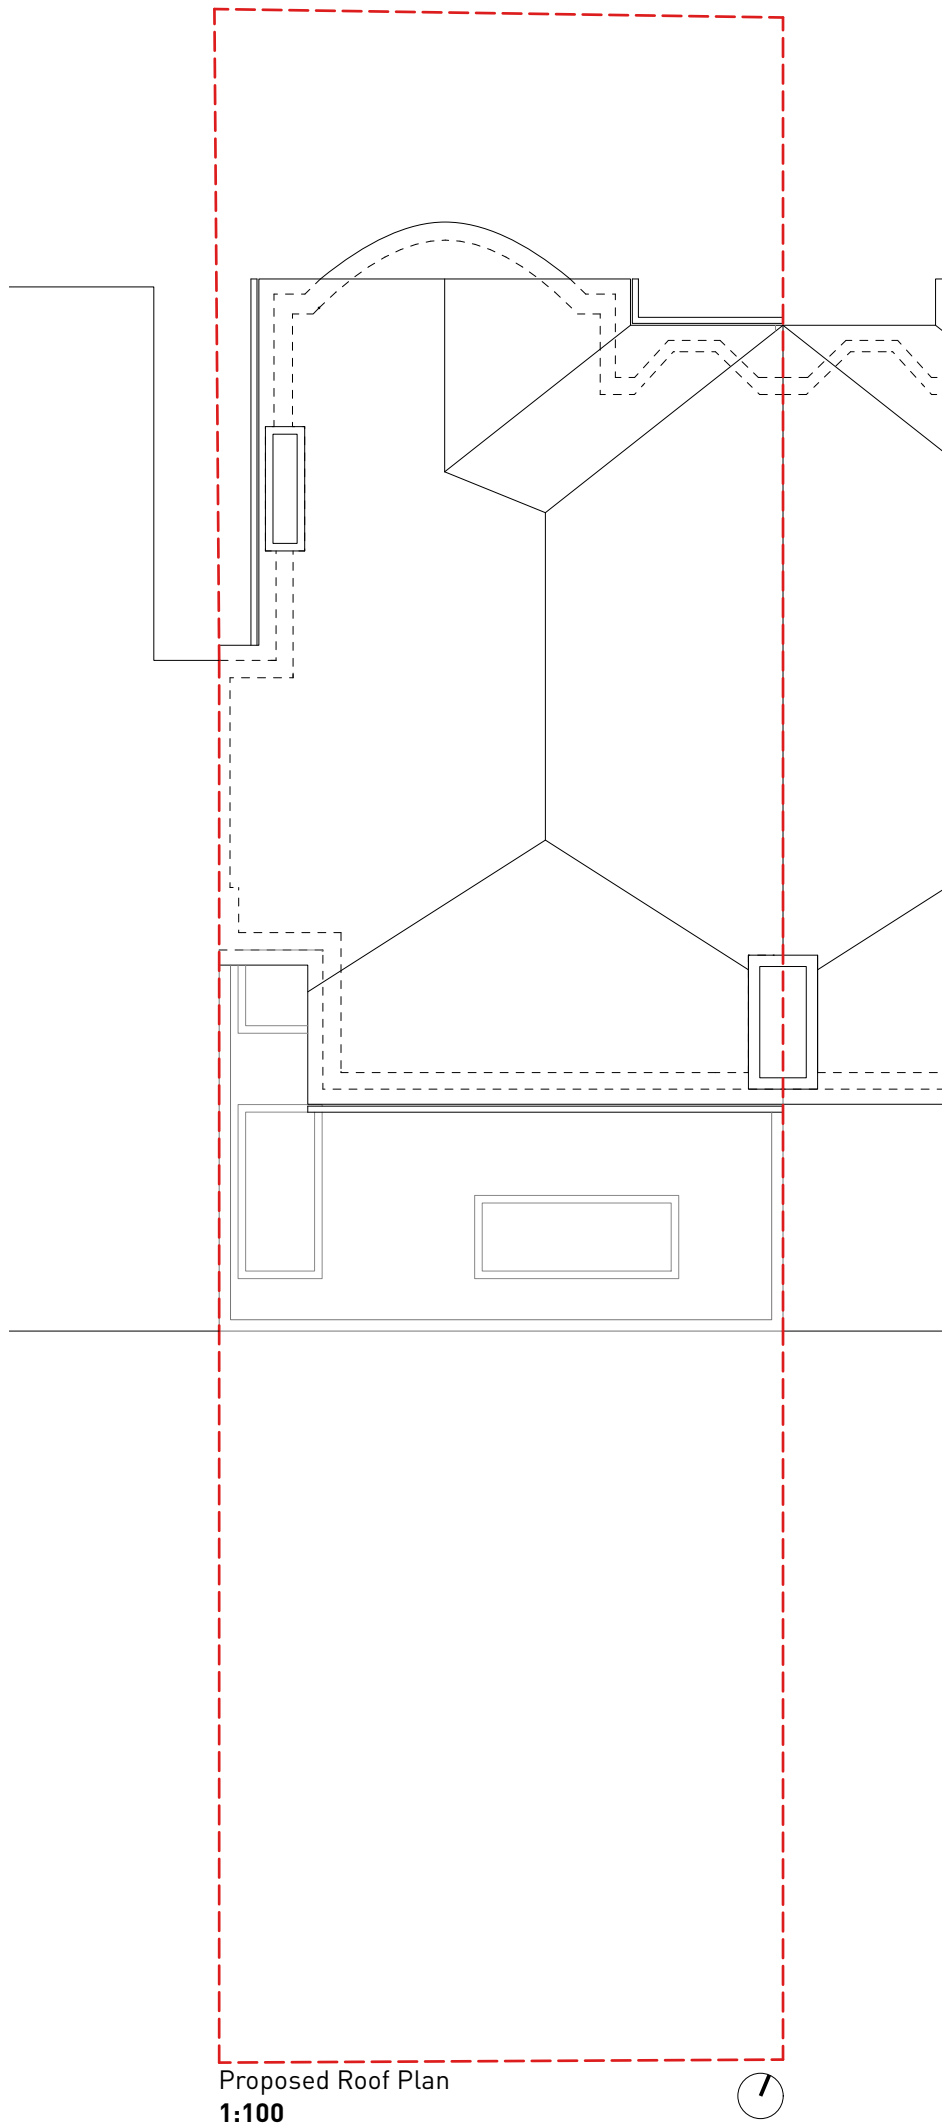


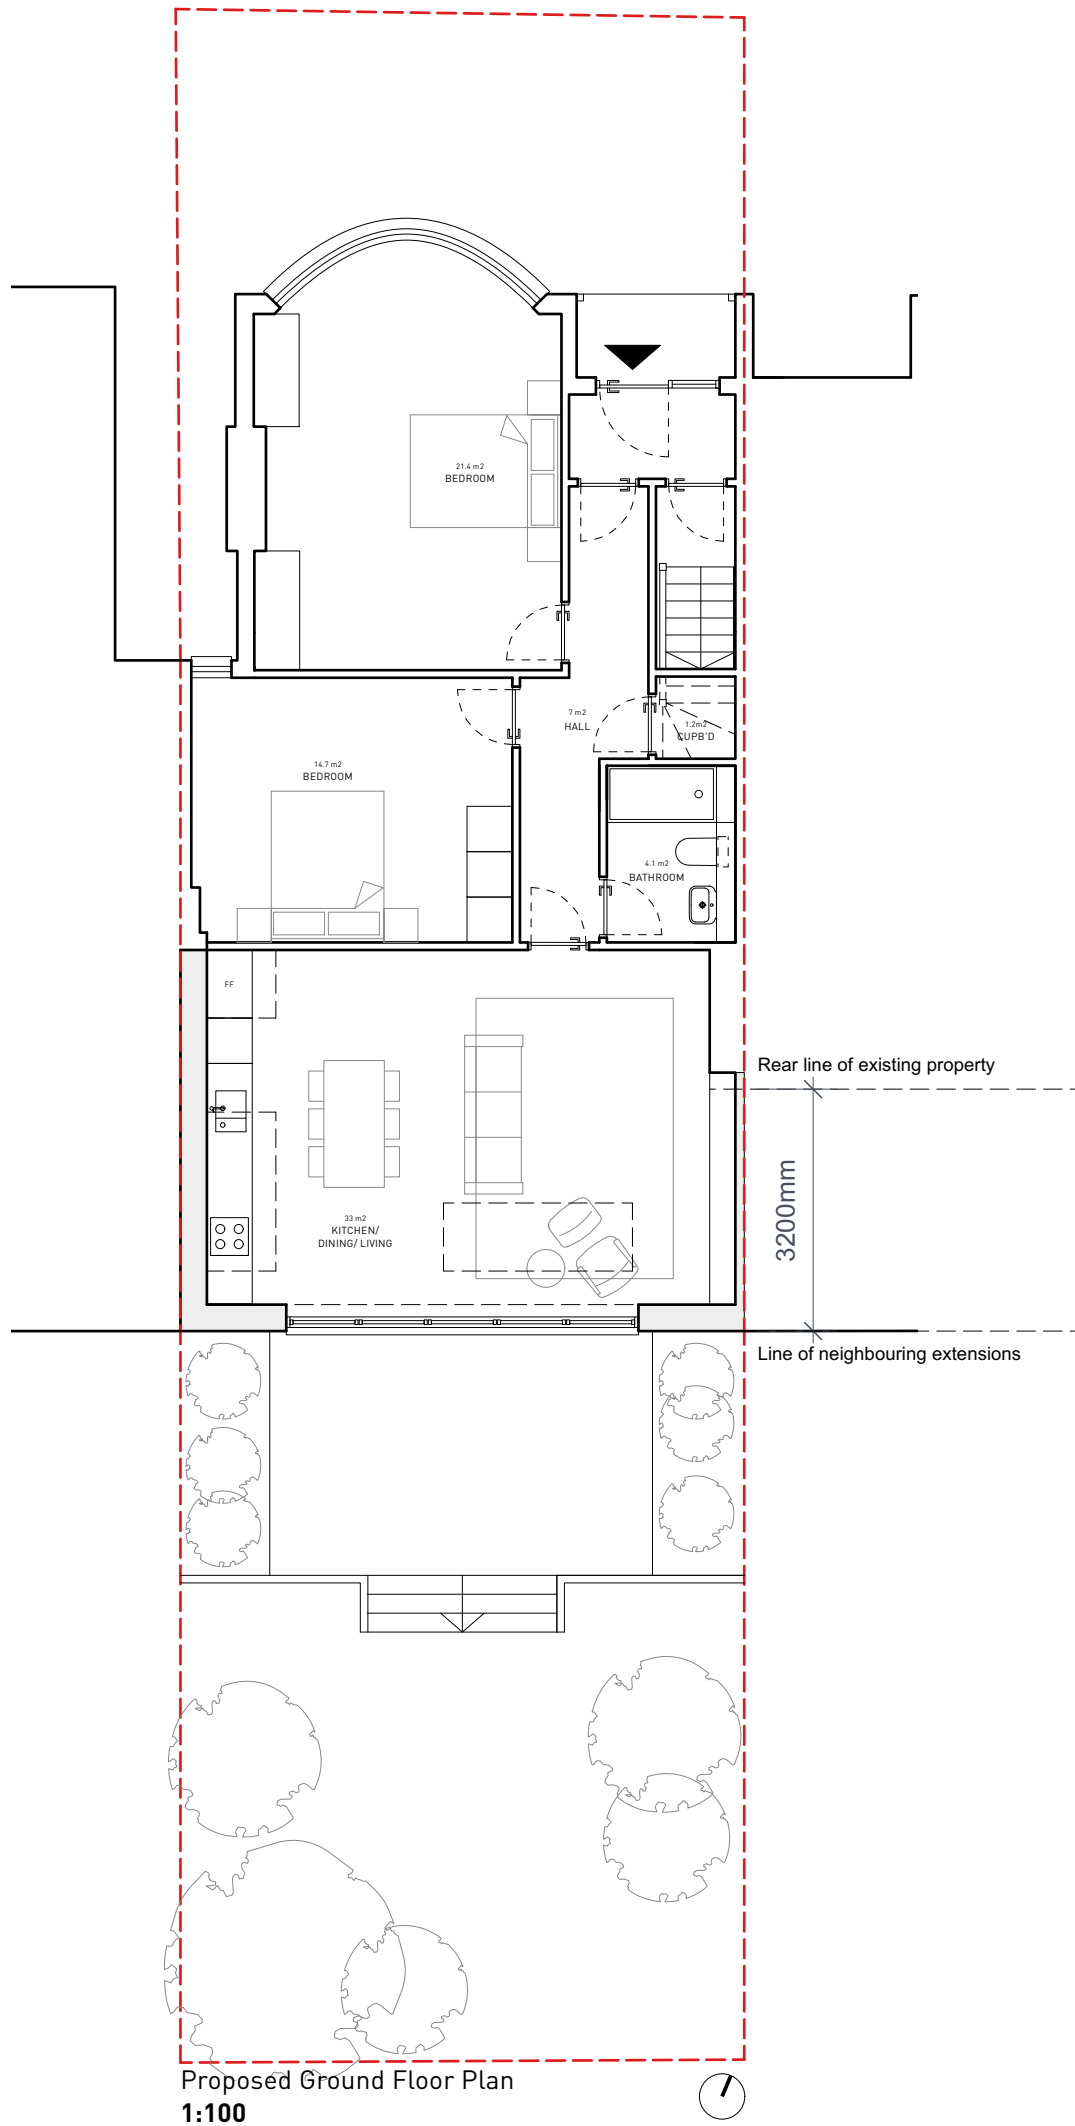

1 07/06/2024 Issued for Planning

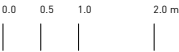

CLARIDGEARCHITECTS

121 SALUSBURY ROAD
LONDON NW6 6RG

info@claridgearchitects.com
+44(0)20 8969 9223

This drawing is the property of Claridge Architects Ltd. Copyright is reserved & this drawing is issued on the condition that it is not copied, reproduced, retained or disclosed to any unauthorised person, either wholly or in part, without our consent. Do not scale from this drawing, check all dimensions on site.

MUSWELL MEWS

CLIENT - ROBBIE NIGHTINGALE

Proposed Drawings

STATUS	SCALE	DATE
PLANNING	1:100 @ A3	06/06/2024
DRAWING REFERENCE	REVISION	
240220-CAL-XX-XX-DR-	200	1