




**PROPOSED FRONT
ELEVATION**



**PROPOSED SOUTH WEST
SIDE ELEVATION**




**PROPOSED REAR
ELEVATION**

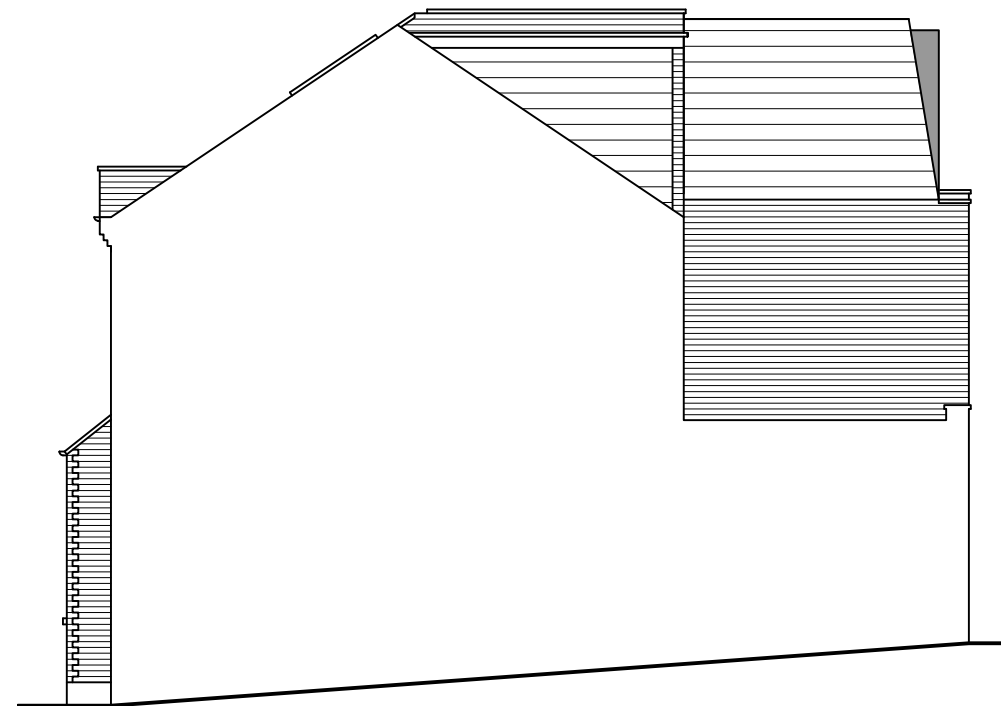


**PROPOSED NORTH EAST
SIDE ELEVATION**

GENERAL NOTES:
UNLESS OTHERWISE NOTED ALL DIMENSIONS ARE GIVEN IN MILLIMETRES
ALL DIMENSIONS MUST BE VERIFIED ON SITE BEFORE THE COMMENCEMENT OF WORK OR THE FABRICATION OF ANY ITEM. DISCREPANCIES MUST BE REPORTED TO THE ARCHITECT
THIS DRAWING IS NOT FOR CONSTRUCTION – FOR CDM AND BUILDING REGULATIONS COMPLIANT DETAILS CONTACT TURQUOISE NOISE LTD.
THIS DRAWING AND DESIGN REMAINS THE COPYRIGHT OF TURQUOISE NOISE LTD. AND MAY NOT BE REPRODUCED WITHOUT PERMISSION

Weltech Business Centre
Ridgeway, Welwyn Garden City AL7 2AA
mail@turquoisenoise.com 07808 294467

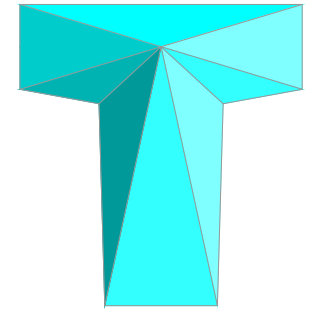

TURQUOISENOISE.COM
architecture for your home

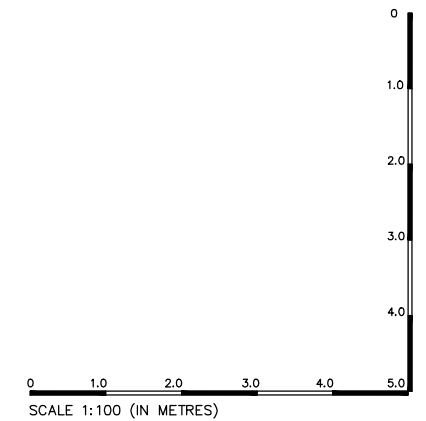

Date of this revision: -

drawn by: MR	drawn date: JUN 24	scale: 1:100 @ A3
project: 37 ALEXANDRA GARDENS, LONDON N10 3RN		
client: MR & MRS S JUDAH		
dwg title: PROPOSED ELEVATIONS		
dwg no: 3819 PL 03		rev: -