



1:2 WINDOW DETAIL SECTION - EXISTING

All openable windows currently outward. All dimensions are based off of site survey. External reveals vary between windows.

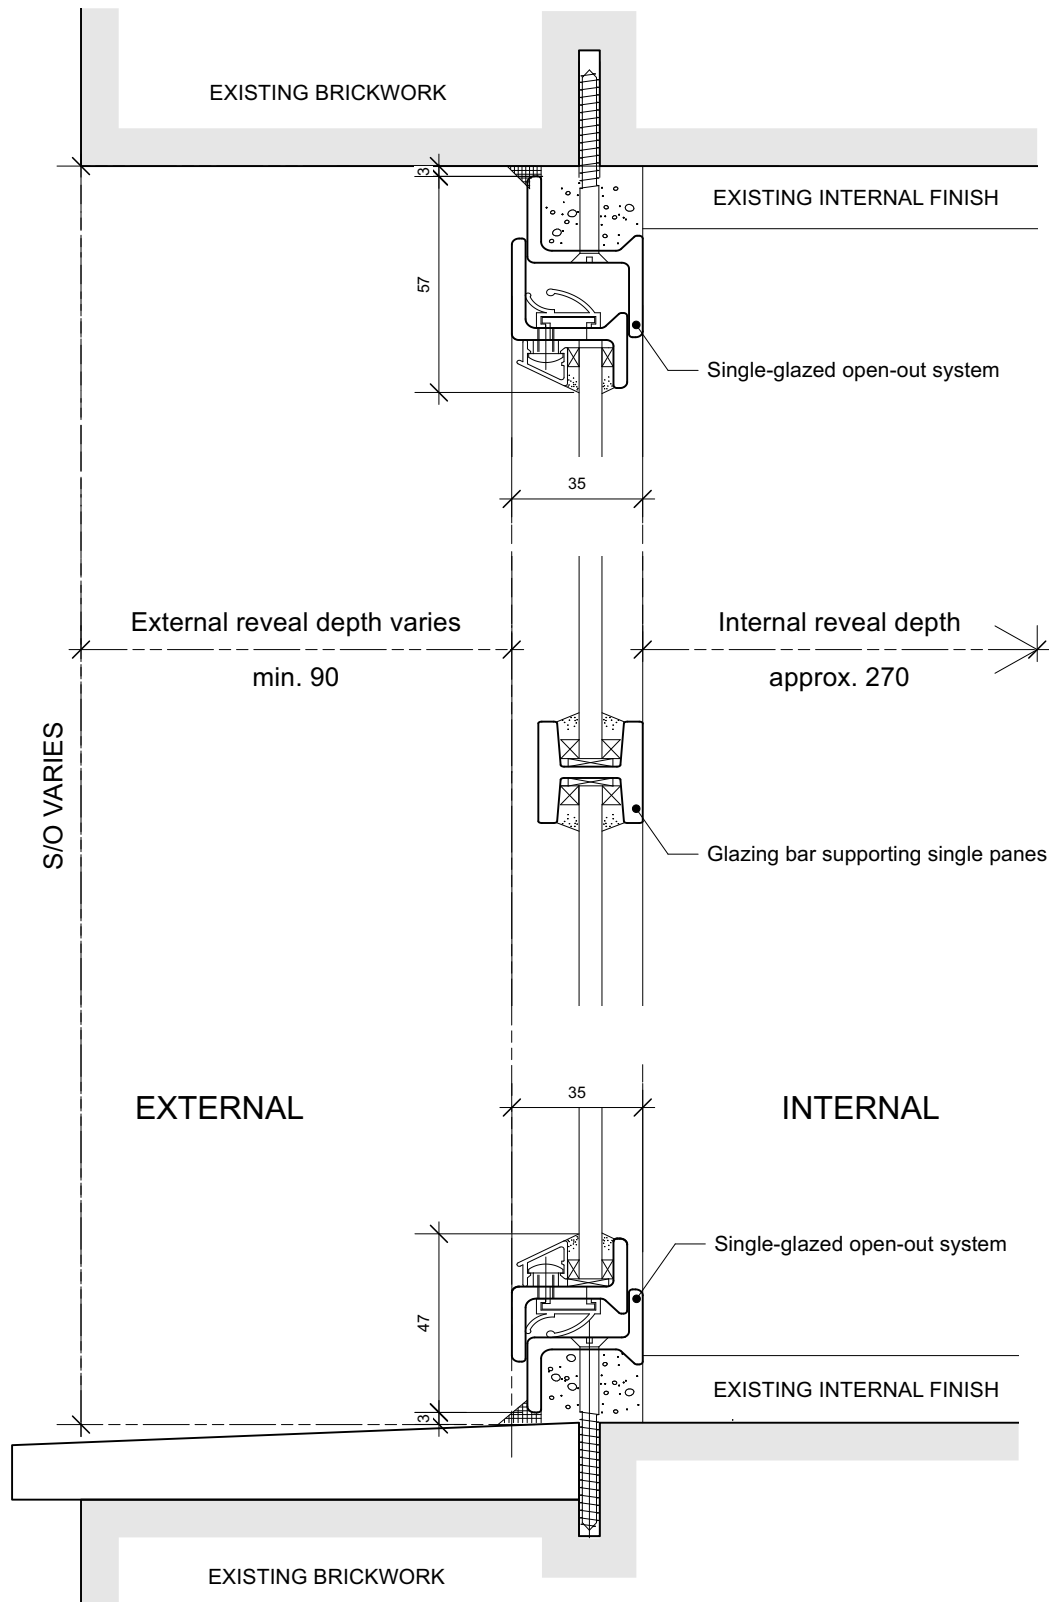


1:2 WINDOW DETAIL SECTION - PROPOSED

Based on Homelight Plus double-glazed system drawings produced by Crittall Windows Ltd. All replacement windows to match existing character and open outward as per existing.

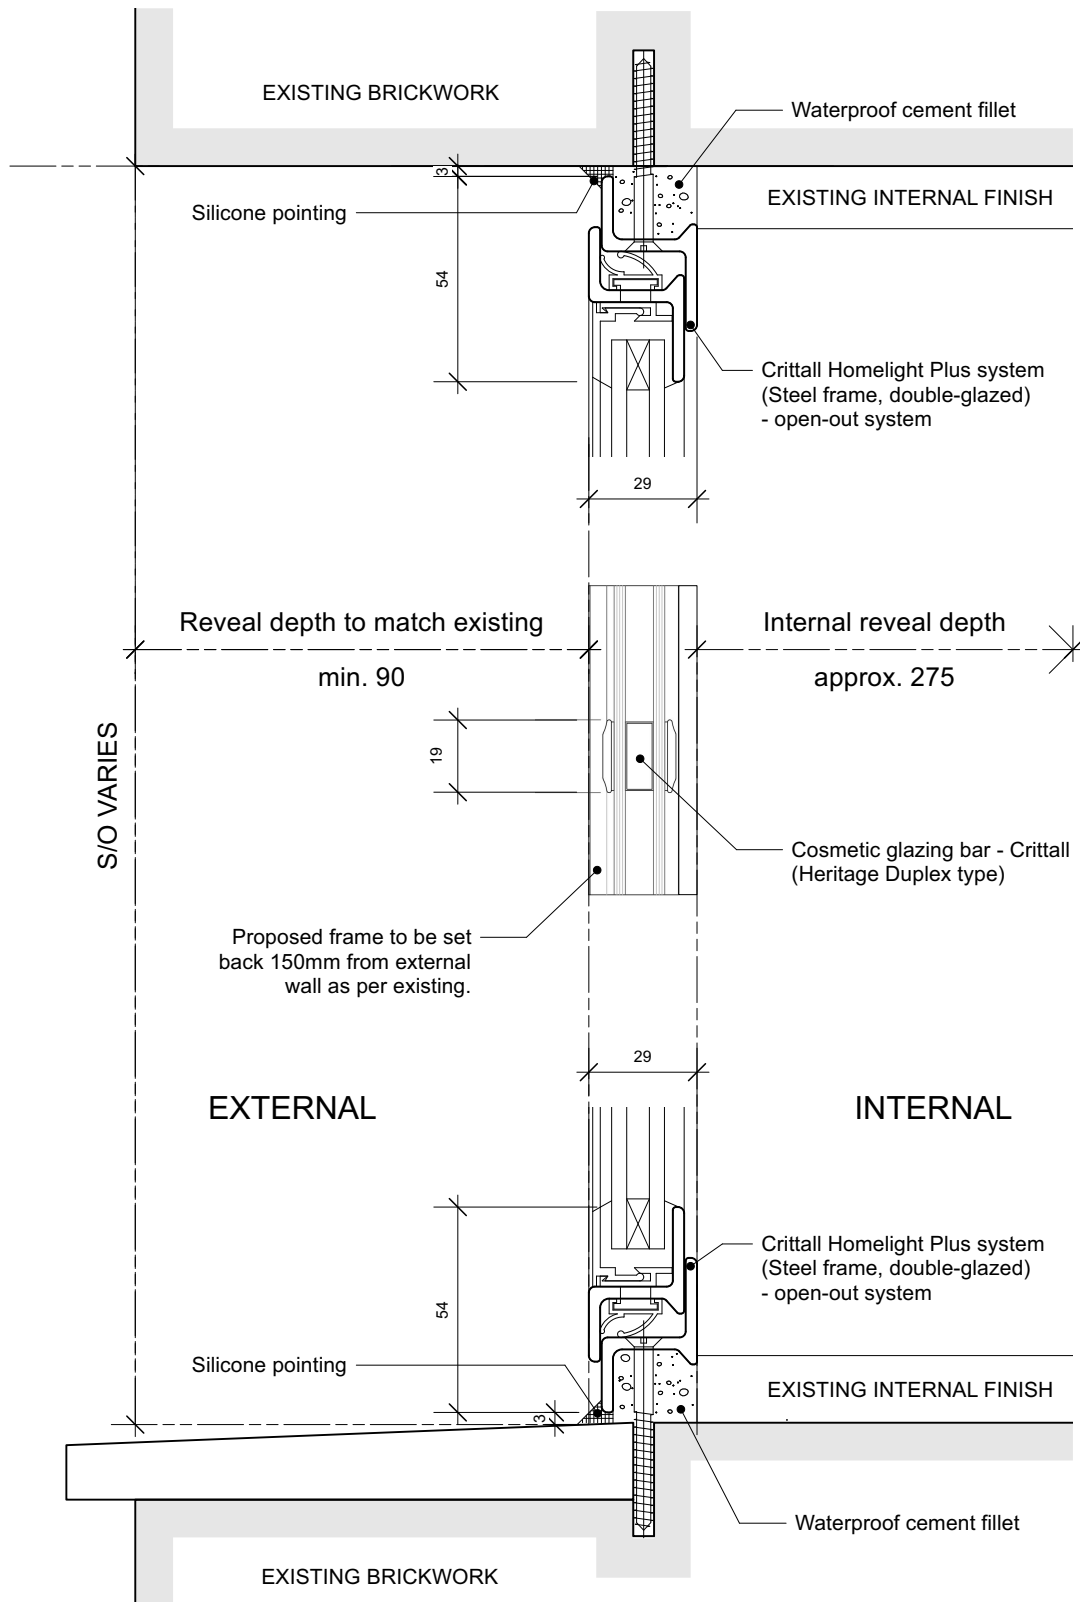

revisions		
P1	15/03/24	First issue for planning
P2	13/06/2024	Existing drawing updated with site dimensions

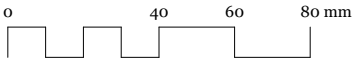

To be read in conjunction with all other information
Do not scale off this drawing.

Mulroy

020 4530 9400
www.mulroyarchitects.com

project	Greenview Court, Winchester Place, N6 5BQ		
for	JMS (IOM) Ltd		
title	Window Details - Existing & Proposed		
status	RIBA Stage 3		
scale	size	drawing number	revision
1:2	A3	15104-03-15-201	P2