


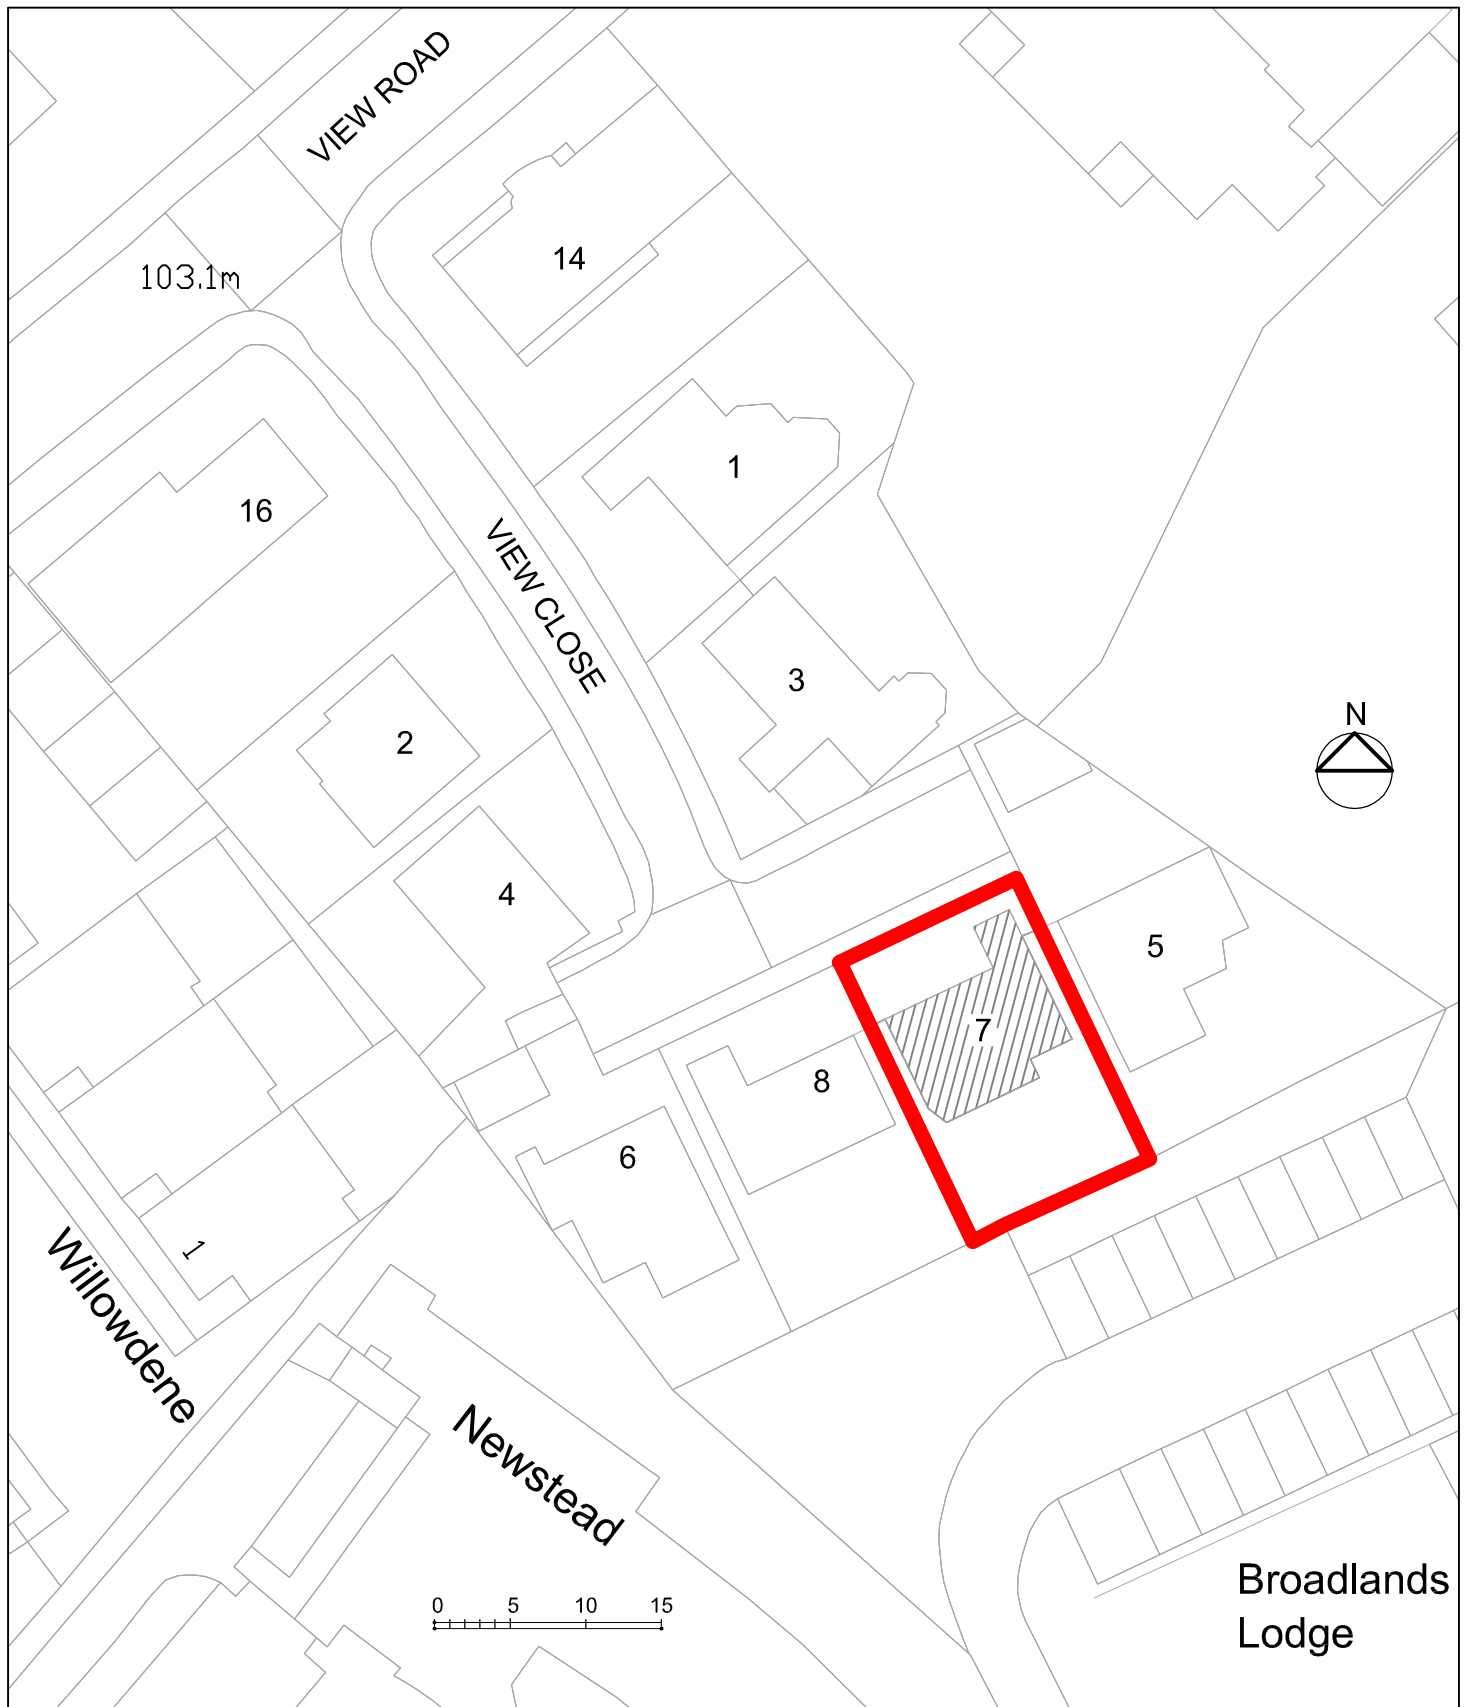

REV	

NOTE

This drawing is not to be scaled. Use figured dimensions only. All dimensions are to be checked on site and any discrepancies, errors or omissions are to be reported to the architect prior to commencement of works.

DAVID ADAMS

10 ST PAUL'S PLACE
LONDON N1 2QE

T: 07961 888714 E: d.adams001@outlook.com

CLIENT	ANDREA BEAGHTON	DATE	jun 24
JOB	NEW HARDSTANDING 7 VIEW CLOSE	DRAWN	da
TITLE	BLOCK PLAN	SCALE	1:500@A4
DWG NO	100_PL01	REV	