


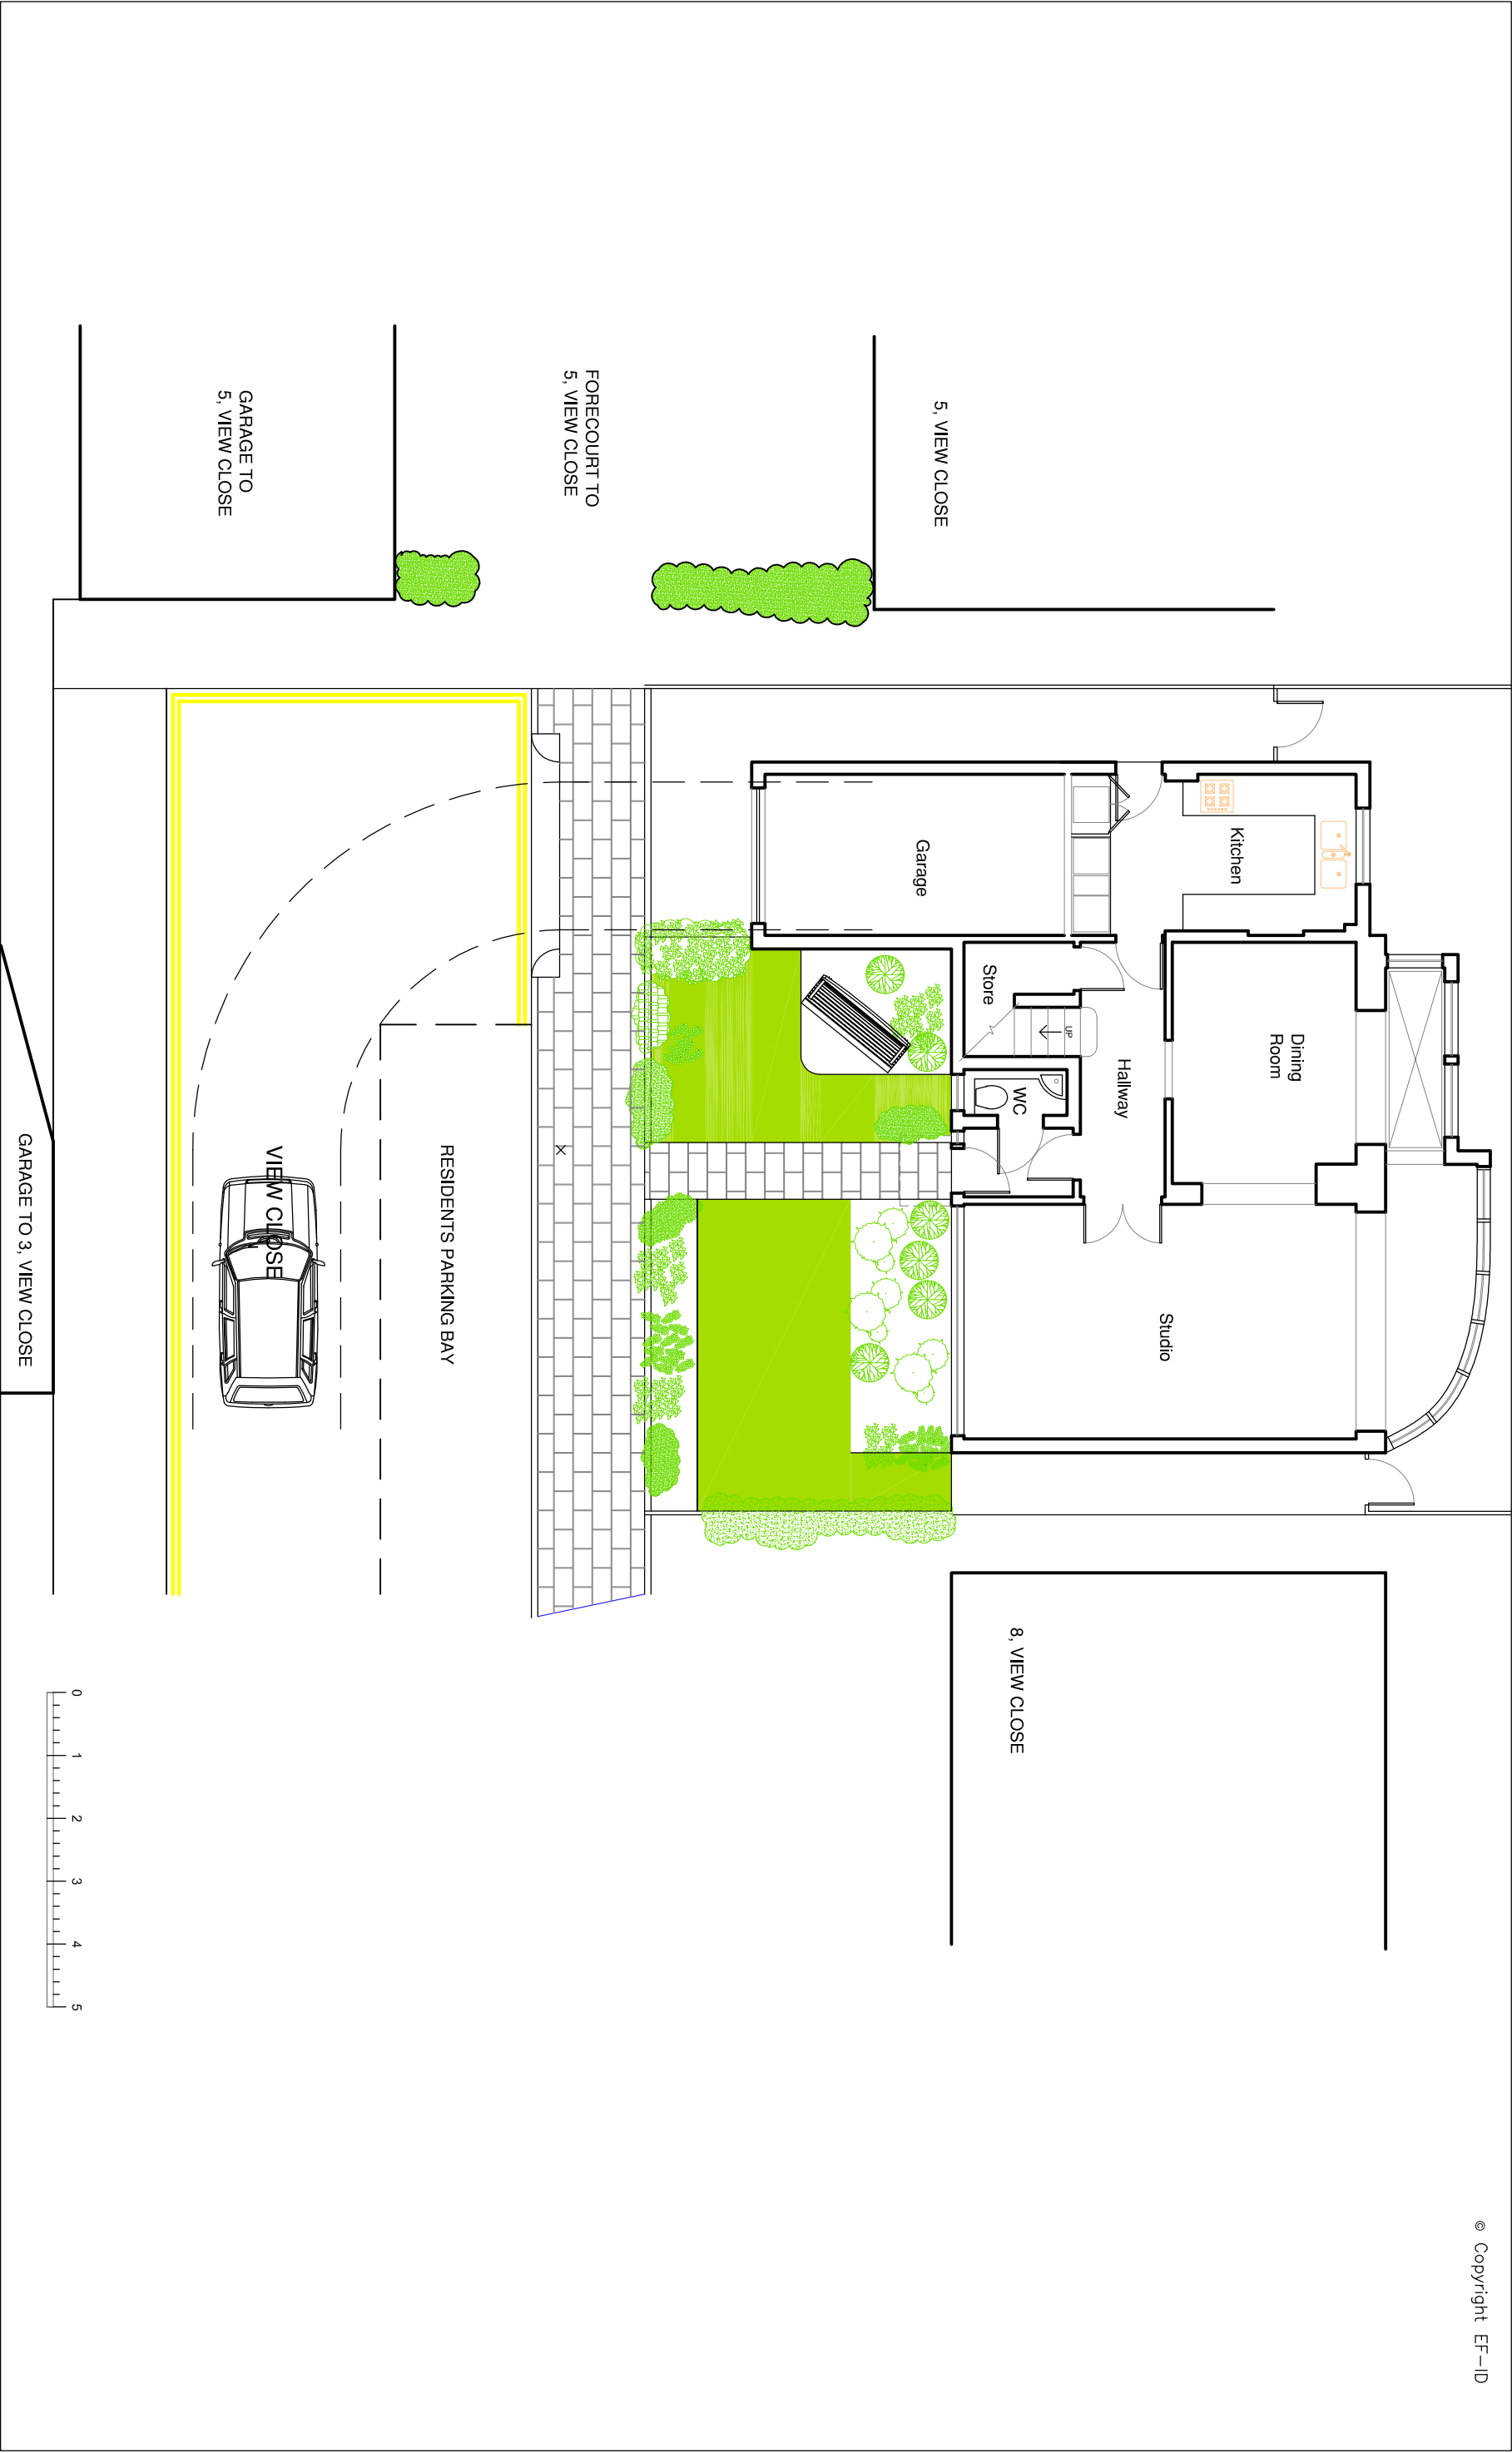

THIS DRAWING SHOULD NOT BE SCALED.

REVISIONS .

EMMA FARQUHARSON

ALL DIMENSIONS TO BE CHECKED ON SITE PRIOR TO CONSTRUCTION.

Title PARKING LAYOUT

Date 11.06.24

Drawn

DA

Check

25 LYSIA STREET LONDON SW6 6NF

TEL : 020 7629 6910

FAX : 07966 551169

E-MAIL : emma@farquharsons.com

ANY DISCREPANCIES BETWEEN DIMENSIONED DRAWINGS AND SITE DIMENSIONS SHOULD BE REPORTED TO THE DESIGNERS IMMEDIATELY.

RODS TO BE MADE OF ALL JOINERY AND METALWORK AND SUBMITTED PRIOR TO FABRICATION.

Job

7 VIEW CLOSE, N6 4DD

Dwg no

100_PL10

Rev

.