


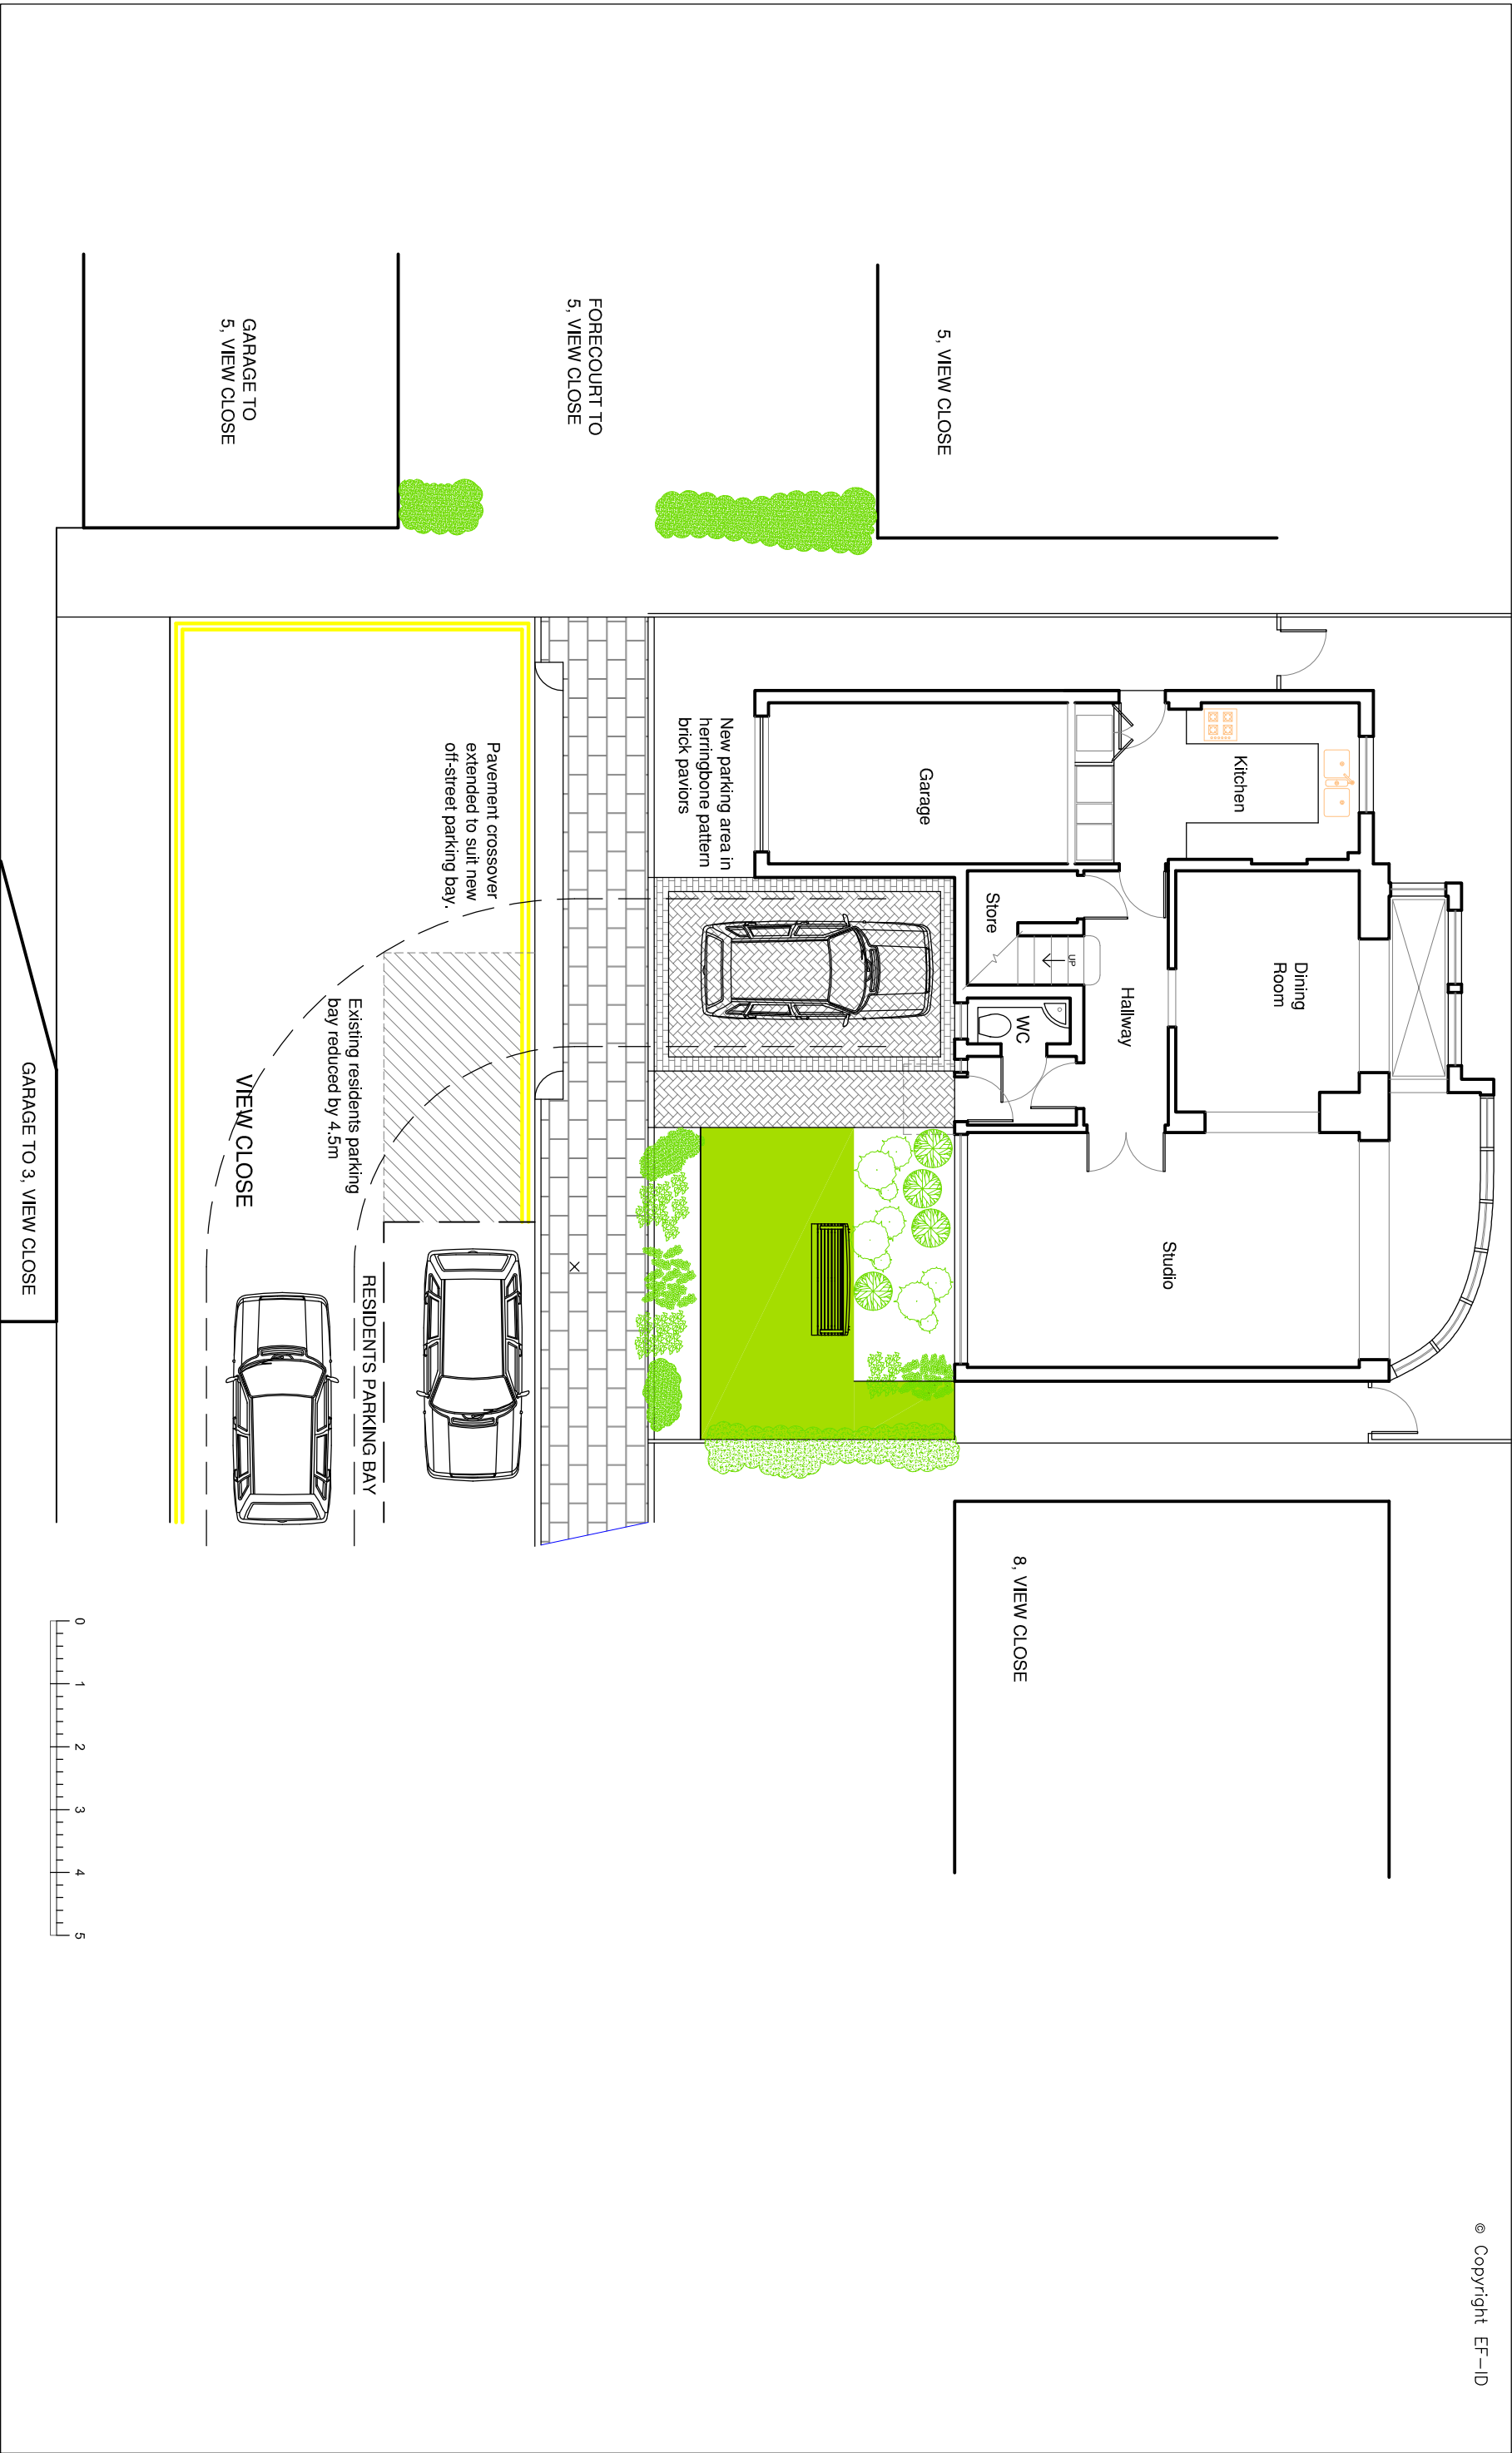

EMMA FARQUHARSON
INTERIOR DESIGN
25 LYSIA STREET LONDON SW6 6NF
TEL : 020 7629 6910
FAX : 07966 551169
E-MAIL : emma@farquharsons.com

THIS DRAWING SHOULD NOT BE SCALED.
ALL DIMENSIONS TO BE CHECKED ON SITE PRIOR TO CONSTRUCTION.
ANY DISCREPANCIES BETWEEN DIMENSIONED DRAWINGS AND SITE DIMENSIONS SHOULD BE REPORTED TO THE DESIGNERS IMMEDIATELY.
RODS TO BE MADE OF ALL JOINERY AND METALWORK AND SUBMITTED PRIOR TO FABRICATION.

REVISIONS .

Title
PARKING LAYOUT PROPOSED
Job
7 VIEW CLOSE, N6 4DD

Date	11.06.24	Check
Drawn	DA	
Scale	1:100 @ A3	
Dwg no	100_PL15	Rev .