


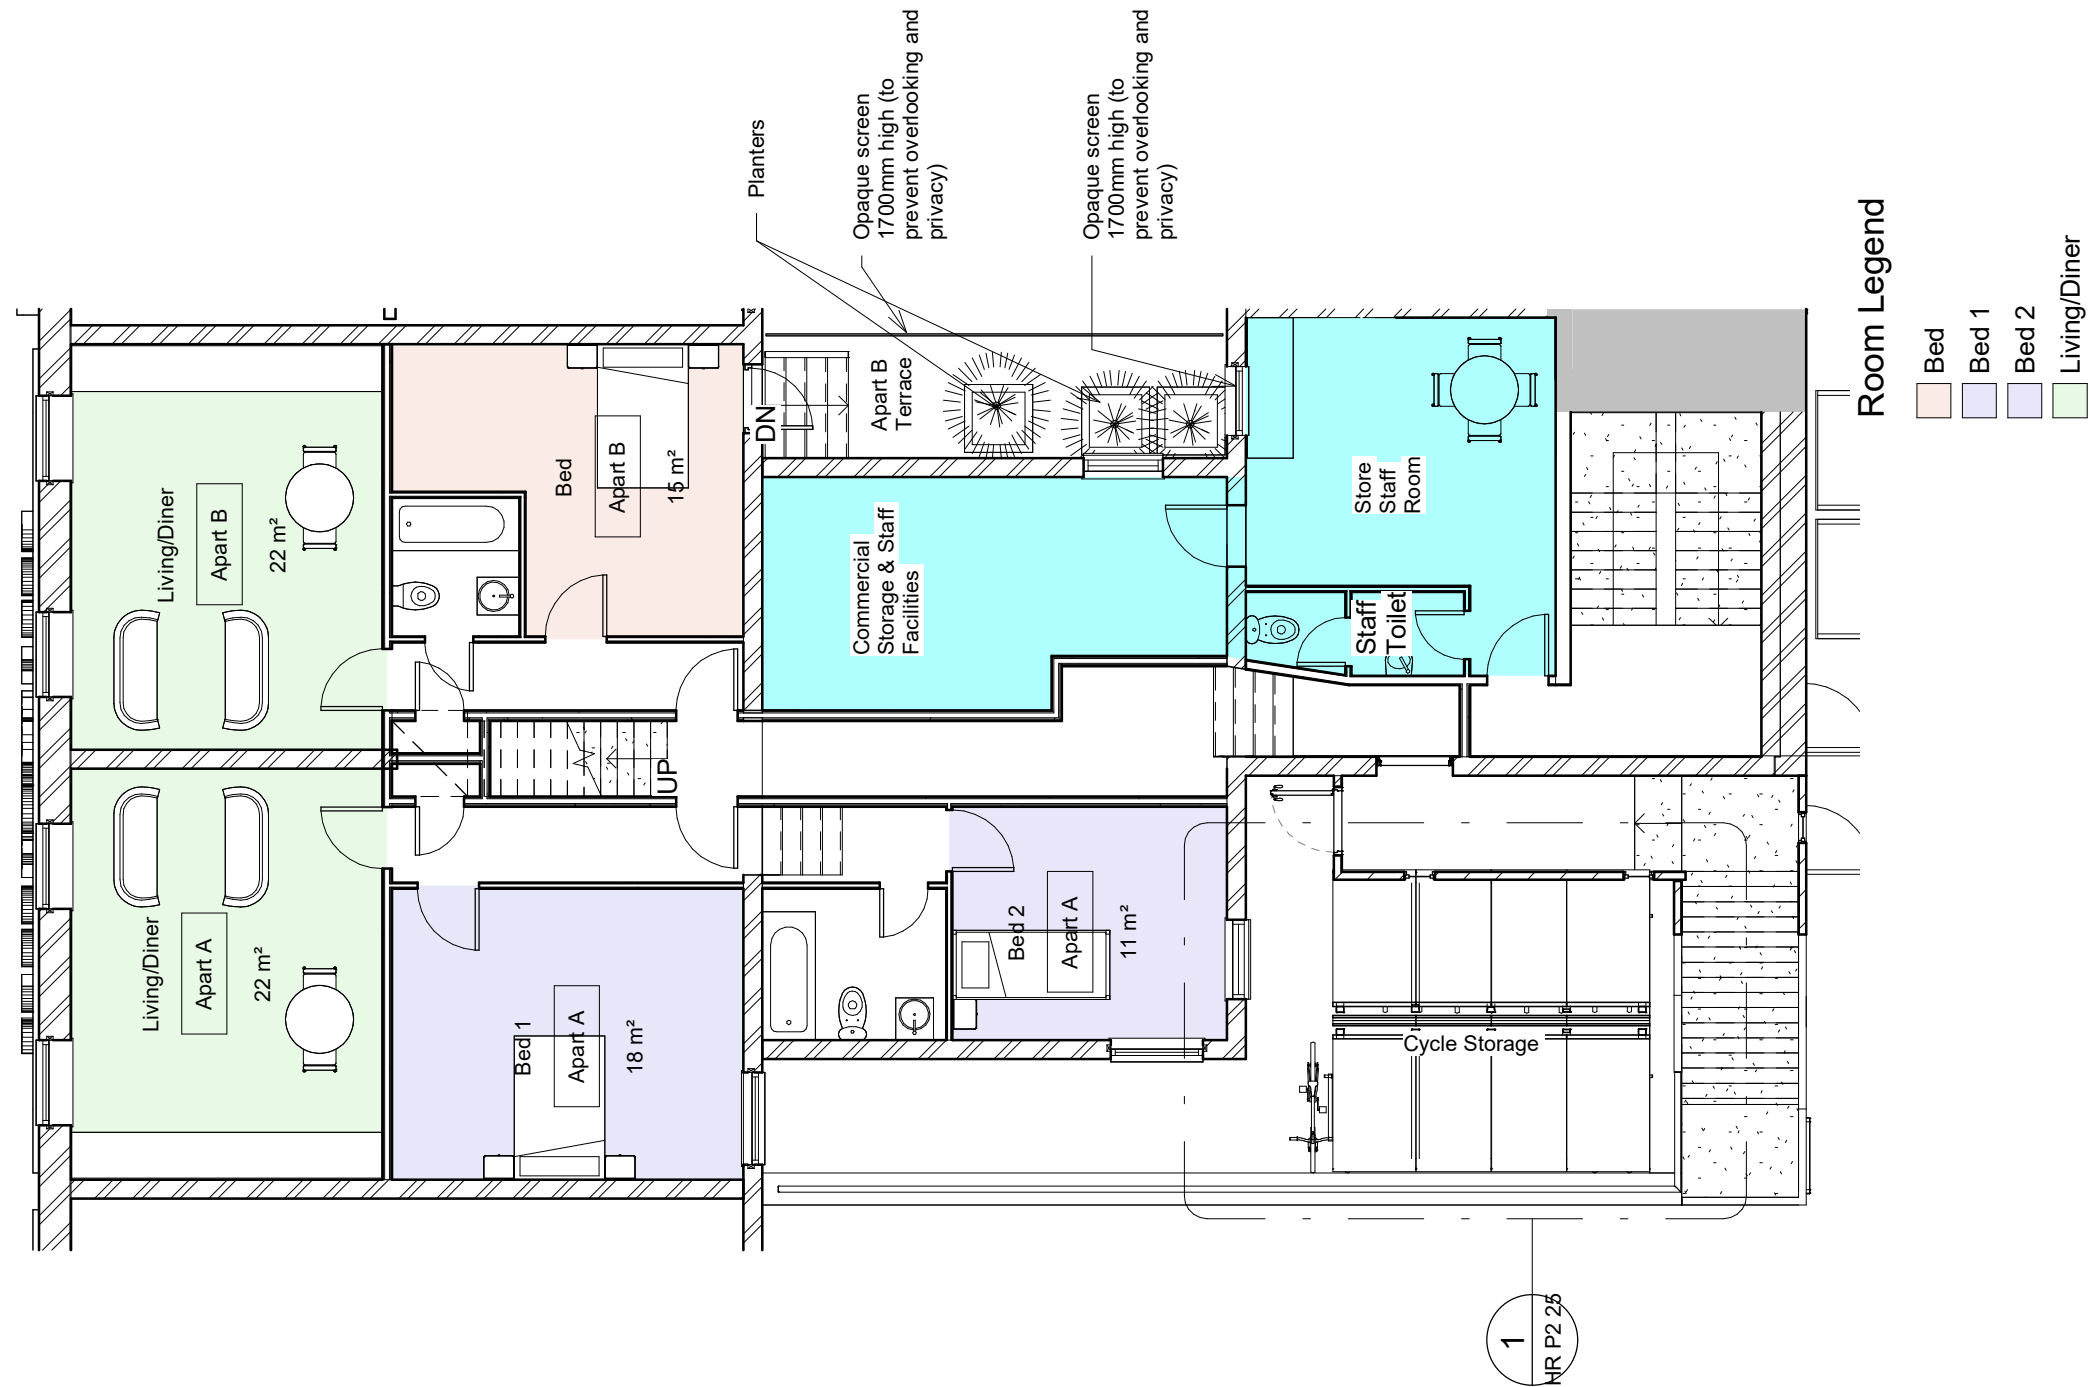

C	27-06-24	Scale amended		
B	06-03-24	Reference to cycle storage added		
A	14-12-23	Planning Submission		
Rev	Date	Comments	By	Chk

Arta Architectural

A CIAT Chartered Practice
51 Colney Hatch Lane
Muswell Hill
London
N10 1LJ
t: 0845 299 3402

Proposed First Floor

Scale 1 : 100
Issued Dec 2023



Client Fairfield Property Investments Ltd
Project 63-65 High Road
Wood Green
N22 6BH
Drawing No. HR P2 09