




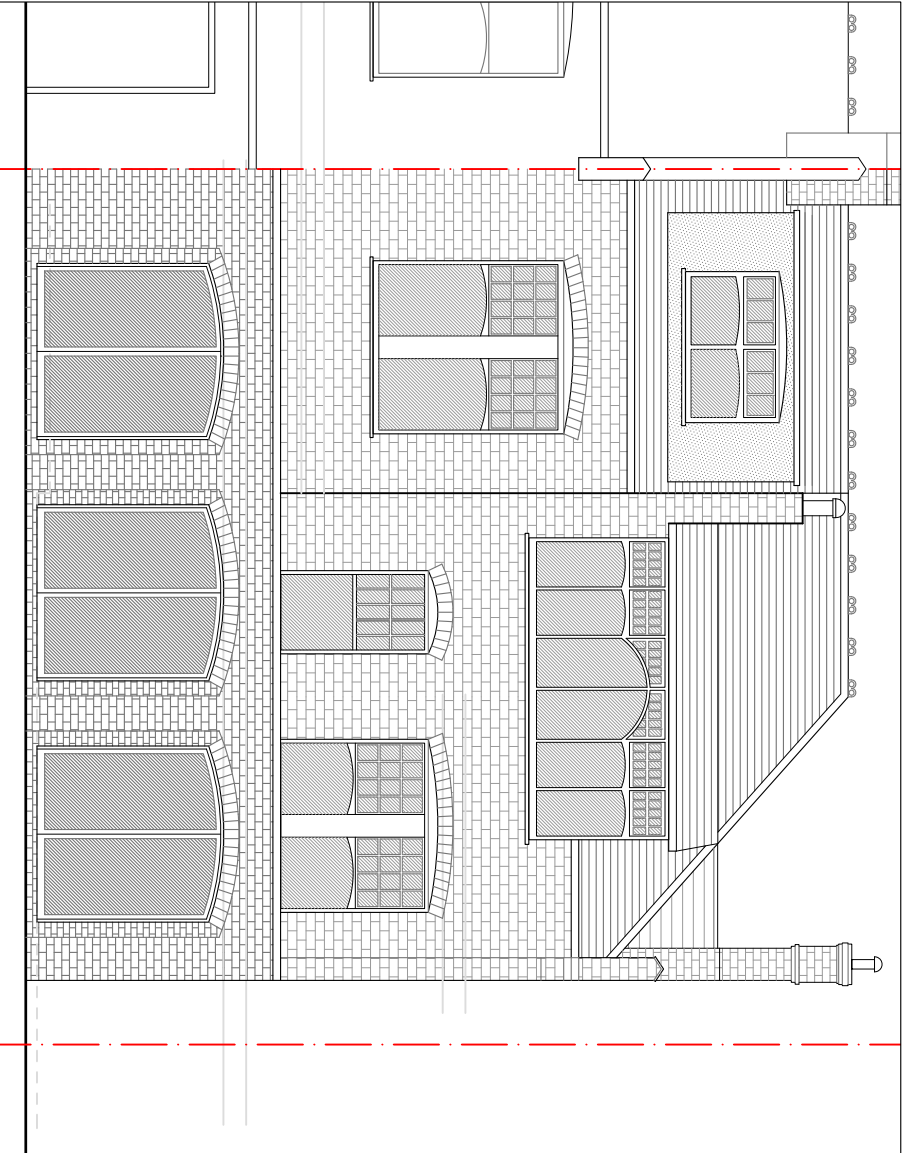


EXISTING REAR EXTENSION

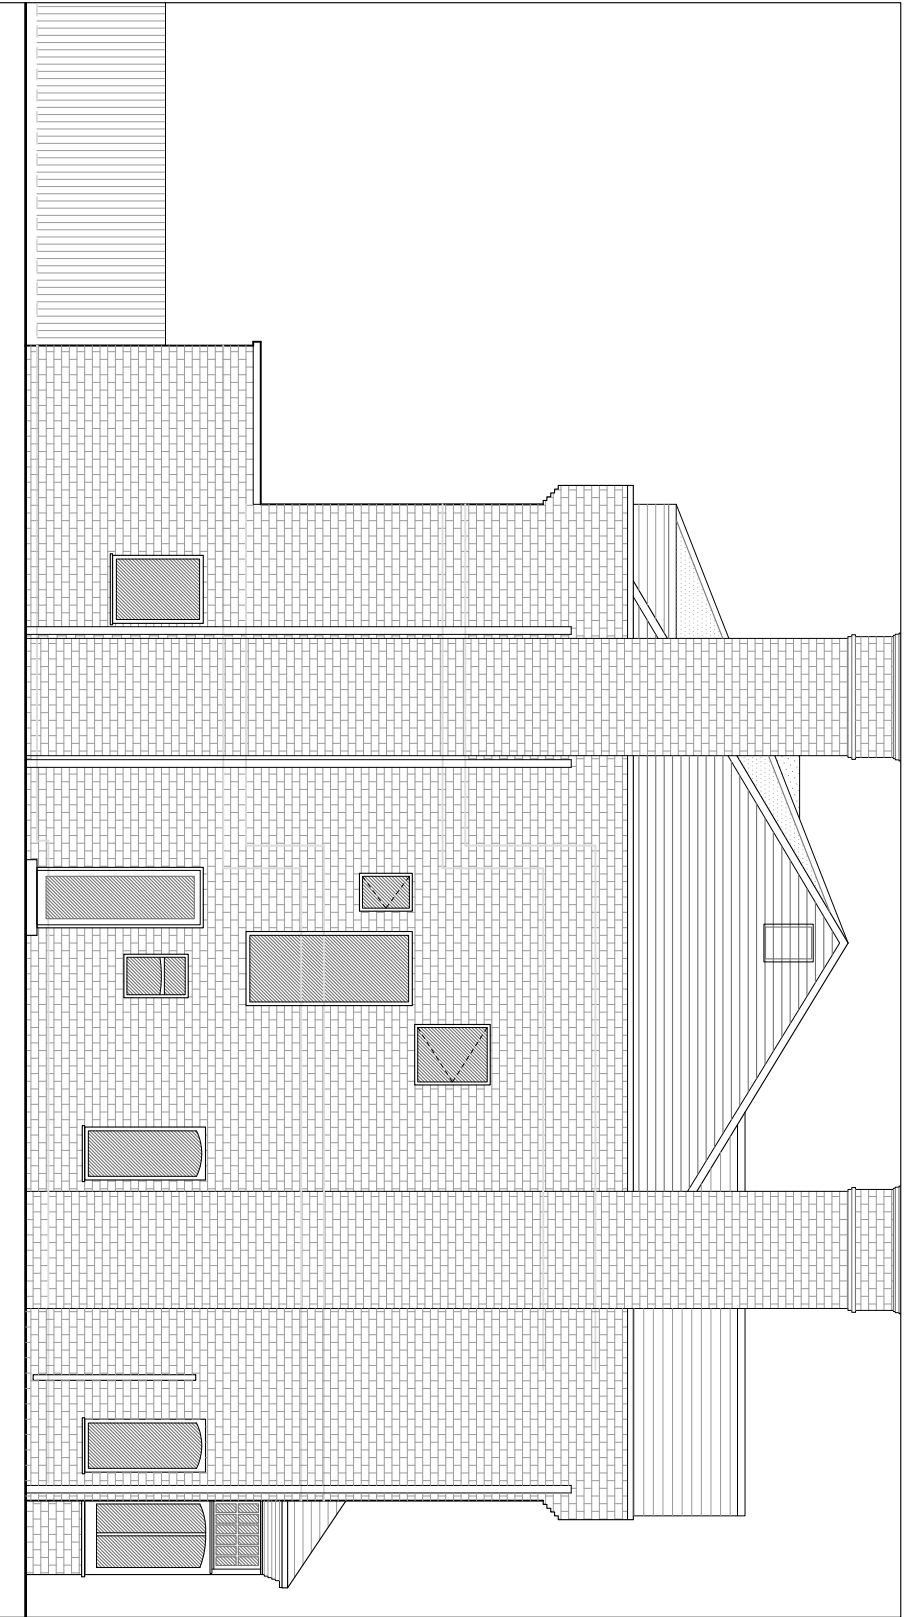

EXISTING SIDE EXTENSION

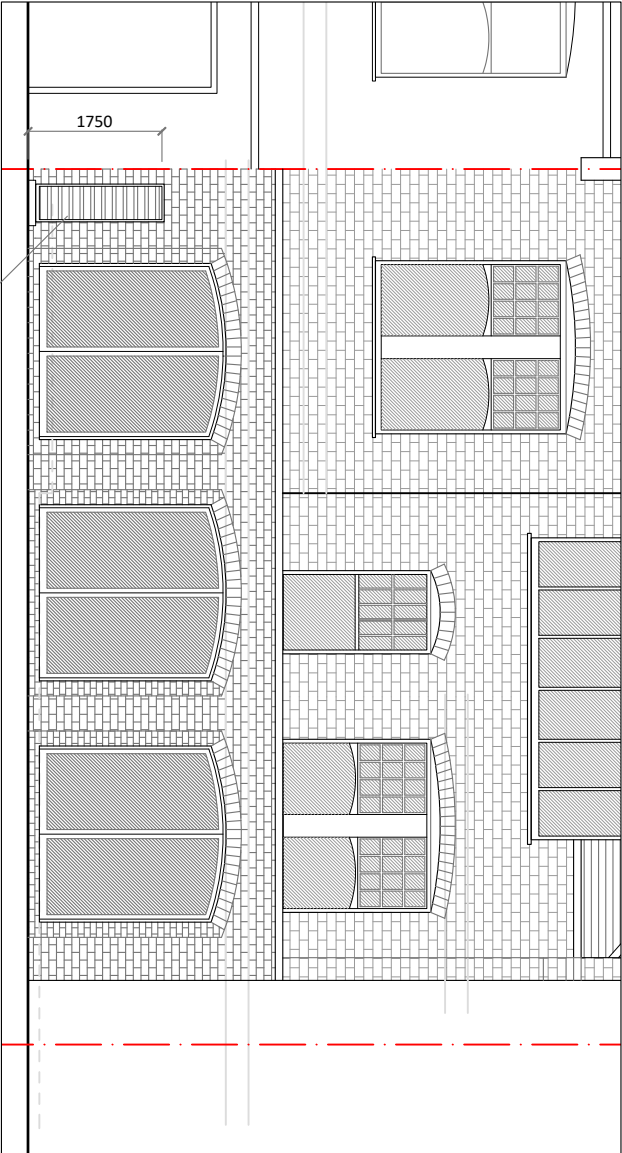


PROPOSED REAR EXTENSION

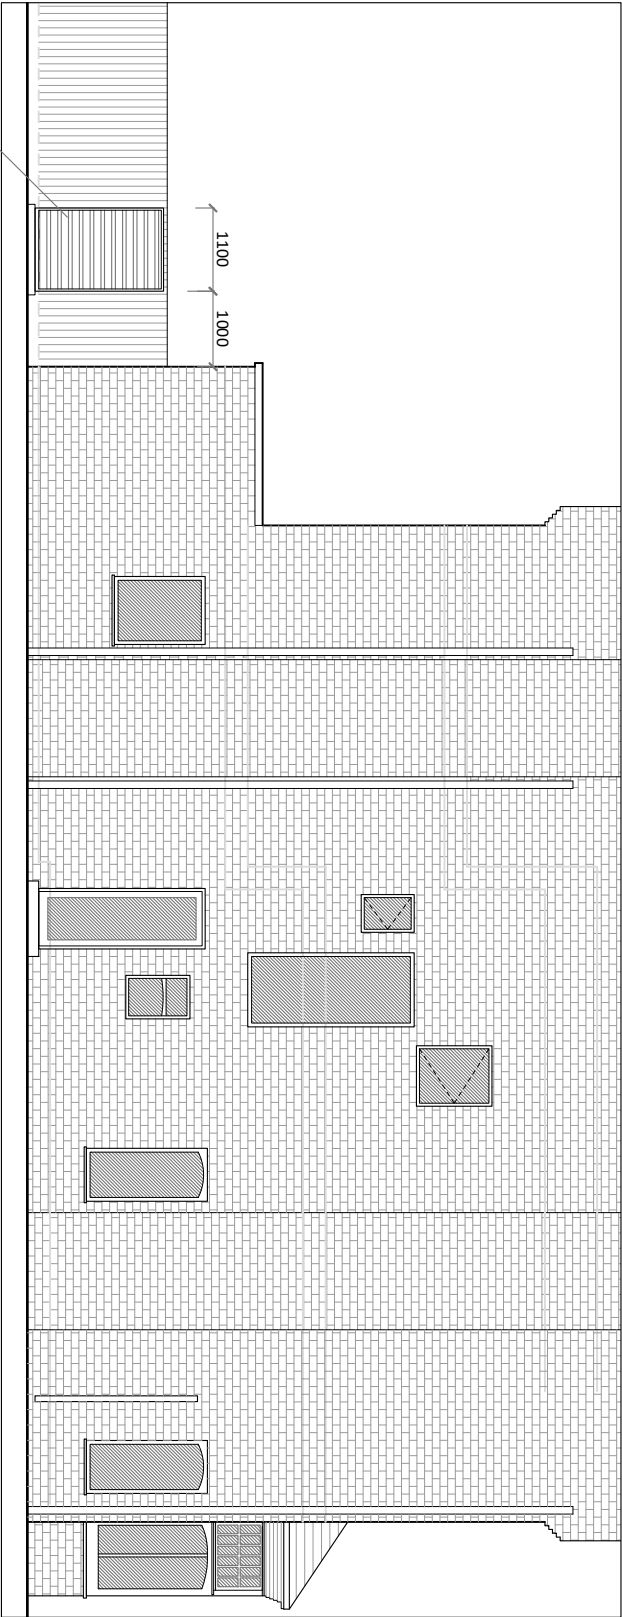

PROPOSED SIDE EXTENSION

Cedar wood enclosure with horizontal louvers
to allow air flow.
Unit 1100 x 500mm x 1650mm (h)
Unit set on concrete slab 100mm depth (nominal).

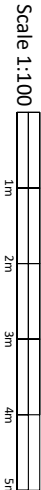

Notes:		Revision		Project:	
This drawing is the copyright of the Architect and may not be reproduced without the written permission of the Architect.		Rev. Date		Queens Avenue	
This scheme is subject to all necessary consents. Dimensions, areas and levels where given are approximate and subject to site survey.		Description		Existing / Proposed Elevations	
All dimensions are to be checked on site. Any discrepancies are to be reported to the Architect before the work commences. Figured dimensions only are to be taken from this drawing.				Scale(s):	
This drawing is to be read in conjunction with all relevant consultants' and/or specialist' drawing documents and any discrepancies or omissions are to be notified to the Architect before the affected work commences.				Date:	
				June 2024	
				Drawn:	
				ST	
				Checked:	
				Revision:	
				23173	
				QA_P_013	

Client:
Jacobs

Sabrina Teacher Architect
BA (Hons) DipArch ARB
30 Colindale Ring South N12 2BE
(+44)7961 145772 sabrina@sa-arc.com www.sa-arc.com