



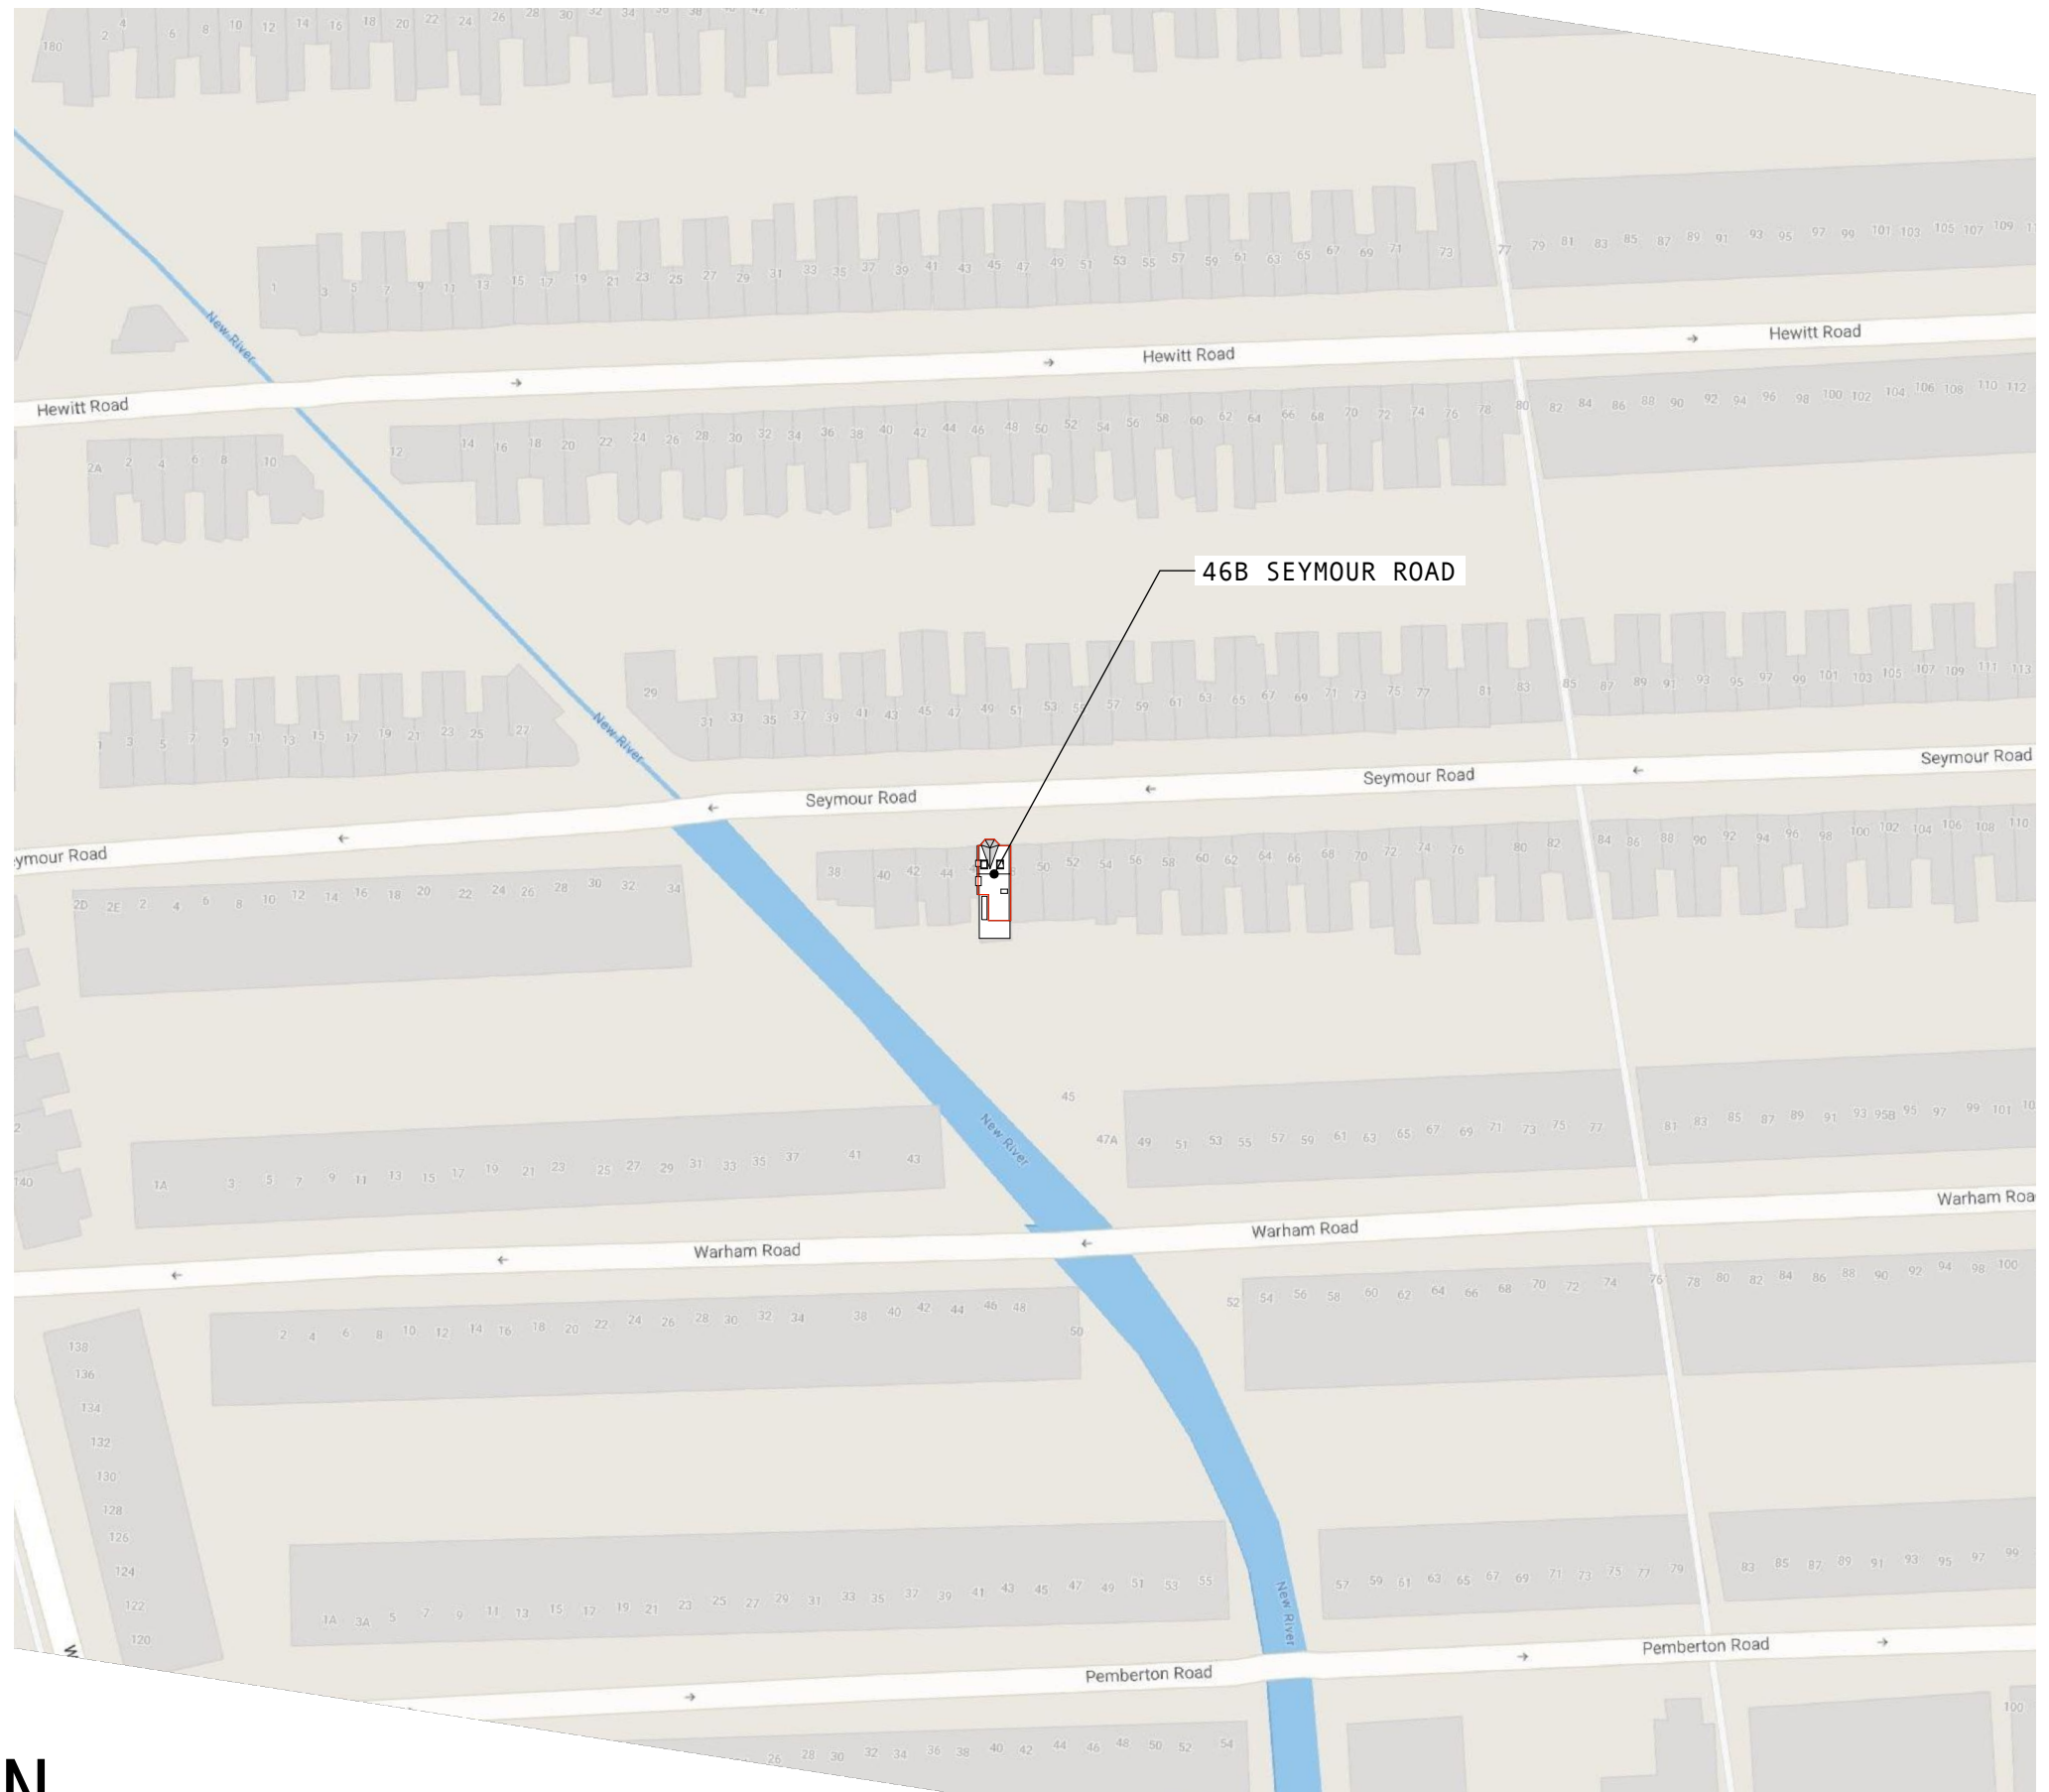

SITE PLAN

- SCALE 1/1250@A3

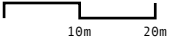

MANAF ABDULGHANI
STRUCTURAL ENGINEER | DESIGNER
ISTRUCTE MEMBER NO 078412217
WWW.MANAFABDULGHANI.COM

REV	DATE	DESCRIPTION
P01	02/07/2024	PLANNING PERMISSION

PROJECT	46B SEYMOUR ROAD N8 0BE
CLIENT	ZHAO TIAN
SCOPE	LOFT CONVERSION

