


- NOTES:
- DO NOT SCALE FROM THIS DRAWING - USE FIGURED DIMENSIONS ONLY. CONTRACTOR TO CHECK DIMENSIONS ON SITE PRIOR TO CONSTRUCTION & NOTIFY ARCHITECT OF ANY DISCREPANCY.
 - THIS DRAWING SHOULD BE READ IN CONJUNCTION WITH ALL OTHER RELEVANT CONTRACT DRAWINGS, SPECIFICATIONS & SCHEDULES.

No.	REVISION	DATE
A	WALL & DOOR BETWEEN WC/HALLWAY AMENDED TO REMAIN AS EXISTING	26.06.24

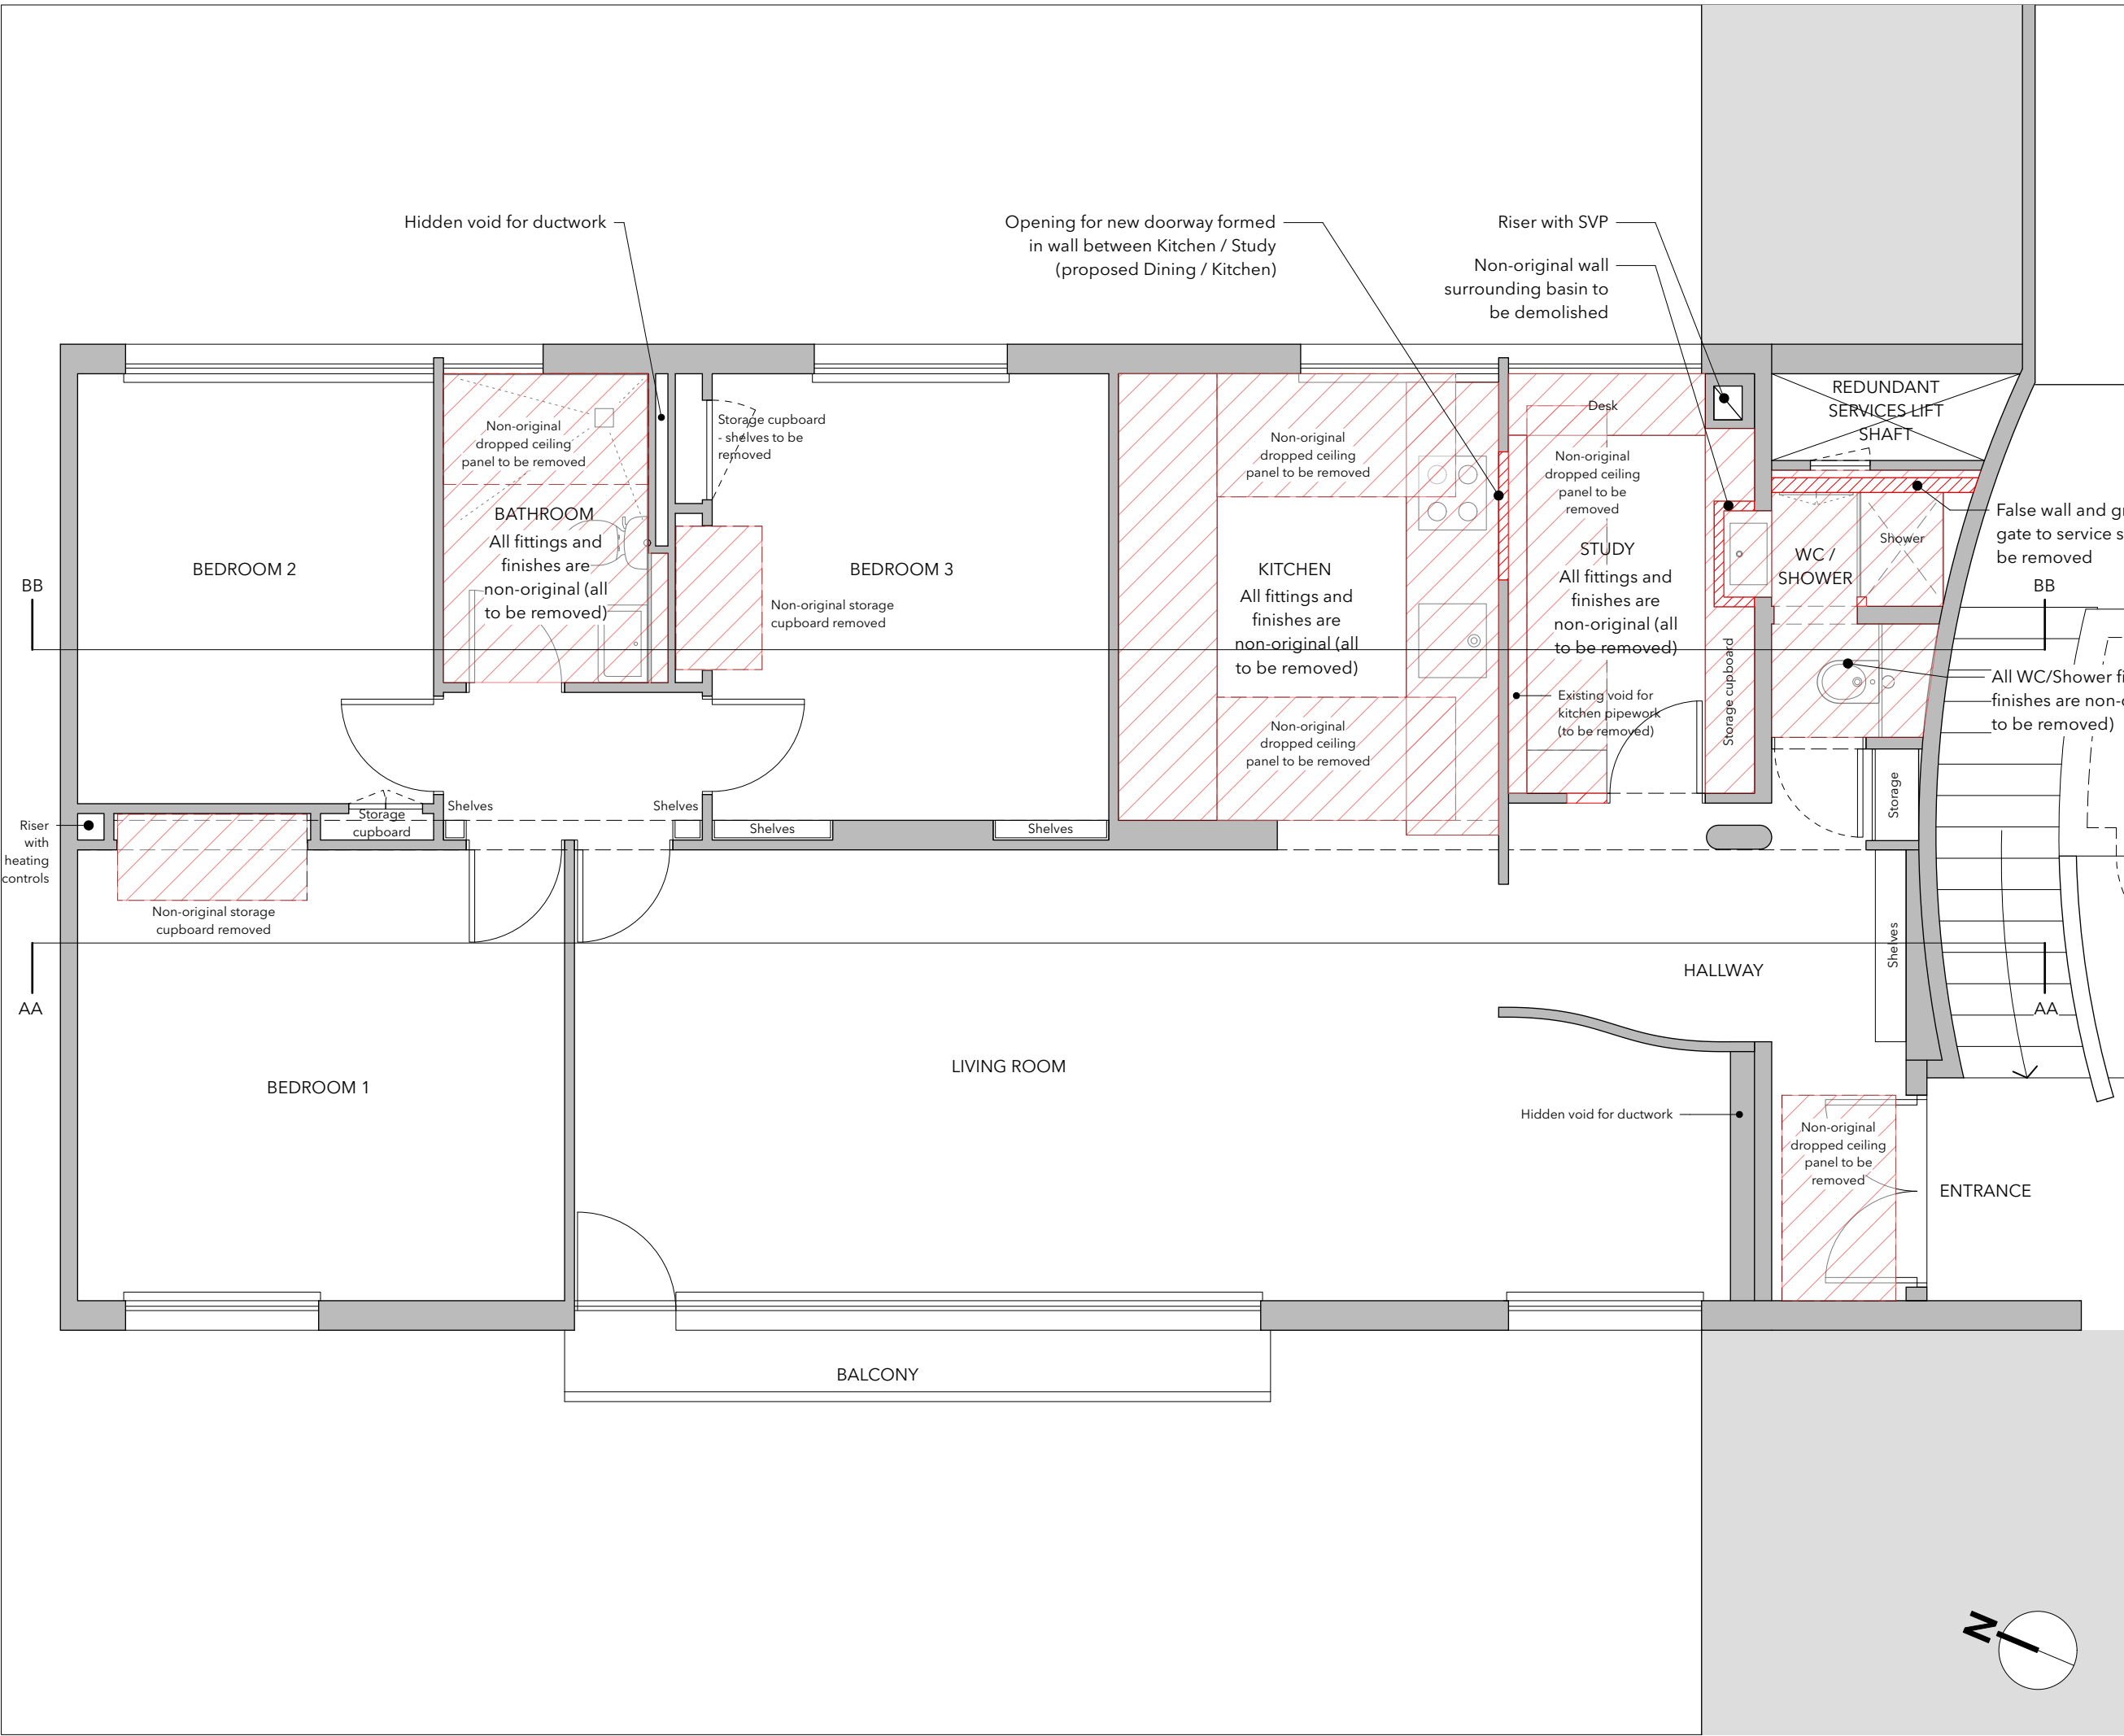

DRAWING:	PROPOSED ALTERATIONS PLAN
PROJECT:	HIGHPOINT - FLAT J
CLIENT:	TOM BRENT
STATUS:	PLANNING
SCALE @ A1:	DRAWN: NM
SCALE @ A3:	1:50
CHECKED:	NM
DRAWING No:	2317.PL.20.005
REVISION:	A