



- NOTES:
- DO NOT SCALE FROM THIS DRAWING - USE FIGURED DIMENSIONS ONLY. CONTRACTOR TO CHECK DIMENSIONS ON SITE PRIOR TO CONSTRUCTION & NOTIFY ARCHITECT OF ANY DISCREPANCY.
 - THIS DRAWING SHOULD BE READ IN CONJUNCTION WITH ALL OTHER RELEVANT CONTRACT DRAWINGS, SPECIFICATIONS & SCHEDULES.


No.	REVISION	DATE
A	WALL & DOOR BETWEEN WC/HALLWAY AMENDED TO REMAIN AS EXISTING	26.06.24

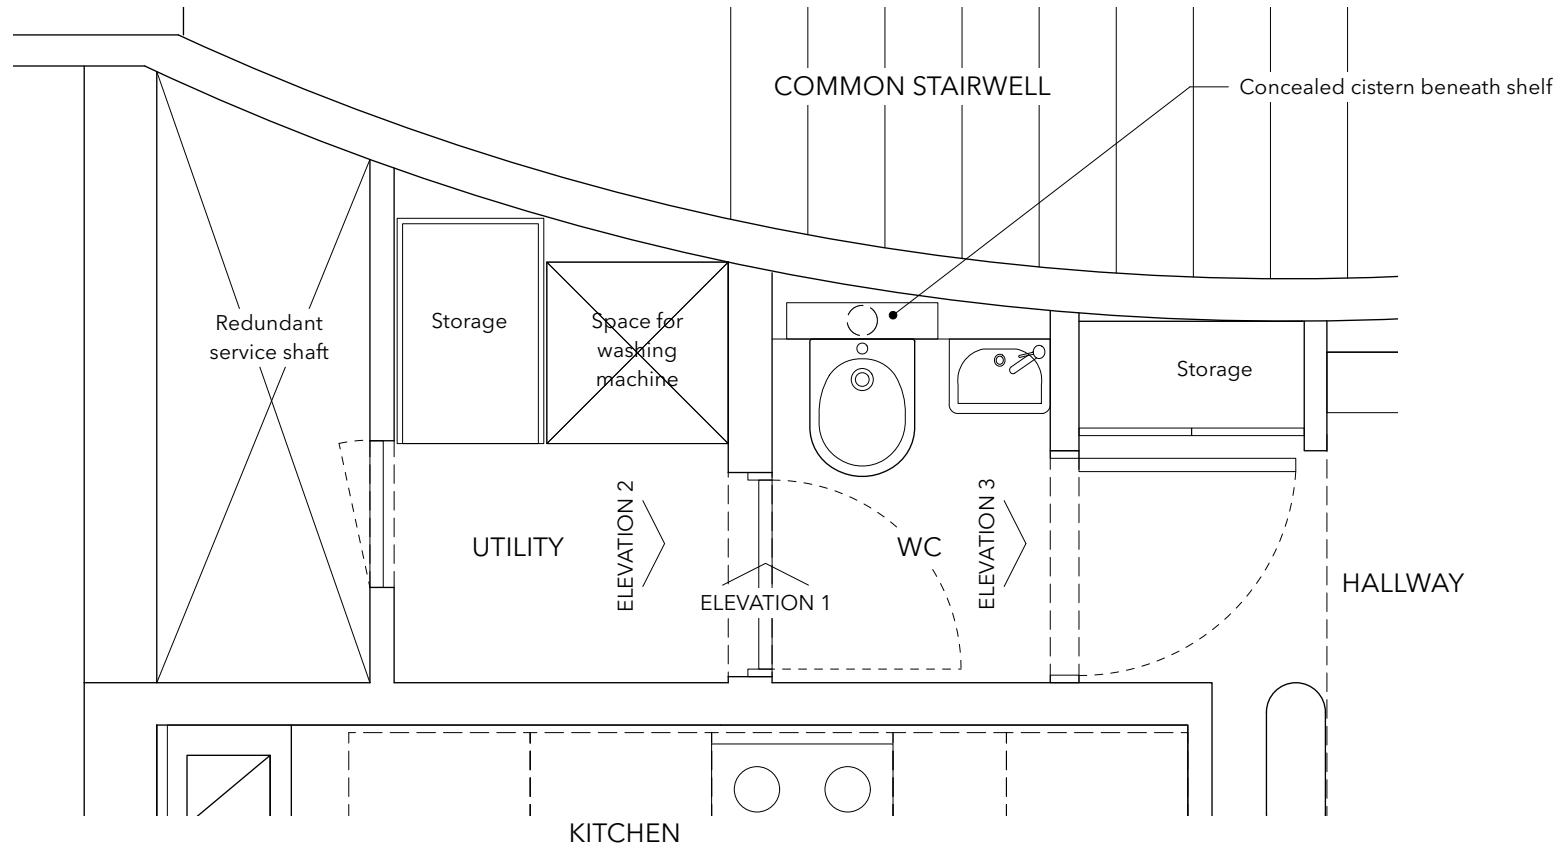


PLAN

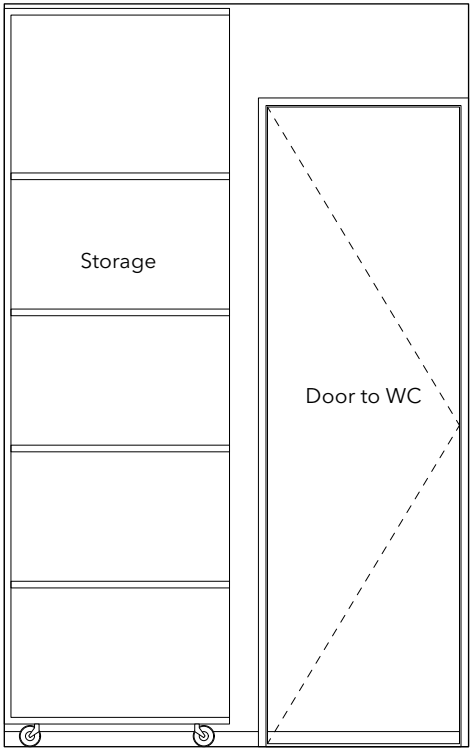

ELEVATION 2 - UTILITY

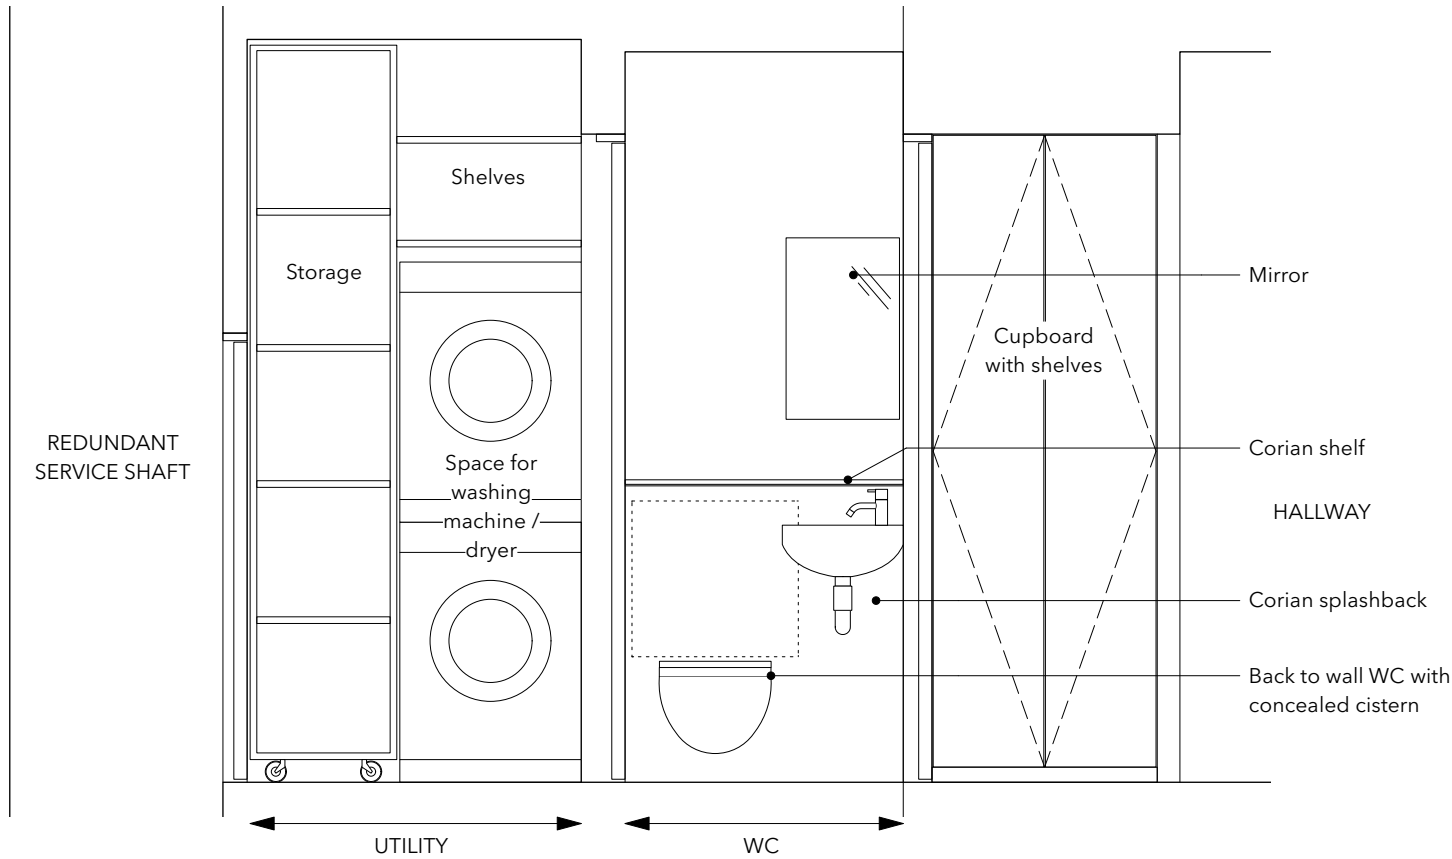

ELEVATION 1 - UTILITY / WC

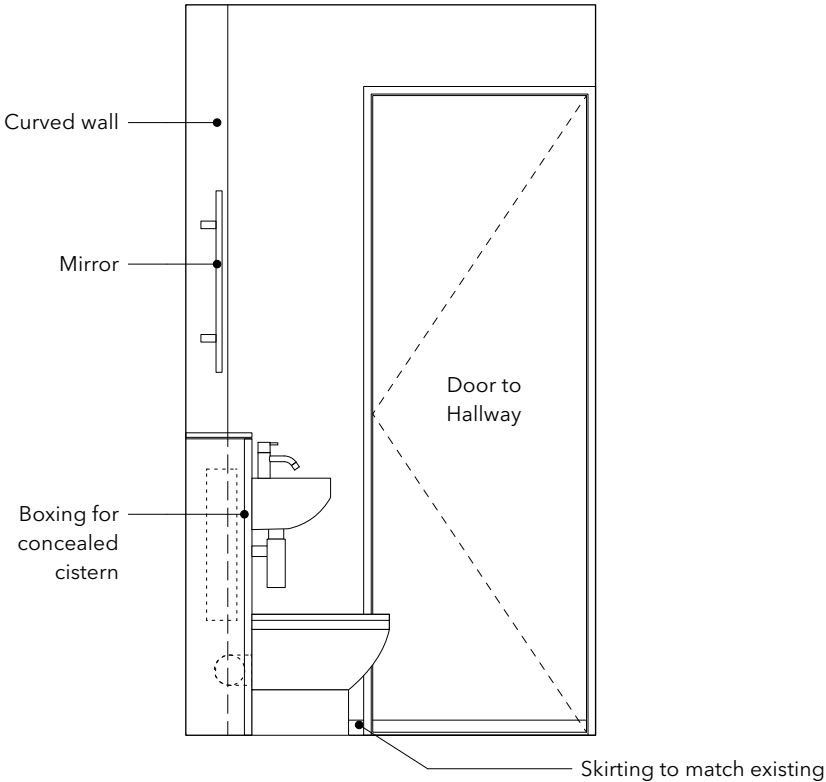

ELEVATION 3 - WC

DRAWING: WC / UTILITY - PROPOSED PLAN & ELEVATIONS

PROJECT: FLAT J - HIGHPOINT

CLIENT: TOM BRENT

STATUS: PLANNING

SCALE @ A1: DRAWN: NM

SCALE @ A3: 1:25 CHECKED: NM

DRAWING No: 2317.PL.41.006 REVISION: A

MYLIUS ARCHITECTS

www.mylusarchitects.co.uk 07971 671533