
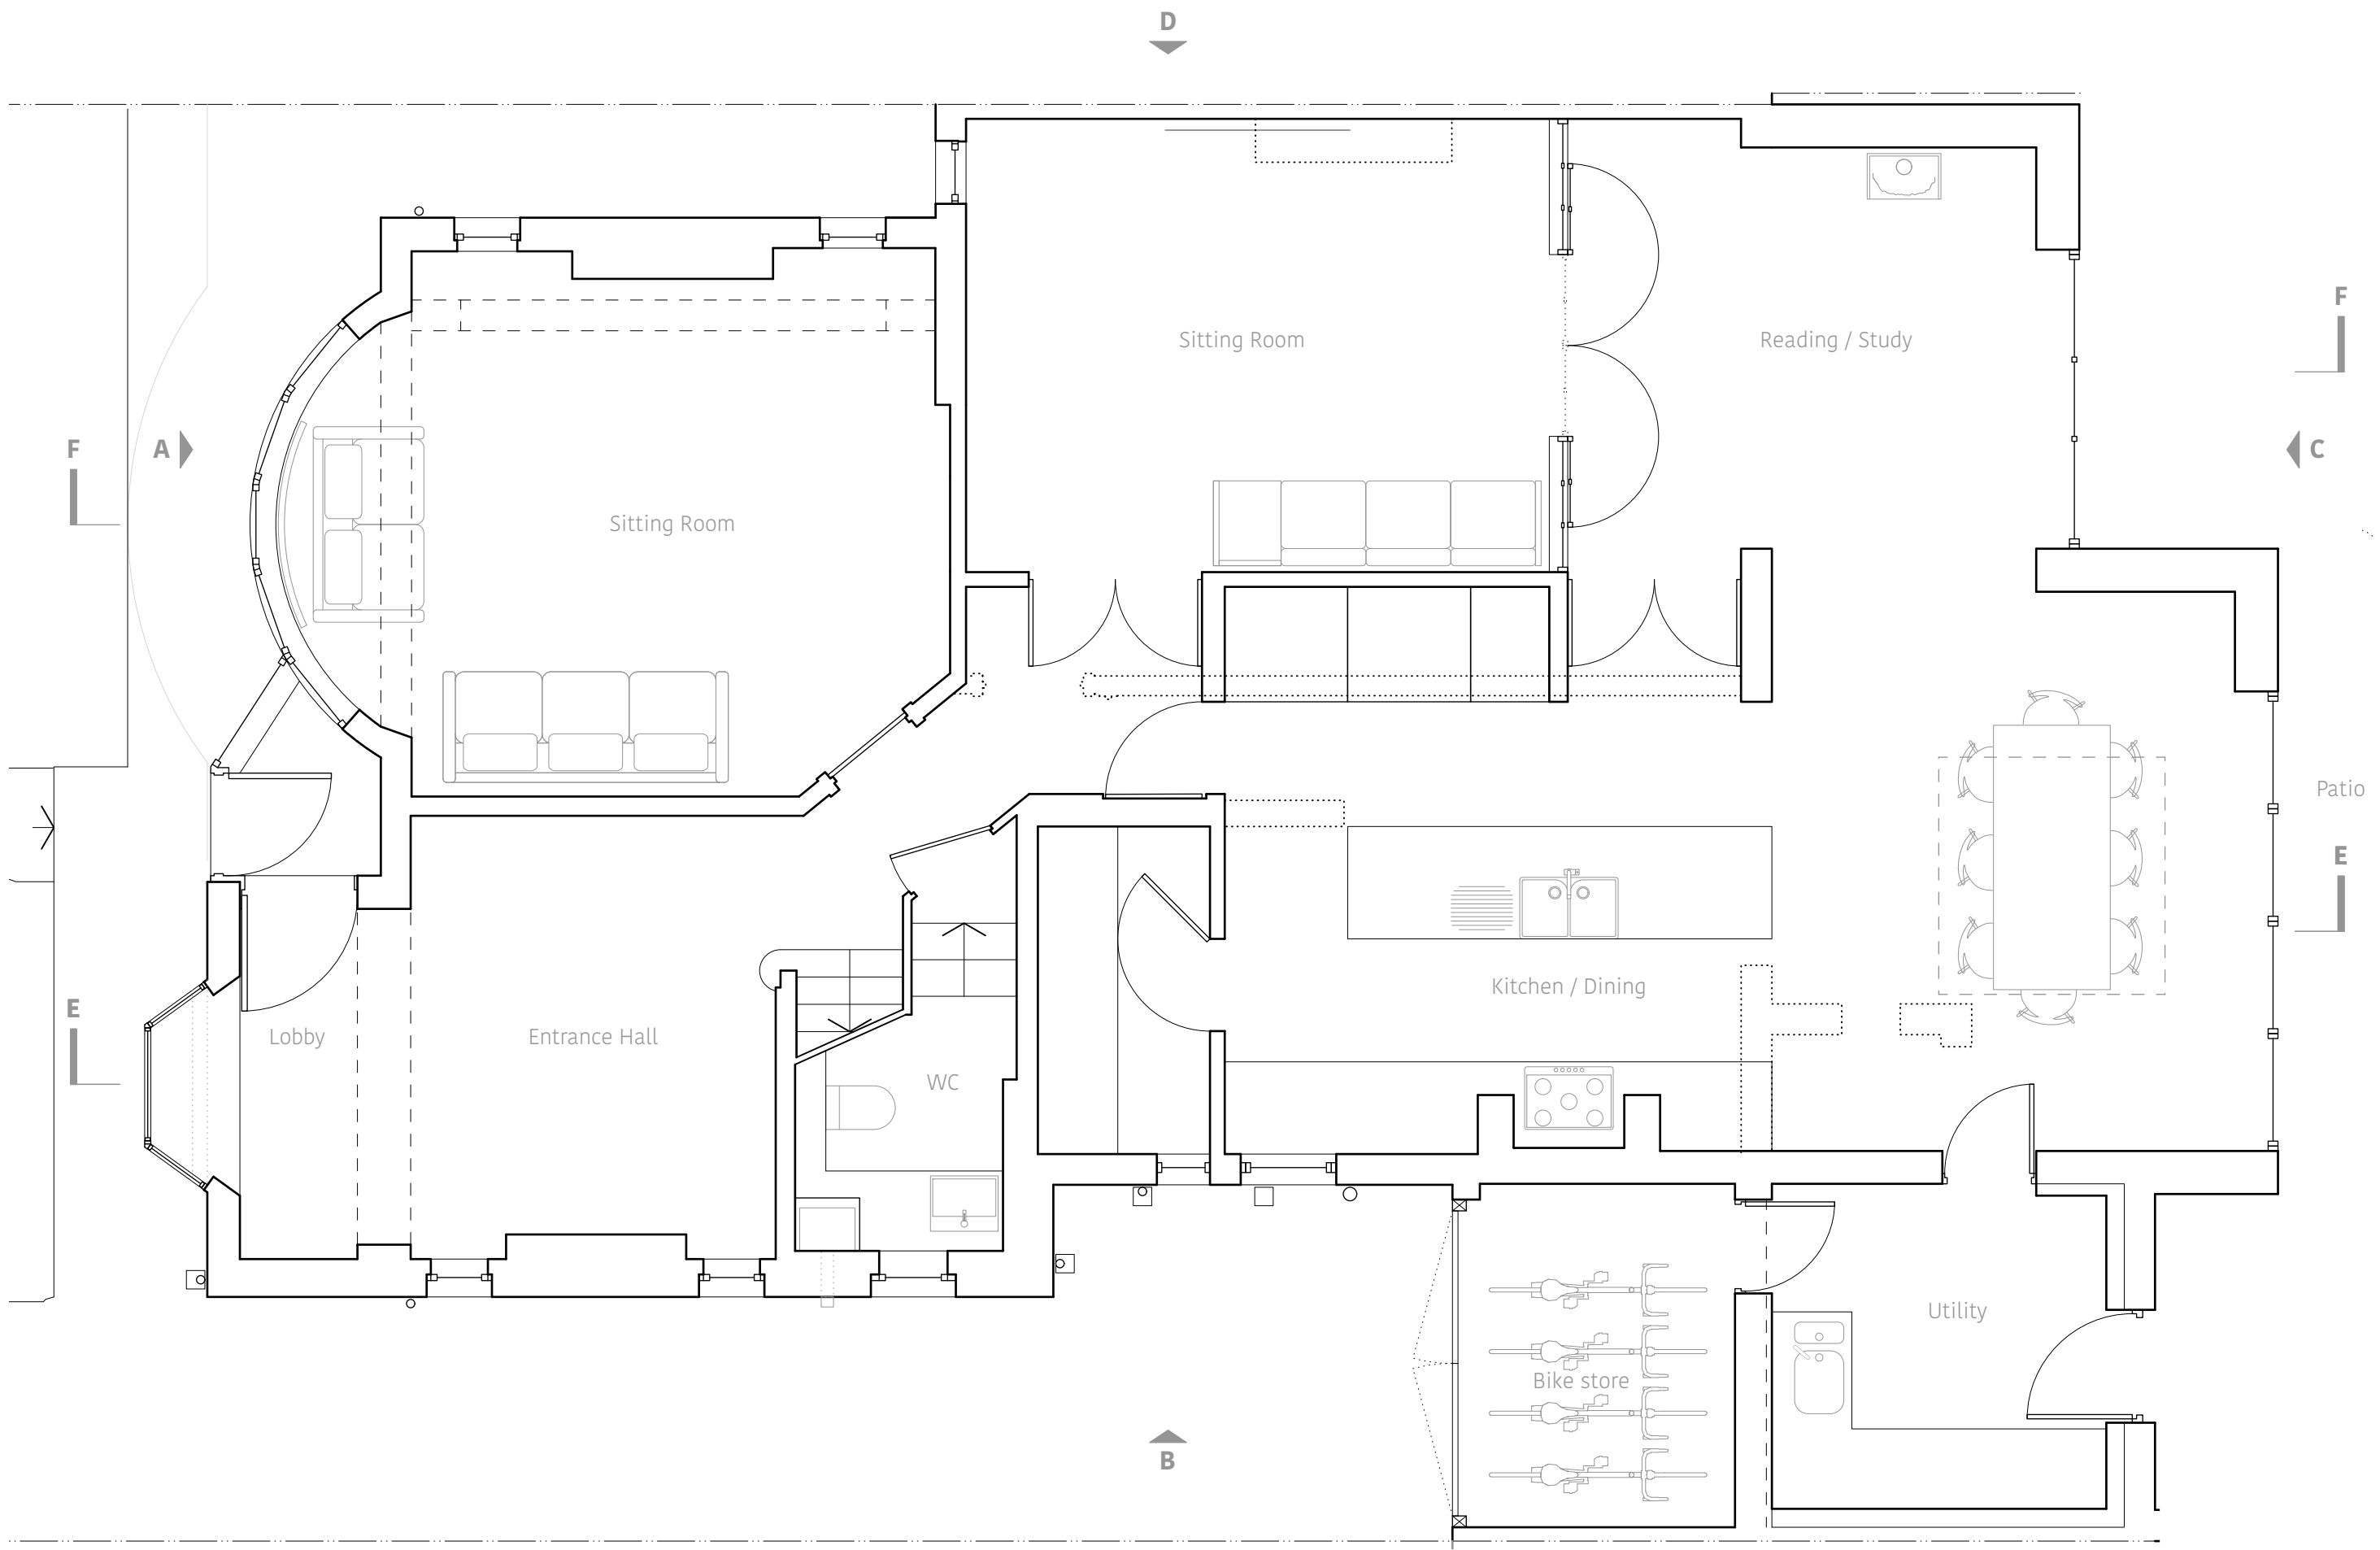
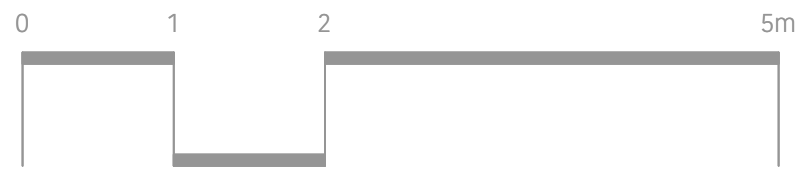


see dwg 0008.3.60

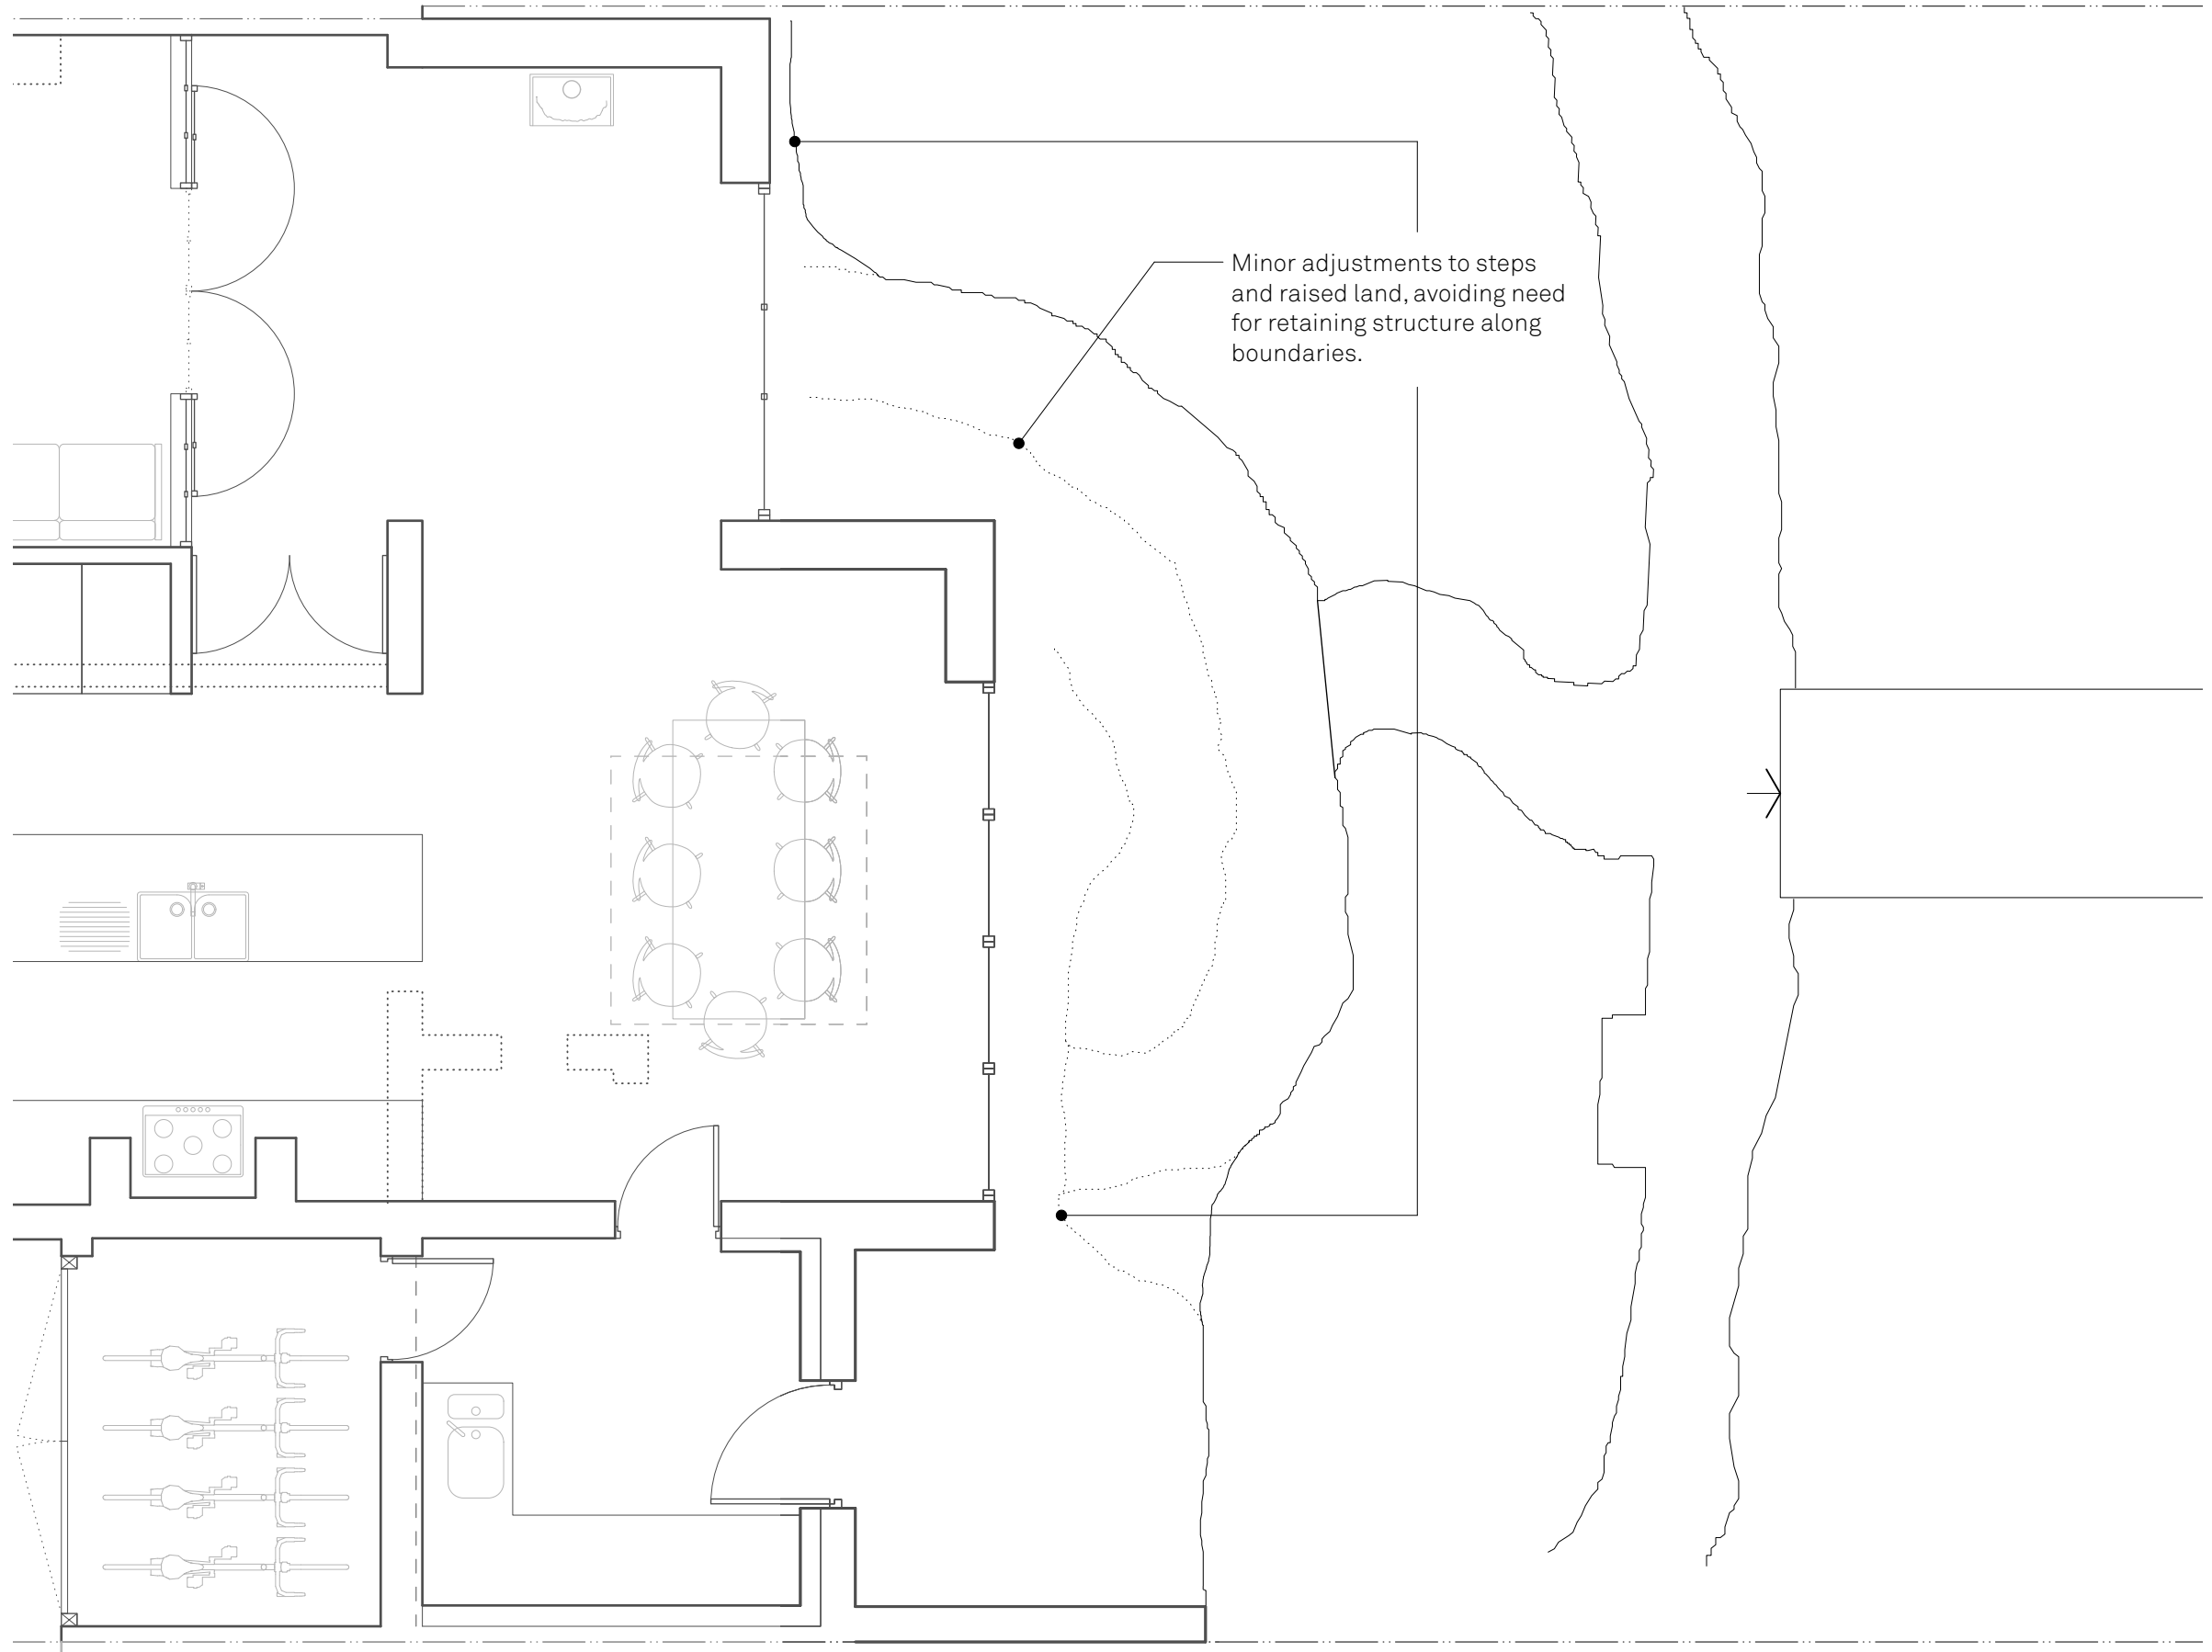



DESIGN DRAWING STAGE 3


Grove Ave, N10 2AL

Proposed Grnd Rear Garden (ext) 0008.3.51

1: 50 @ A3


rev _

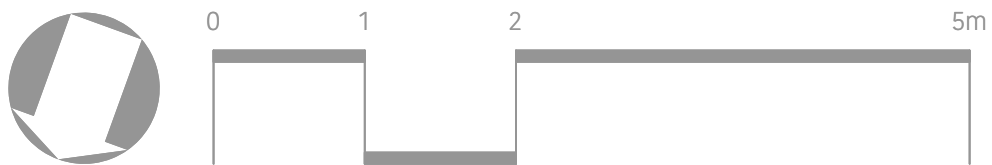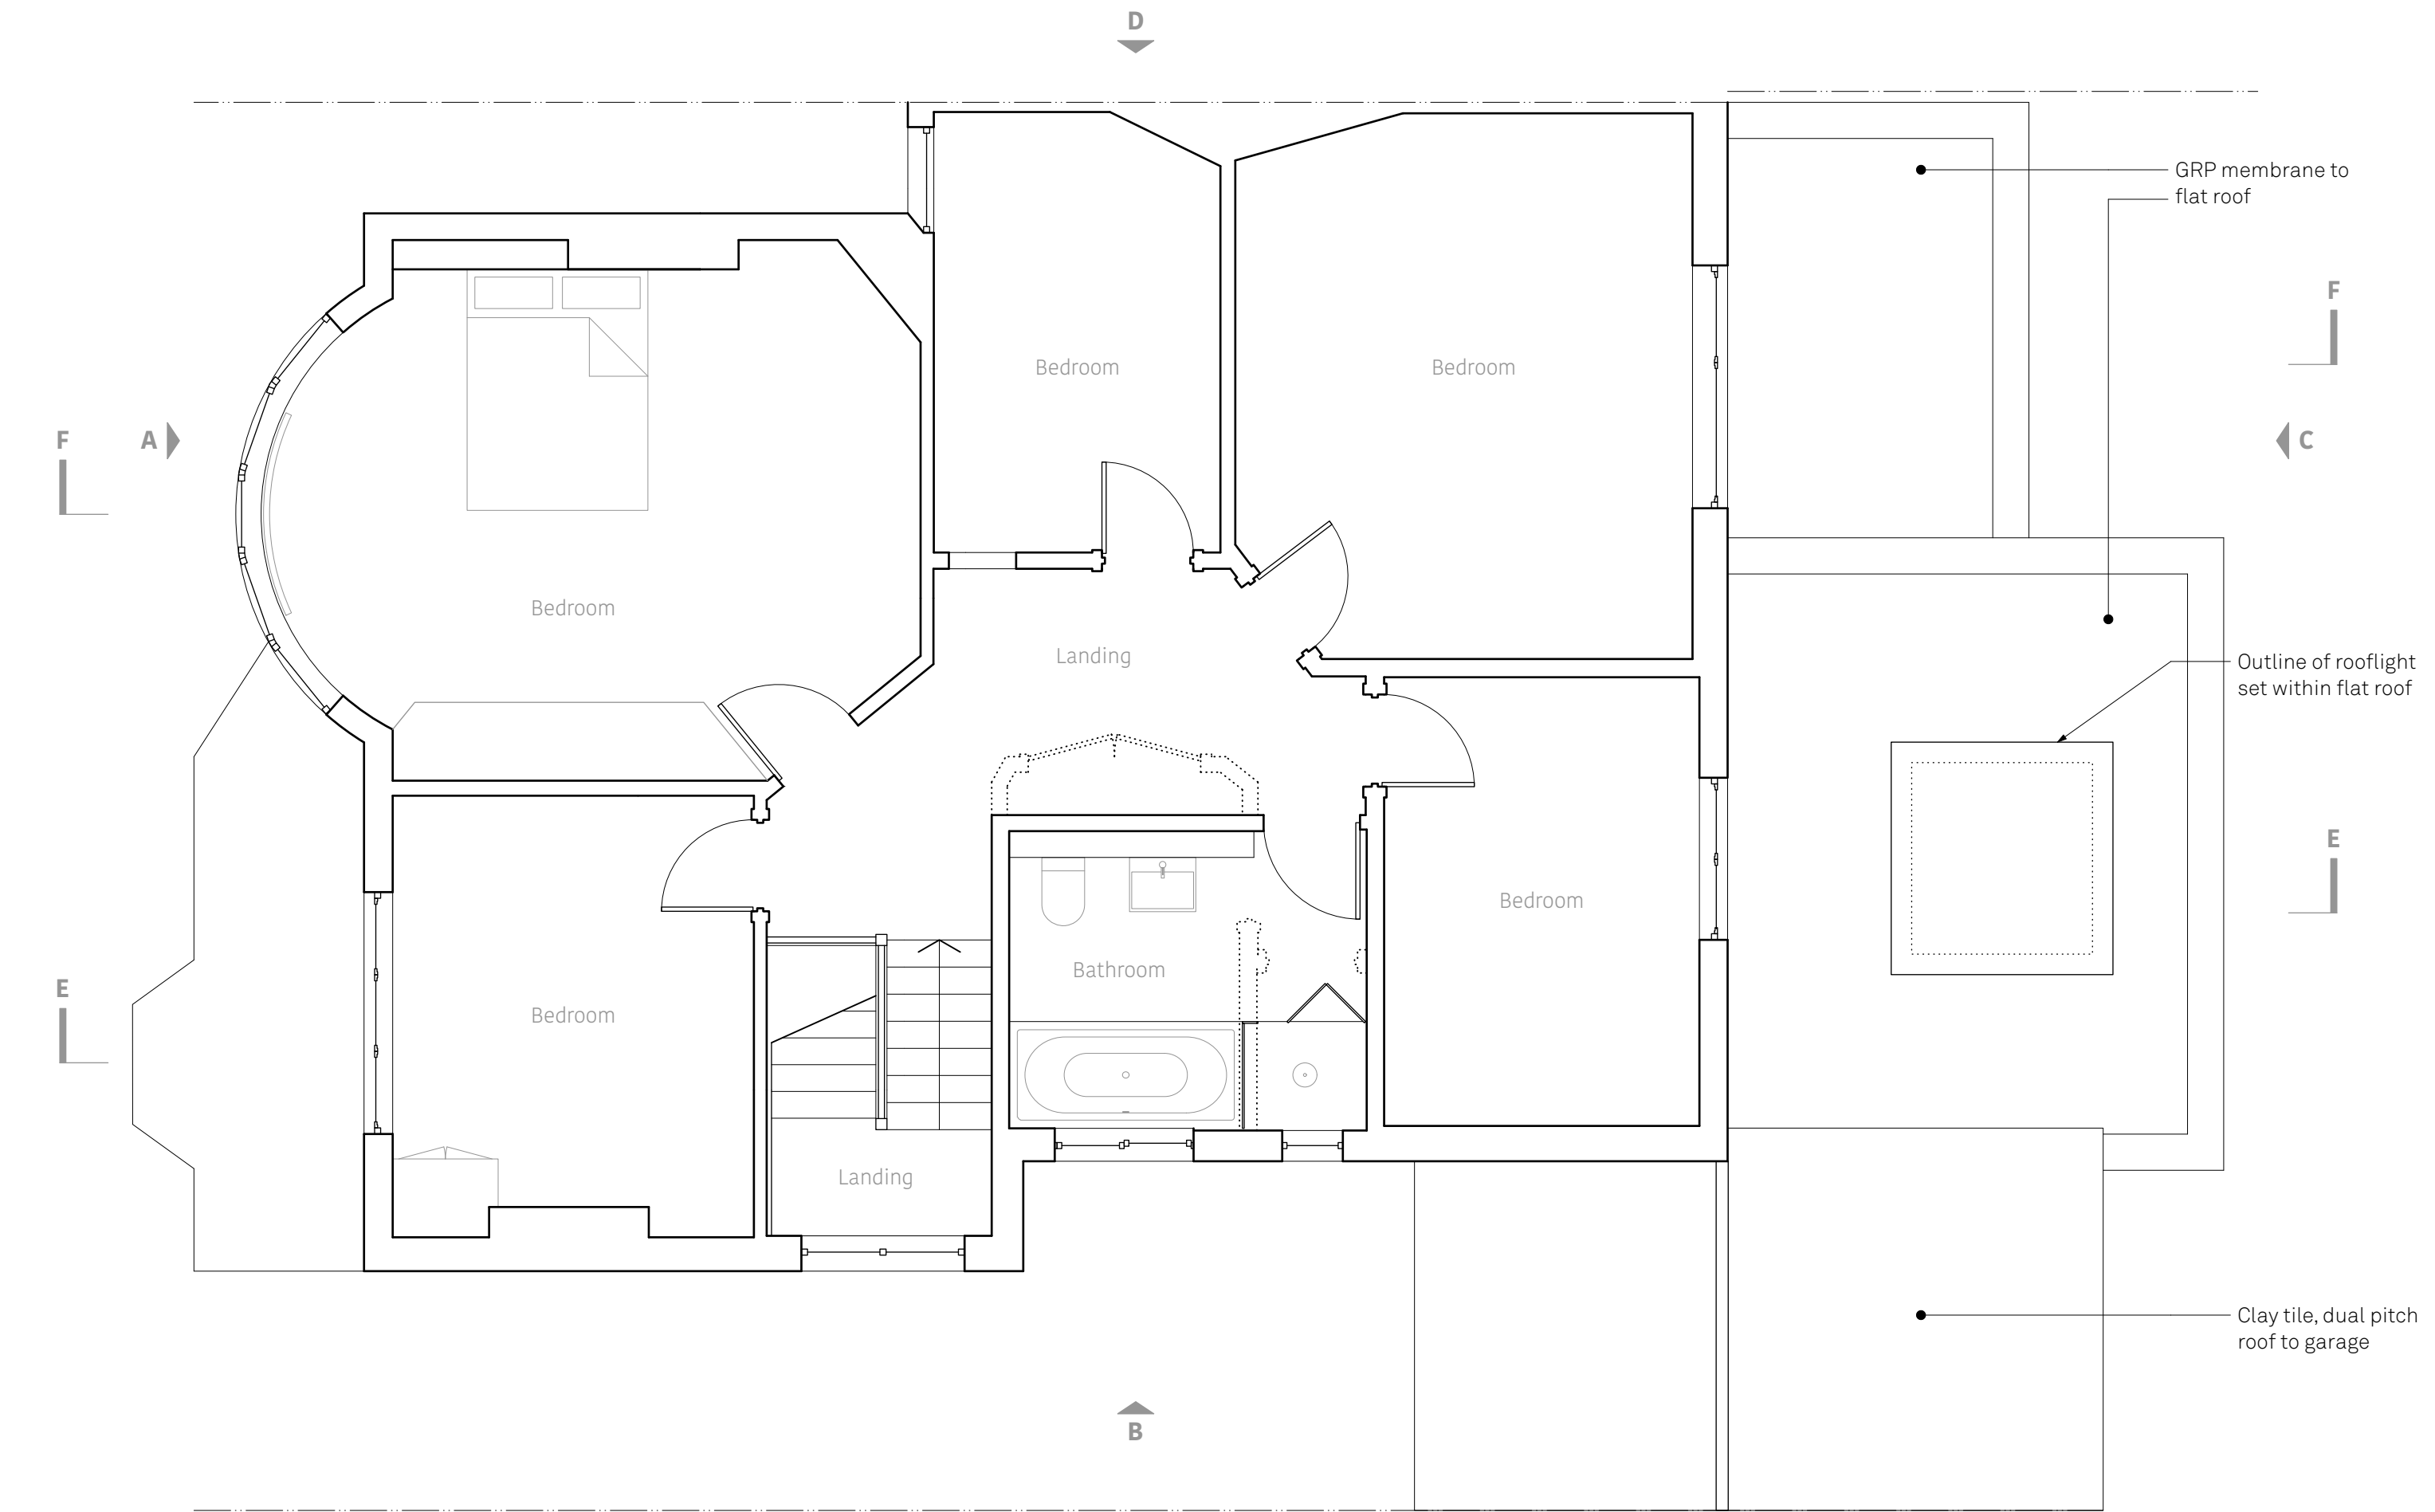


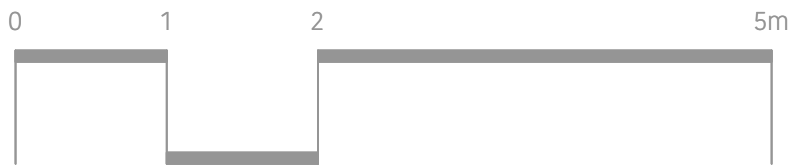




NOTE.
No proposed changes to elevation

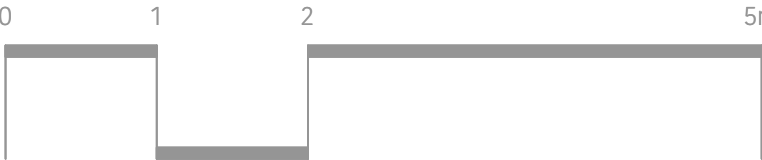




DESIGN DRAWING	STAGE 3
Grove Ave, N10 2AL	
Proposed Elevation A (ext)	0008.3.60
1: 50 @ A3	rev A

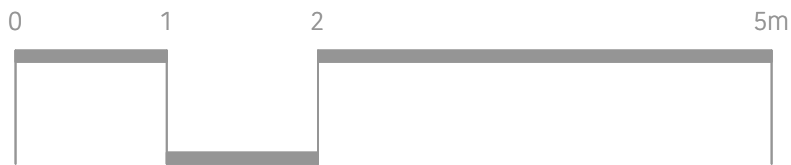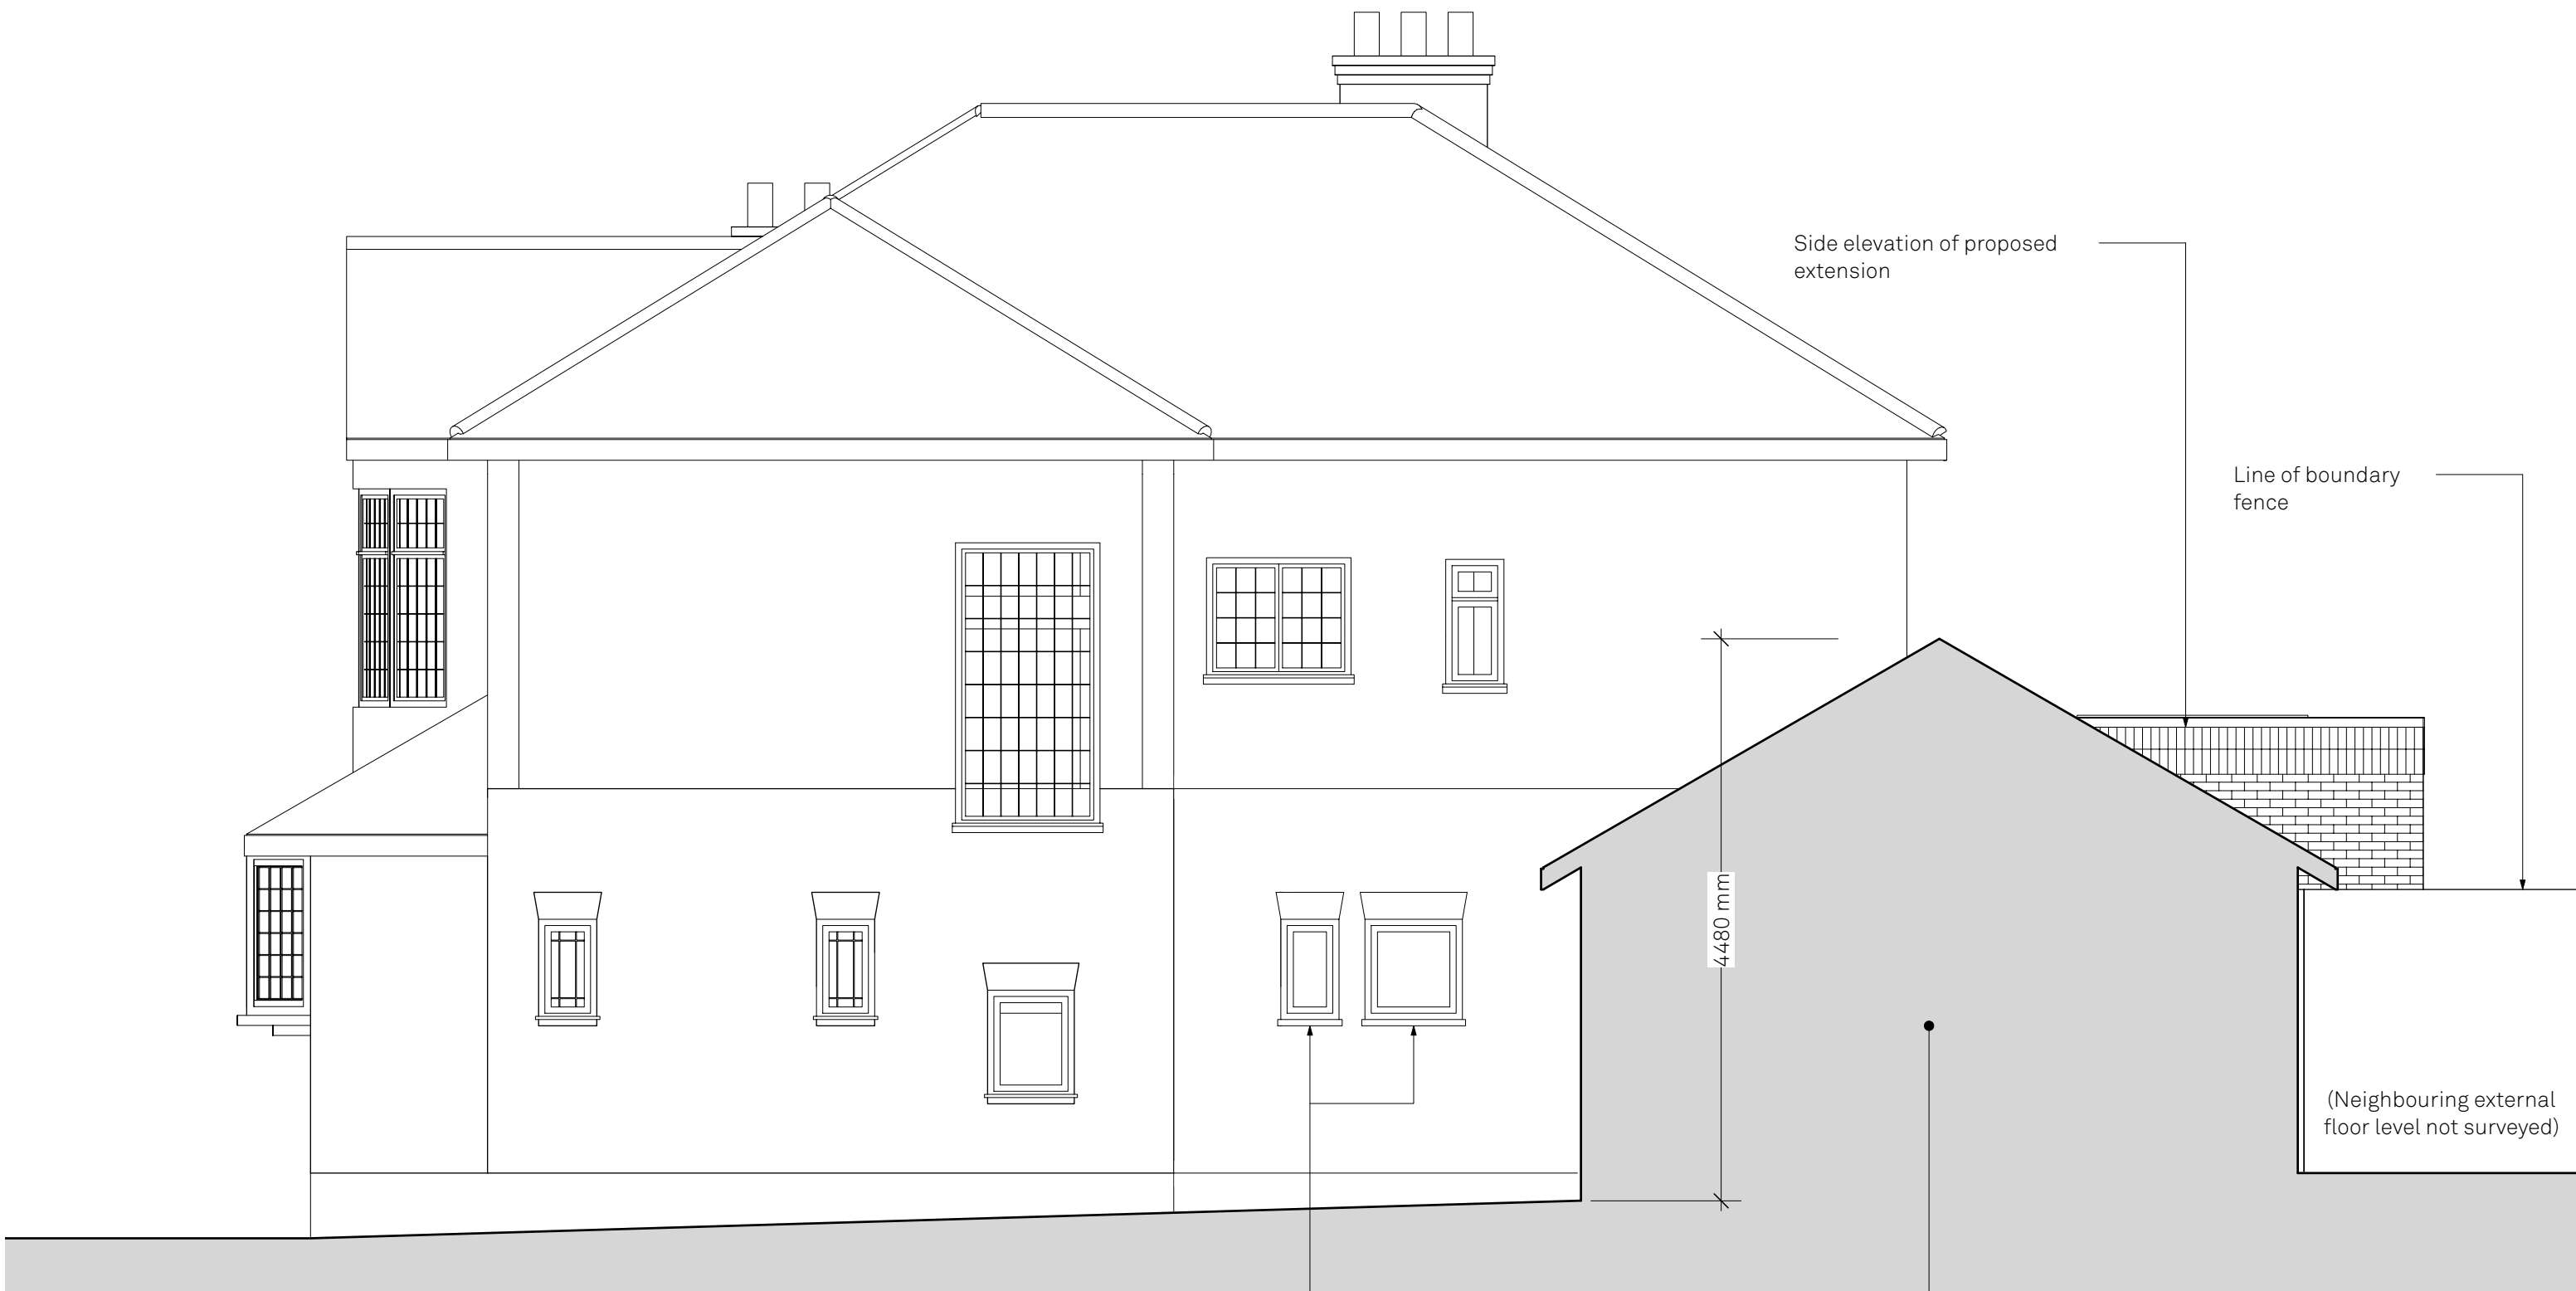


New window openings &
timber framed windows

Outline profile of
existing garage

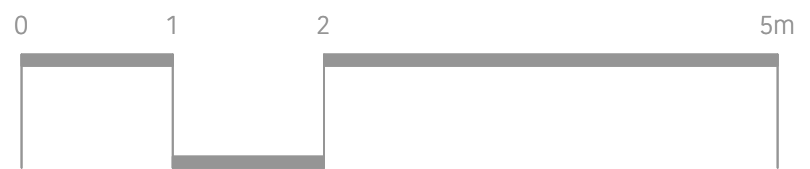

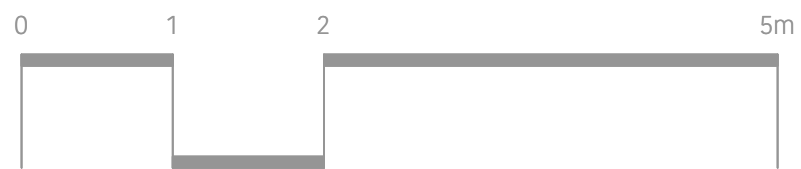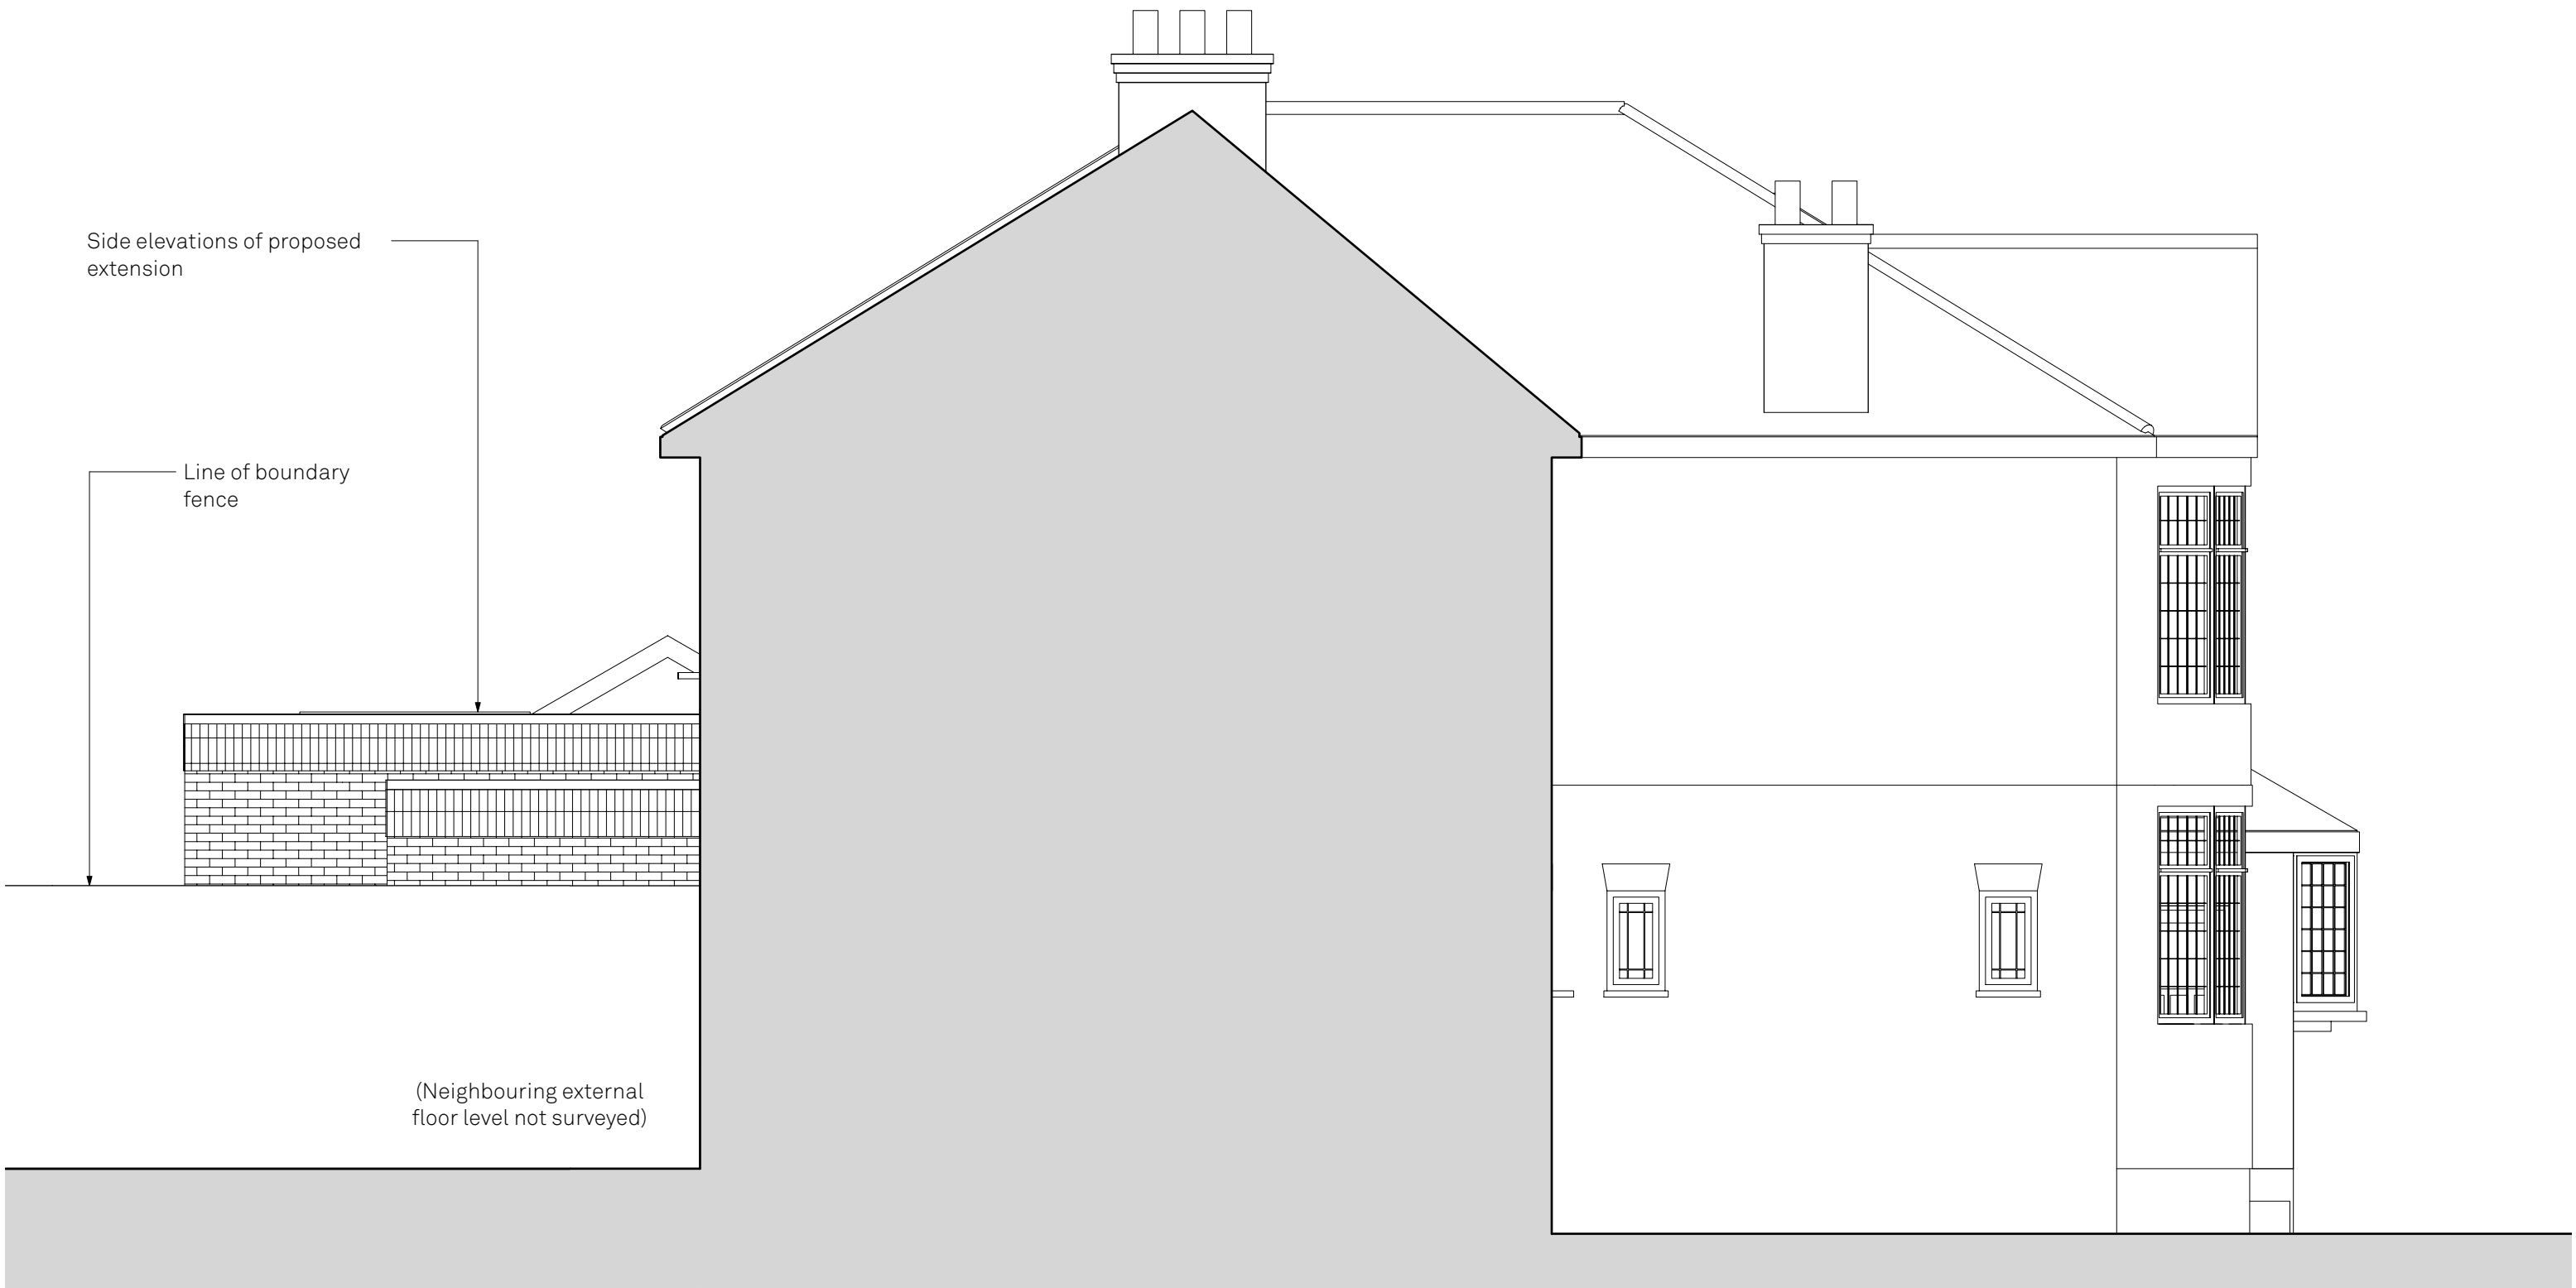

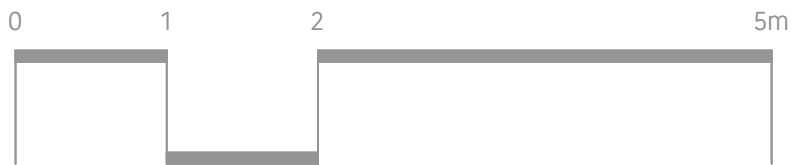

DESIGN DRAWING

STAGE 3

Grove Ave, N10 2AL

Proposed Section FF (ext)

1: 50 @ A3

0008.3.65

rev A