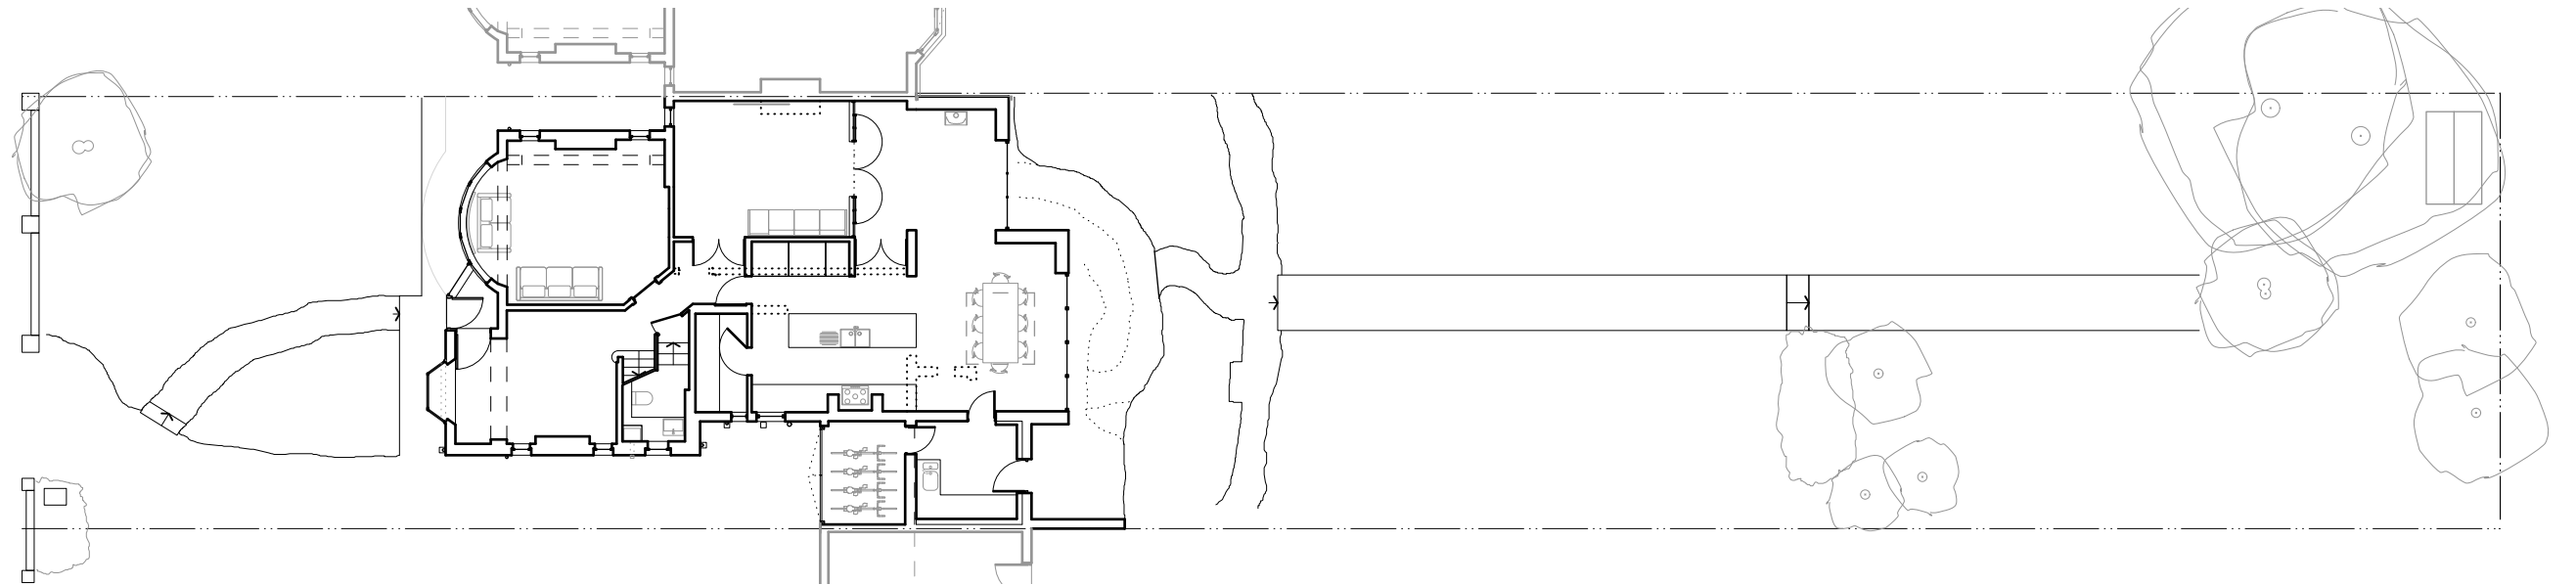
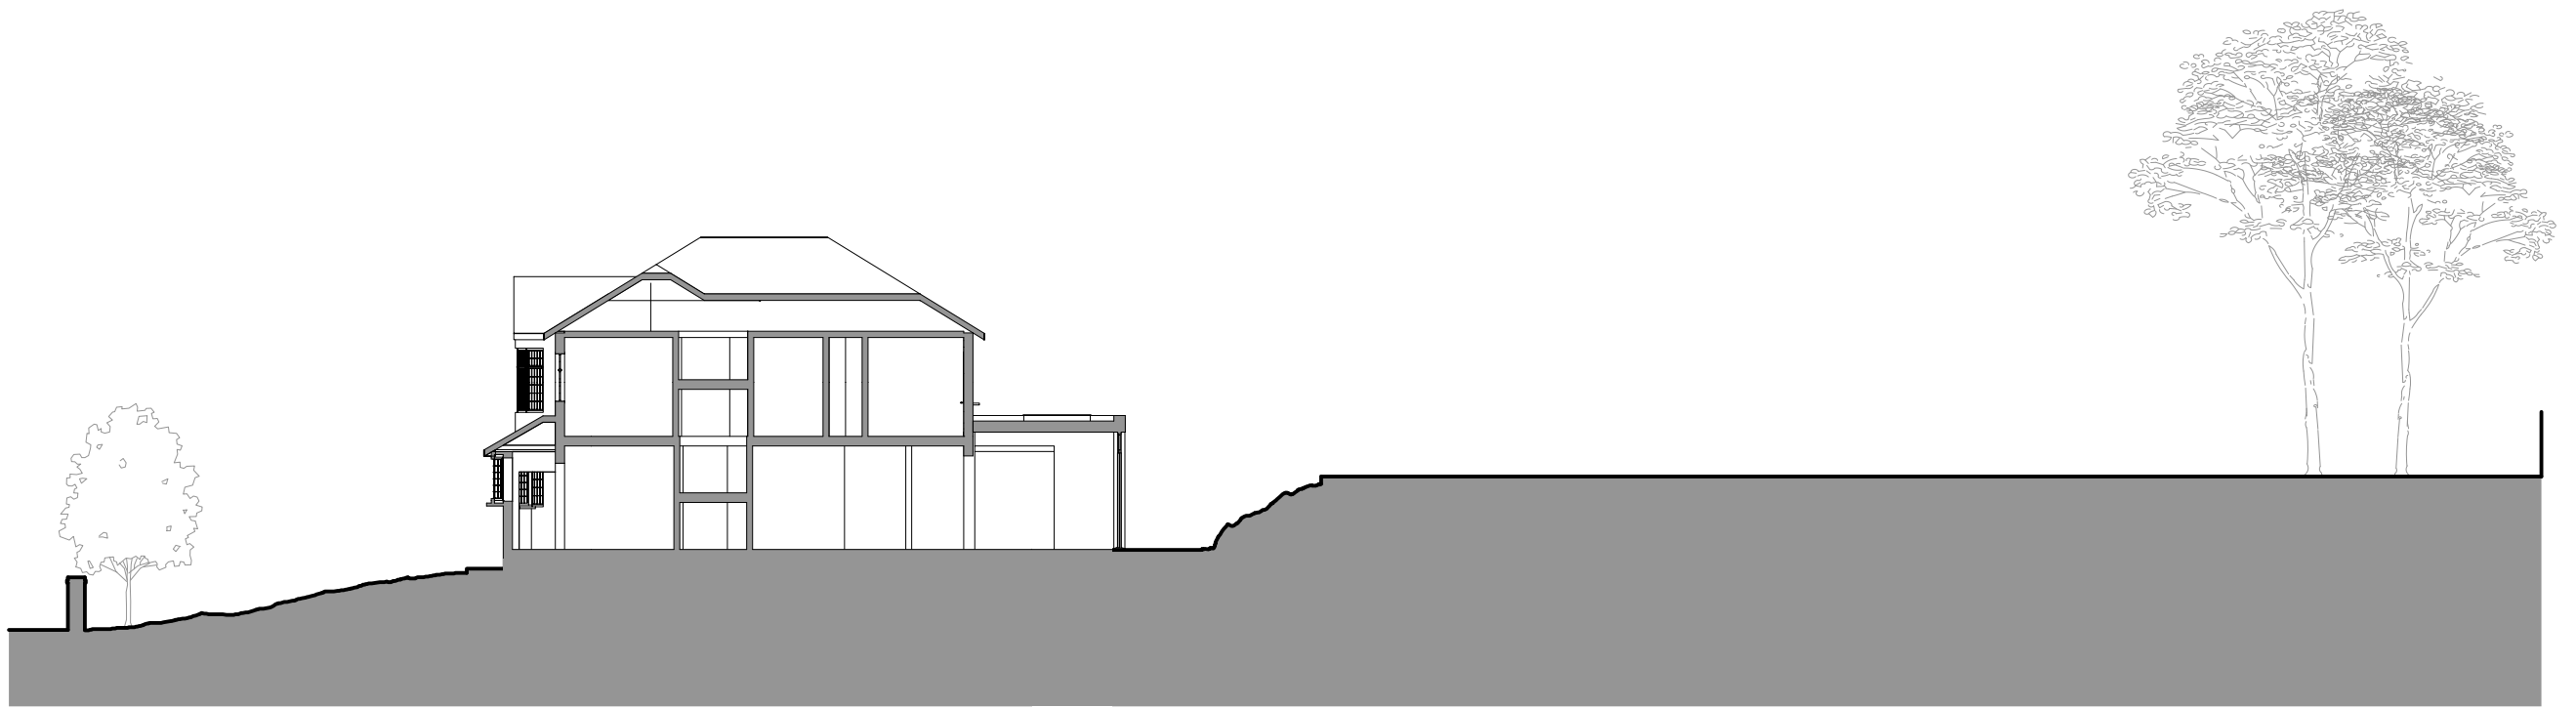


DESIGN DRAWING STAGE 3

Grove Ave, N10 2AL
 Proposed Site Plan (ext)
 1: 200@ A3
 0008.3.03
 rev A