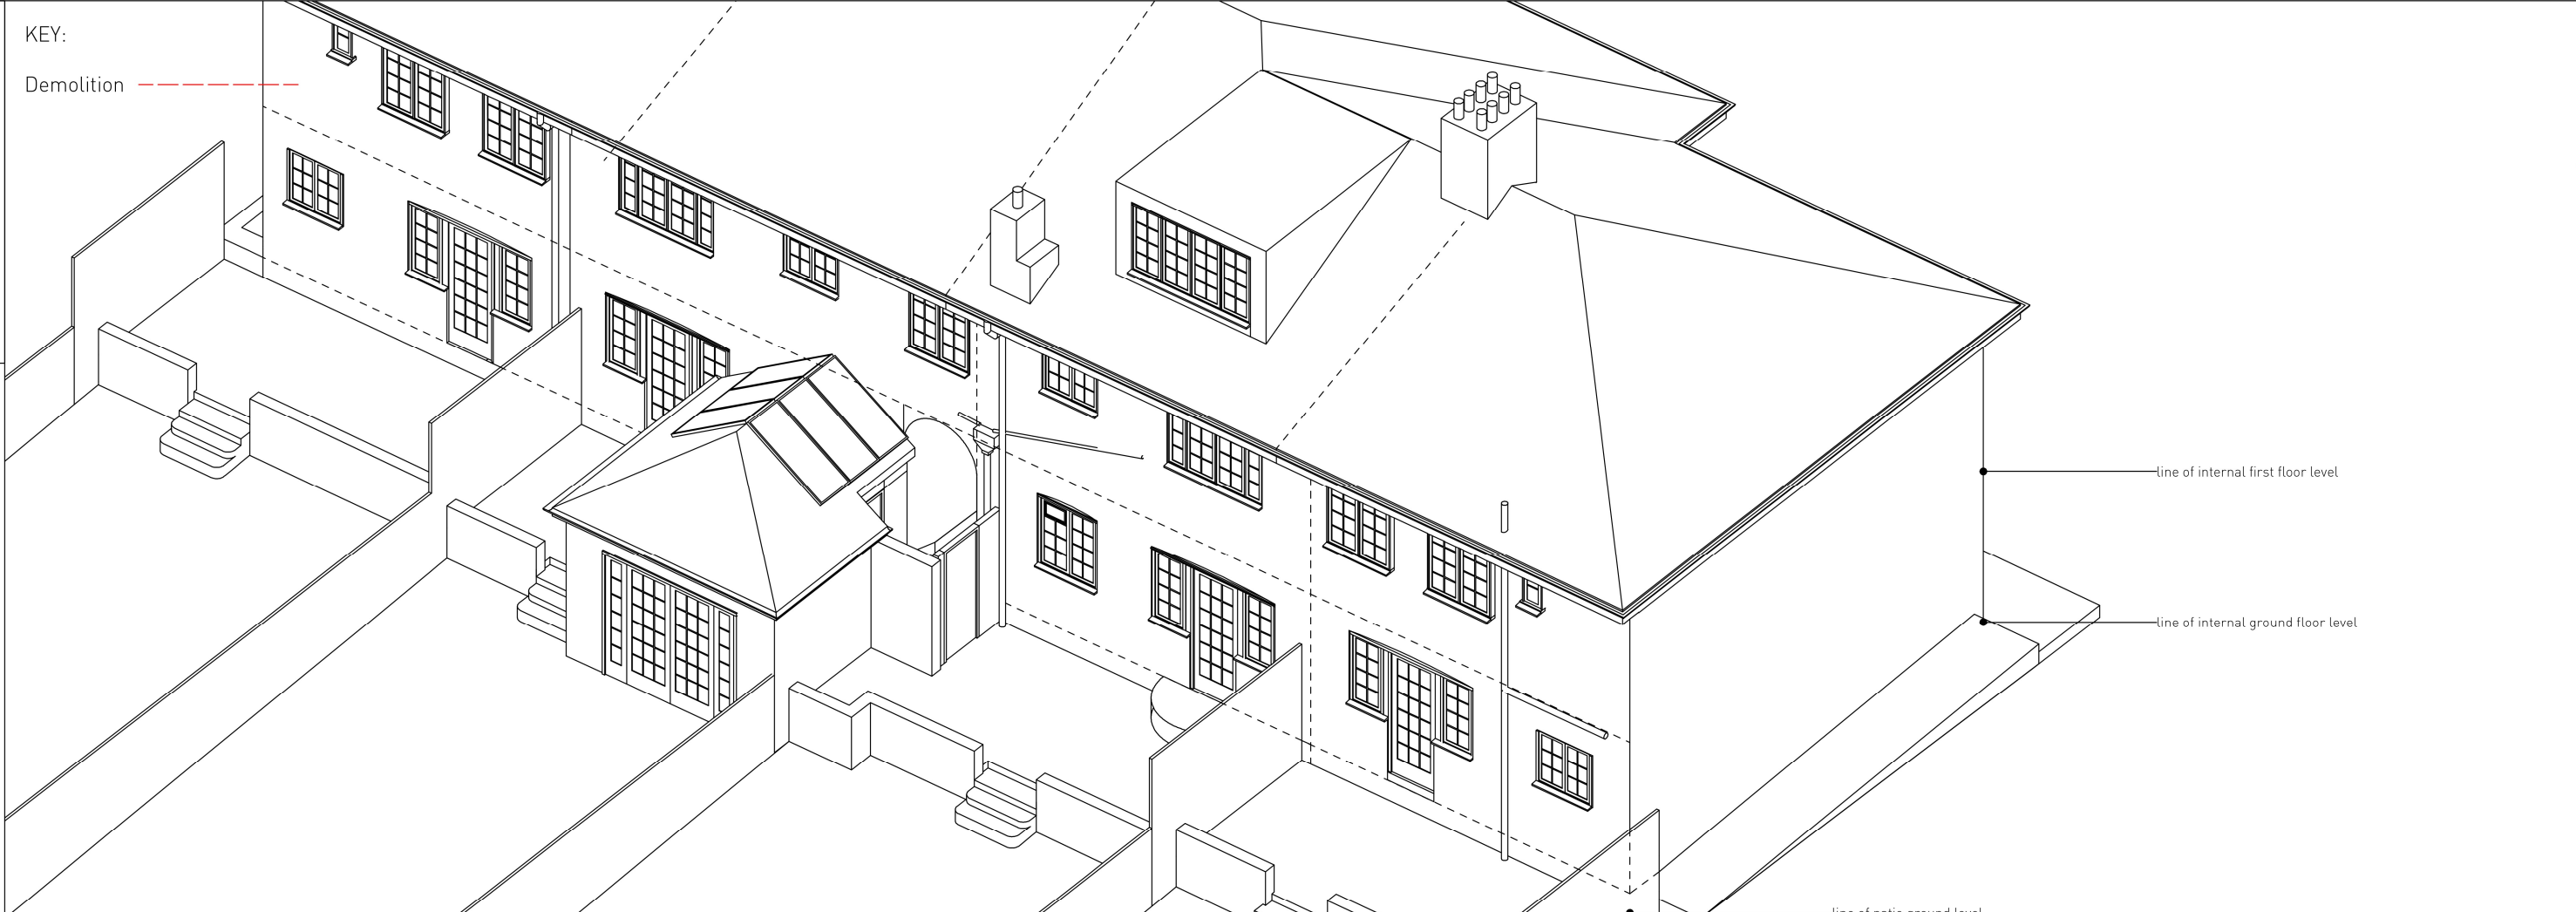


Copyright of Peter Morris Architects	KEY: Demolition - - - - -  This axonometric drawing shows the existing building from a high-angle perspective. The building is a three-story structure with a complex roofline featuring multiple gables and chimneys. Dashed lines indicate the internal floor levels and the patio ground level. The drawing is oriented with the building's front facade towards the bottom right. 01 - EXISTING AXONOMETRIC VIEW: not to scale	274 - 008 rev D
Notes: Any discrepancies on this drawing with other documents to be reported immediately to the Contract Administrator for clarification	 This axonometric drawing shows the proposed changes to the building. Red dashed lines and boxes highlight areas to be demolished or removed, including a chimney, a window, a glass door, and a fence. New elements are shown in solid black lines, including a new garden gate, a new patio with steps, and a new rooflight. Labels indicate specific changes: 'chimney removed', 'SVP relocated', 'new garden gate', 'roof tiles to match existing roof tiles', 'window removed', 'rooflight', 'fence removed', 'glass door removed', 'brickwork to match existing brickwork', 'white timber french doors to match existing', 'new patio & steps', and 'garden'. Level lines for the internal first floor, internal ground floor, and patio ground level are also shown. 02 - PROPOSED AXONOMETRIC VIEW: not to scale	FOR PLANNING 02.04.24 Title: AXO VIEW Scale: NTS C.ient: Roxana Tataru & Alex Prior Site: 14 THE CHINE, LONDON N10 3PY