

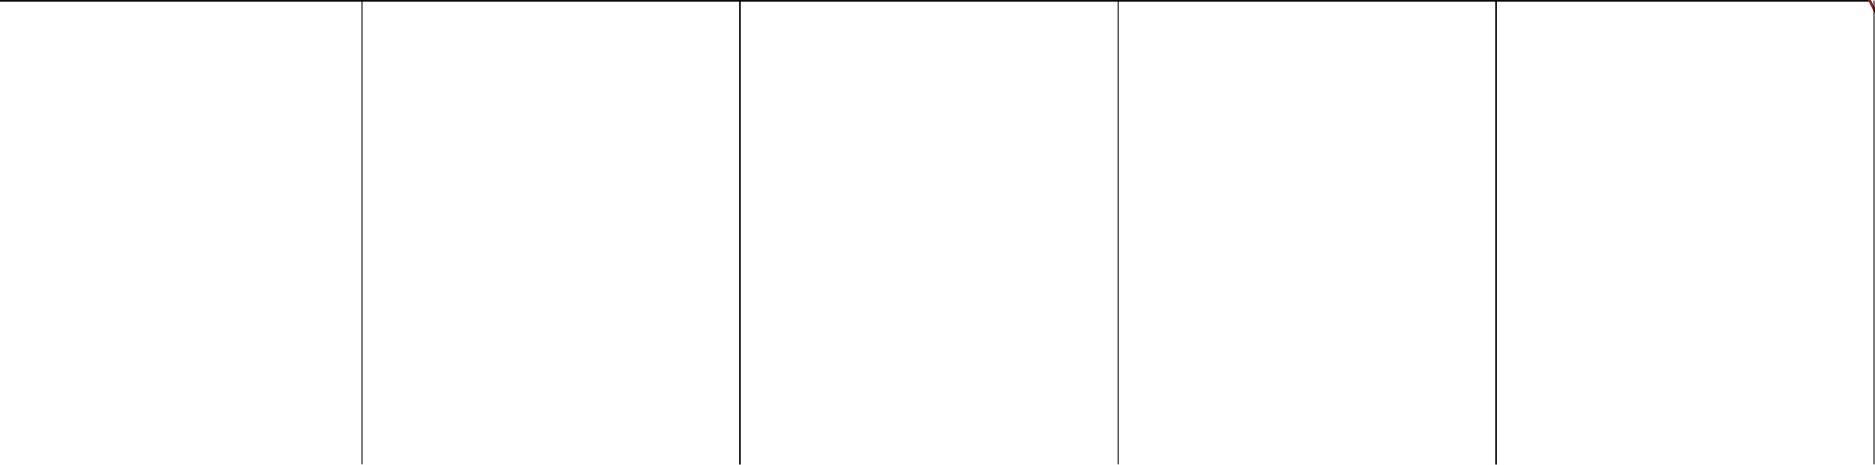
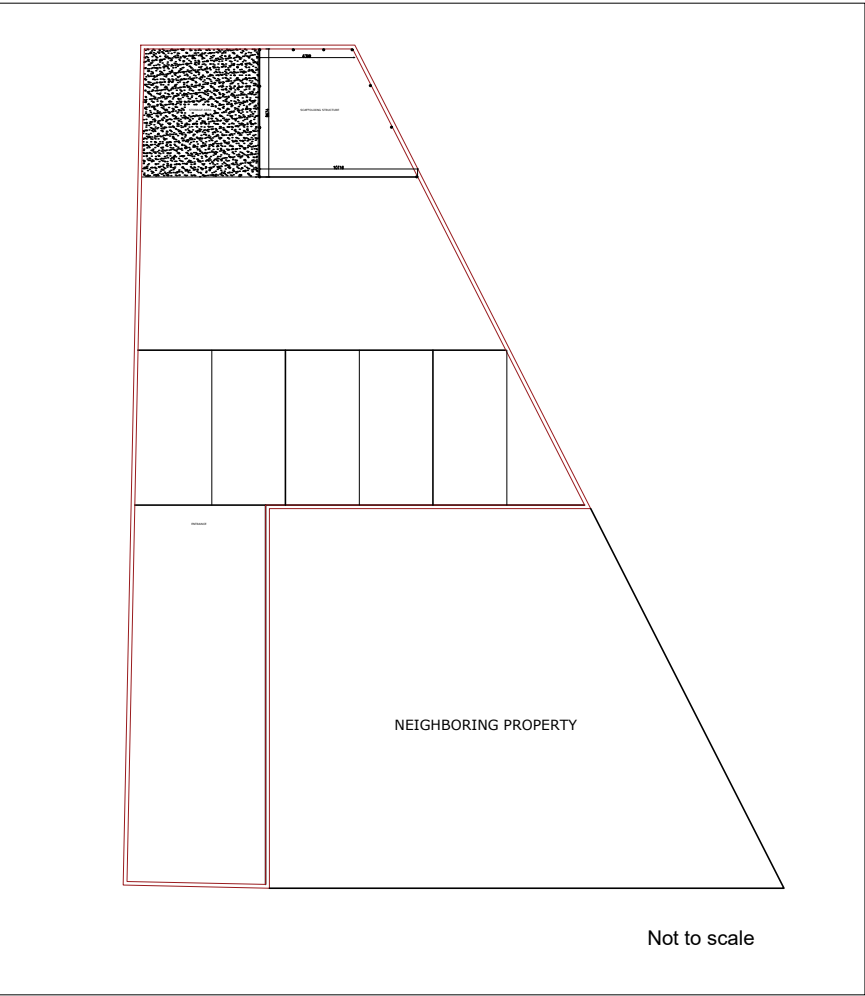


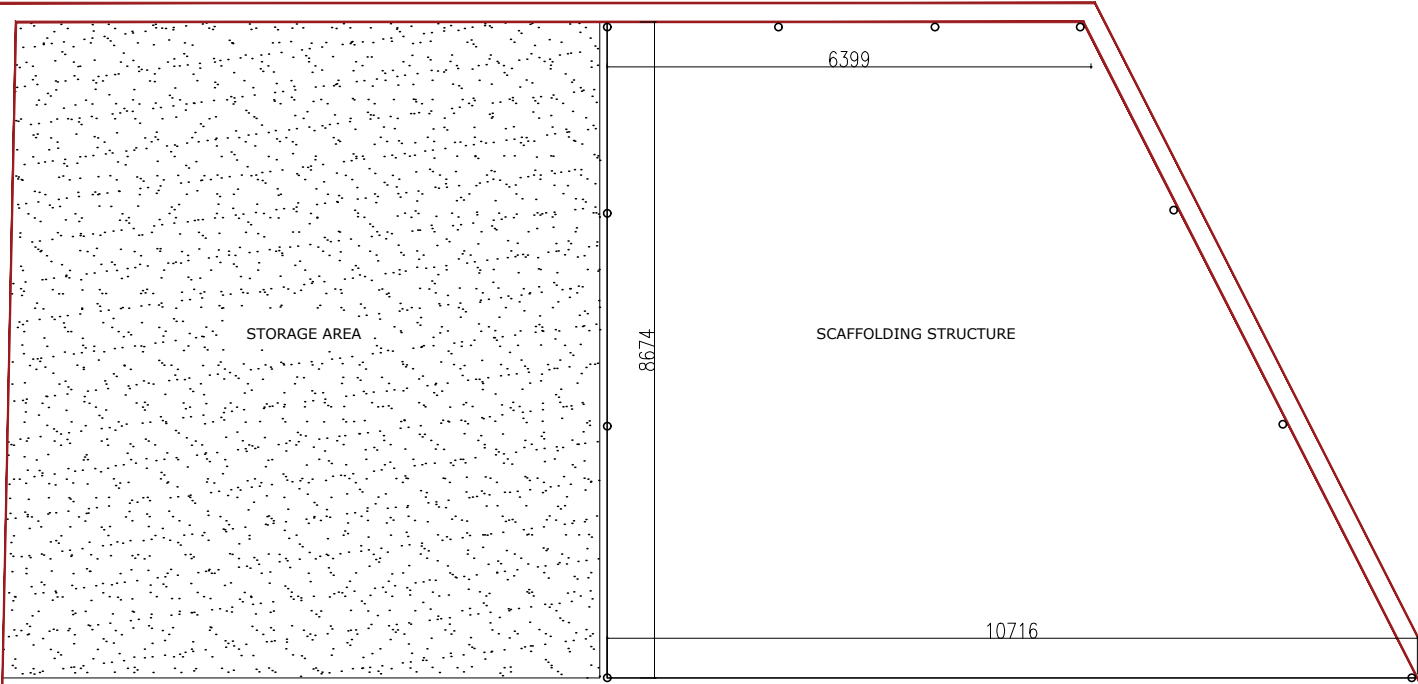

MIMARI
DESIGNS

1. All dimensions to be verified on site.
2. All dimensions are in millimeters.
3. No work shall commence until all approvals and agreements have been obtained. These include, Planning, Building Regulations, Water and party Wall.
4. The Copyright of these drawing belong to:
MIMARI DESIGNS LTD

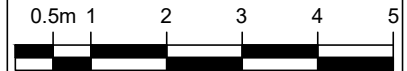

Scale (@ A3) 1 : 100

APPLICATION DRAWINGS

for
HALE SERVICE CENTRE
(OLD FILLING STATION)
FERRY LANE, N17 9NG

EXISTING PLAN DRAWINGS

Job Number: 22.57

Drawn by: EO

Date: 08/07/2024

Drawing No. **P-02**

EXISTING PLAN DRAWINGS