




1 Elevation 1 - North Proposed
1 : 200

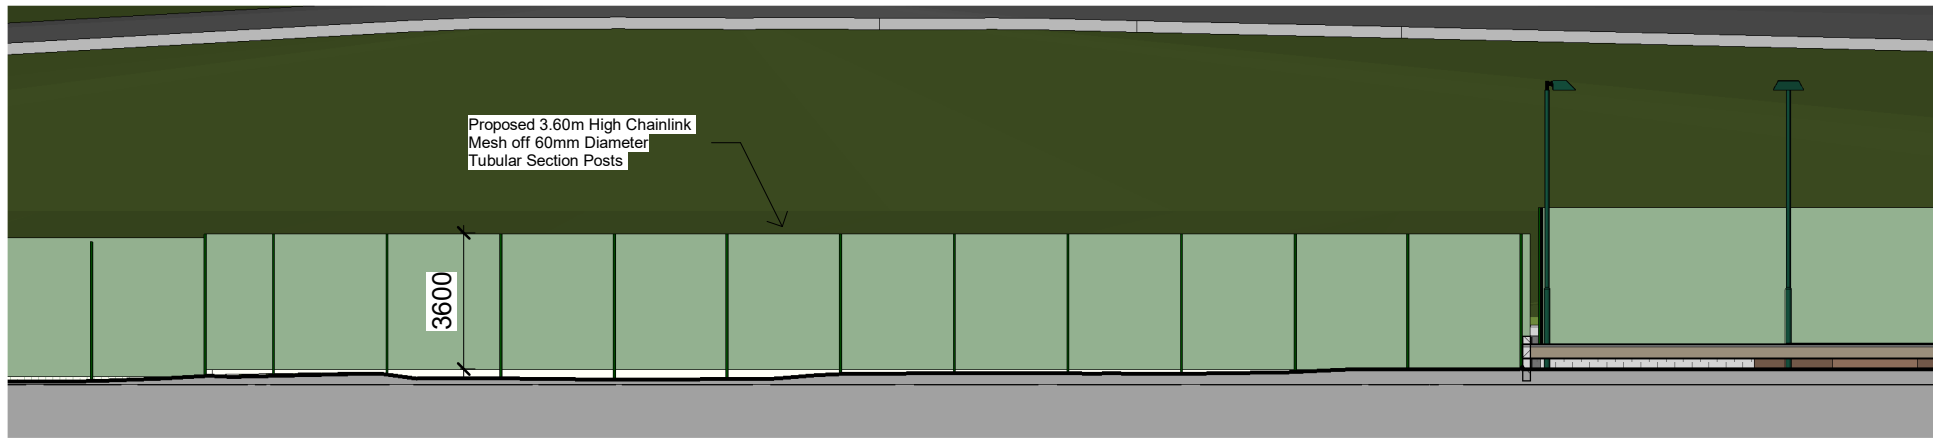


2 Elevation 2 - East Proposed
1 : 200

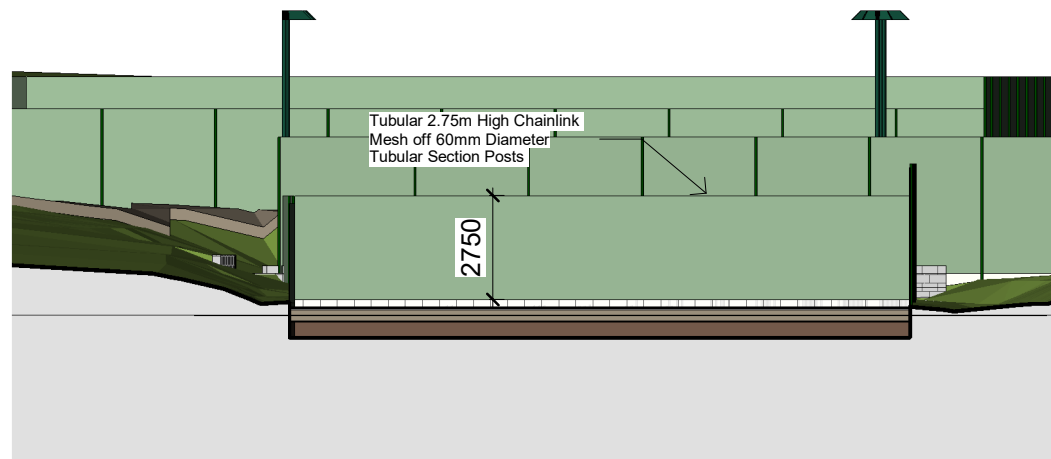

3 Elevation 3 - South Proposed
1 : 200

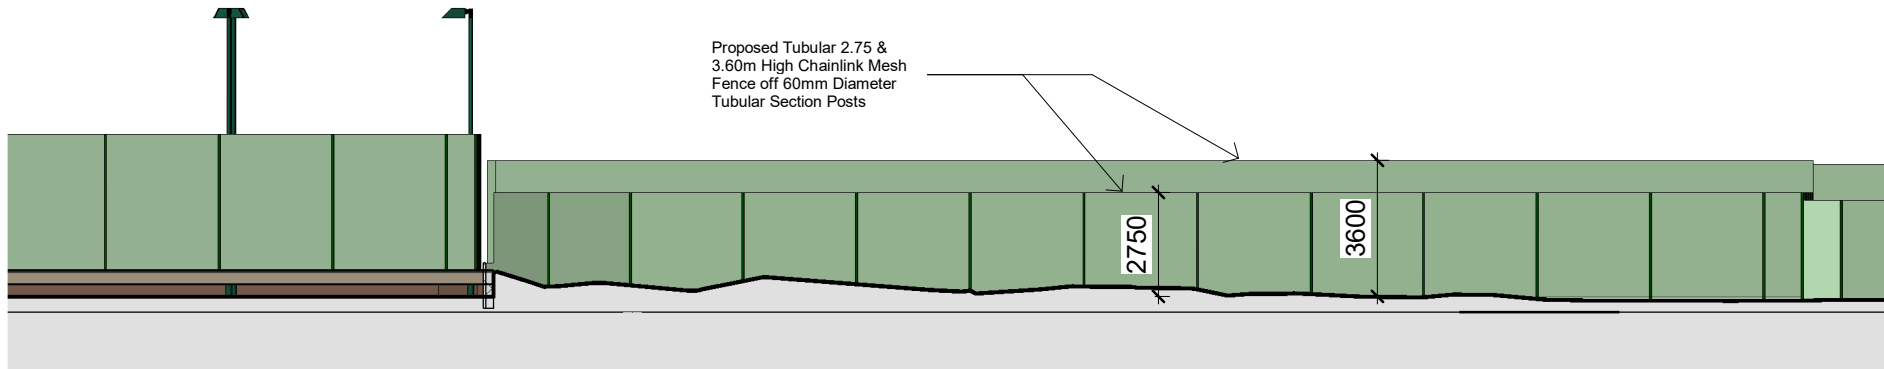

4 Elevation 4 - West Proposed
1 : 200

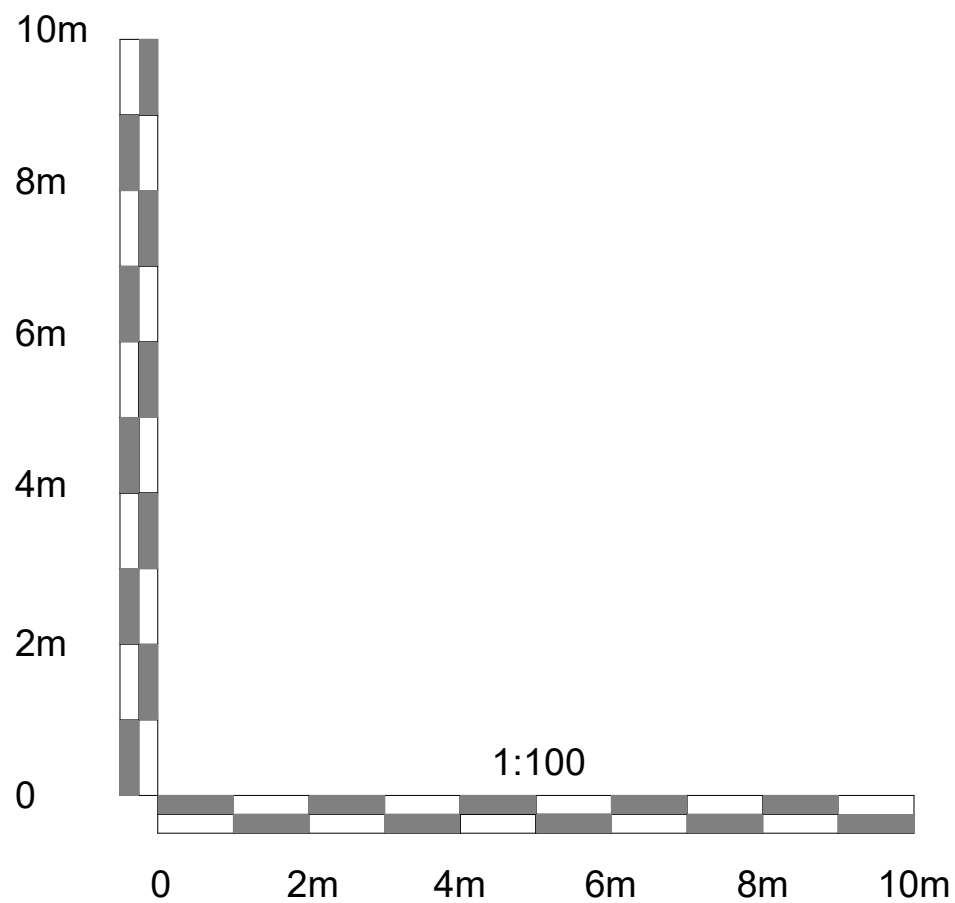

Notes
This is an A1 Drawing at a scale of
1 : 200

Rev	Date	Description
A	28.06.24	FENCING ANNOTATION
SITE LOCATION: Wood Vale L.T.C. 11/13 Wood Vale Muswell Hill London. N10 3DJ.		
PROJECT Court Nr 5		
CLIENT Wood Vale Lawn Tennis Club		
DRAWING TITLE Proposed Elevations		
SfP&D SPORTSFACILITY PLANNING&DESIGNLTD 39 Hemwood Road, Windsor, Berkshire, SL4 4YX Telephone: (01753) 850123 Mob: 07770 366299 Email: office@sfpd.co.uk CONSULTANCY SERVICES		
DRAWN BY L. West		CHECKED BY S.F.P.D.
SCALE 1 : 200	DATE 02.02.2024	REVISION NO. A
DRAWING NUMBER 2023 CAS 058 015 A		