




1 Elevation 1 - North Existing
1 : 200

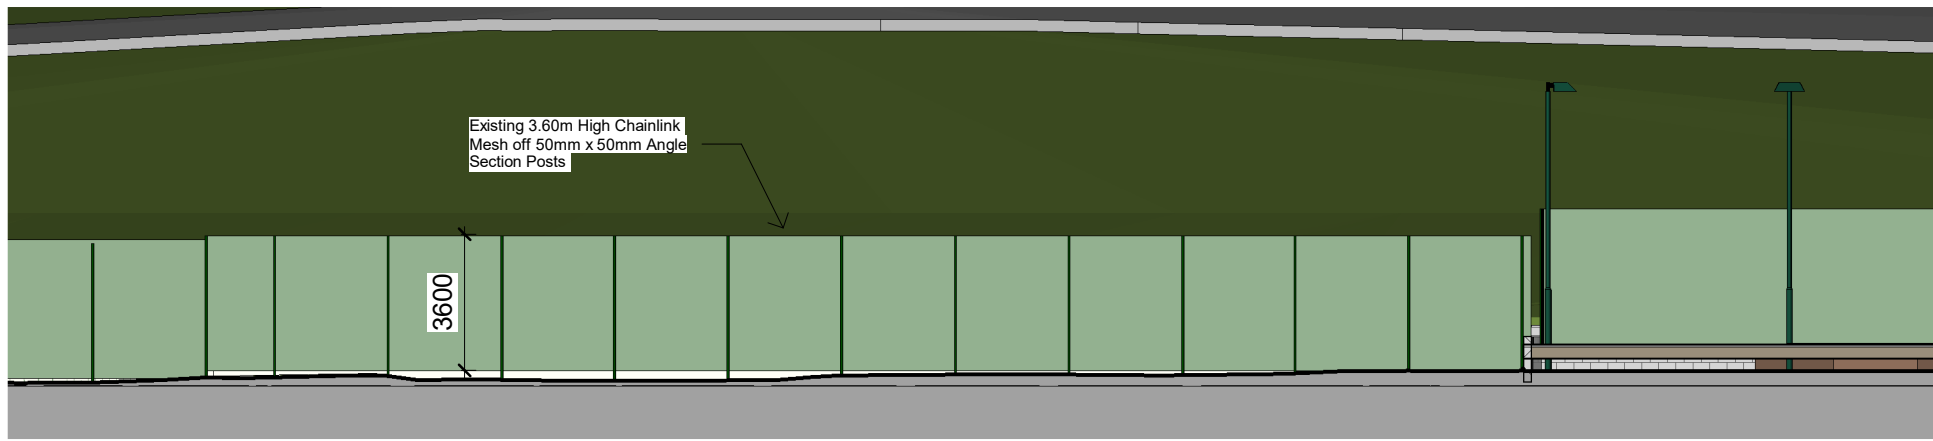


2 Elevation 2 - East Existing
1 : 200

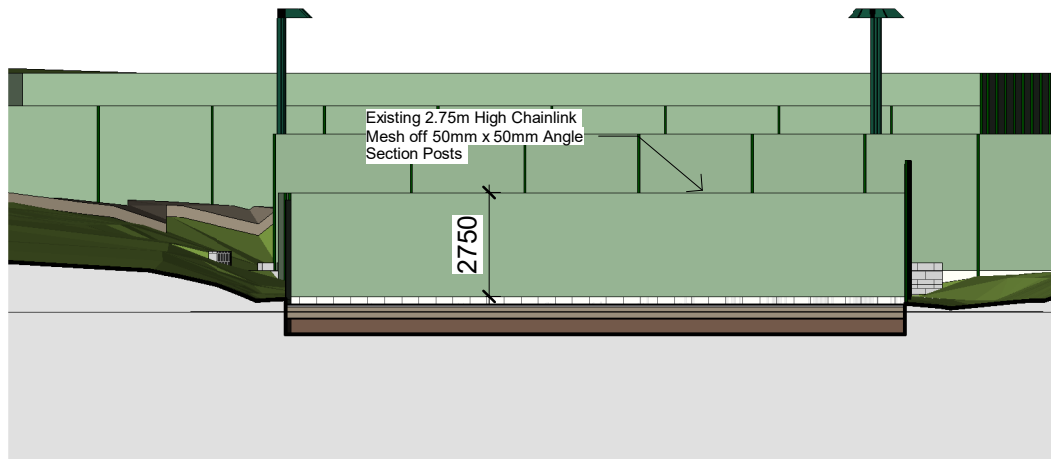

3 Elevation 3 - South Existing
1 : 200

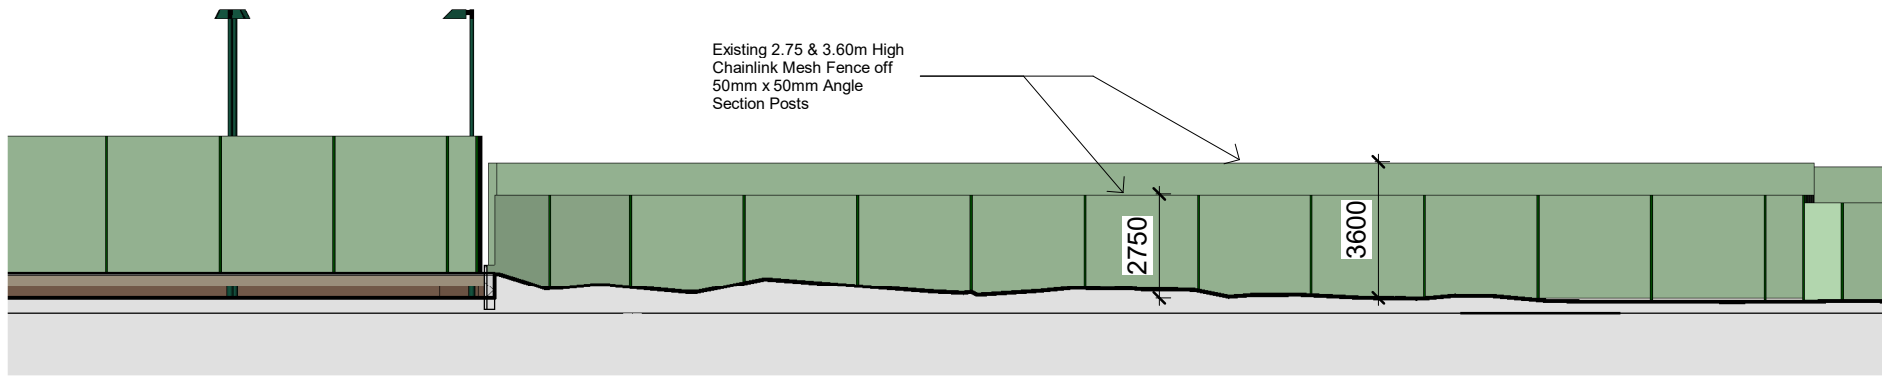

4 Elevation 4 - West Existing
1 : 200

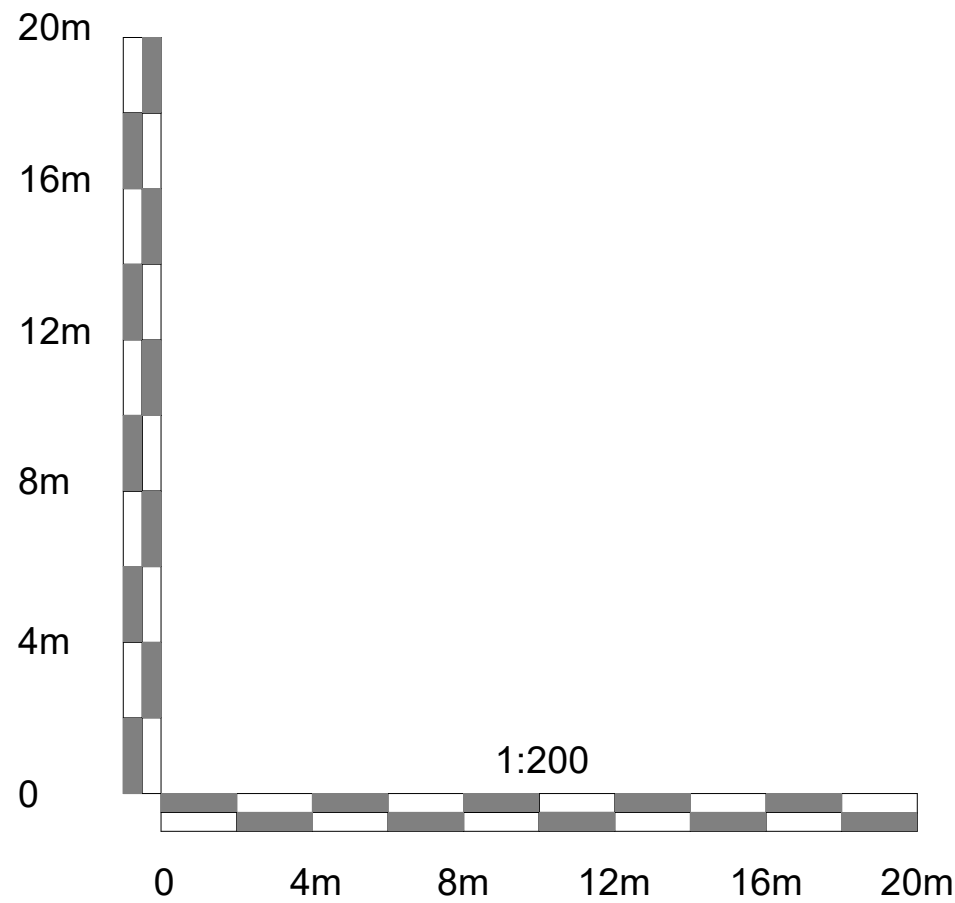

Rev	Date	Description
A	28.06.24	FENCING ANNOTATION

SITE LOCATION
Wood Vale L.T.C.
11/13 Wood Vale
Muswell Hill
London. N10 3DJ.

PROJECT
Court Nr 5

CLIENT
Wood Vale Lawn Tennis Club

DRAWING TITLE
Existing Elevations

Sf **SPORTSFACILITY**
Pd **PLANNING&DESIGNLTD**

39 Hemwood Road, Windsor, Berkshire, SL4 4YX
Telephone: (01753) 850123 Mob: 07770 366299
Email: office@sfpd.co.uk

CONSULTANCY SERVICES

DRAWN BY L.West	CHECKED BY S.F.P.D.
SCALE 1 : 200	DATE 02.02.2024
DRAWING NUMBER 2023 CAS 058 014 A	REVISION NO. A