

© ARCHITECT'S COPYRIGHT RETAINED

GENERAL NOTES

1 All dimensions to be checked on site.
2 Use figured dimensions only. Queries to be directed to the Architect.
3 Refer to Structural Engineer's drawings for details relating to structure.
4 Any discrepancies between the Architect's drawings and those by any other party to be reported immediately.
5 All drawings are not for construction unless explicitly marked for this purpose.

GENERAL NOTES ON MATERIALS


Materials to comply with appropriate British Standards or Agreement Certificate stamped and independently certified or otherwise to show their suitability. Materials should be in accordance with BS8000 series of documents and other accepted good practice (e.g. Quality assured to ISO9000).

NOTES:

Levels shown are approximate only and may contain errors, in particular due to soft strip works undertaken. All levels to be confirmed on site.

To be read in conjunction with Structural Engineers drawings. All drawings to be printed in colour.

- KEY**
- AREA OUTSIDE DEMISE
 - EXISTING WALLS
 - NEW WALLS
 - EXTENTS OF EXISTING BUILDING
 - DOOR NUMBER
 - WINDOW NUMBER
 - ROOM NAME & NUMBER
 - CEILING HEIGHT
 - SITE BOUNDARY
 - DIRECTION OF ROOF FALL

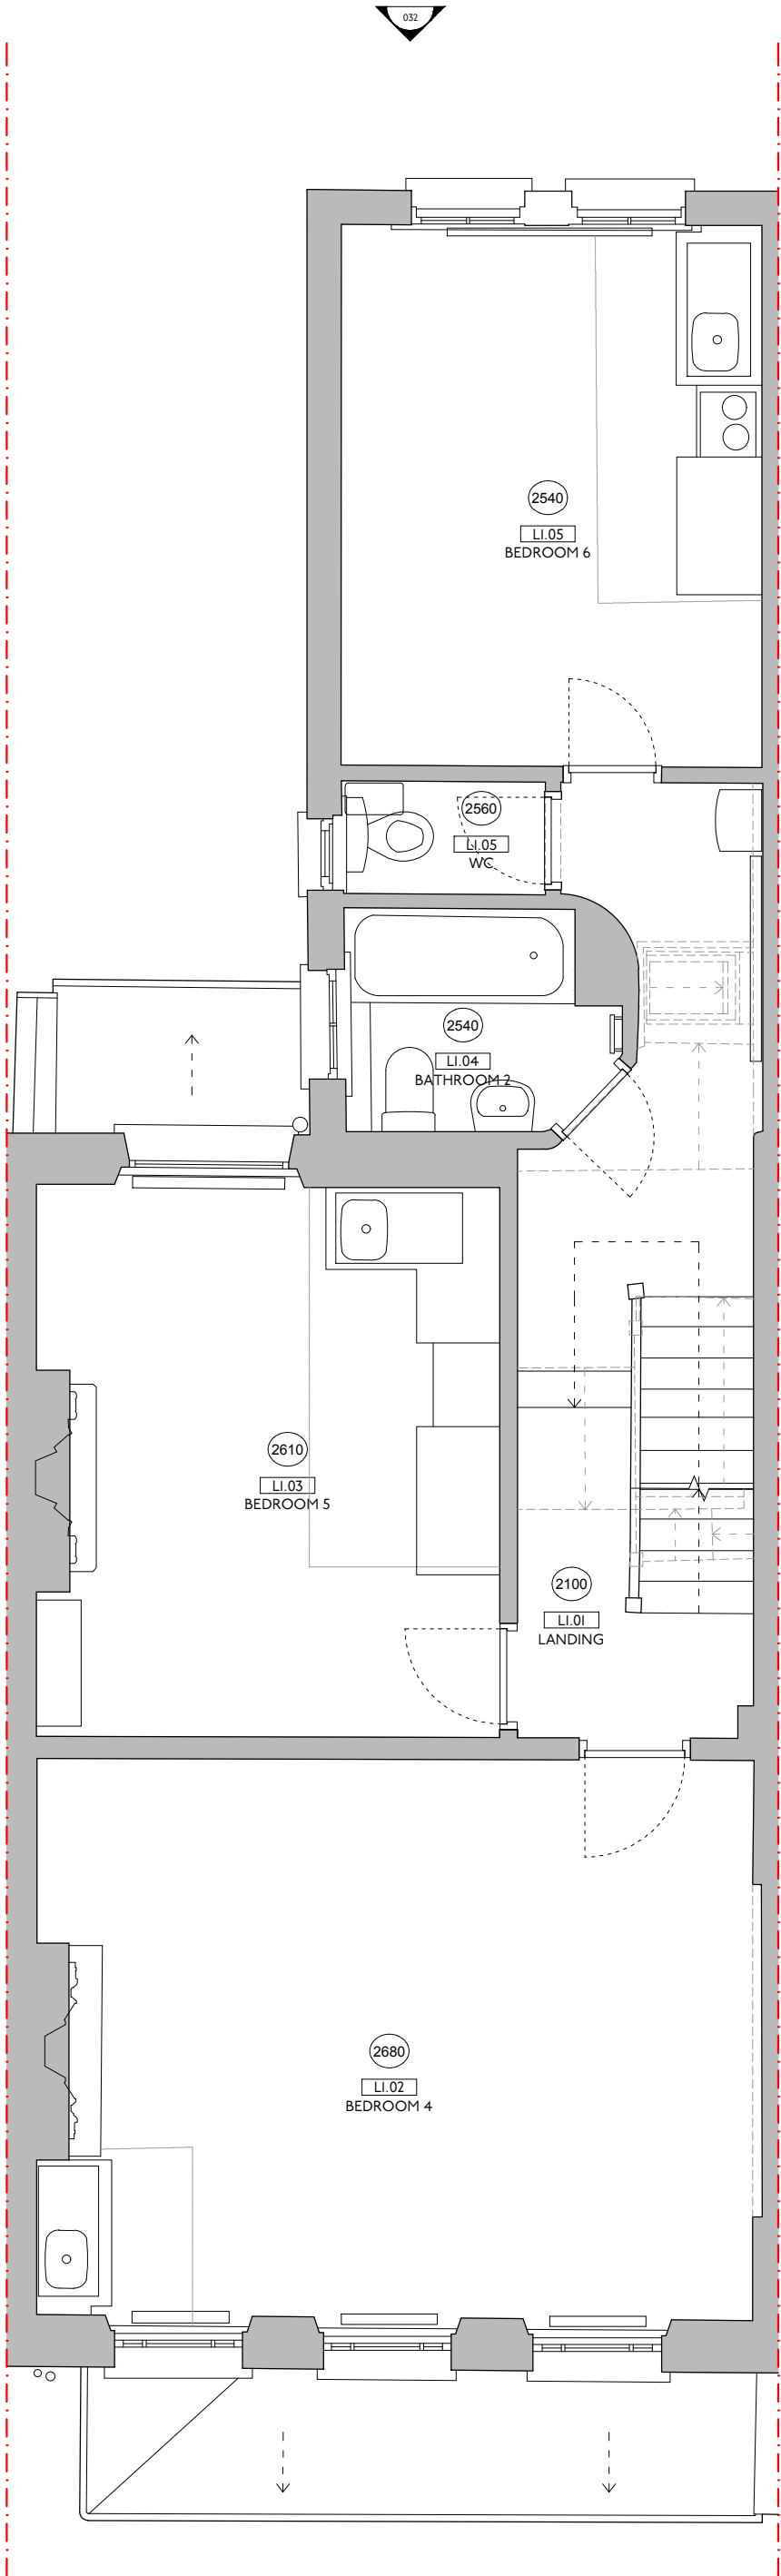



BENJAMIN WILKES

ARCHITECTURE & DESIGN

T: +44 (0) 7866 30940

E: mail@benjaminwilkes.com

REVISION	DESCRIPTION	DATE
A	FOR INFORMATION	01.07.24
JOB NO. & TITLE		DRAWING NO.
CLIENT		011
DRAWING PACKAGE		
DRAWING TITLE		REVISION
STATUS		A
SCALE		