



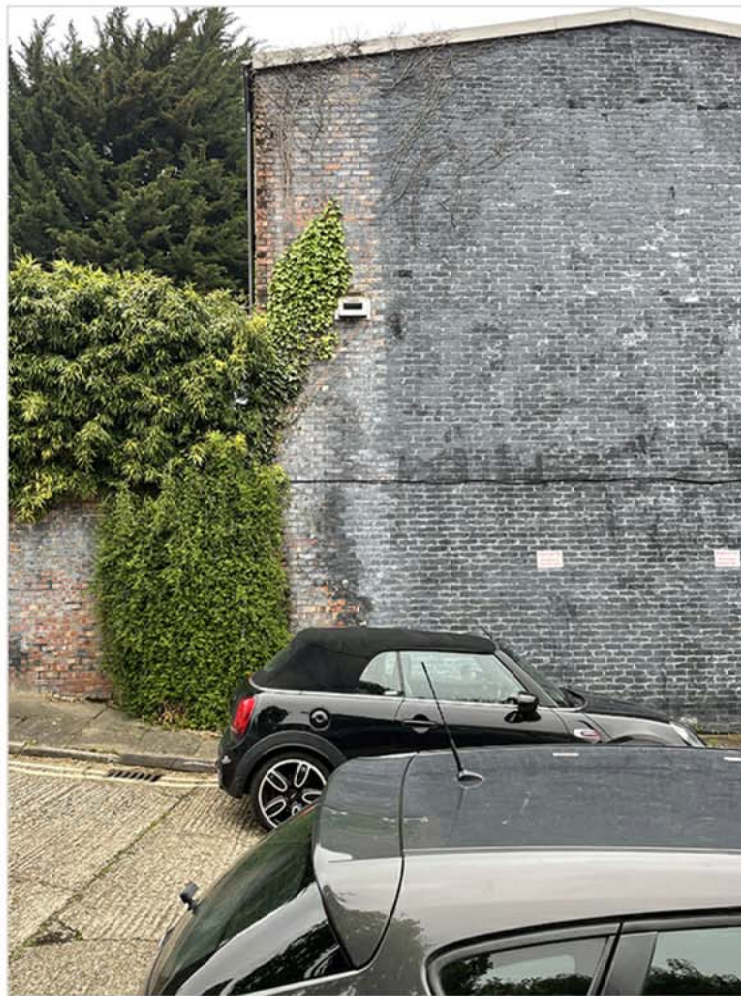



VIEW FROM NO. 21

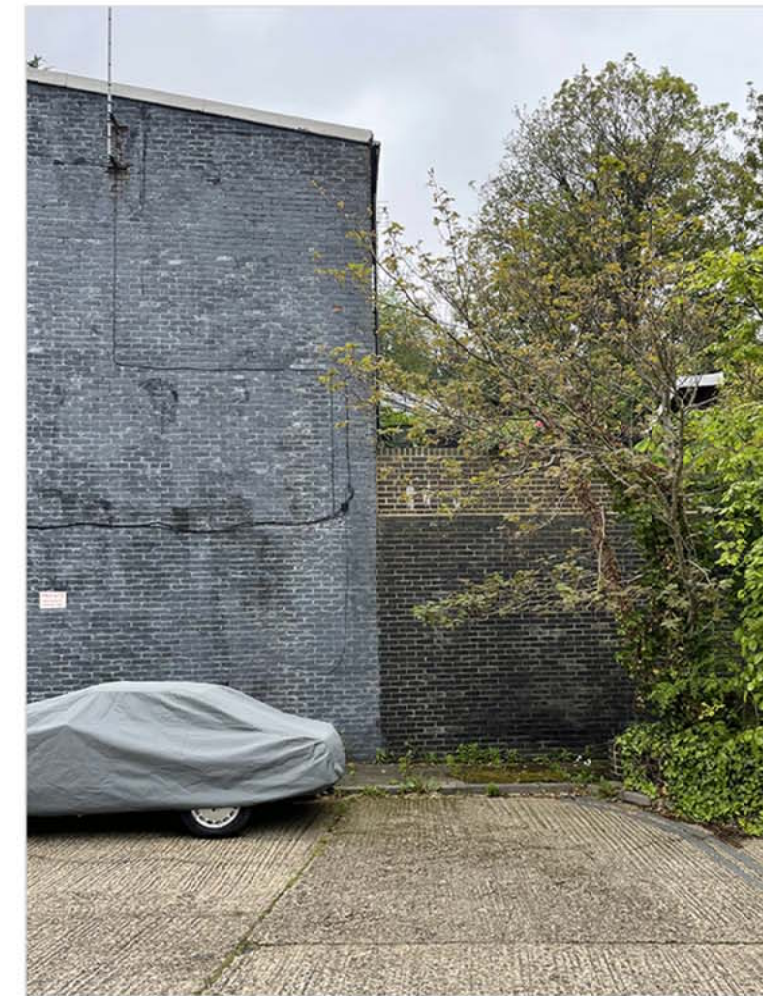


VIEW FROM NO. 20



VIEW FROM NO. 19

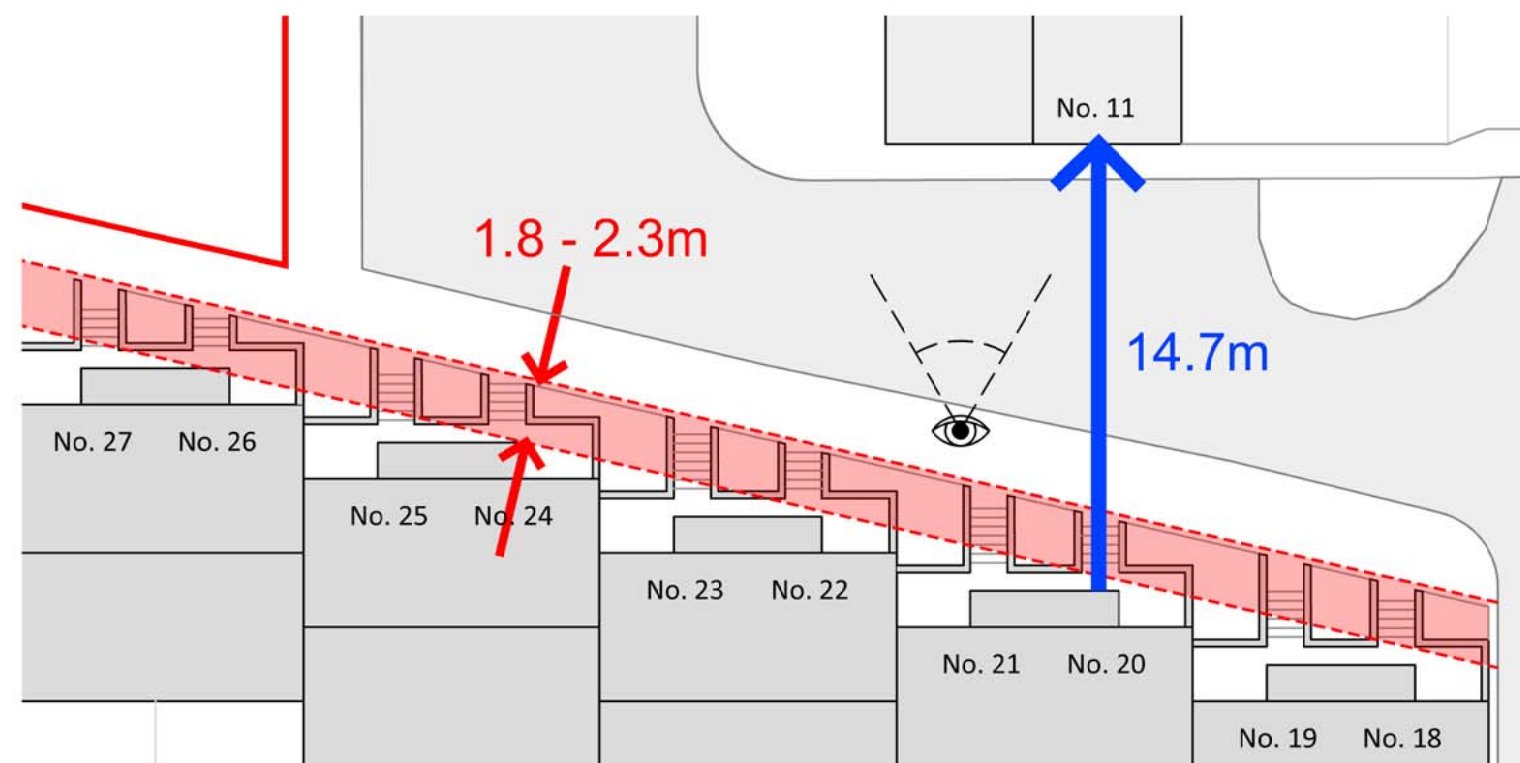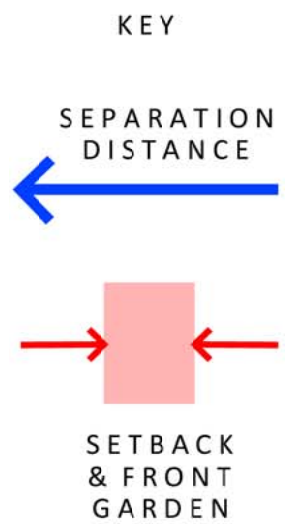

TYPICAL OUTLOOK HOUSES 18-22

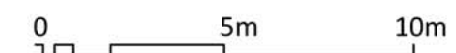

THIS DRAWING IS COPYRIGHT PROTECTED AND ITS USE OR REPRODUCTION IN ANY WAY WITHOUT WRITTEN APPROVAL OF UNDERCURRENT LIMITED IS PROHIBITED. NO DIMENSIONS SHOULD BE SCALED FROM THE DRAWING AND ANY DISCREPANCIES FOUND IN THE DRAWING SHOULD BE REFERRED TO UNDERCURRENT LIMITED.

Undercurrent Ltd. www.undercurrent-architects.com	
Client	Candice Lake
Project	Shepherd's Close Highgate N6
Title	No.s 18 - 22 Outlook
Drawn	
Date	15/05/24
Scale	1:250 @A3
Drawing Number	UK 145b-16
Rev	0