


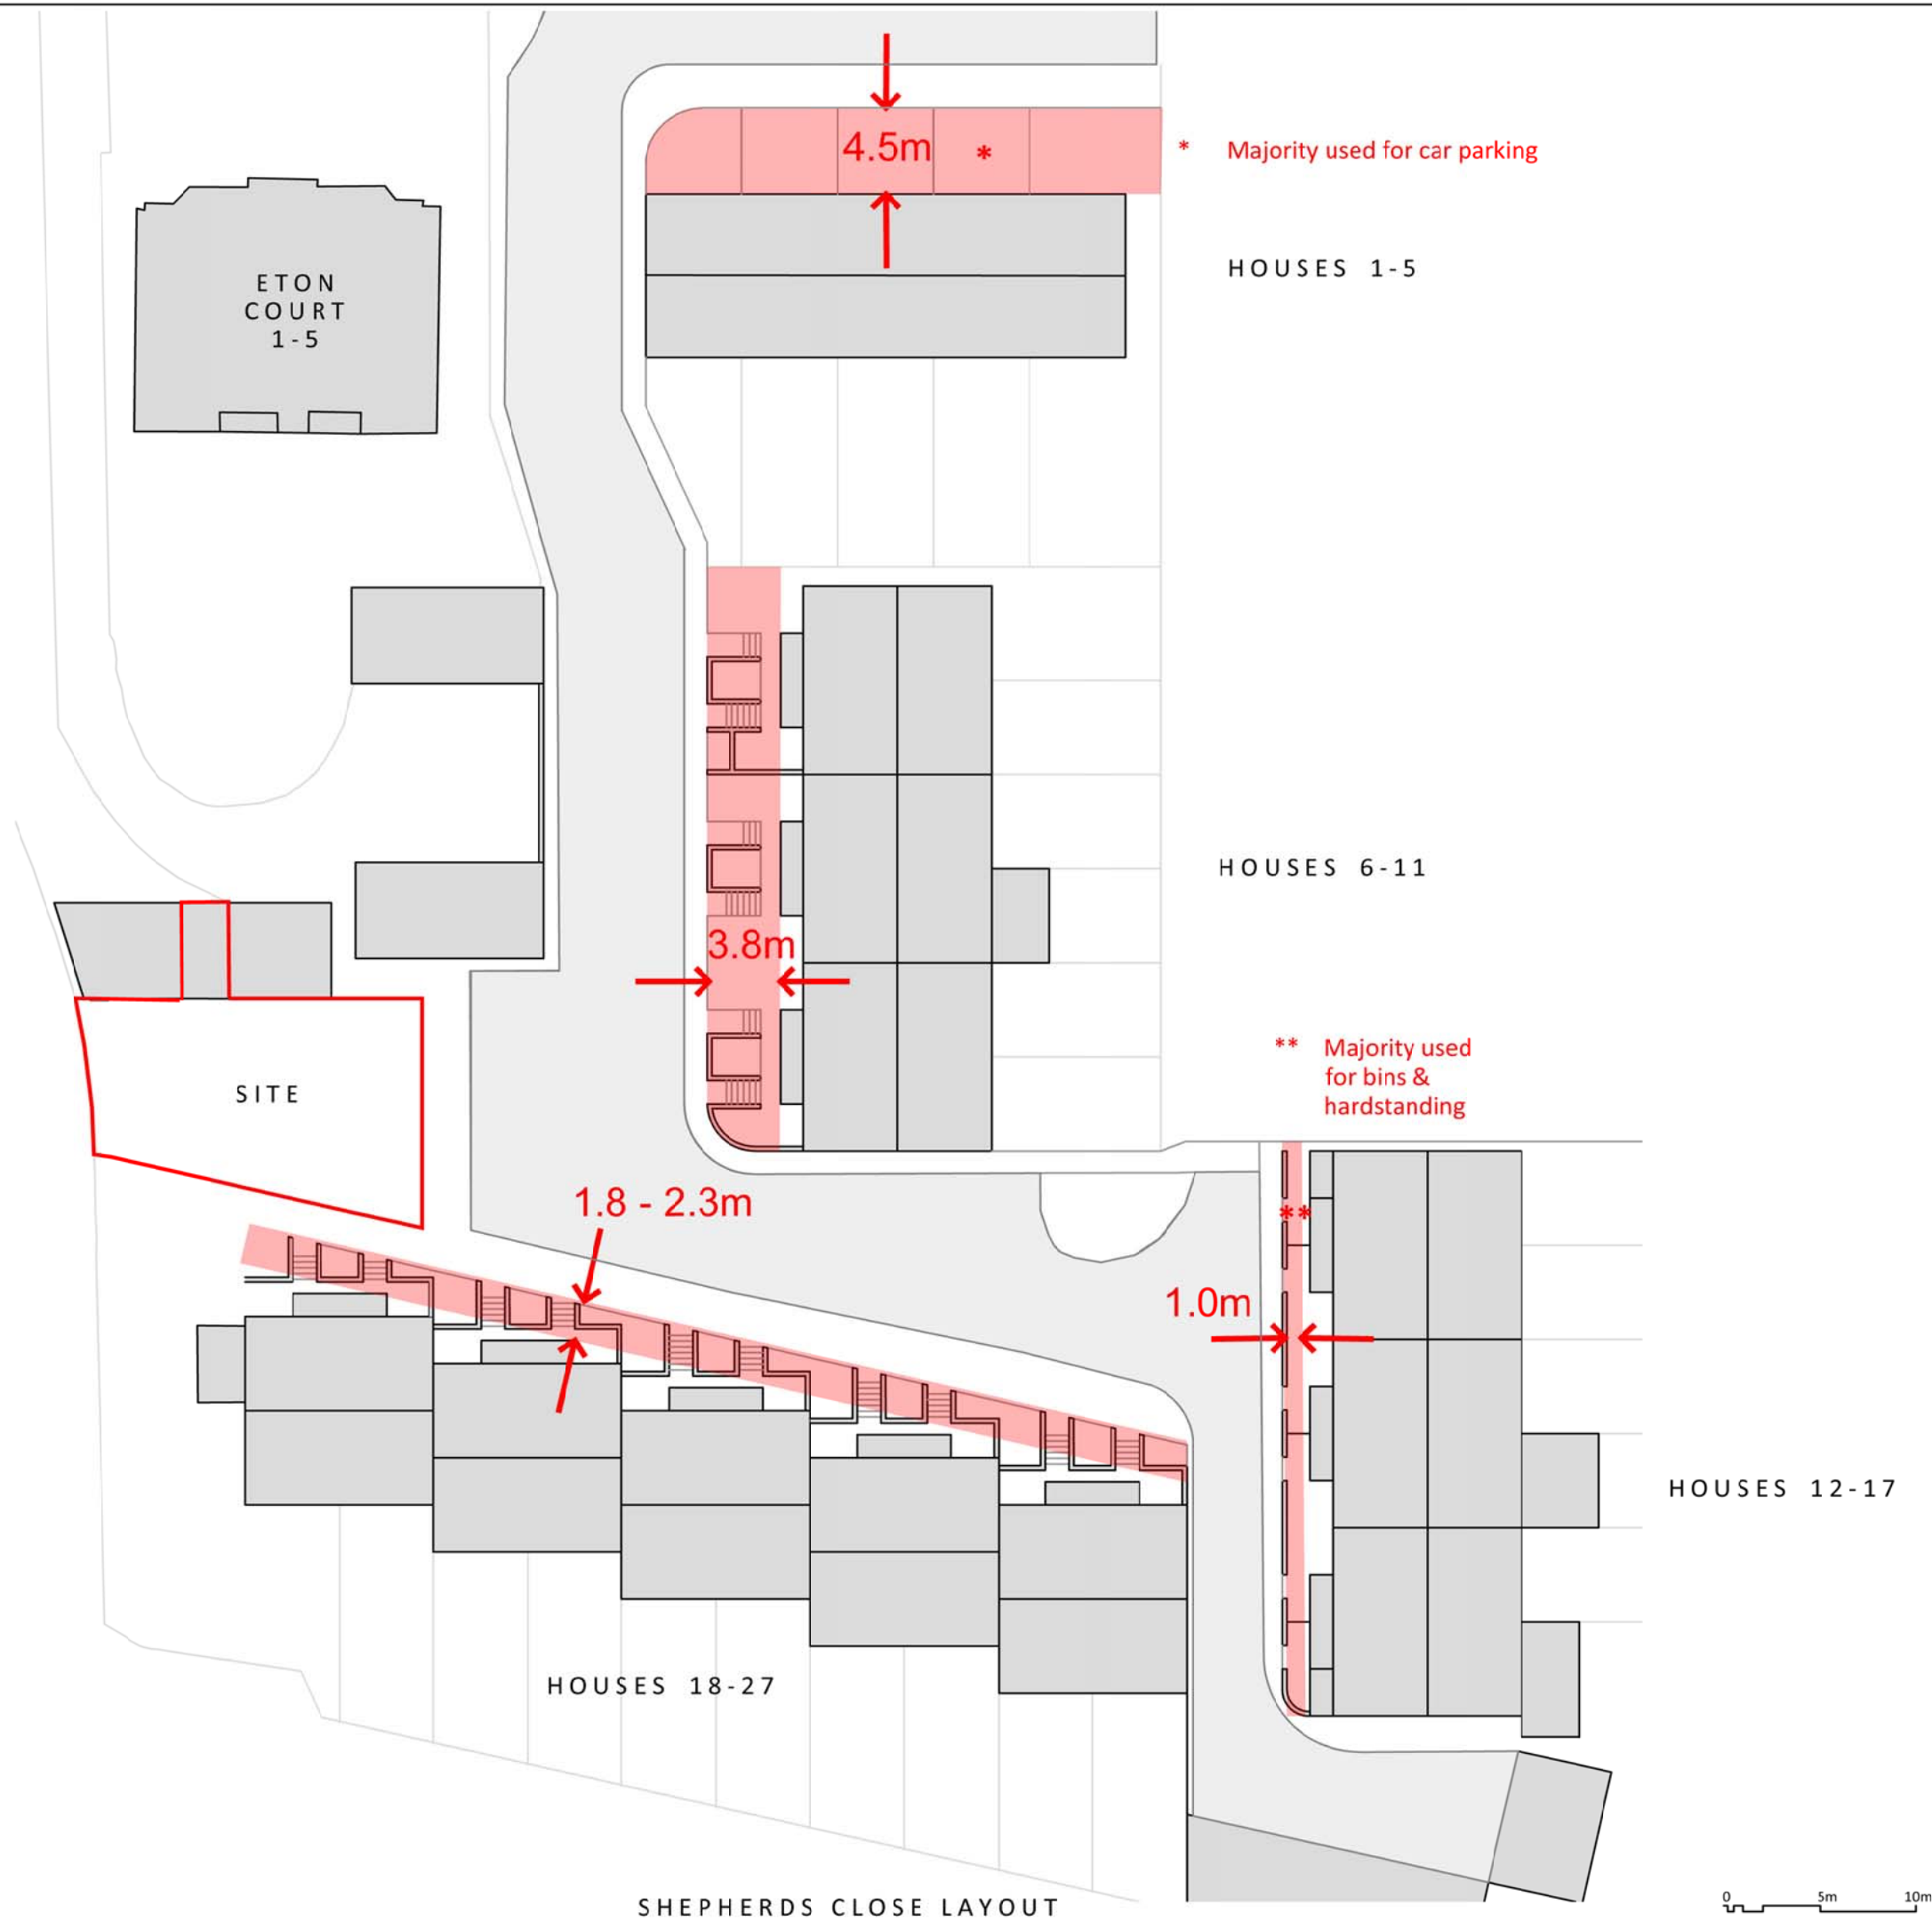

THIS DRAWING IS COPYRIGHT PROTECTED AND ITS USE OR REPRODUCTION IN ANY WAY WITHOUT WRITTEN APPROVAL OF UNDERCURRENT LIMITED IS PROHIBITED. NO DIMENSIONS SHOULD BE SCALED FROM THE DRAWING AND ANY DISCREPANCIES FOUND IN THE DRAWING SHOULD BE REFERRED TO UNDERCURRENT LIMITED.

Undercurrent Ltd.
www.undercurrent-architects.com

Client: Candice Lake

Project: Shepherd's Close Highgate N6

Title: Shepherds Close Setback Distances

Drawn: [blank]
Date: 15/05/24
Scale: 1:350 @A3

Drawing Number: UK 145b-04
Rev: 0