



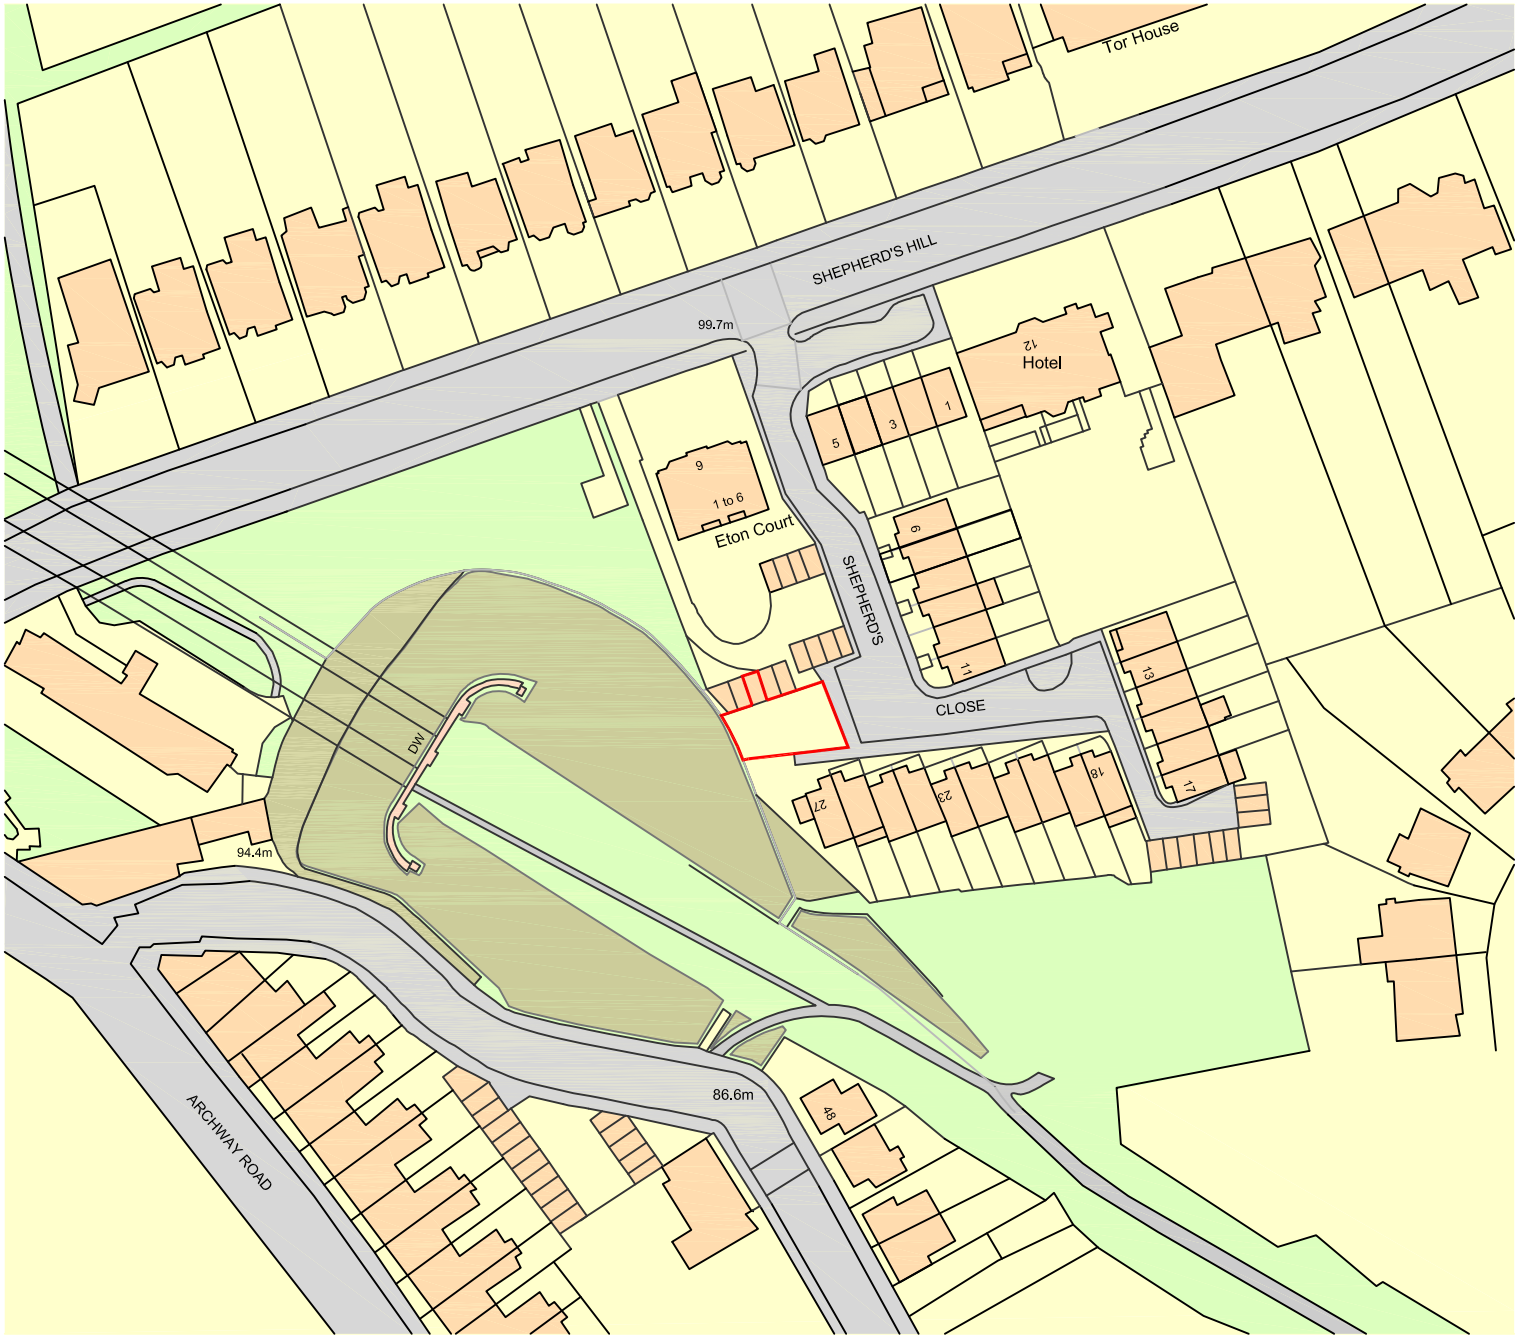

Ordnance Survey, (c) Crown Copyright 2019. All rights reserved. Licence number 100022432

 

THIS DRAWING IS COPYRIGHT PROTECTED AND ITS USE OR REPRODUCTION IN ANY WAY WITHOUT WRITTEN APPROVAL OF UNDERCURRENT LIMITED IS PROHIBITED. NO DIMENSIONS SHOULD BE SCALED FROM THE DRAWING AND ANY DISCREPANCIES FOUND IN THE DRAWING SHOULD BE REFERRED TO UNDERCURRENT LIMITED.

Undercurrent Ltd. www.undercurrent-architects.com 	
Client	Candice Lake
Project	Shepherd's Close Highgate N6
Title	Location Plan
Drawn	
Date	11/10/23
Scale	1:1250 @A3
Drawing Number	UK 145-S-00
Rev	0