



STREETSCAPE




SETBACK (1.8 - 2.3 M)


Lowered ground levels are half storey below the footpath, allowing intimate views of upper floors

KEY


SEPARATION
DISTANCE

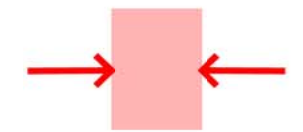

SETBACK
& FRONT
GARDEN

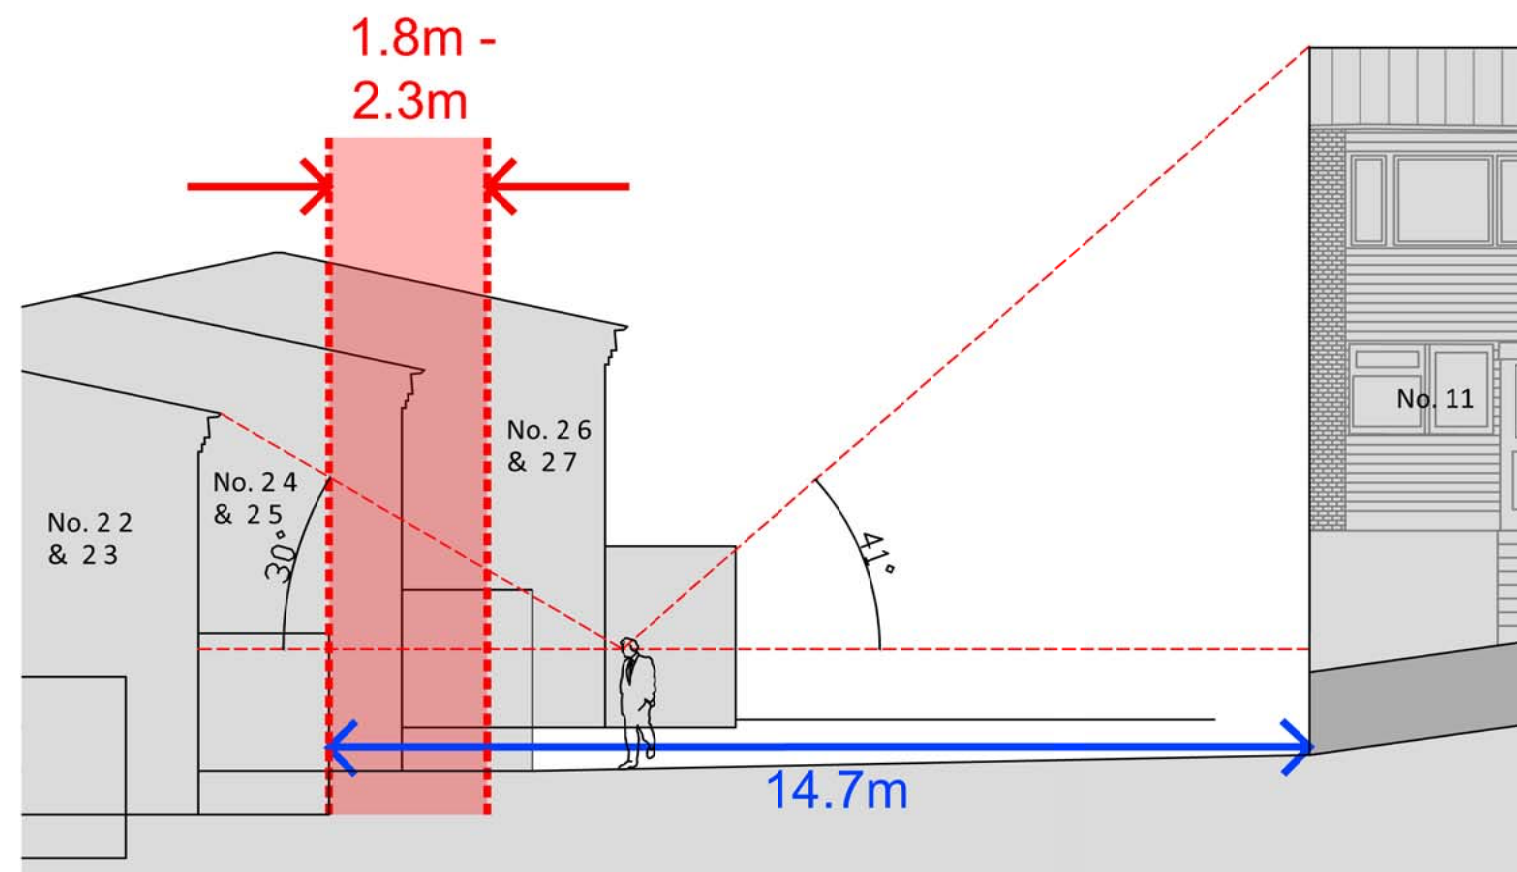

TYPICAL SETBACK HOUSES 18-27

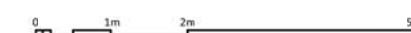

THIS DRAWING IS COPYRIGHT PROTECTED AND ITS USE OR REPRODUCTION IN ANY WAY WITHOUT WRITTEN APPROVAL OF UNDERCURRENT LIMITED IS PROHIBITED. NO DIMENSIONS SHOULD BE SCALED FROM THE DRAWING AND ANY DISCREPANCIES FOUND IN THE DRAWING SHOULD BE REFERRED TO UNDERCURRENT LIMITED.

Undercurrent Ltd.
www.undercurrent-architects.com



Client
Candice Lake

Project
**Shepherd's Close
Highgate N6**

Title
**No.s 18 - 27
Setback**

Drawn

Date 15/05/24

Scale 1:100 @A3

Drawing Number
UK 145b-12

Rev
0