


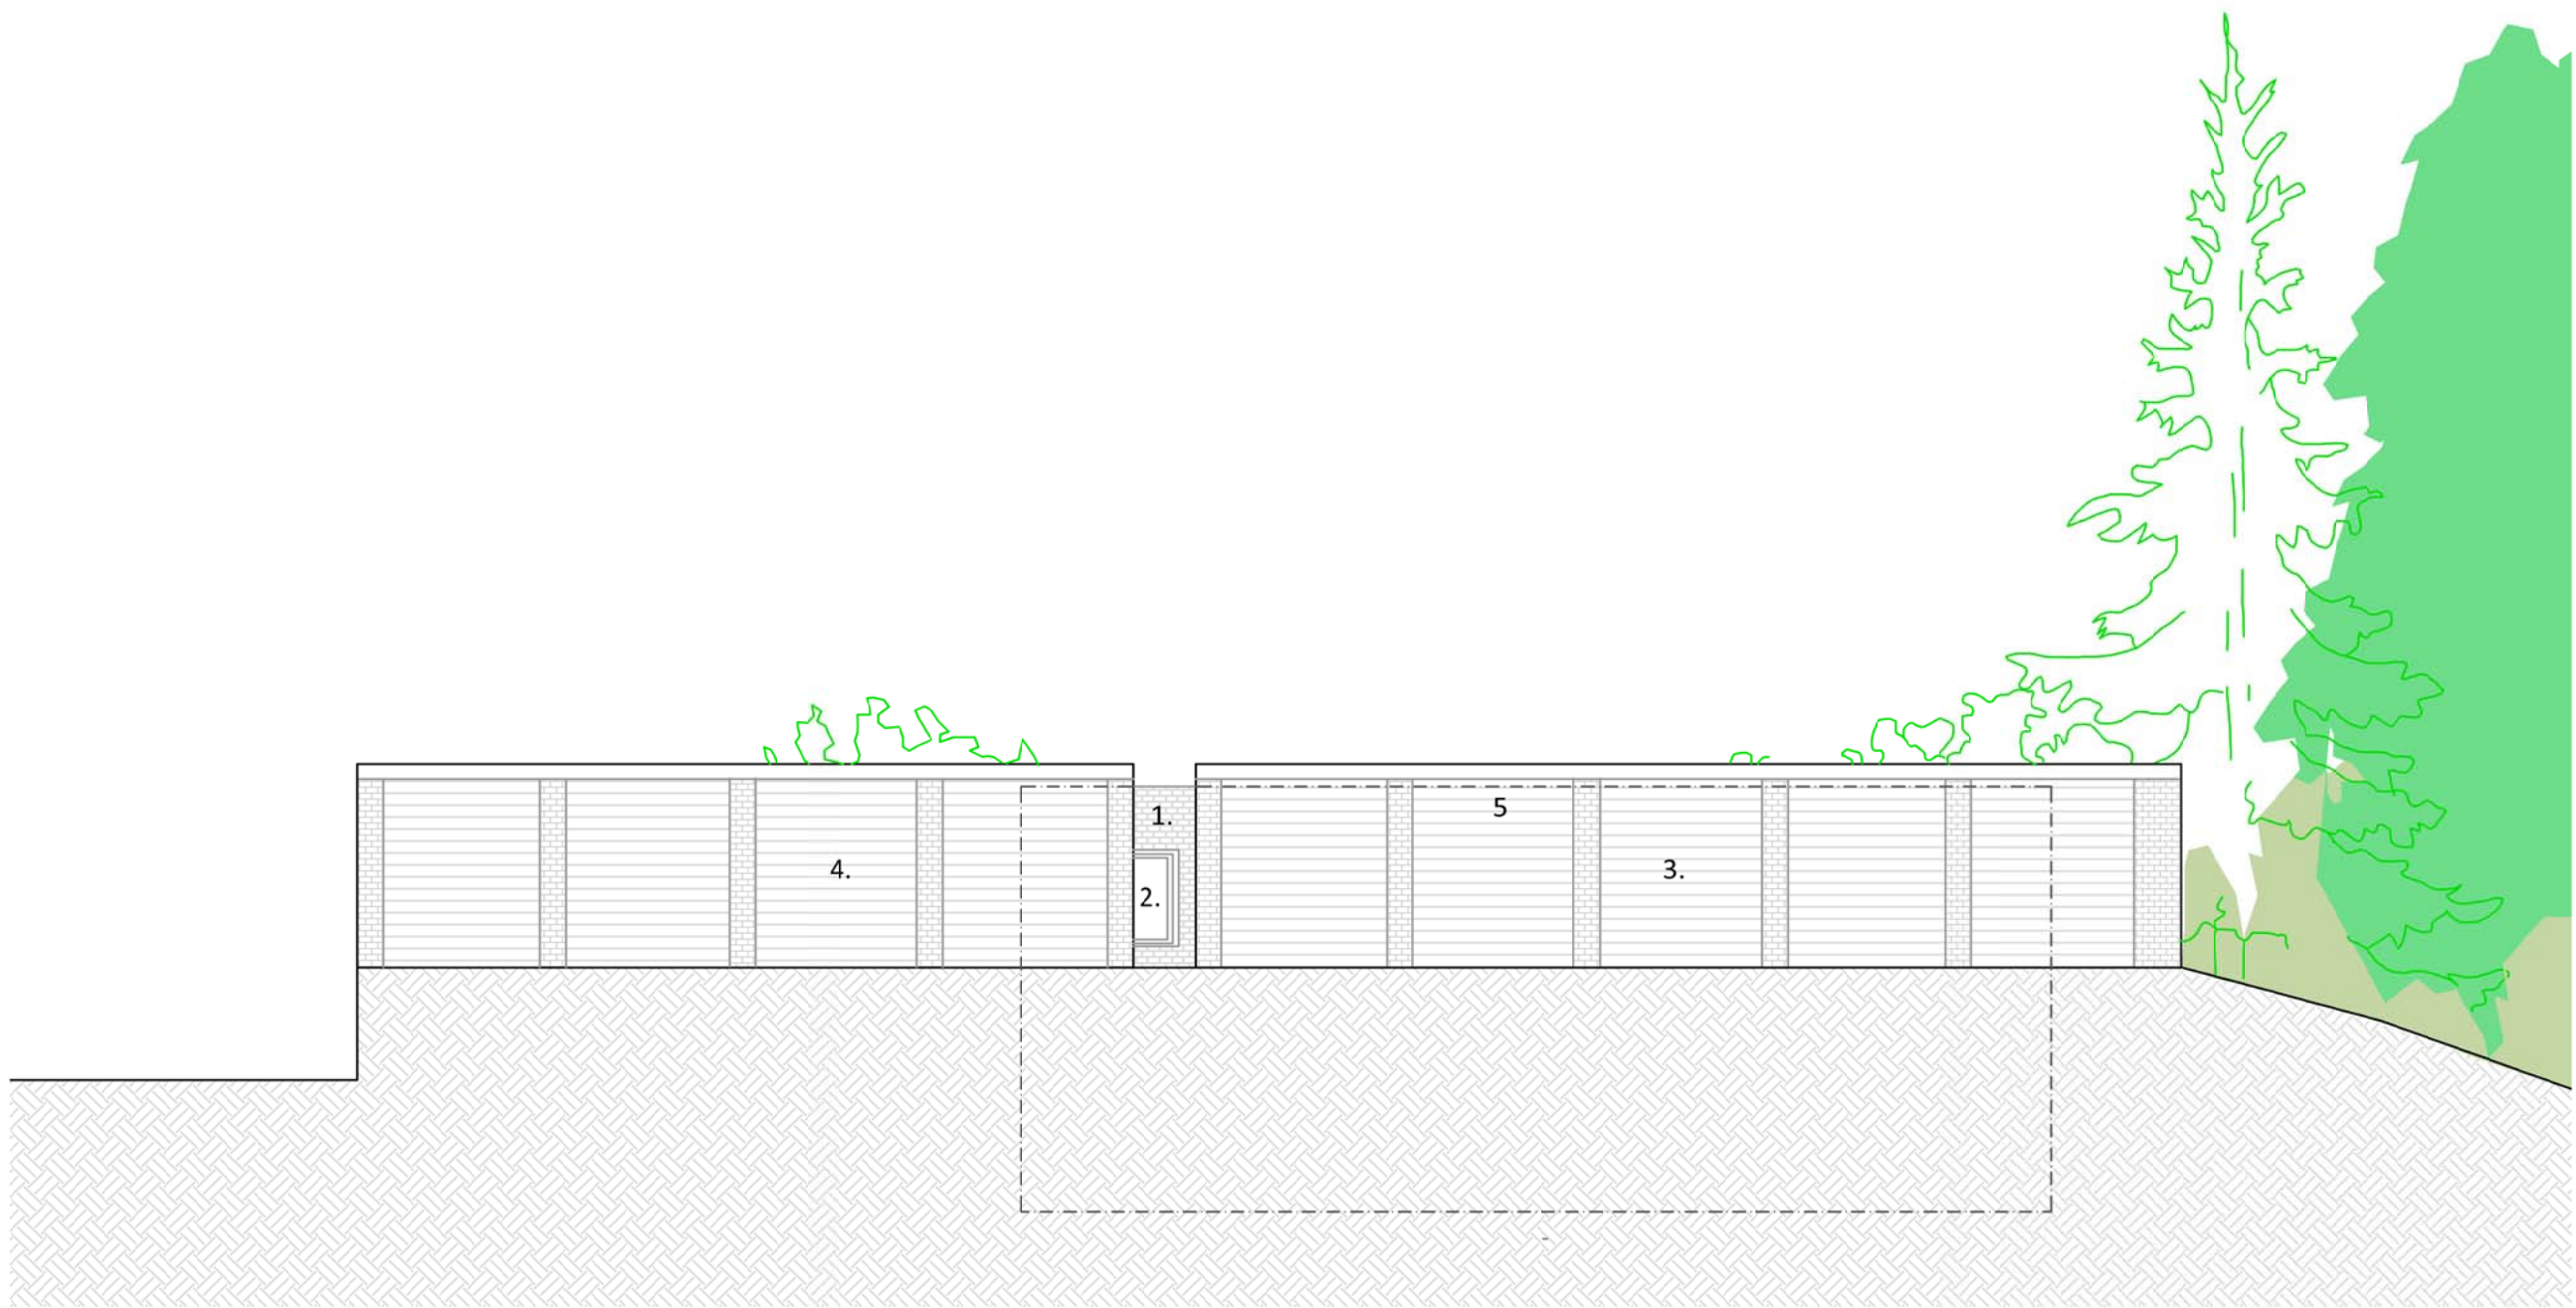

ELEVATION TOWARD GARAGES

- 1. Matching brickwork
- 2. New line of sight improves passive security
- 3. Brick garages No. 9 - 13
- 4. Brick garages No. 5 - 8
- 5. Outline of proposal



THIS DRAWING IS COPYRIGHT PROTECTED AND ITS USE OR REPRODUCTION IN ANY WAY WITHOUT WRITTEN APPROVAL OF UNDERCURRENT LIMITED IS PROHIBITED. NO DIMENSIONS SHOULD BE SCALED FROM THE DRAWING AND ANY DISCREPANCIES FOUND IN THE DRAWING SHOULD BE REFERRED TO UNDERCURRENT LIMITED.

Undercurrent Ltd.
www.undercurrent-architects.com

Client	Candice Lake	
Project	Shepherd's Close Highgate N6	
Title	Elevation – North	
Drawn		
Date	11/06/24	
Scale	1:100 @A3	
Drawing Number	UK 145b-26	Rev 0