




1 Proposed Side (East) Elevation
1:100 @ A3

Proposed Materials:

1. Plainclay Roof Tiles
2. Zinc Roofing/cladding
3. Red Brick
4. Dark Grey Aluminium Double Glazed Windows
5. White Painted Bricks
6. New chimney stack
- 7.Velux (RAL7016) conservation rooflight
- 8.Existing solar panel relocated to flat roof

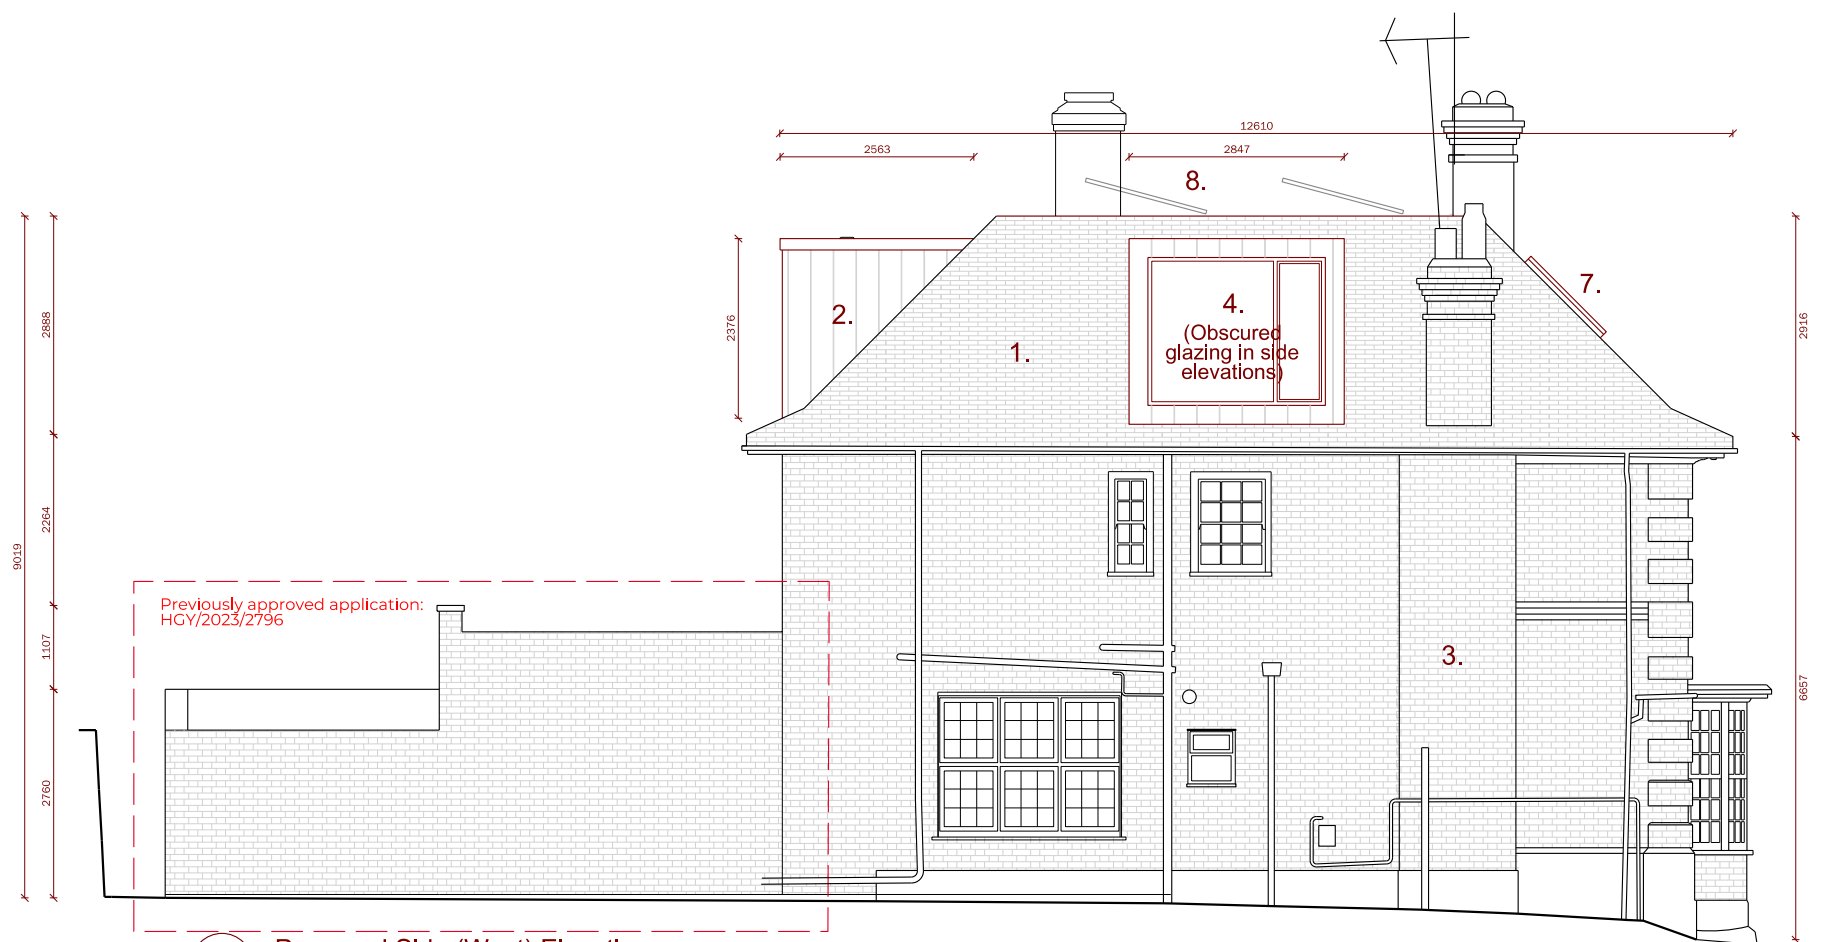

2 Proposed Side (West) Elevation
1:100 @ A3

scale 1:100@A3
10m

C	11/07/24	Raise height of chimneys
B	13/06/24	Confirm obscure glazing
A	09/05/24	Validation reqs
Rev.	Date	Reason
Do not scale this drawing other than for planning purposes. Check all dimensions on site. If in doubt ask.		
@Confidential copyright under Berne & Universal Copyright Conventions. All information contained in this drawing is sole copyright of The Chase Architecture Ltd, and is not to be reproduced without their express written permission and the contents must not be imparted to a third party, nor be used for any unauthorised purpose.		
12 Newburgh Street, London W1F 7RP www.thechasearchitecture.co.uk t. 020 7297 0375		
Project	57 & 59 Cholmeley Crescent	
Client	JD and SG, KS and TS	
Title	Existing and Proposed Side Elevations (West)	
Scale	1:100@A3	
Date	10.04.2024	
Prj. No.	23071	
Drw. No.	GA303	Rev. C
Status	Planning	

the chase
architecture

thechasearchitecture Ltd, Company Reg 7377429, VAT Reg. 1005561 66