
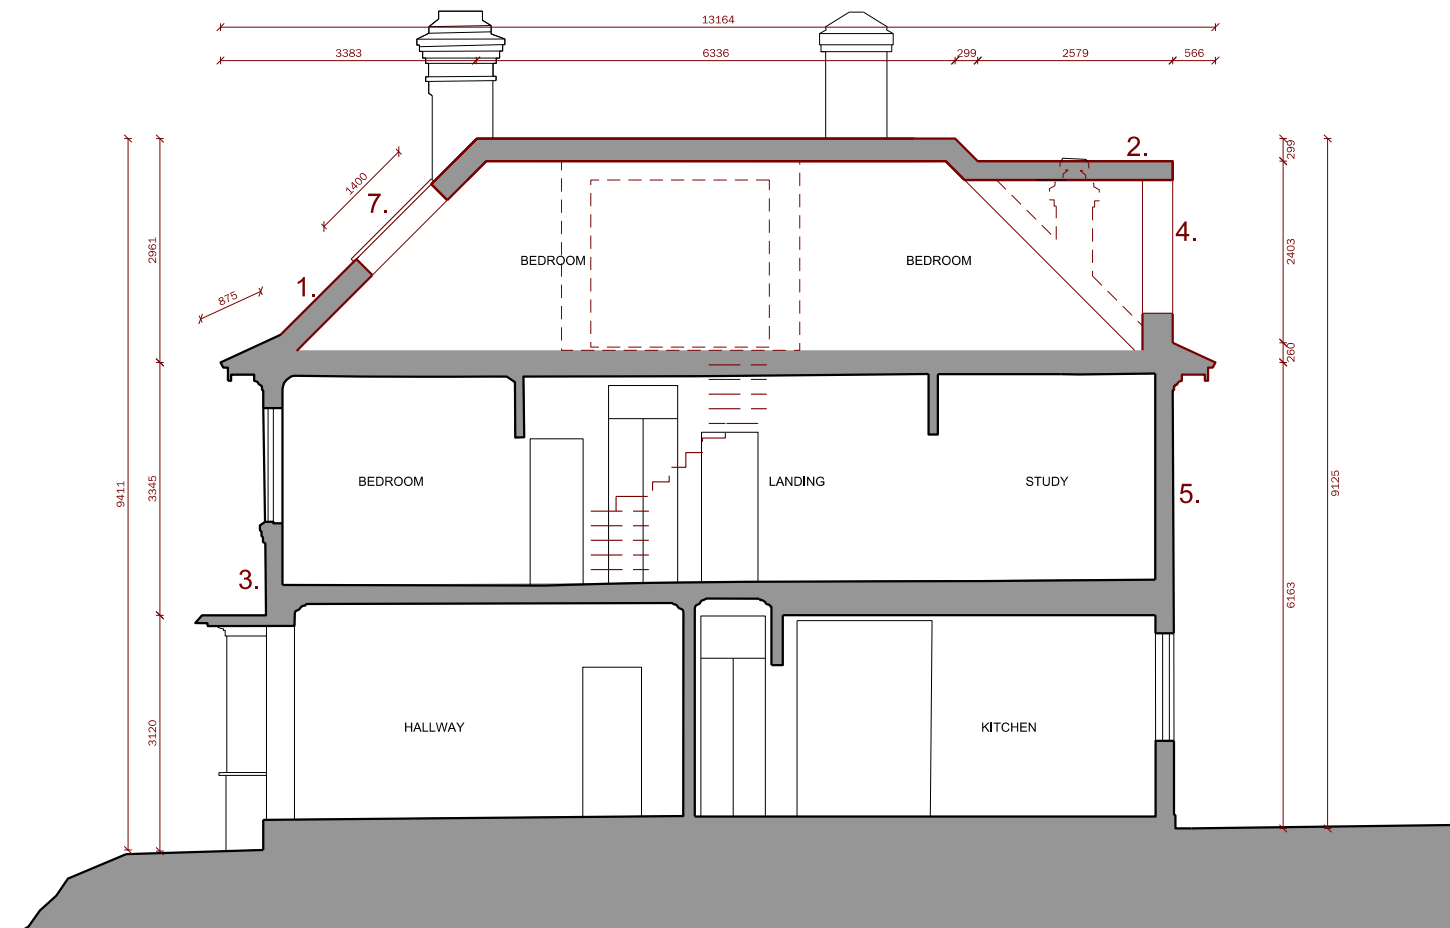


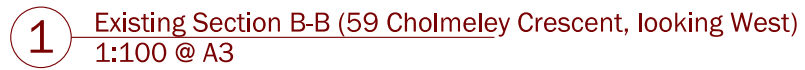

2 Proposed Section B-B (59 Cholmeley Crescent, looking West)
1:100 @ A3

scale 1:100@A3

10m

1. Plainclay Roof Tiles
2. Zinc Roofing/cladding
3. Red Brick
4. Dark Grey (RAL7016)
- Aluminium Double Glazed Windows
5. White Painted Bricks
6. New chimney stack
7. Dark Grey (RAL7016)
- Velux conservation rooflights
8. Existing solar panels relocated to flat roof

