


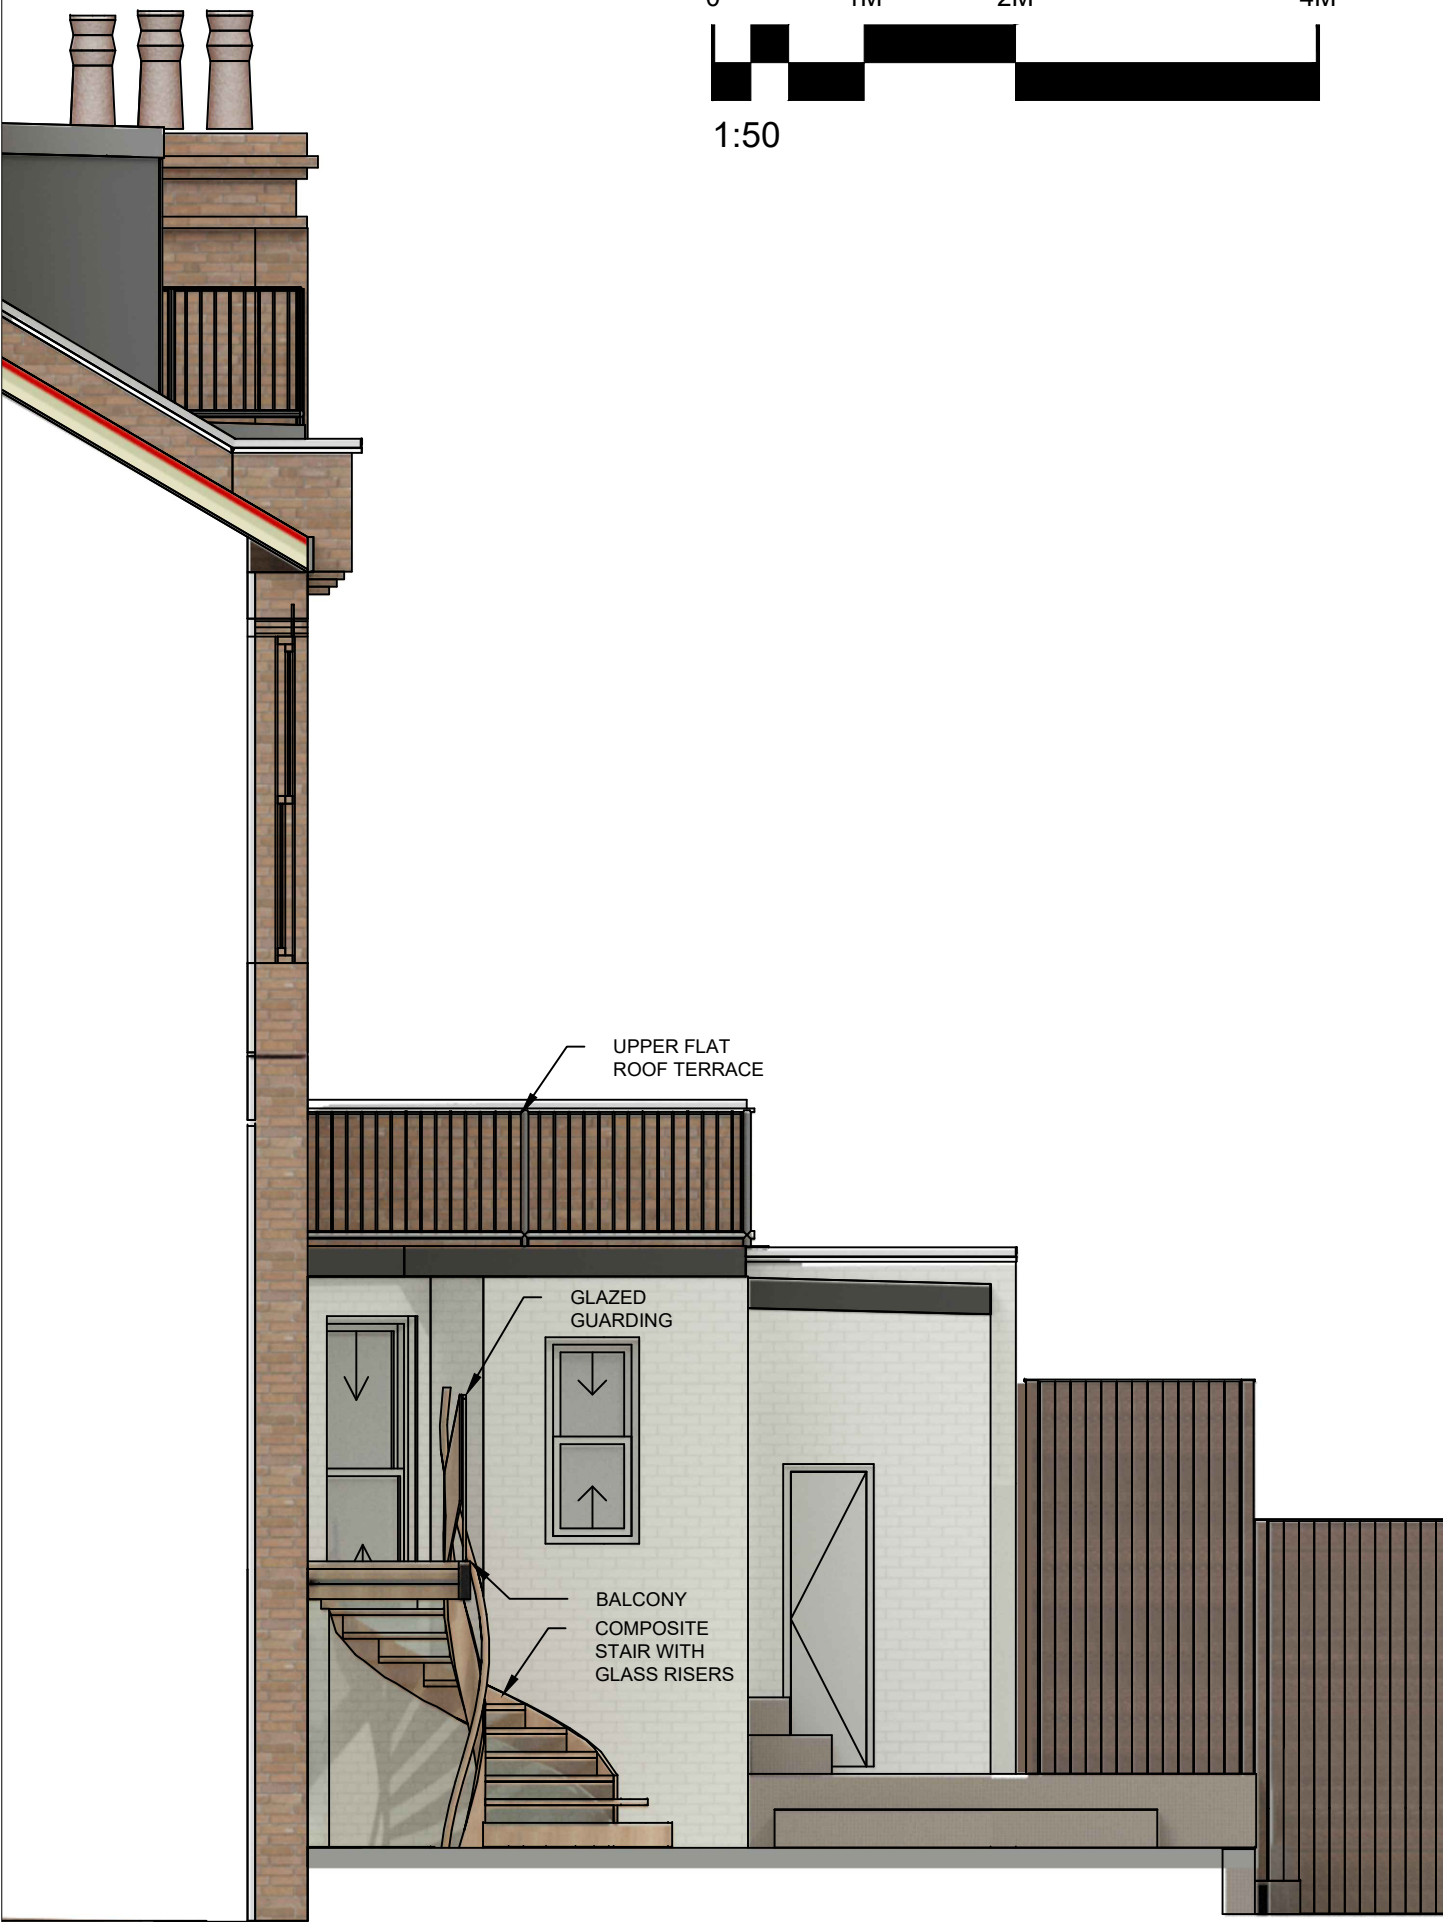

© LADDA Copyright
This drawing may contain some survey data. All rights reserved.
Use featured dimensions only.

Notes

-	-	-	-	-	-
-	-	-	-	-	-
-	-	-	-	-	-
-	-	-	-	-	-
-	-	-	-	-	-
-	-	-	-	-	-
-	-	-	-	-	-
-	-	-	-	-	-
-	-	-	-	-	-
00	23 JUL 24	PLANNING APP	JBL	JBL	JBL
Rev	Date	Purpose of Issue	Drn	Chk	App

Key Plan

LADDA
228A Sydney Road
London
N10 2RS
United Kingdom

T: +44 20 7193 7106
E: mail@ladda.online
W: www.ladda.online

L INARES
ARCHITECTURE
DESIGN &
DEVELOPMENT
ATELIER

Project Number
LA2311131
Project
24A Elms Avenue, London, N10 2JP - Rear balcony, stair, planters and window changes

Title
**GENERAL ARRANGEMENT
PROPOSED
SIDE ELEVATION**

Drawn By JBL	Checked By JBL	Approved By JBL	Scale 1:50 @ A3
Drawing Issue Date 23 JUL 24	Status PLANNING APP		
Drawing Number LA2311131-DDS-GA-P-LEE-00002	Revision 00		