




1 Existing Back (North) Elevation
1:100 @ A3

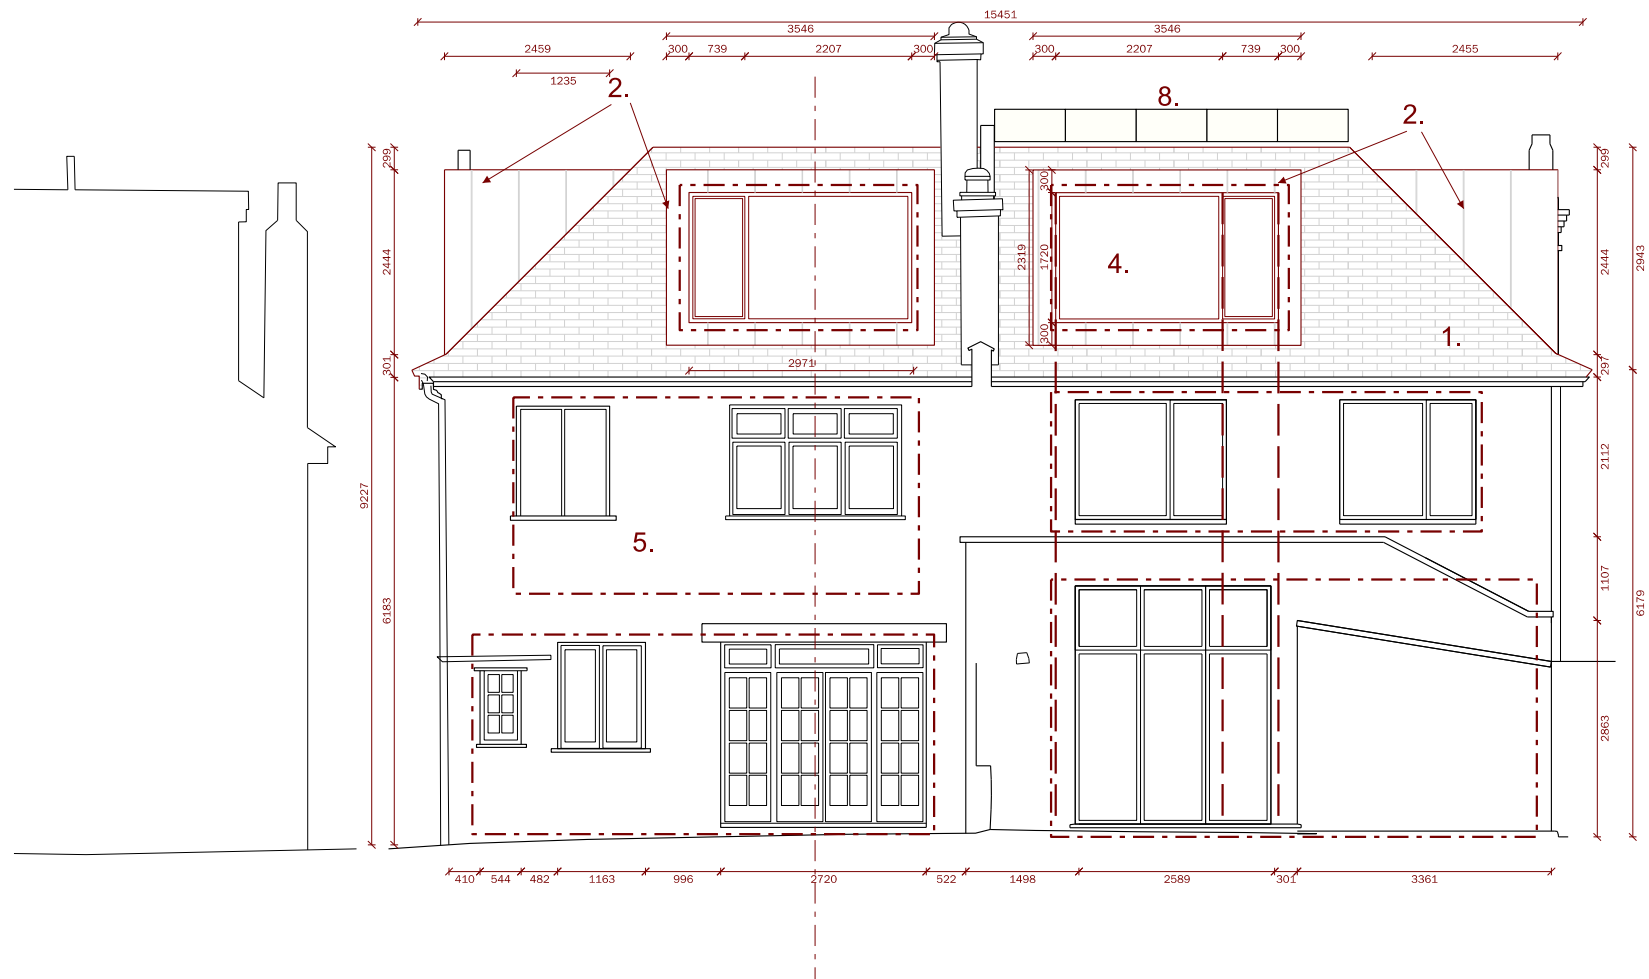

2 Proposed Back (North) Elevation
1:100 @ A3

Proposed Materials:

1. Plainclay Roof Tiles
2. Zinc Roofing/cladding
3. Red Brick
4. Dark Grey Aluminium Double Glazed Windows
5. White Painted Bricks
6. New chimney stack
- 7.Velux (RAL7016) conservation rooflight
- 8.Existing solar panel relocated to flat roof

C 24/07/24 no. 59 rear 1stFL window
B 11/07/24 Chimneys Raised
A 08/05/24 Validation reqs

Rev.	Date	Reason
------	------	--------

Do not scale this drawing other than for planning purposes.
Check all dimensions on site. If in doubt ask.

©Confidential copyright under Berne & Universal
Copyright Conventions.

All information contained in this drawing is sole copyright
of The Chase Architecture Ltd. and is not to be
reproduced without their express written permission and
the contents must not be imparted to a third party, nor be
used for any unauthorised purpose.

12 Newburgh Street, London W1F 7RP
www.thechasearchitecture.co.uk t. 020 7297 0375

Project 57 & 59 Cholmeley Crescent

Client JD and SG, KS and TS

Title Existing and Proposed
Back Elevations

Scale 1:100@A3

Date 11.04.2024

Prj. No. 23071

Drw. No. GA301 Rev. C

Status Planning

the chase
architecture

thechasearchitecture Ltd. Company Reg 7377429, VAT Reg. 1005561 66

scale 1:100@A3

10m