


Notes:

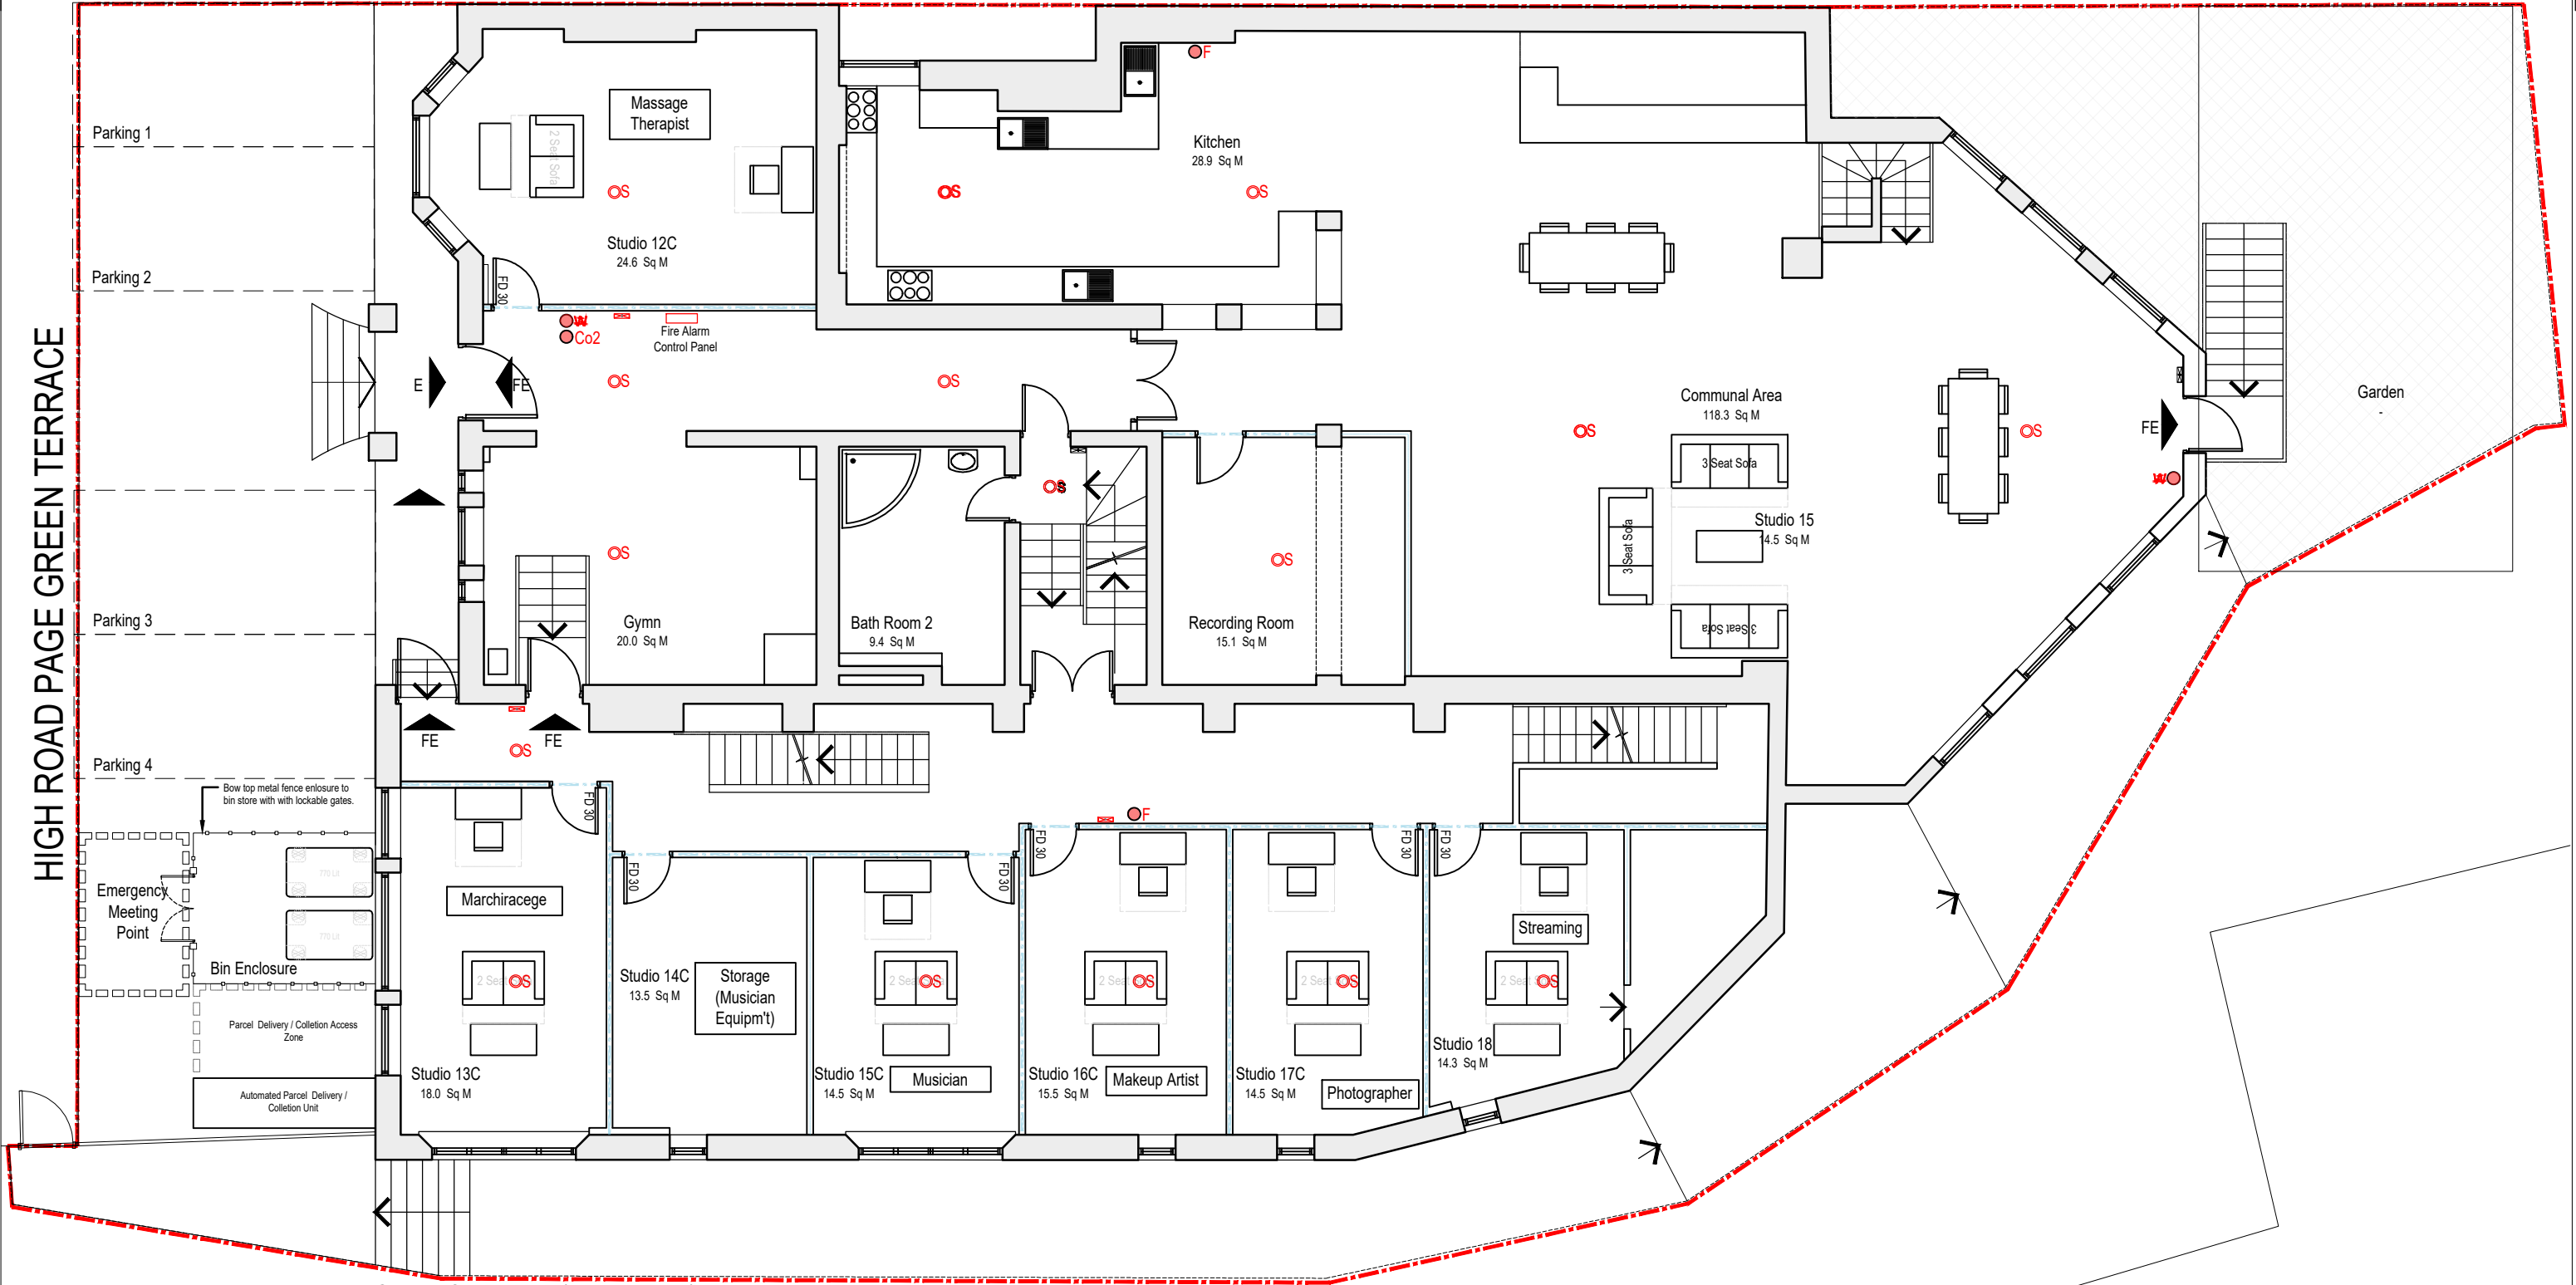

Ground Floor Plan

Station Court Road (Private Road)

All errors and omissions to be reported to the Architect / Contract Administrator.
All dimensions to be checked on site and any anomalies reported to the Architect / Contract Administrator, prior to commencement of works, or the sourcing or fabrication of any materials or components.