


Notes:

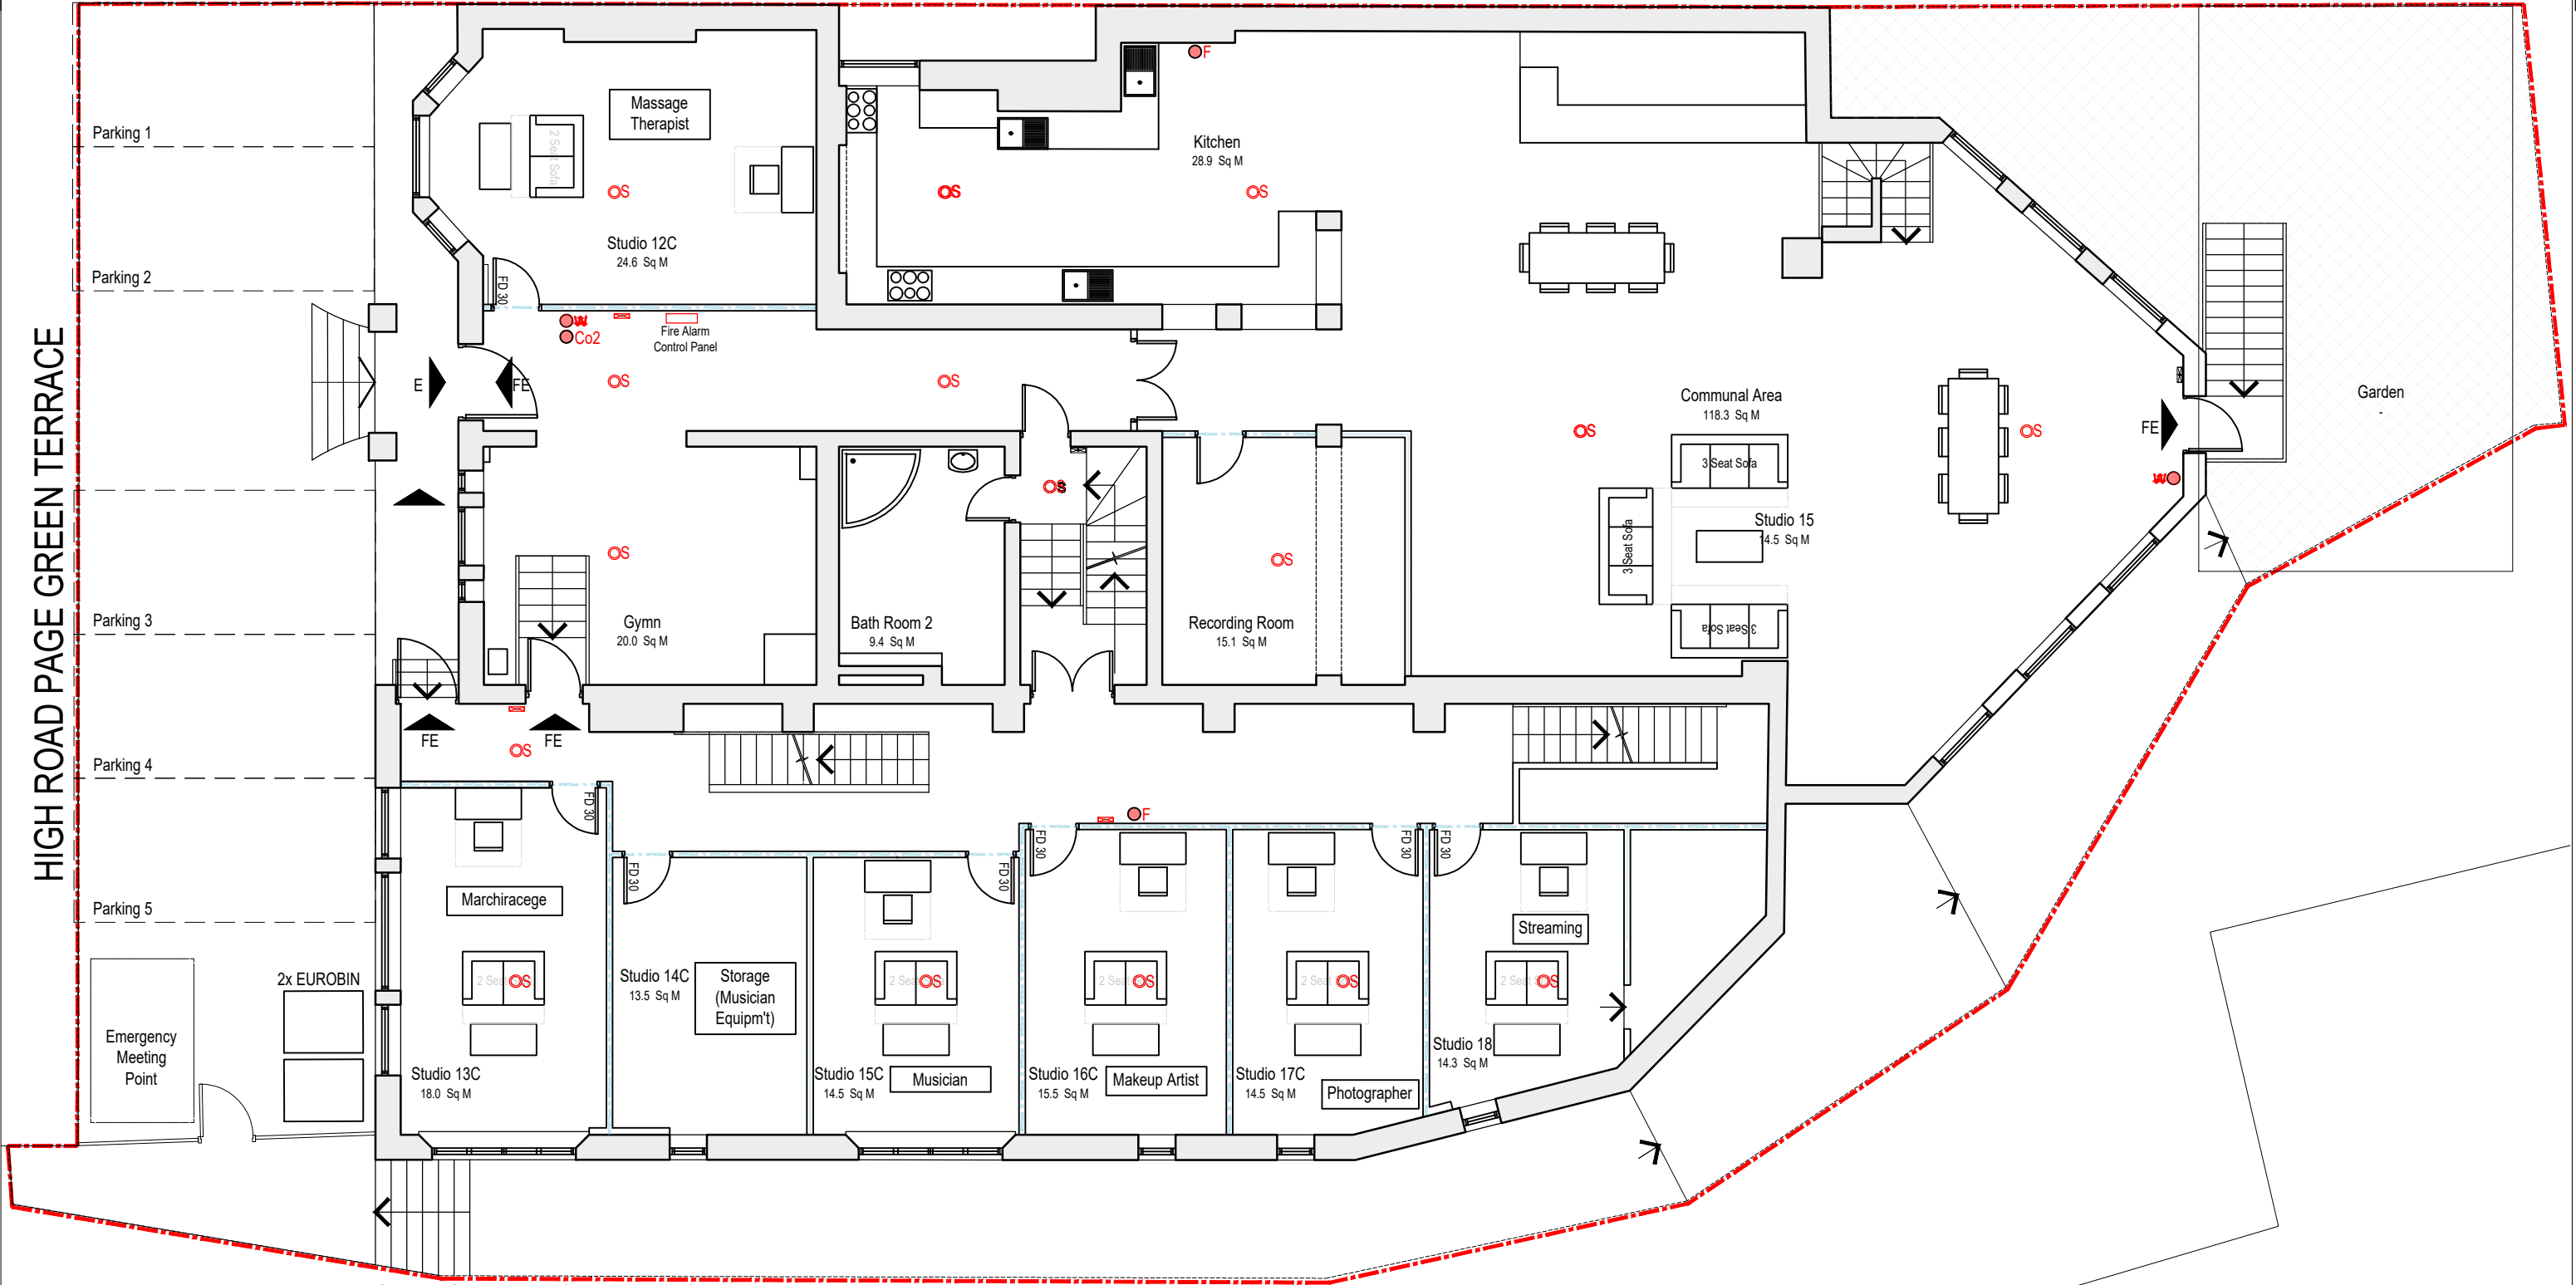

Ground Floor Plan

All errors and omissions to be reported to the Architect / Contract Administrator.
All dimensions to be checked on site and any anomalies reported to the Architect / Contract Administrator, prior to commencement of works, or the sourcing or fabrication of any materials or components.

Key:

- Water Extinguisher
- Co2 Extinguisher
- Foam Extinguisher
- Powder Extinguisher
- Carbon Dioxide Extinguisher
- Fire Alarm Switch
- Smoke Detector

Fire Exit

Entrance

Application Boundary

Fire Door - 30 Min

Sound Proof Partition

30 Mm Fire resistant