


Notes:

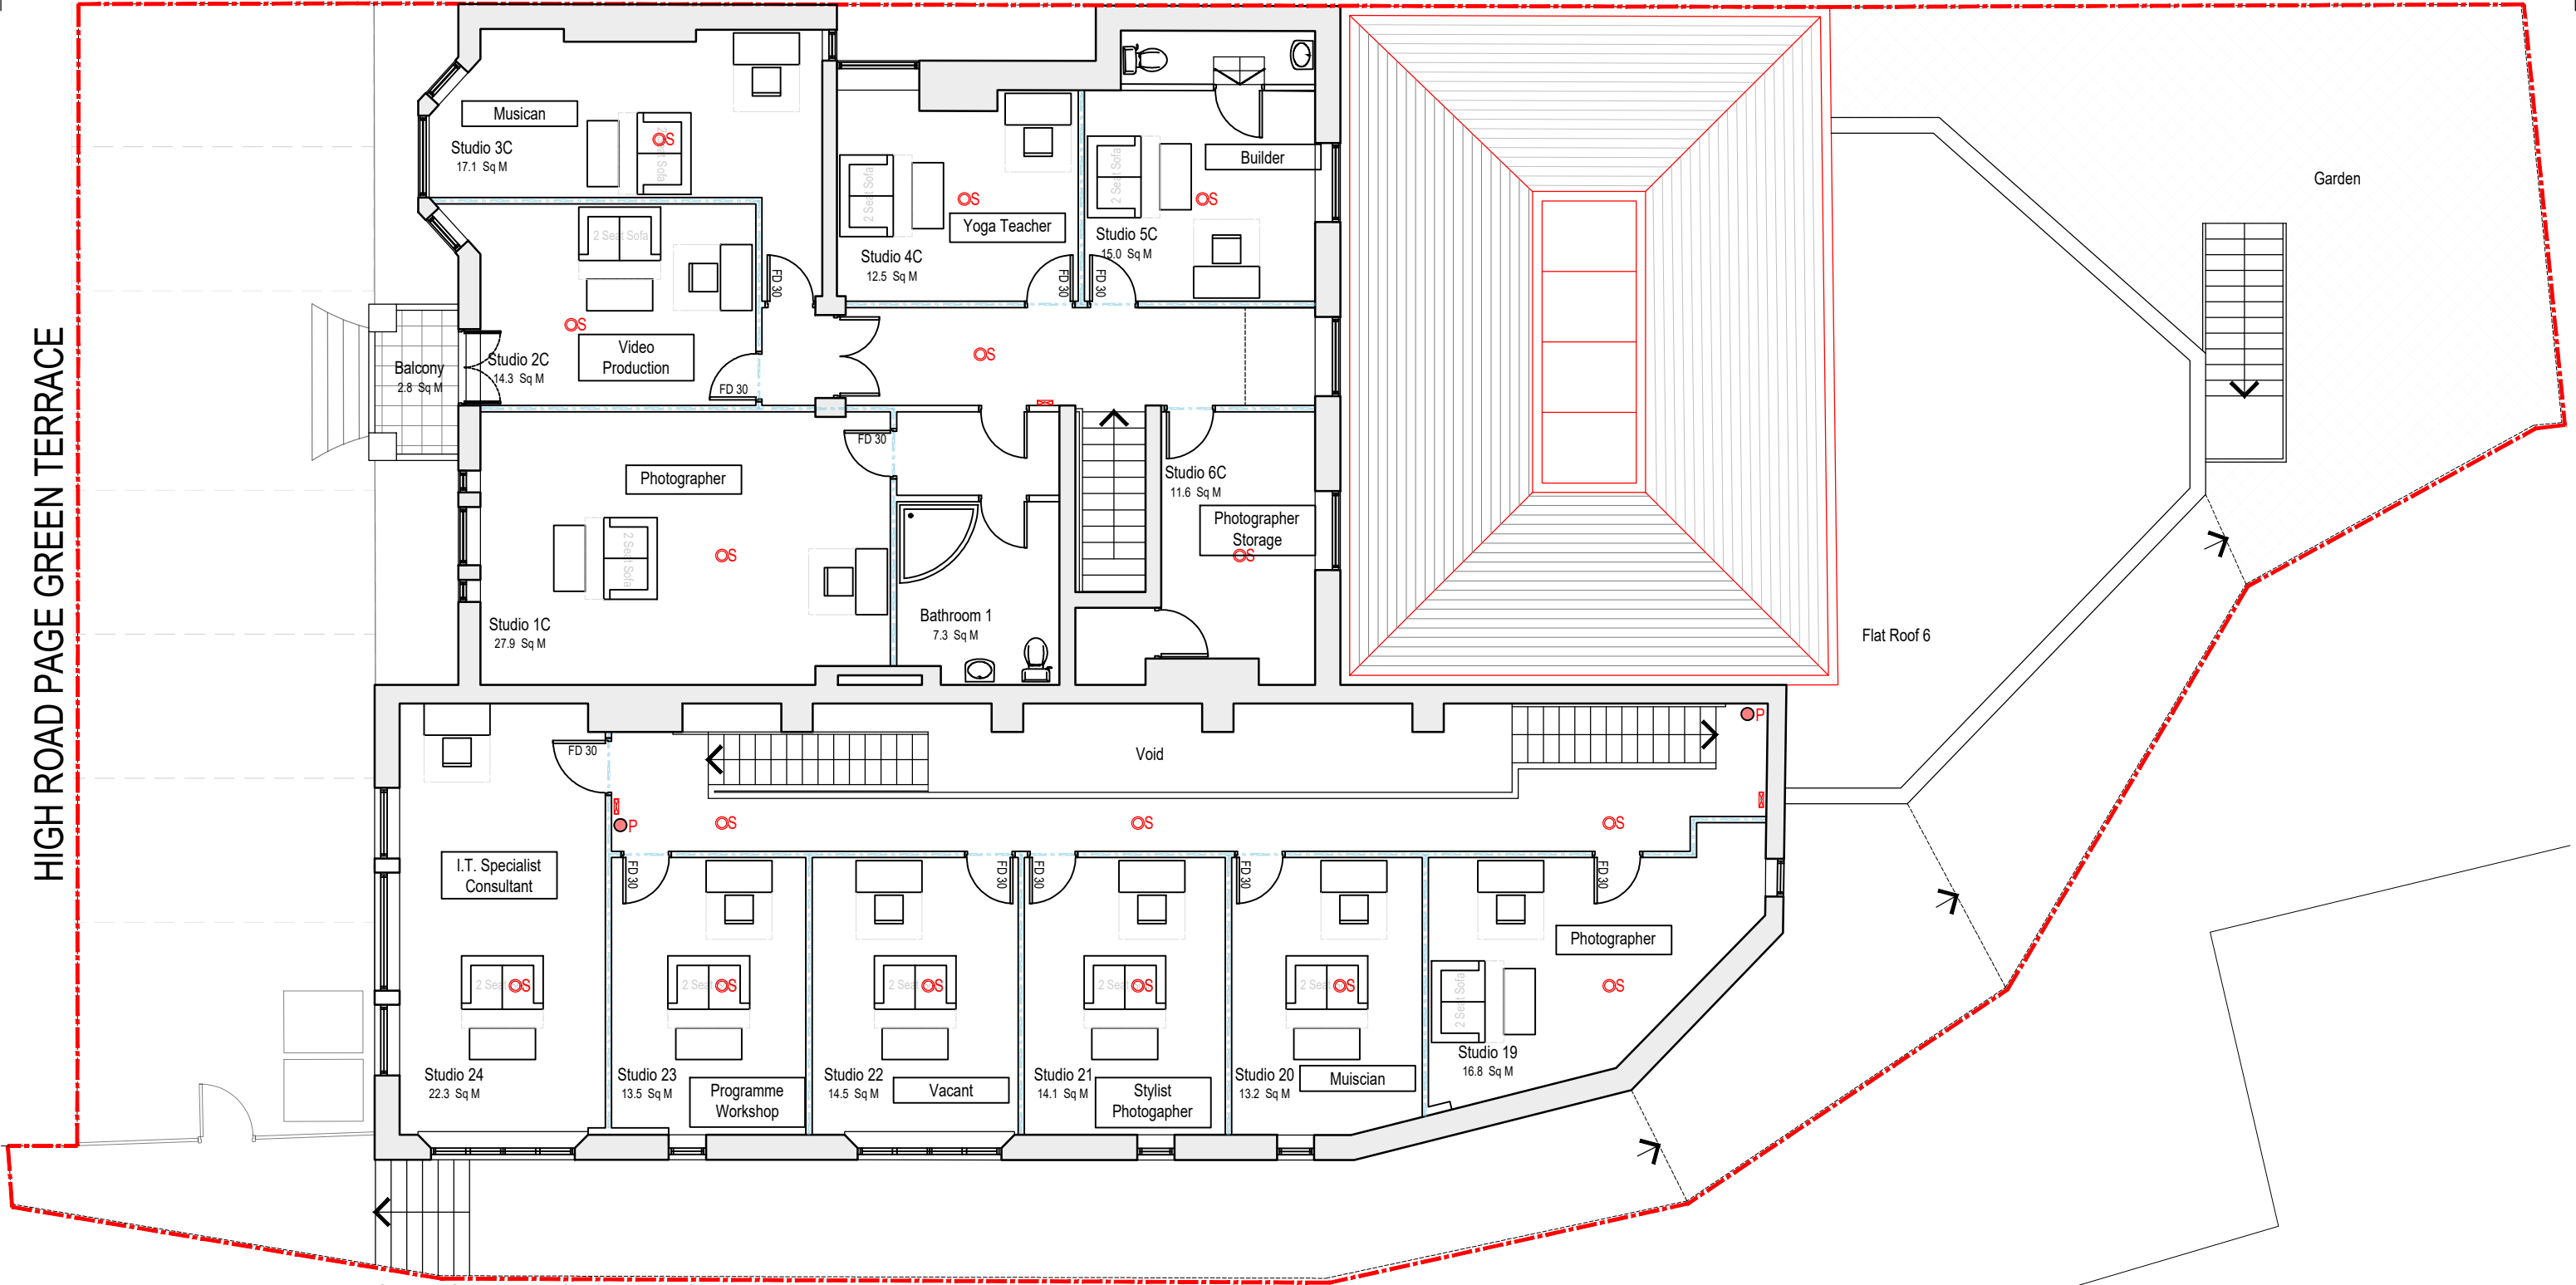

HIGH ROAD PAGE GREEN TERRACE

First Floor Plan

Station Court Road (Private Road)

All errors and omissions to be reported to the Architect / Contract Administrator.
All dimensions to be checked on site and any anomalies reported to the Architect / Contract Administrator, prior to commencement of works, or the sourcing or fabrication of any materials or components.

Key:

W	Water Extinguisher	FE	Fire Exit	---	Application Boundary
Co2	Co2 Extinguisher			FD 30	Fire Door - 30 Min
F	Foam Extinguisher			OS	Sound Proof Partition
P	Powder Extinguisher	E	Entrance	---	30 Min Fire resistant
CD	Carbon Dioxide Extinguisher				
SA	Fire Alarm Switch				
OS	Smoke Detector				