



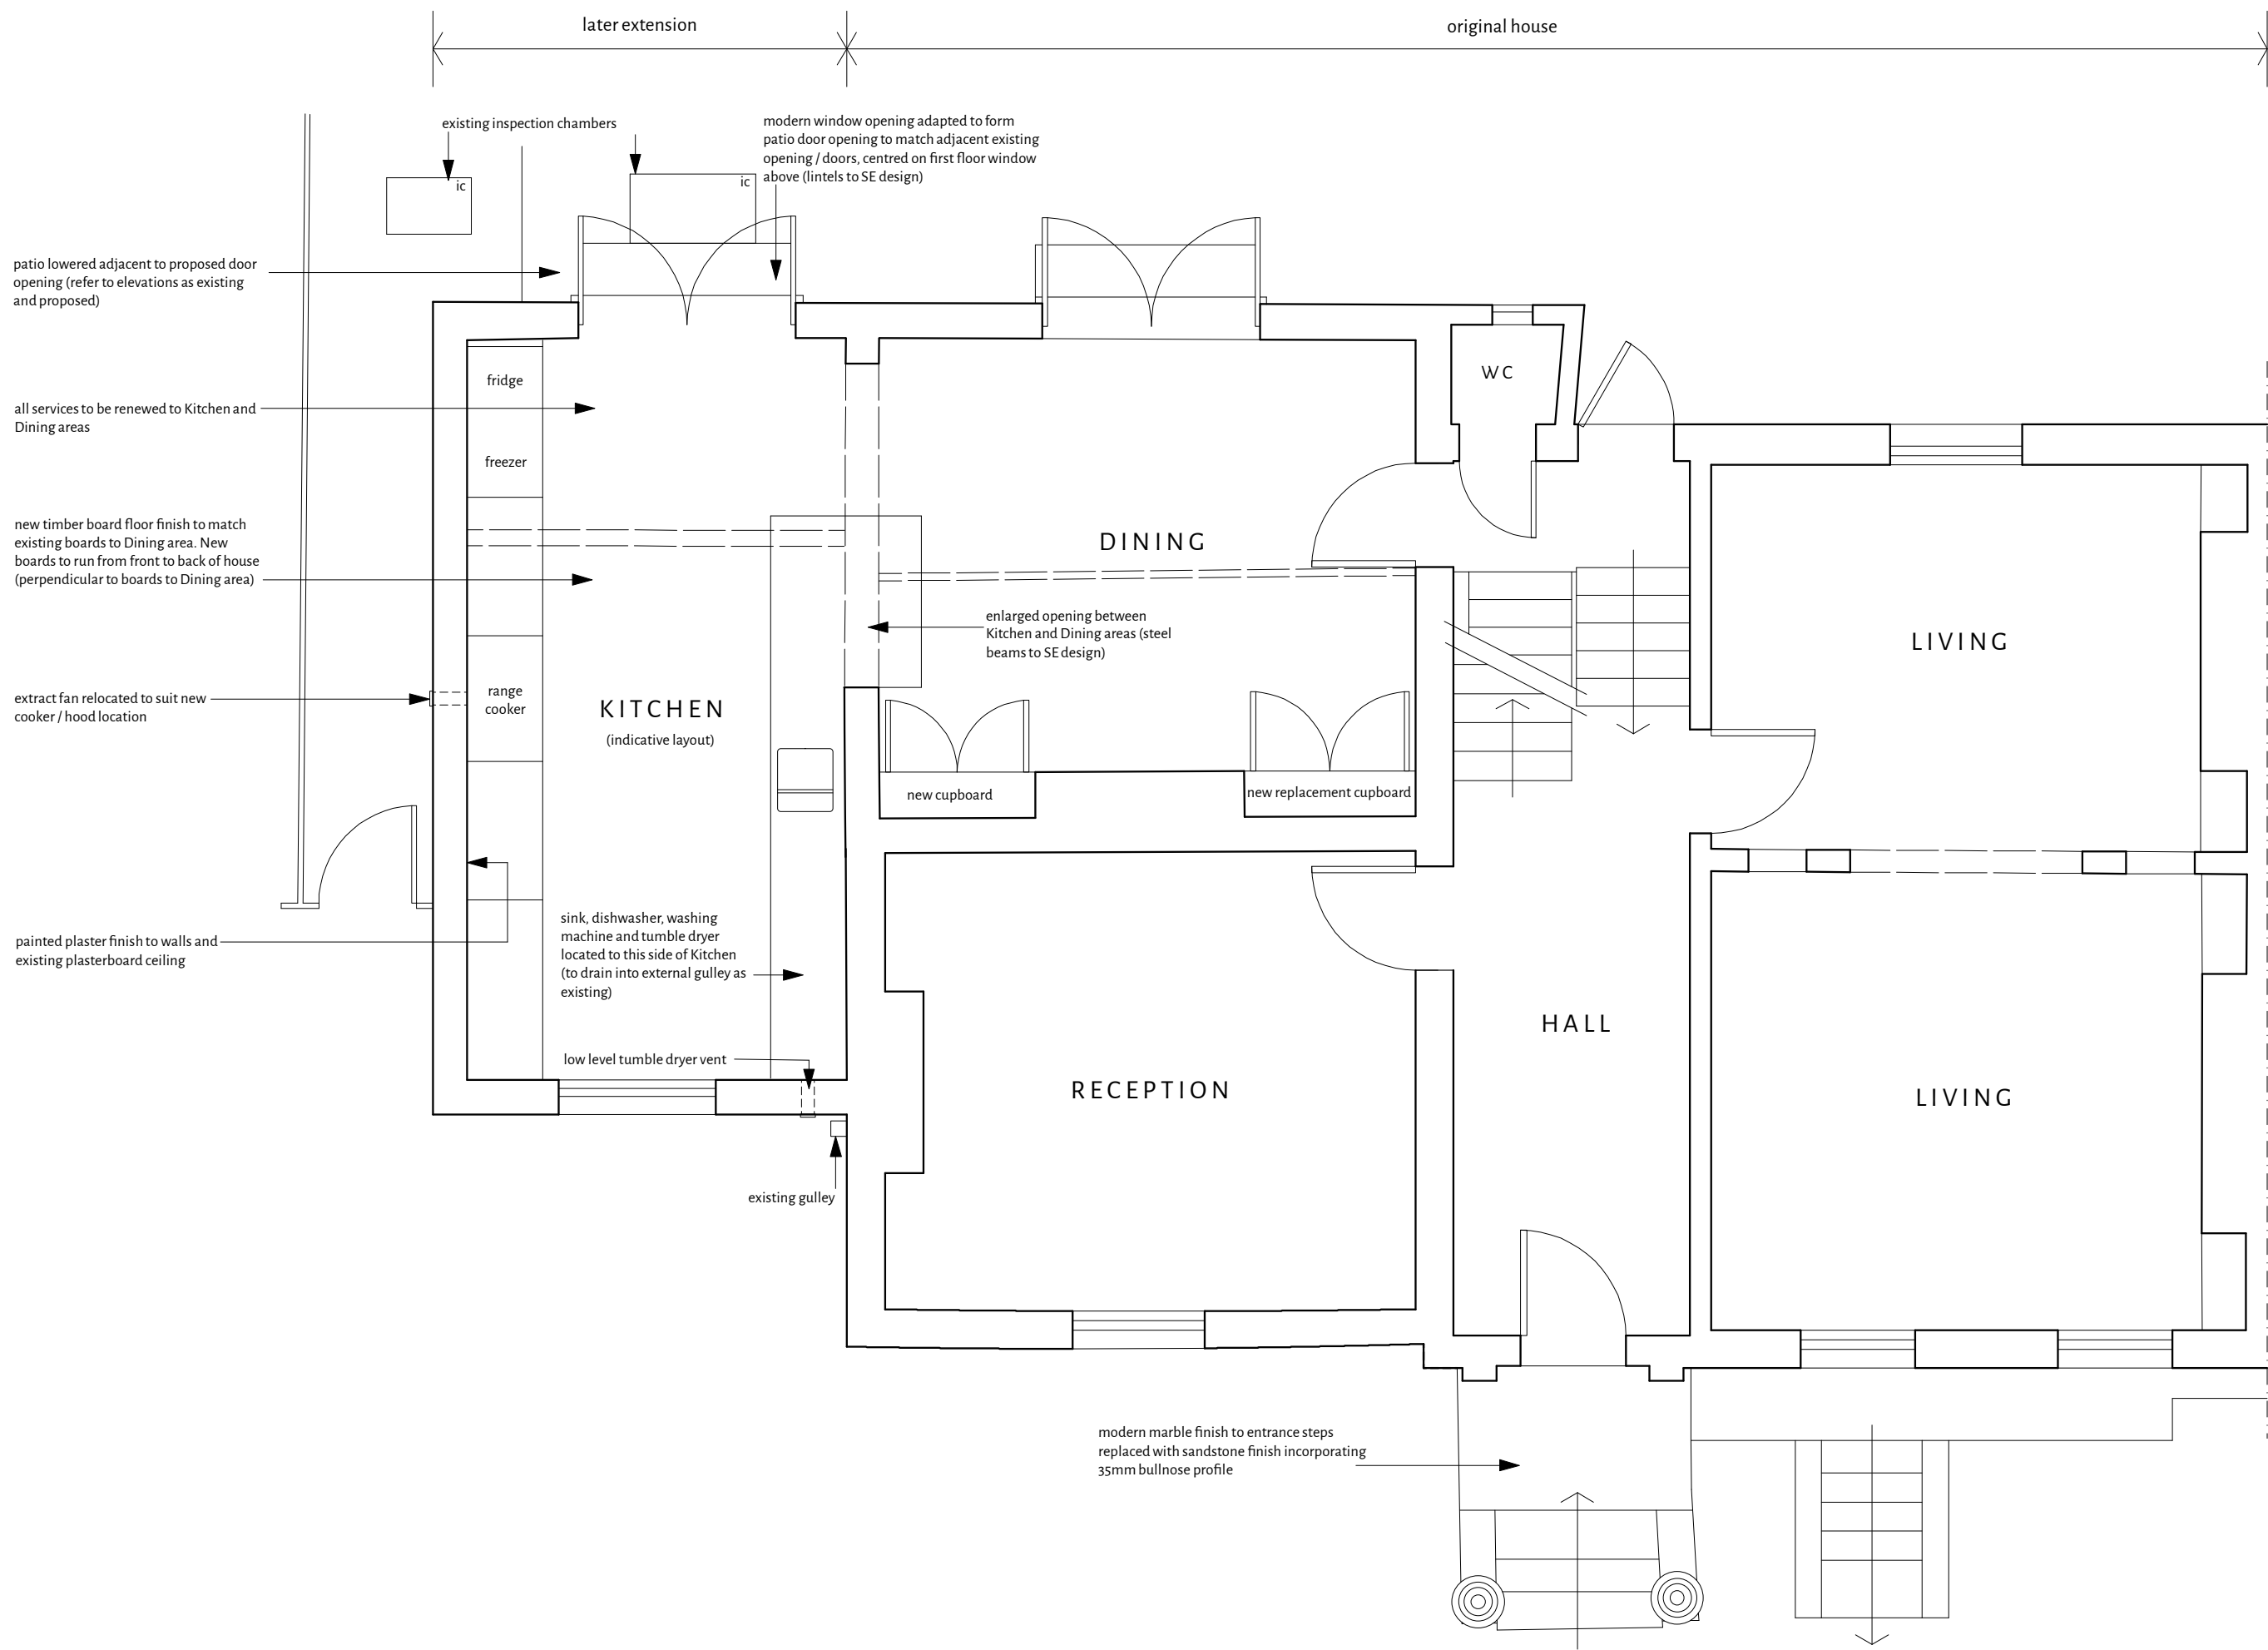

Ground Floor Plan as Proposed

Read this drawing in association with all other relevant contract documents and risk assessments
Do not scale from this drawing. Use figured dimensions only. All dimensions to be checked and verified by the contractor on site
© Gordon Abbott Associates Ltd. t/a Neat, 21 Springfield House, Tyssen Street, London E8 2LY : Company registered in England No.10554360

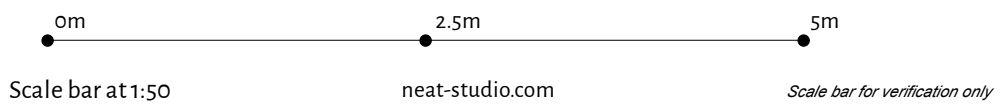

Work Package	Tender	Briefing	Construction

Date	Revision	Description

Listed Building Consent / Planning applications

Project Ref:	85 Fortis Green
Subject:	Ground Floor Plan as Proposed
Drwg No:	50/A/01
Scale:	1:50
Revision:	
Original sheet size:	A2