



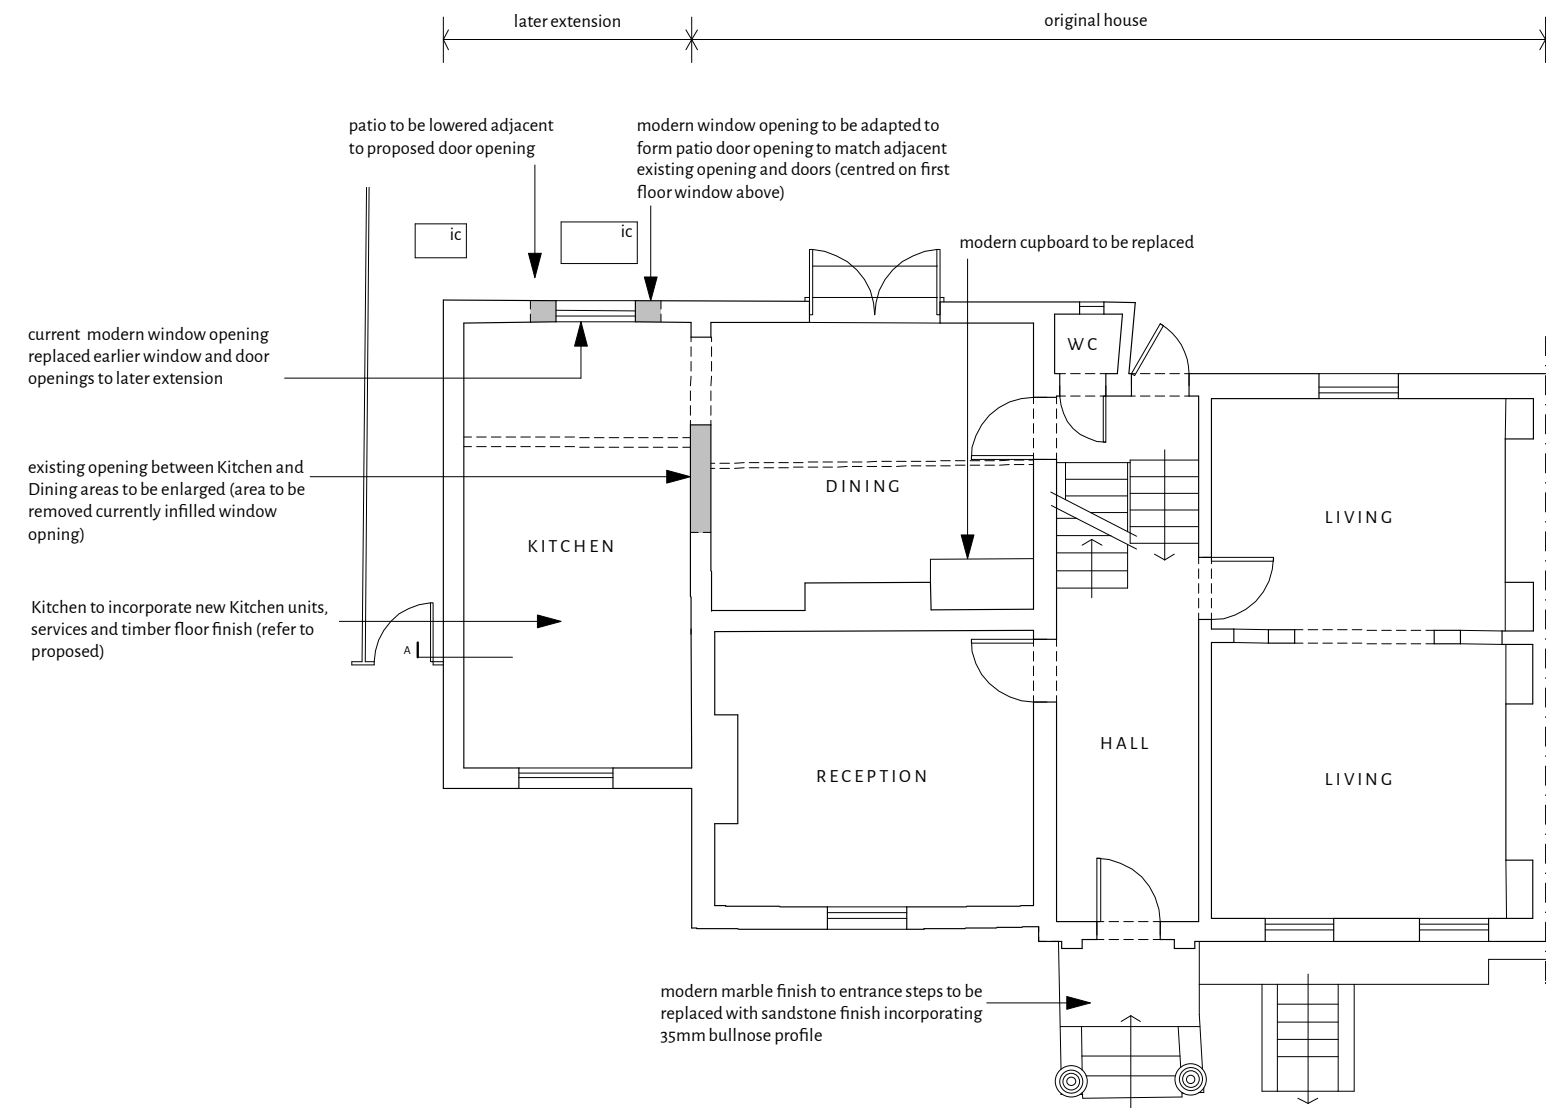


Ground Floor Plan




Front Elevation (north)

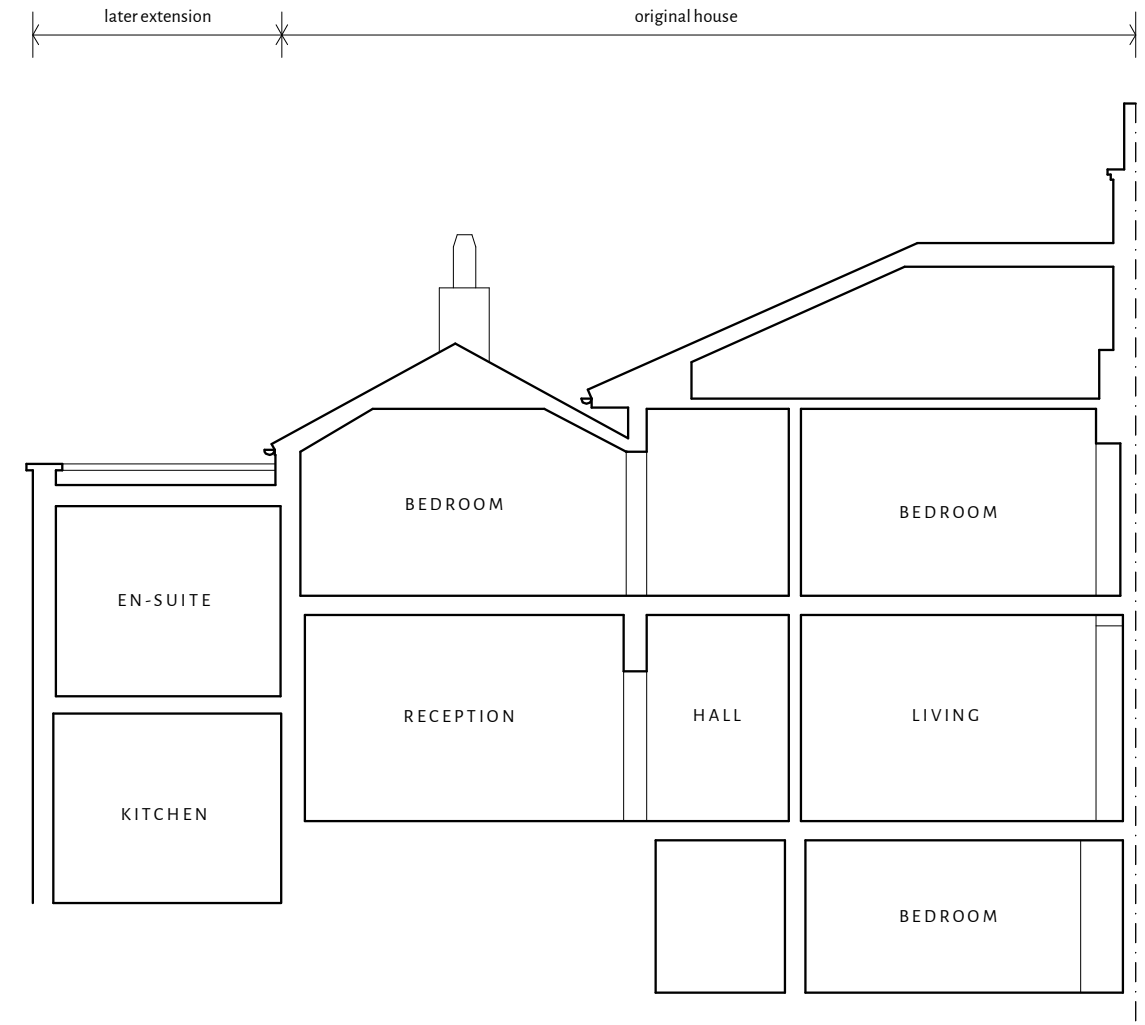

Section A

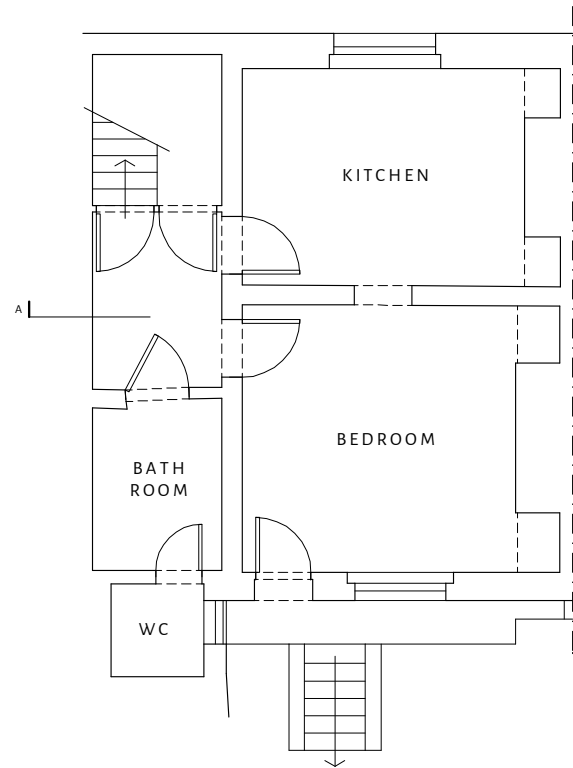


Lower Ground Floor Plan

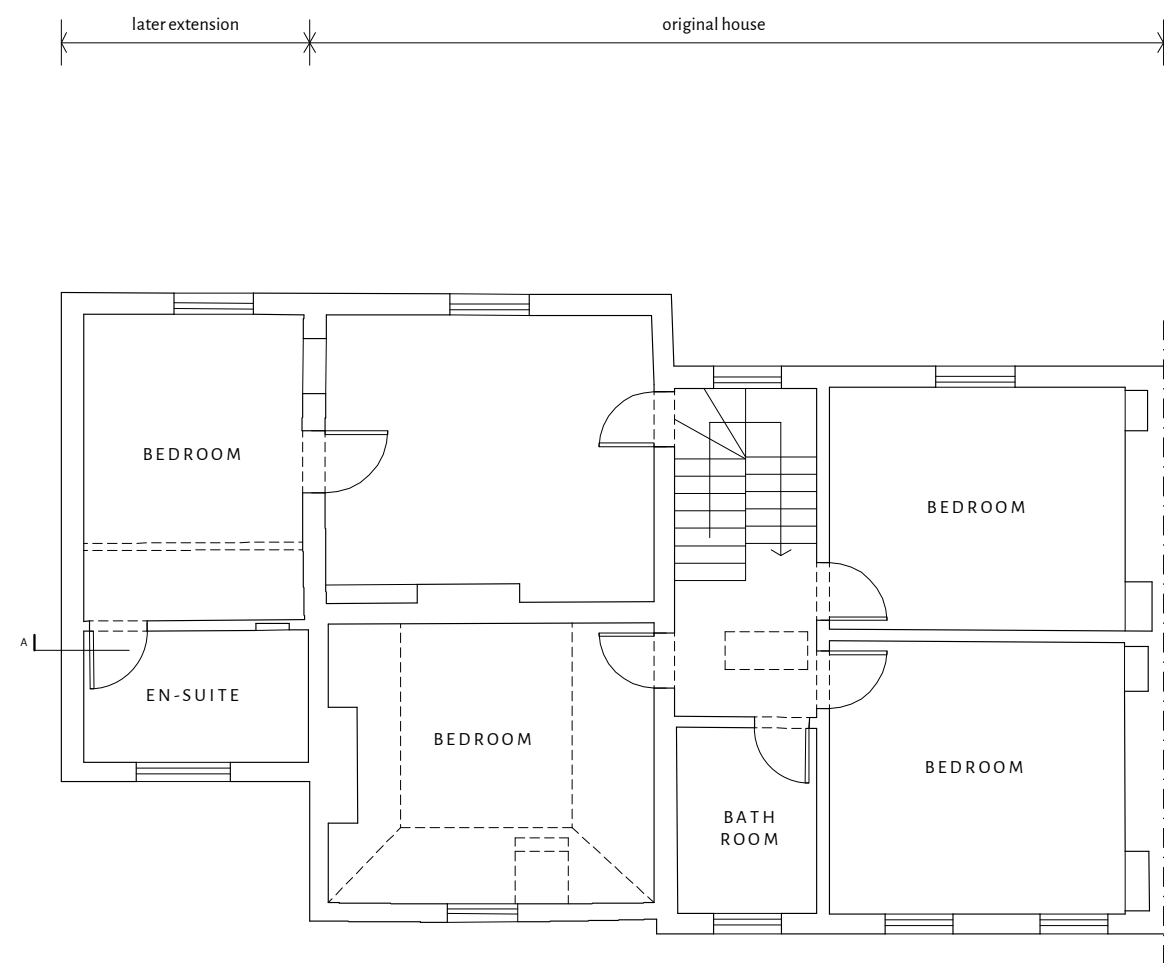

First Floor Plan



Rear Elevation (south)

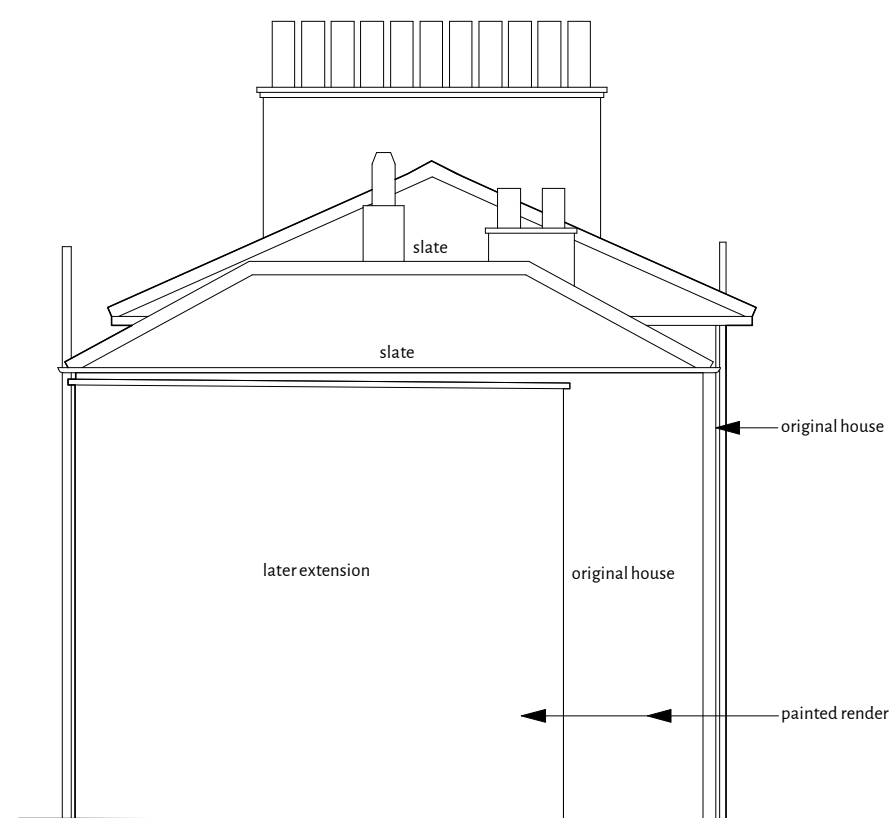

Side Elevation (east)

Listed Building Consent / Planning applications

Read this drawing in association with all other relevant contract documents and risk assessments
Do not scale from this drawing. Use figured dimensions only. All dimensions to be checked and verified by the contractor on site
© Gordon Abbott Associates Ltd. t/a Neat, 21 Springfield House, Tyssen Street, London E8 2LY. Company registered in England No. 10554360

Scale bar at 1:100

0m 5m 10m 15m

neat-studio.com

Scale bar for verification only

Work Package	Tender	Briefing	Construction

Project Ref:	85 Fortis Green	
Subject:	Plans, Elevations and Section as Existing	
Drwg No:	100/A/02	Revision:
Scale:	1:100	Original sheet size: A1