





327/03/100 SITE LOCATION PLAN
01 SCALE - 1:1250
Metres

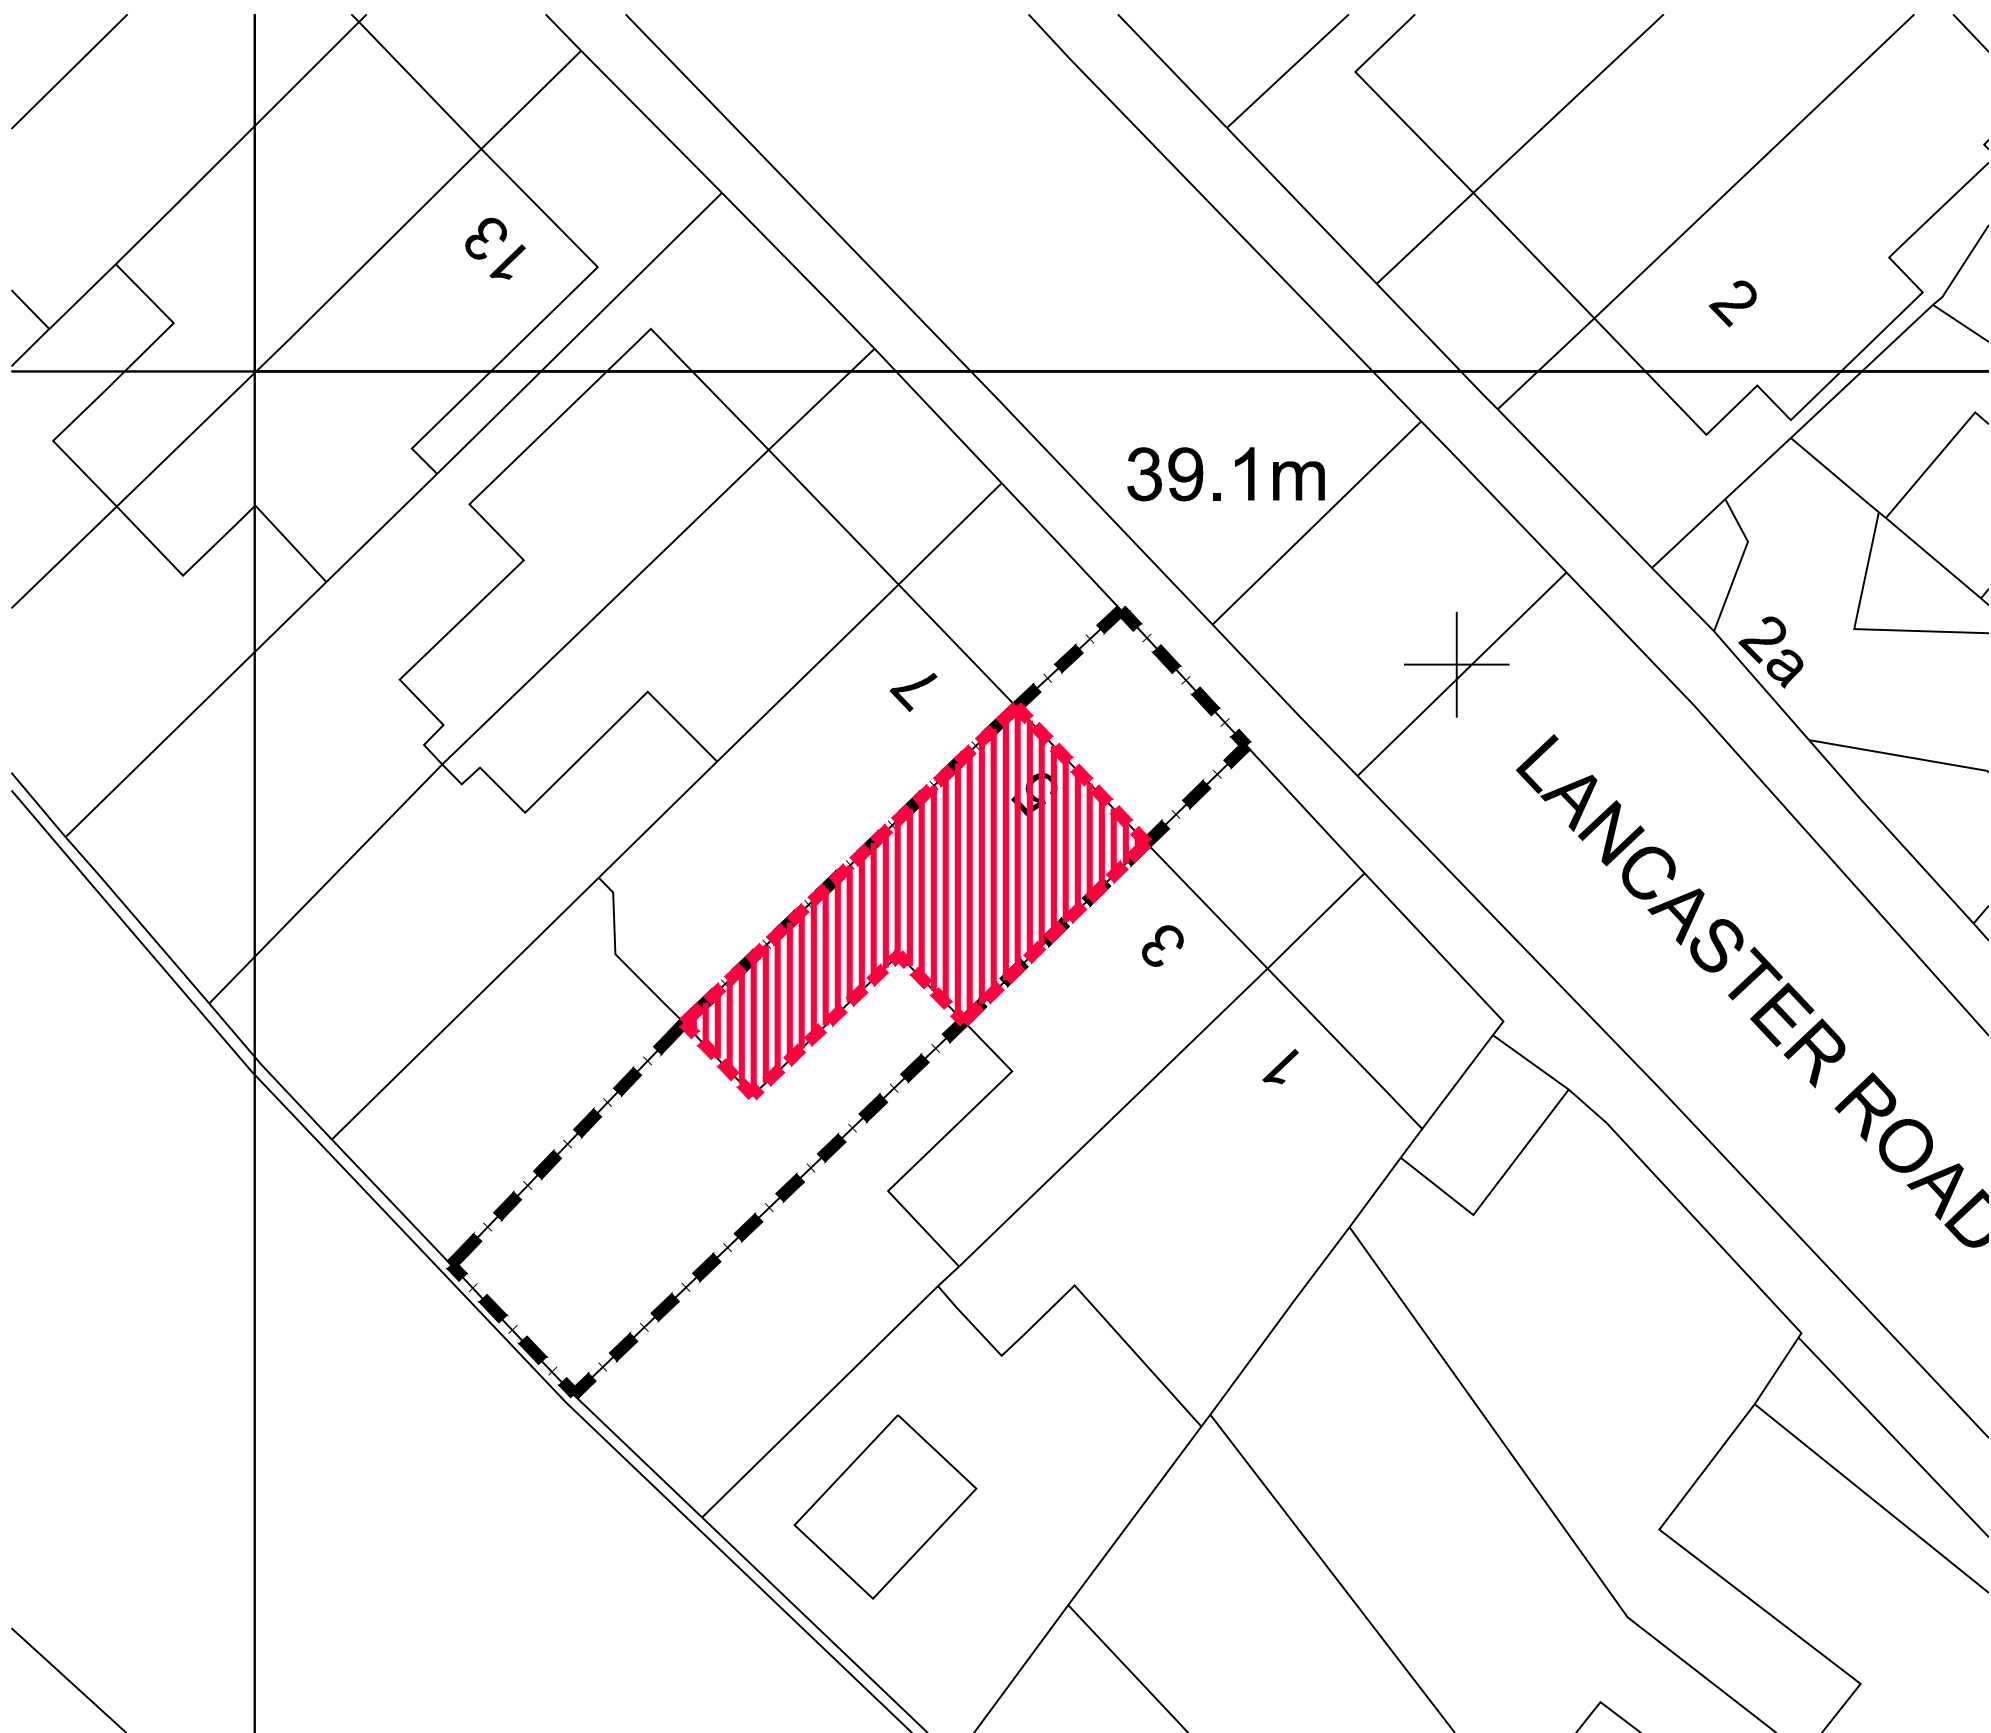

327/03/100 SITE LOCATION PLAN
02 SCALE - 1:500

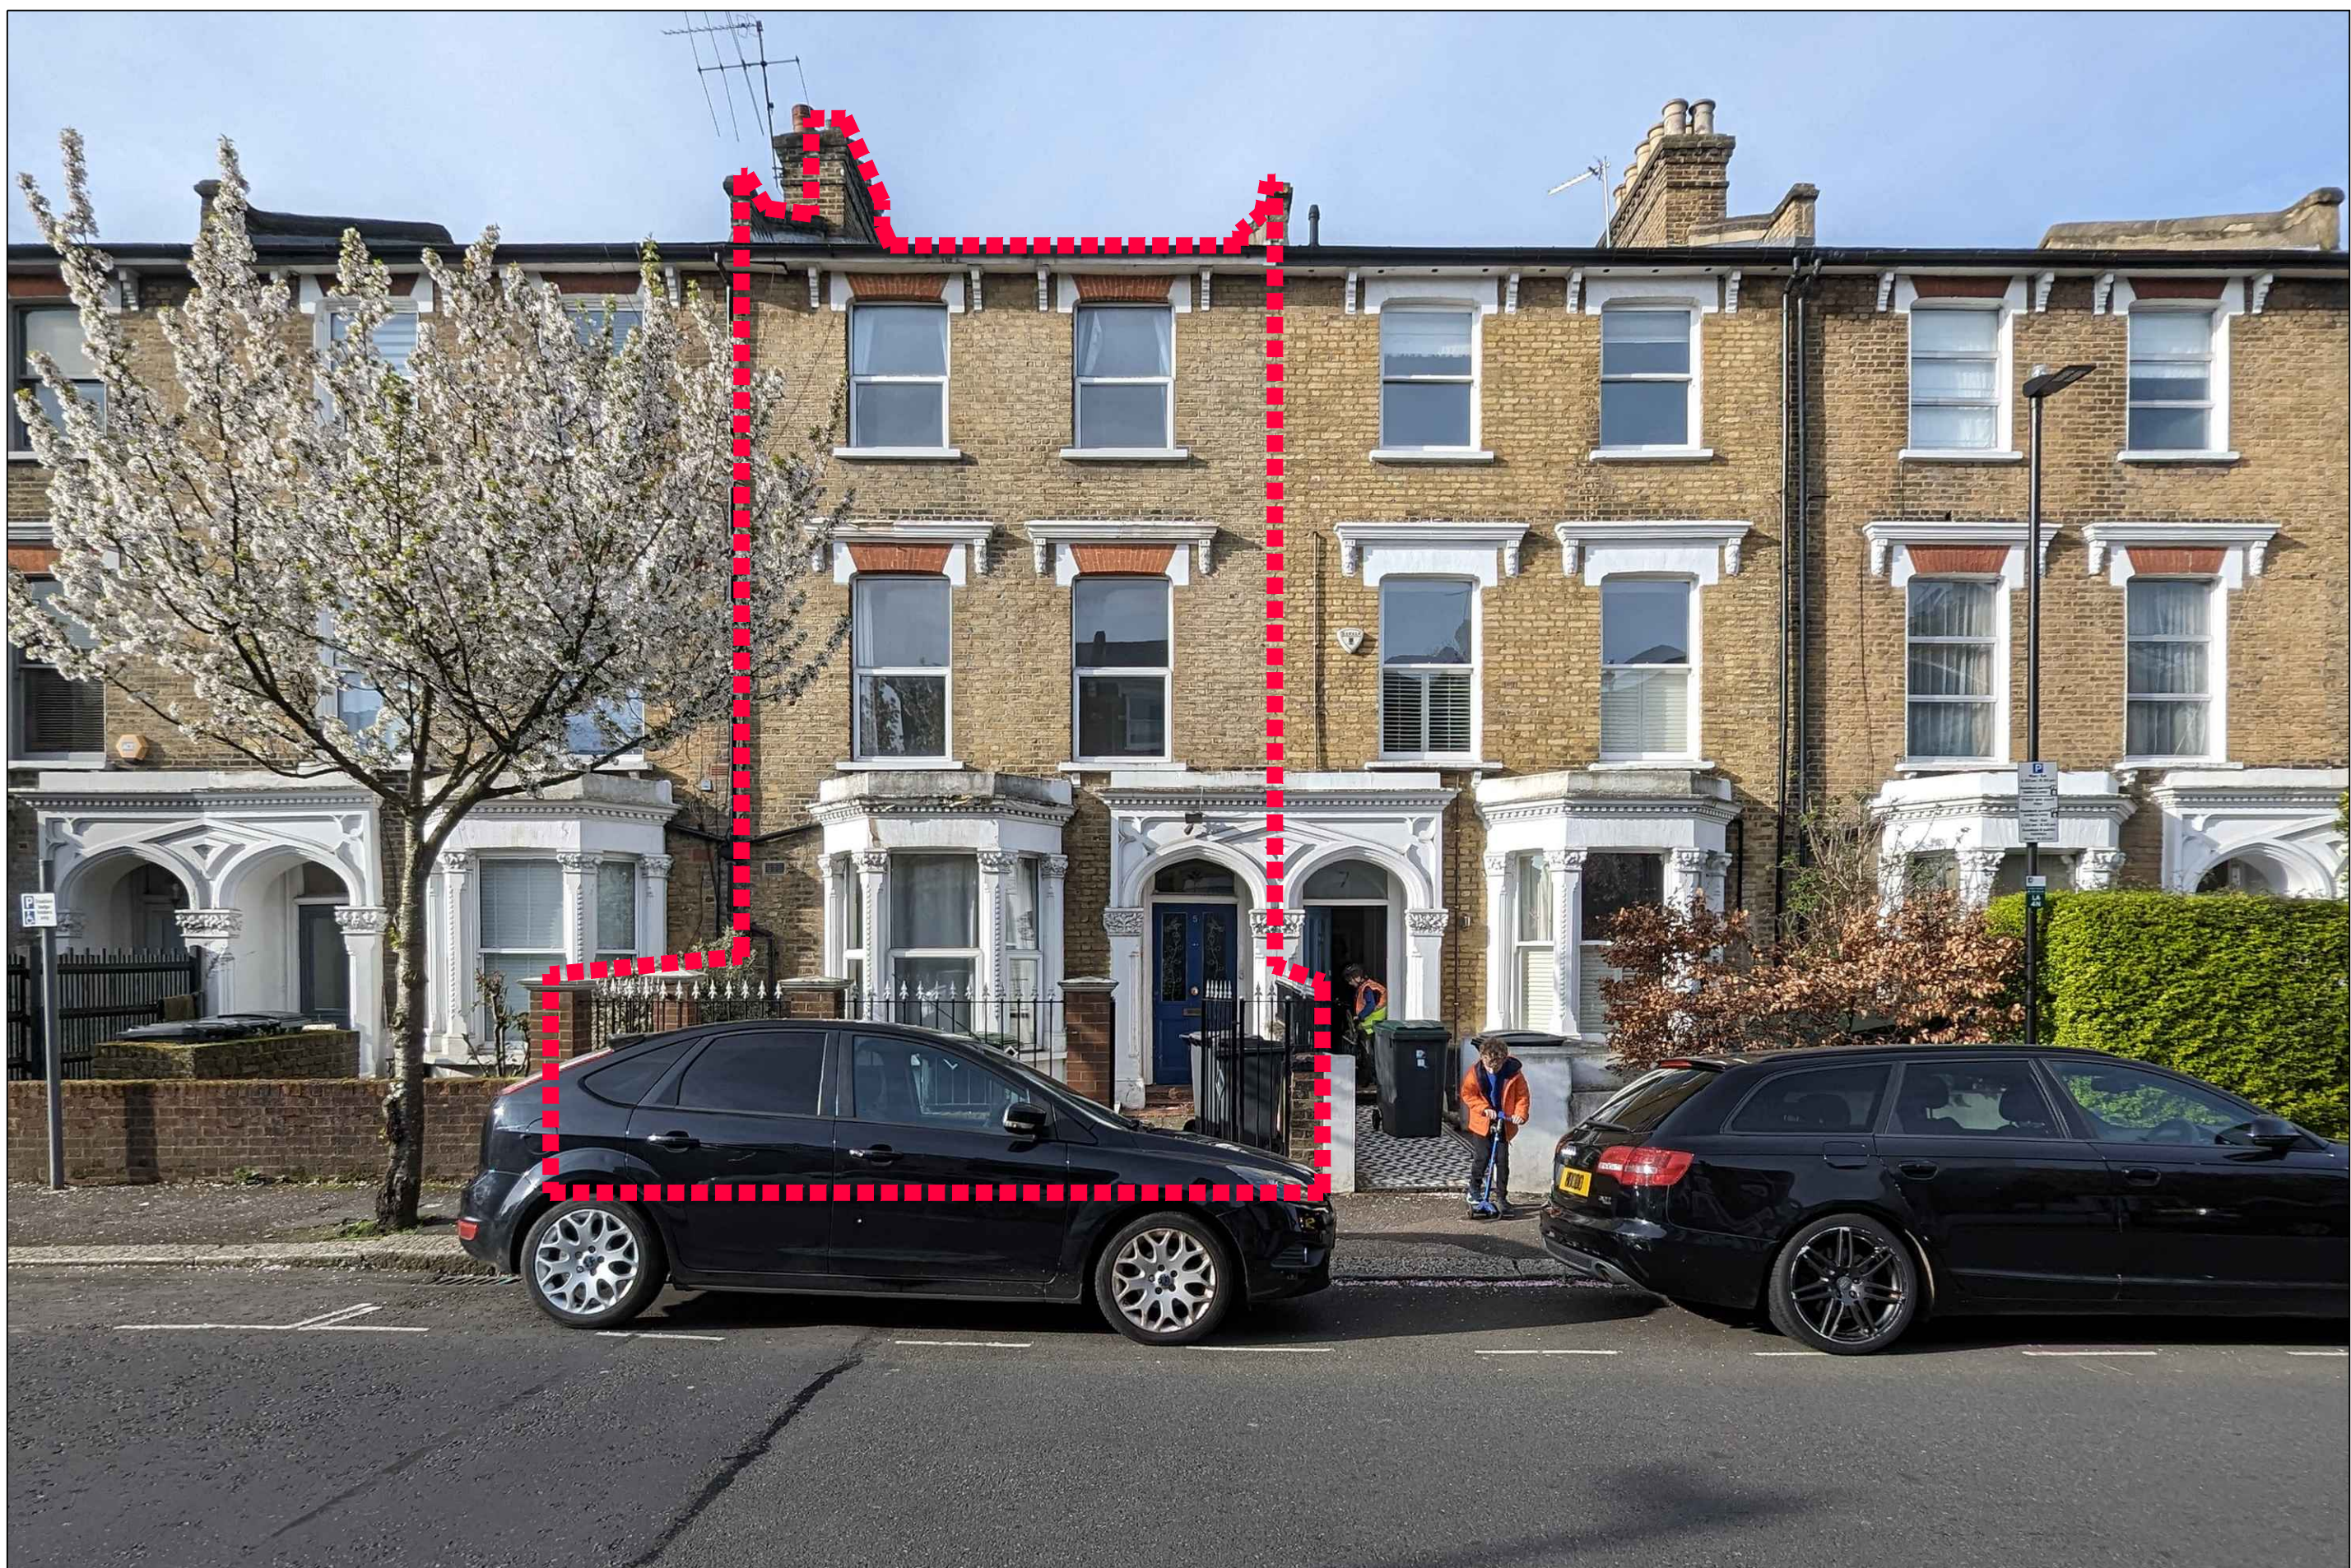

327/03/100 FRONT VIEW LANCASTER ROAD
03 SCALE - NTS



327/03/100 REAR VIEW
04 SCALE - NTS

1. Refer to Scale Bar & Title Block for drawn Scale.
2. Check all dimensions on site before work is commenced.
3. All goods, materials and workmanship to conform with current building, fire and safety regulations. All specified products installed to manufacturers' specifications.

Drawing Notes

Application Site

Site Boundary

30/07/24	0	Issue for Planning.	SP
08/07/24	0	Issue for Client.	SP
Date	Rev.	Revision details	Initial

MAAPS
DESIGN AND ARCHITECTURE
18 Sutton Place, London, E9 6EH
+44 (0) 20 8985 6717 mothership@maaps.co.uk

Client

Ajit Shah

Project

5 Lancaster Road
Stroud Green
London
N4 4PJ

Drawing

Existing Block Plans
and Exterior Views

327/03/100

Rev
0

Scale
1:2000 & 750 @ A1

Date
02/07/24

Drawn
SP

Suspected discrepancies must be reported to designer for clarification.
© MAAPS Design & Architecture Ltd 2024