



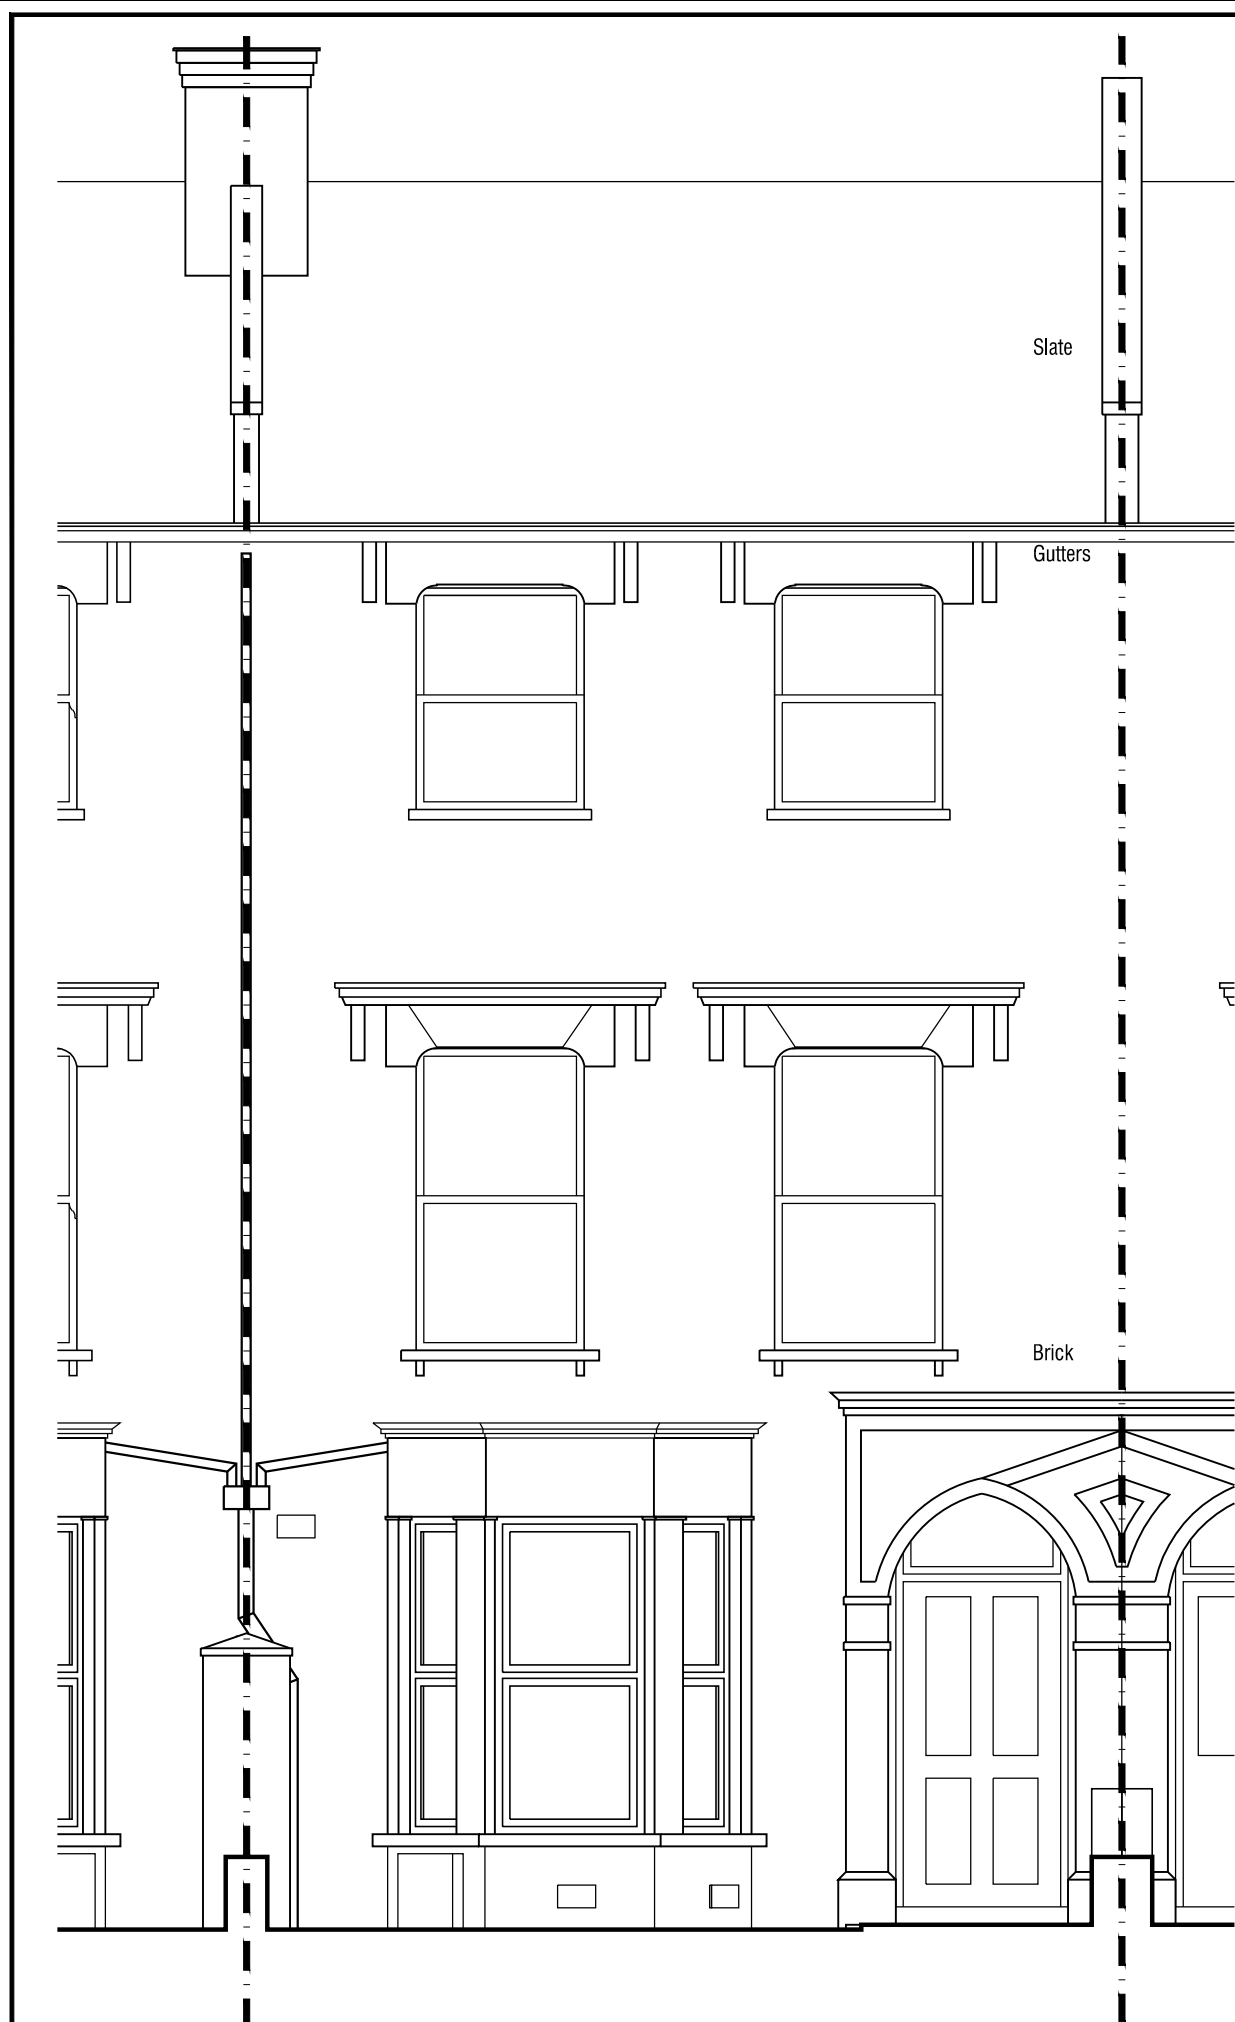


327/03/106
02
EXISTING SECTION CC
SCALE - 1:50

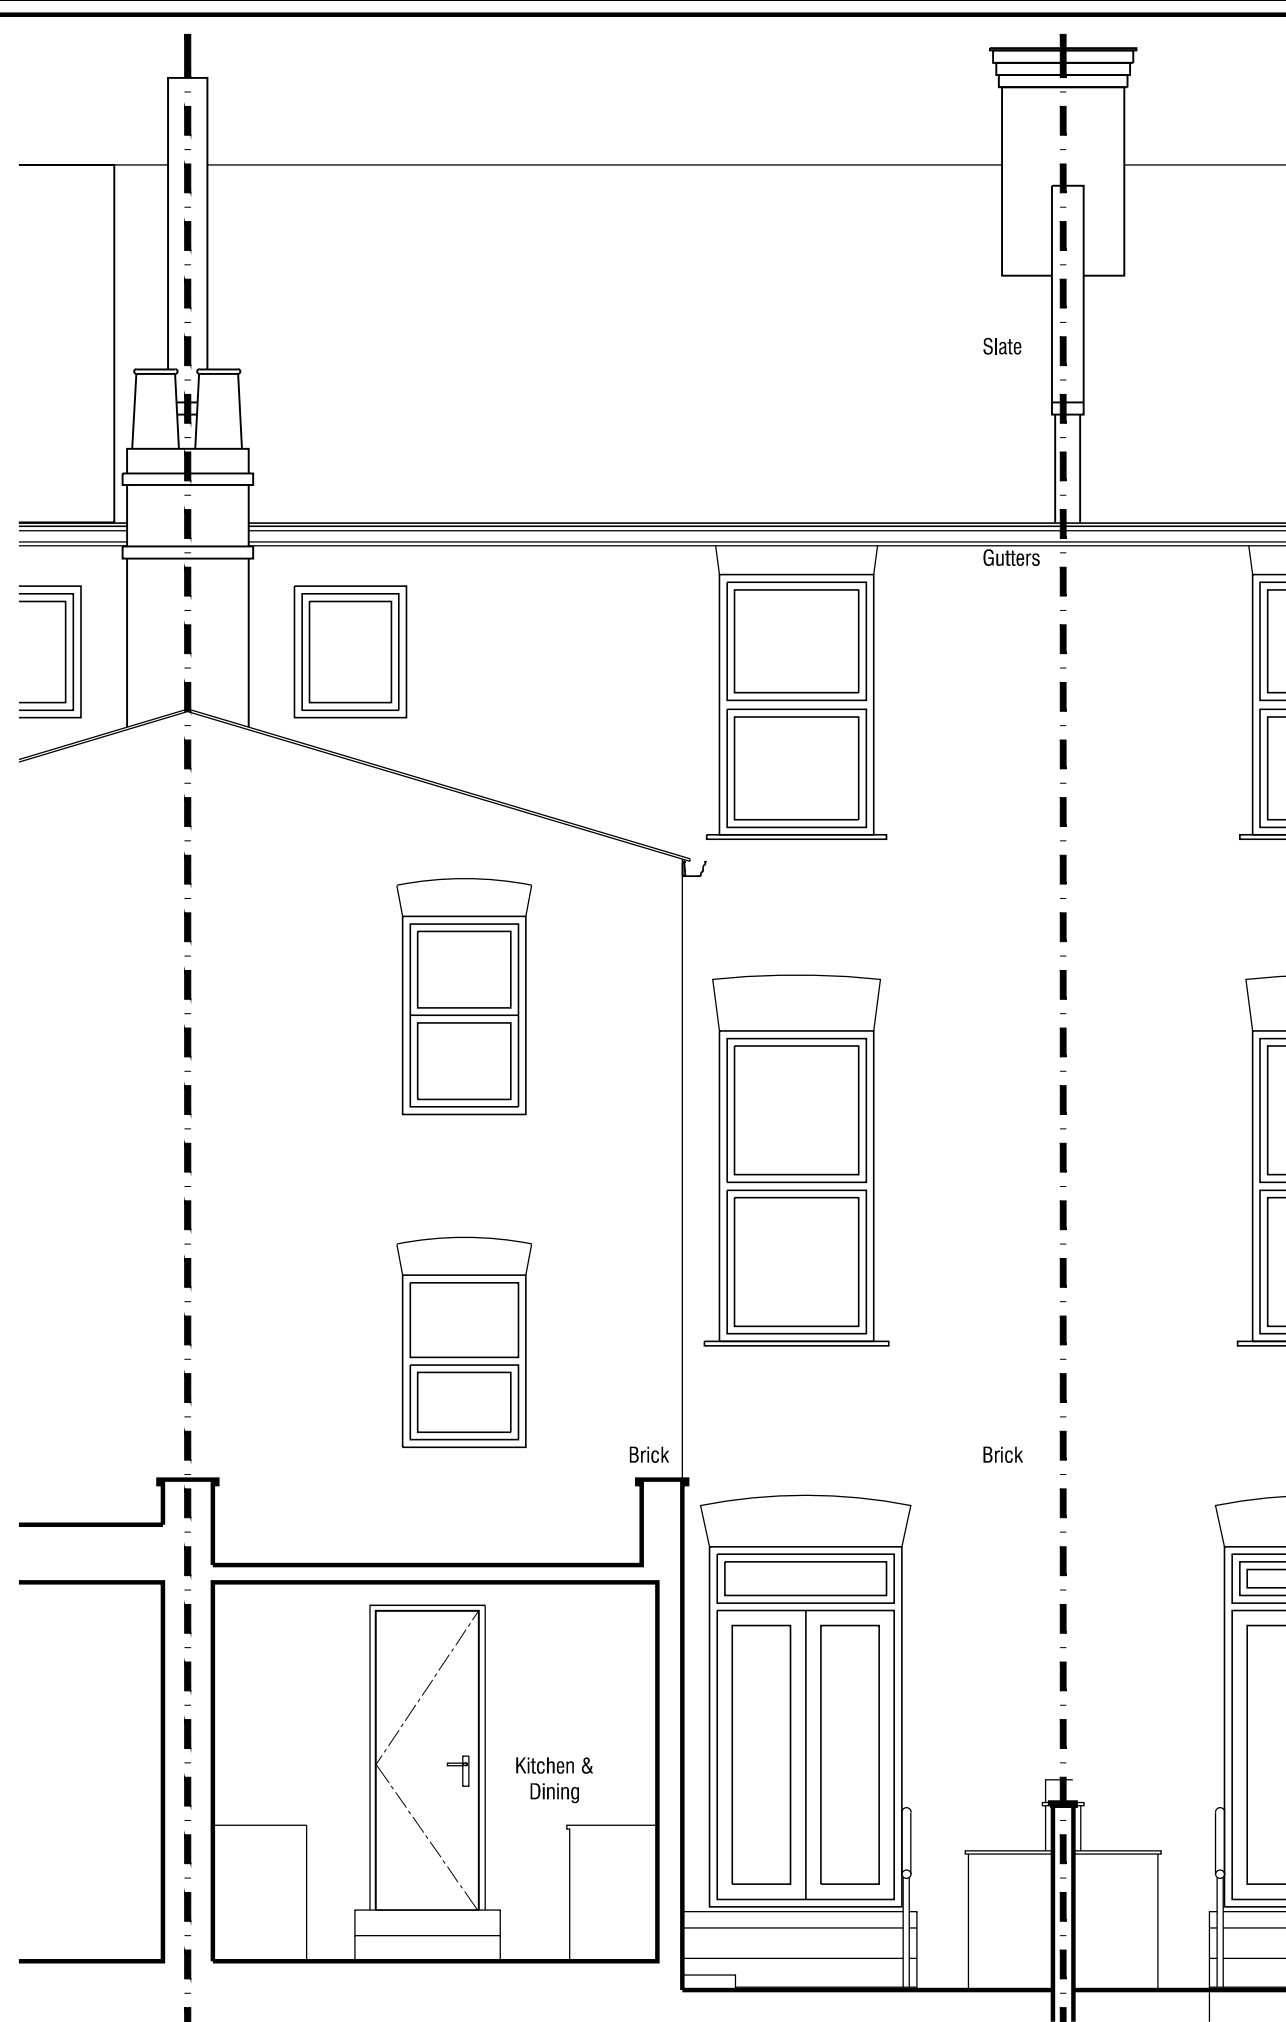


327/03/106
04
EXISTING SECTION DD
SCALE - 1:50




327/03/106
06
EXISTING SECTION EE
SCALE - 1:50

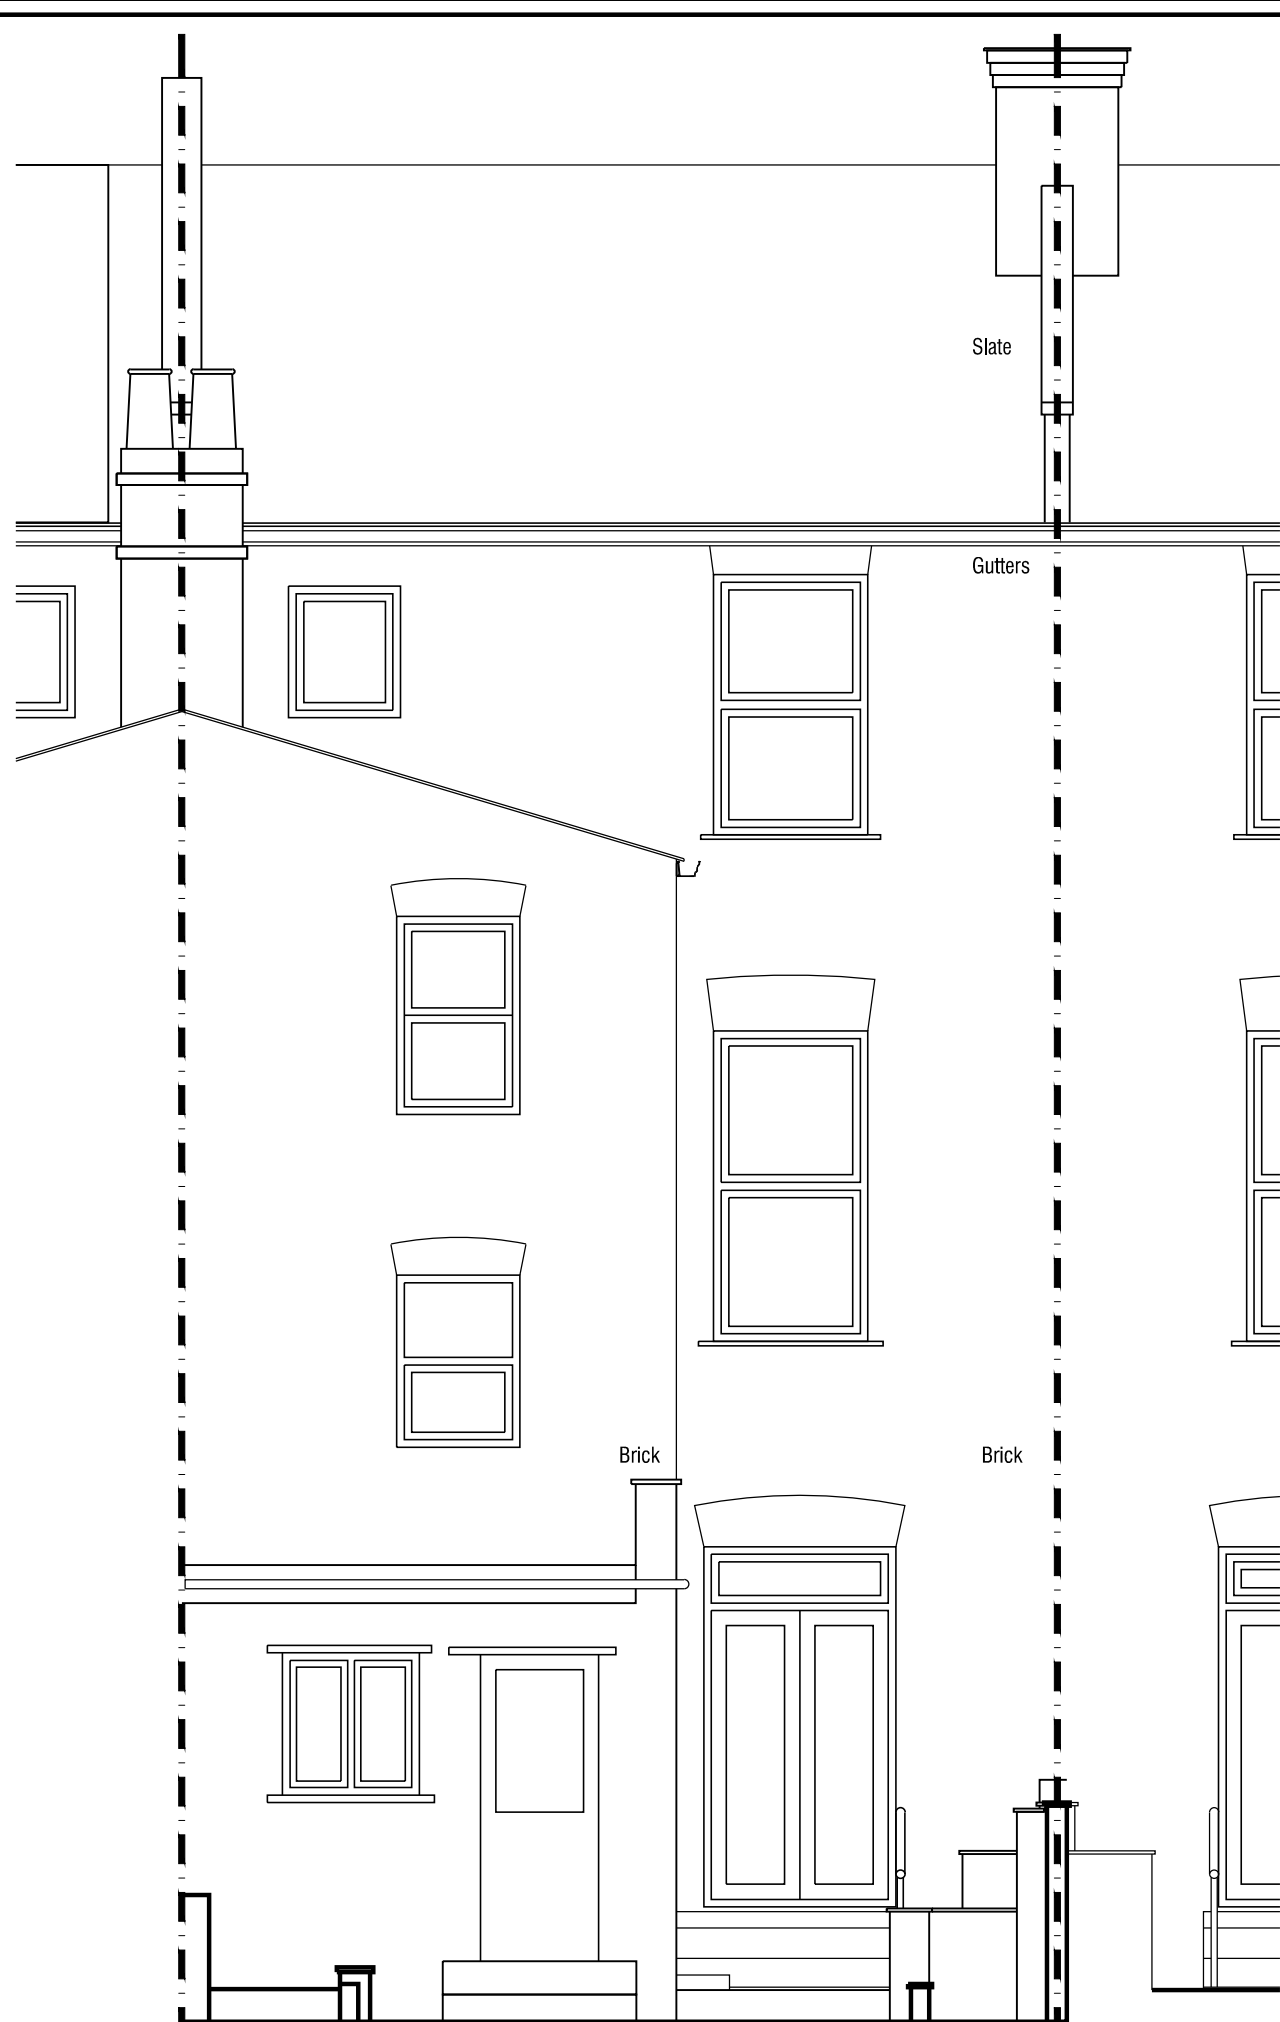


327/03/106
08
EXISTING SECTION FF
SCALE - 1:50

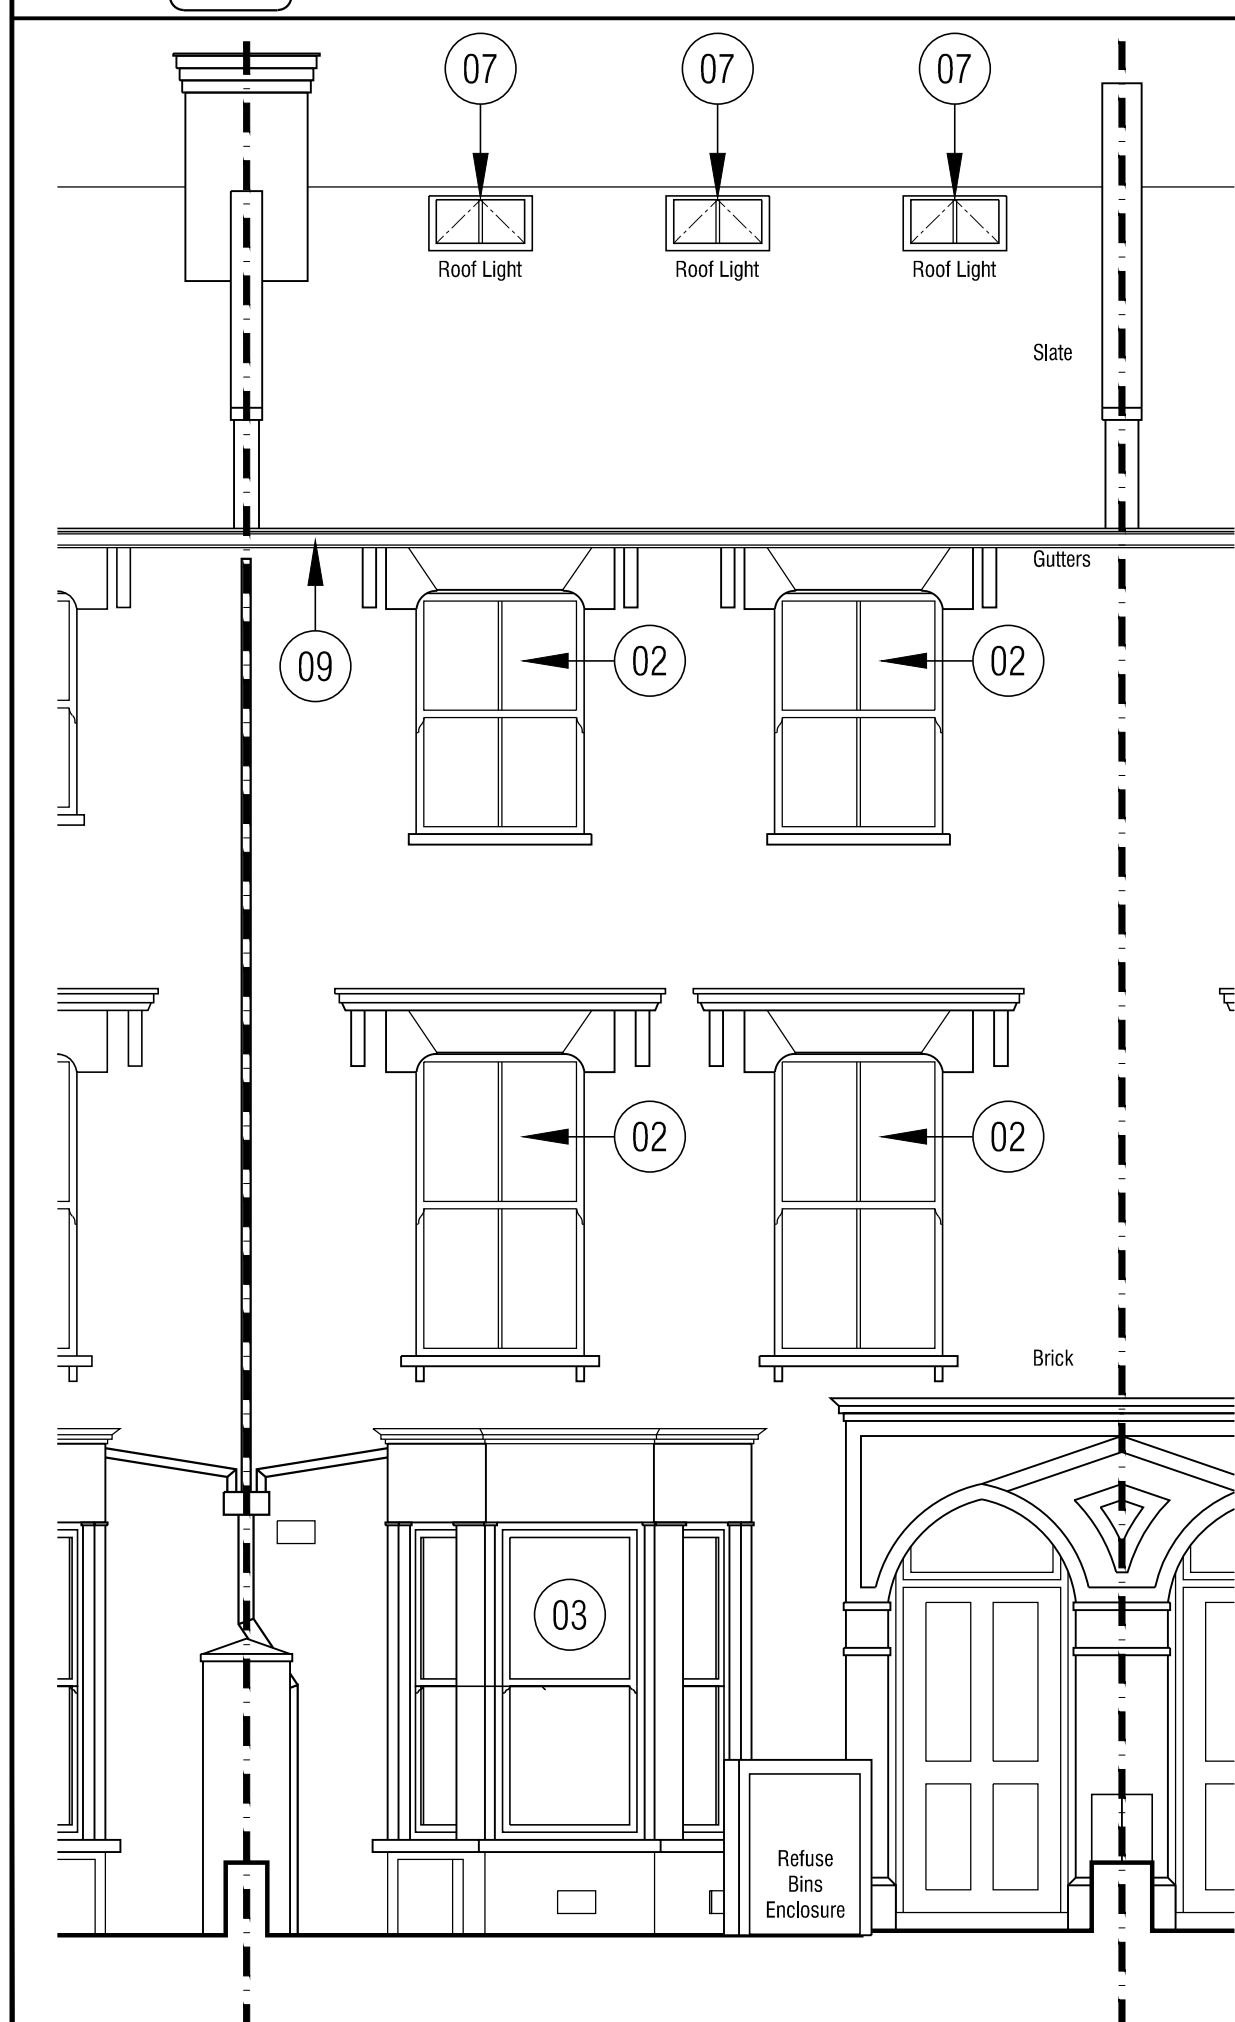


327/03/106
01
PROPOSED SECTION CC
SCALE - 1:50

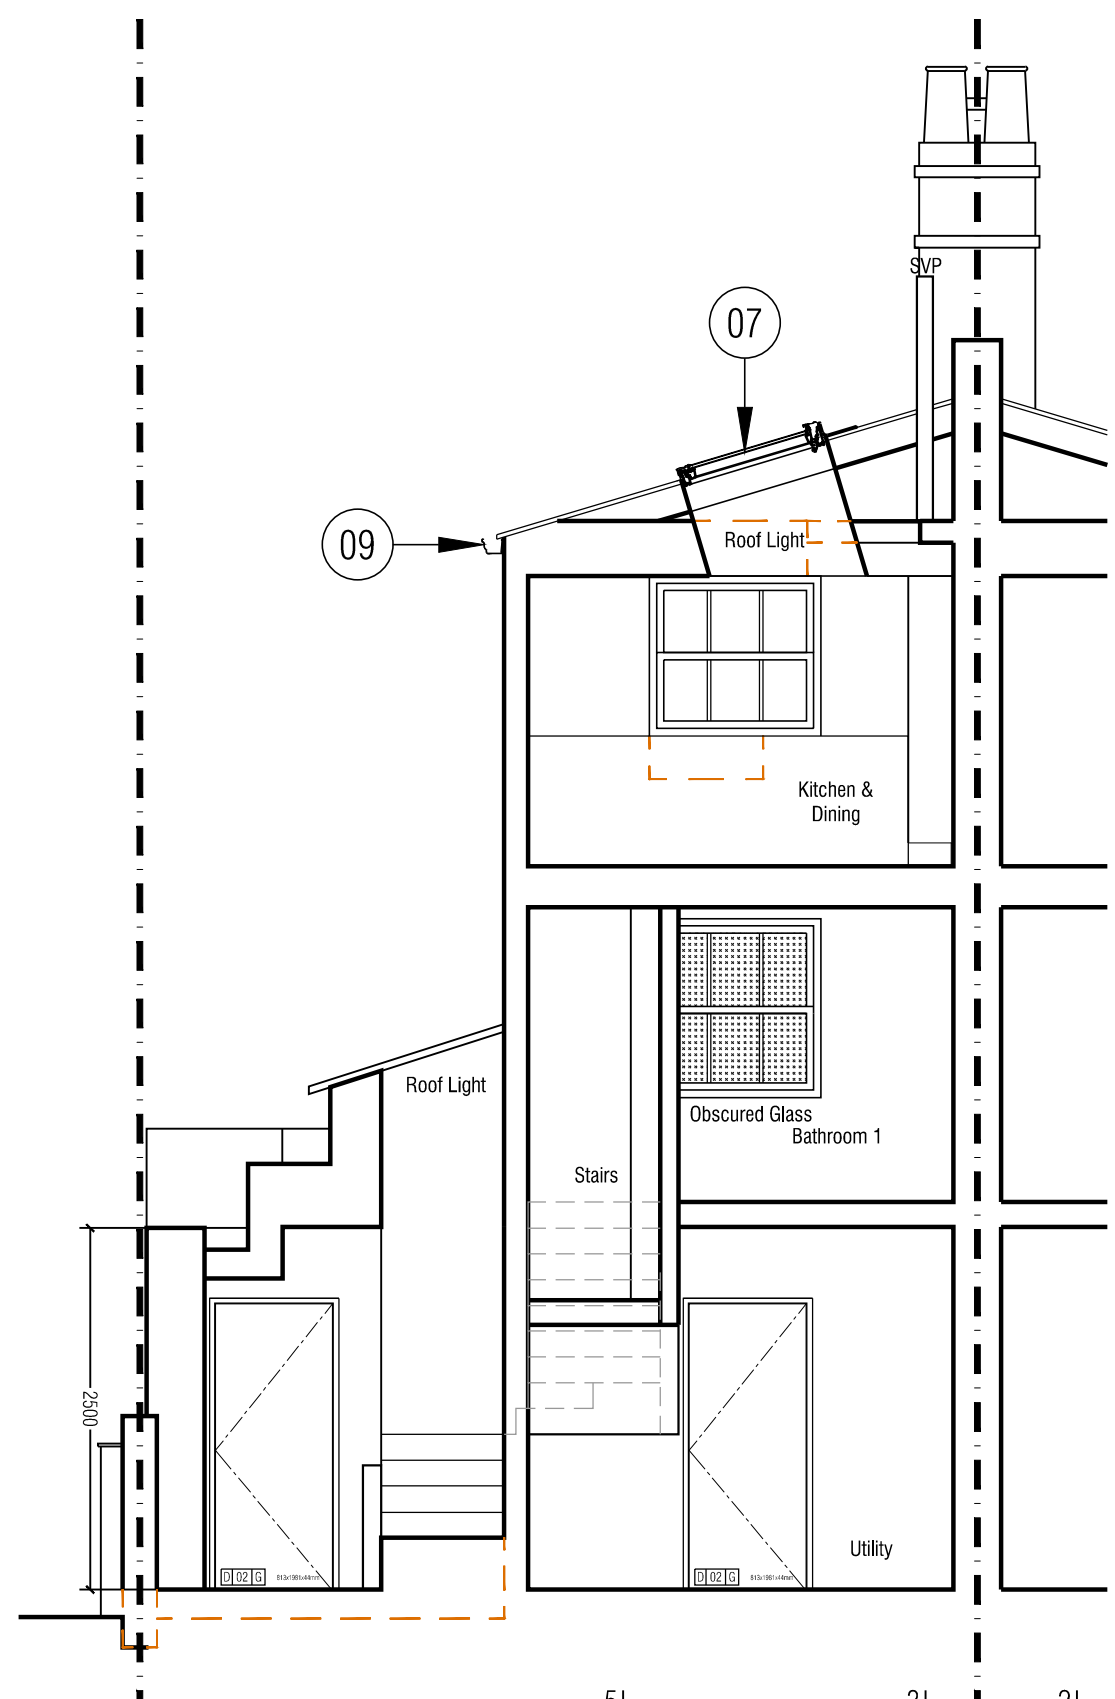

327/03/106
03
PROPOSED SECTION DD
SCALE - 1:50

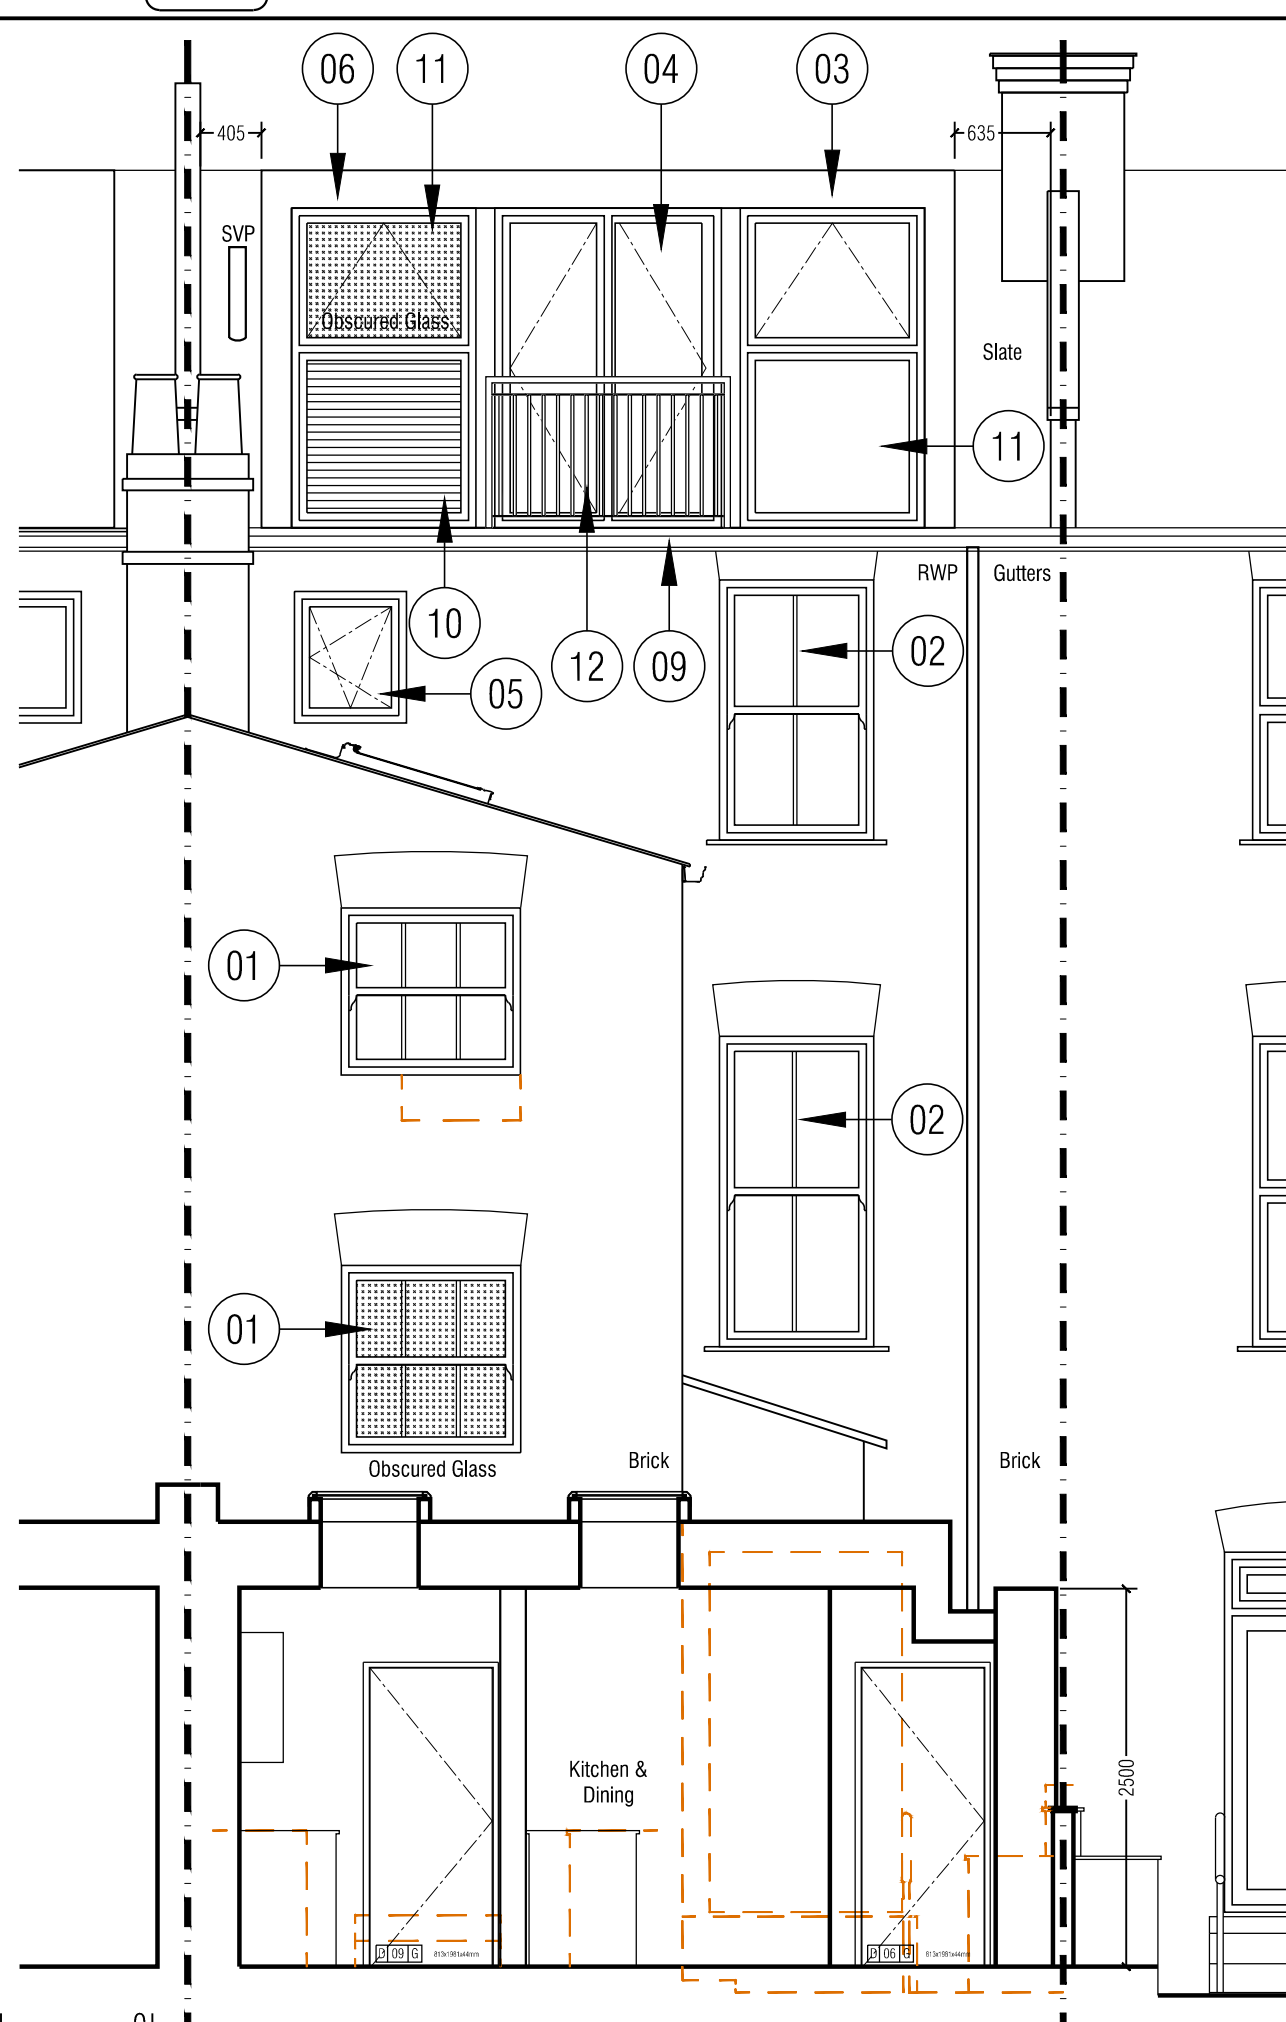

327/03/106
05
PROPOSED SECTION EE
SCALE - 1:50

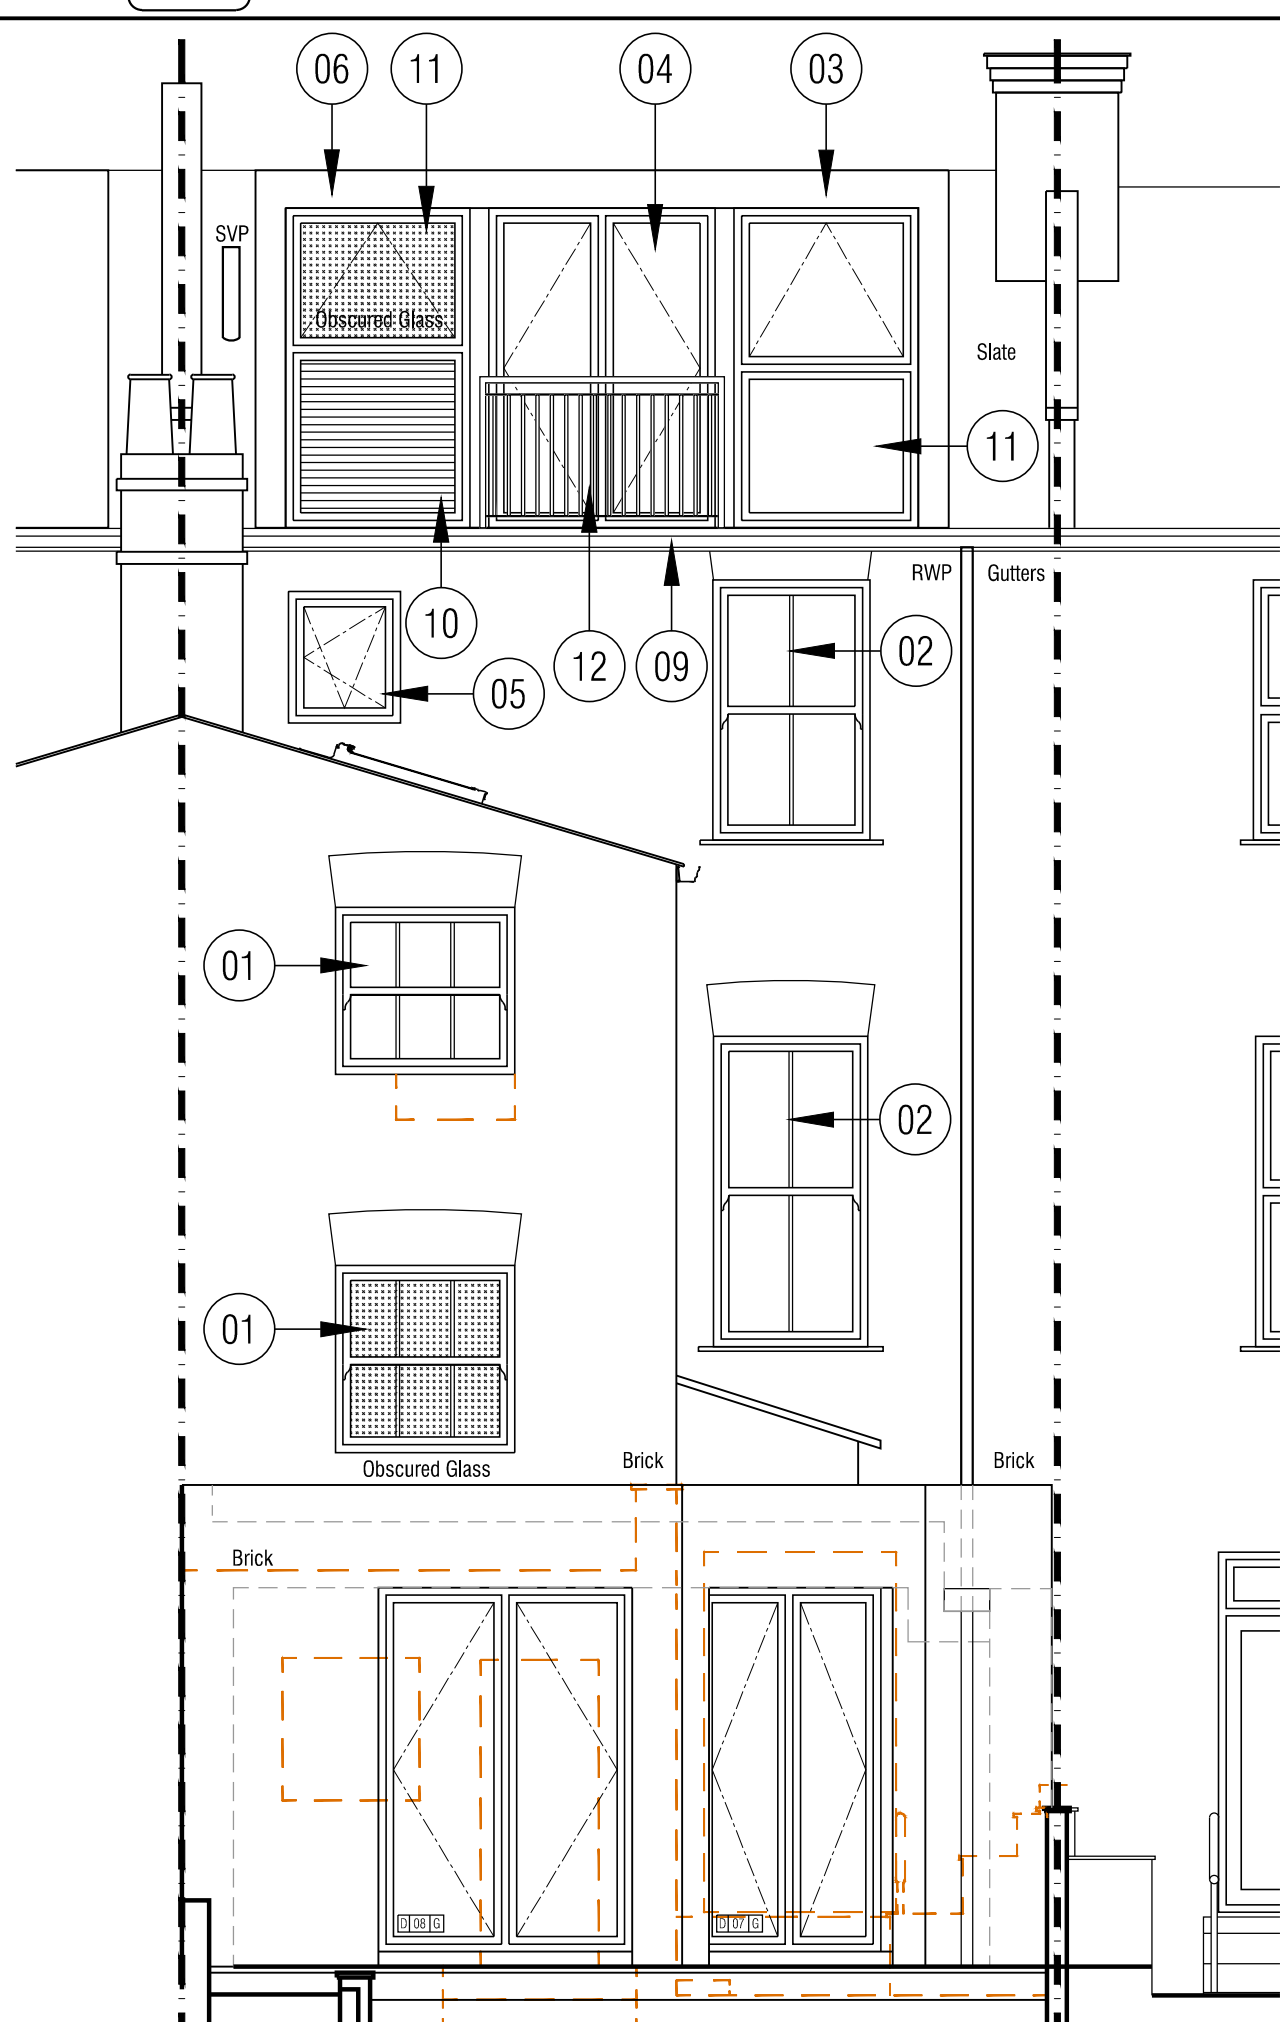


327/03/106
07
PROPOSED SECTION FF
SCALE - 1:50

EXISTING

PROPOSED

1. Refer to Scale Bar & Title Block for drawn Scale.
2. Check all dimensions on site before work is commenced.
3. All goods, materials and workmanship to conform with current building, fire and safety regulations. All specified products installed to manufacturers specifications.

Drawing Notes

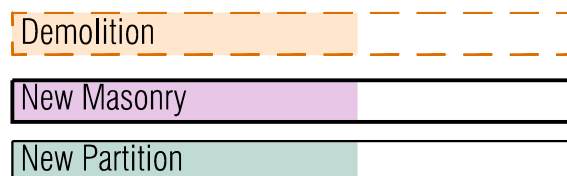

Construction Hatching

1. Enlarged window opening with new timber sash windows to match existing in appearance and colour.
2. New timber sash windows to match the existing in appearance and colour. Dulux 30GY 88/014
3. New dormer window. Side faces to be clad in tiles to match the existing roof appearance.
4. Aluminium framed French doors with double glazing. RAL 7015.
5. New double glazed casement window to match the existing in appearance and colour. Dulux 30GY 88/014
6. New roof tiles to match existing in appearance and colour.
7. Conservation type flush Velux window. RAL 7015.
8. Warm deck flat roof with 3ply membrane top surface.
9. New guttering to match the existing.
10. Louvres to ventilate for air source heat pump.
11. Aluminium framed windows with double glazing. RAL 7015.
12. New aluminium railing. Painted finish.

30/07/24	0	Issue for Planning.	SP
Date	Rev:	Revision details	Initial

MAAPS
DESIGN AND ARCHITECTURE
18 Sutton Place, London, E9 6EH
+44 (0) 20 8985 6717 mothership@maaps.co.uk

Client
Ajit Shah
Project
5 Lancaster Road
Stroud Green
London
N4 4PJ

Drawing
Existing & Proposed
Section CC, DD, EE, FF

327/03/106
Rev
0

Scale
1:50 @ A1
Date
27/06/24
Drawn
SP

Suspected discrepancies must be reported to designer for clarification.
© MAAPS Design & Architecture Ltd 2024