


- DOCUMENT NOTES:
1. THIS DRAWING IS FOR PLANNING PURPOSES ONLY AND SHOULD NOT BE USED FOR CONSTRUCTION.
 2. THIS DRAWING AND DESIGN IS FOR USE SOLELY IN CONNECTION WITH THE PROJECT DESCRIBED BELOW.
 3. THIS DRAWING AND DESIGN IS THE PROPERTY OF AS STUDIO AND MUST NOT BE ISSUED, LOANED OR COPIED WITHOUT WRITTEN CONSENT.
 4. THIS DRAWING IS TO BE READ IN CONJUNCTION WITH ALL ADDITIONAL INFORMATION FORMING PART OF THIS APPLICATION.
 5. THIS DRAWING AND DESIGN REQUIRES TO BE COORDINATED WITH OTHER DESIGN ELEMENTS BY THE PRINCIPAL DESIGNER APPOINTED TO ENSURE COMPLIANCE UNDER THE NEW BUILDING REGULATIONS REGIME .
 6. AS STUDIO IS NOT ACTING AS PRINCIPAL DESIGNER ON THE PROJECT HERE SHOWN AND ALL PRINCIPAL DESIGNER DUTIES ARE BY THE CLIENT AND THE CONTRACTOR

KEY


 Boundary line

 Demolition

scale 1:100

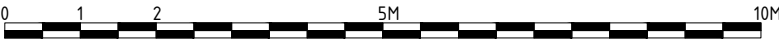


Key Plan

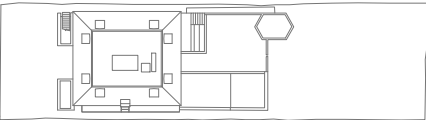

- 1 - Red mixedstock brick in English bond-flush pointed
- 2 - White painted timber sliding sash window-double glazed
- 3 - Soft red flat brick arch - tuck pointed
- 4 - Sold timber door. (oak)
- 5 - Portland Stone portico
- 6 - Rosemary clay tile roof
- 7 - Zinc clad dormer
- 8 - White painted timber door-double glazed
- 9 - Black painted railed steel balustrade
- 10 - Painted render
- 11 - Double glazed double door with timber frame
- 12 - Black painted railed steel gates
- 13 - Metal gutter and rainwater down pipes
- 14 - Corbelled facing brickwork/creasing tiled copings
- 15 - Photovoltaic panels
- 16 - Metal louvre clad plant room

EXISTING DORMER TO BE REBUILT TO MATCH EXISTING WITH
INCREASED INSULATION TO DORMER'S CHEEKS WALLS

DEMOLITION FOR NEW ROOGLIGHTS

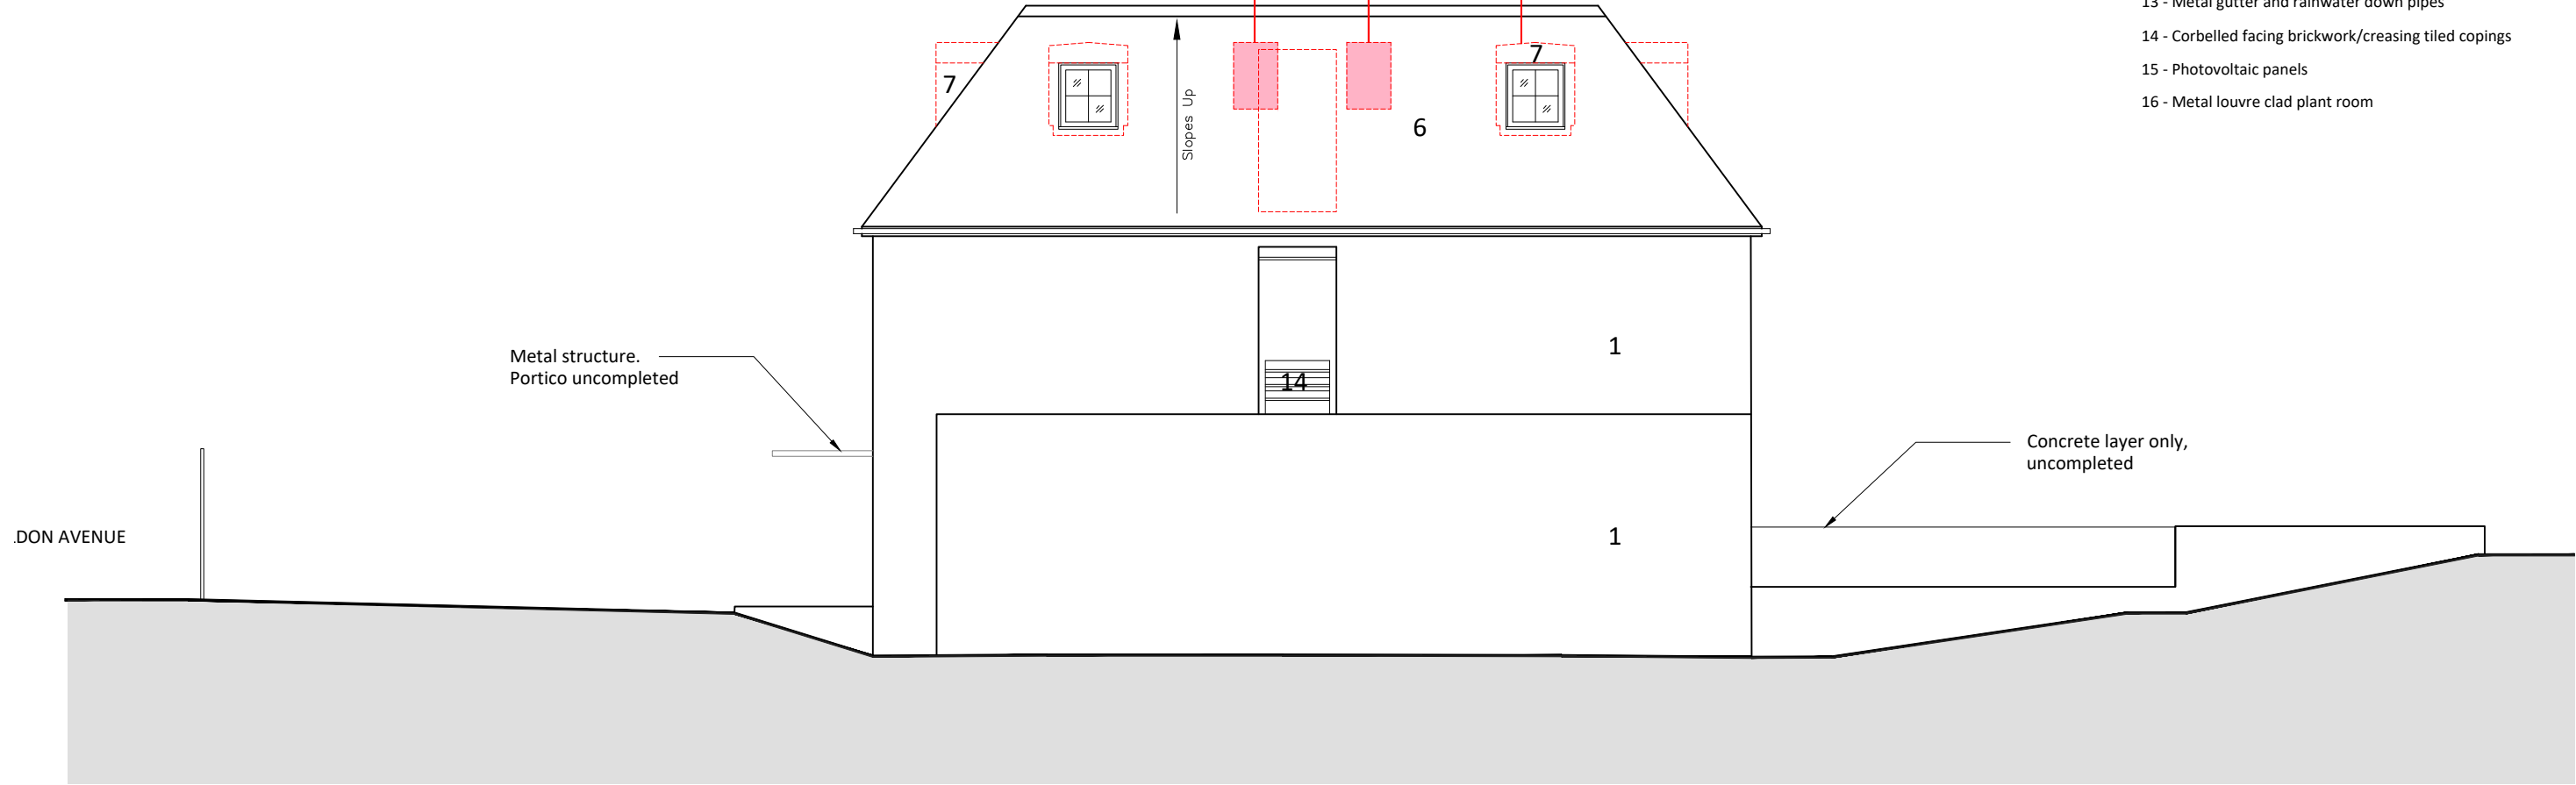

Existing surveyed by LASER SURVEYS in September 2023



2 magdalen mews
back of 164 finchley road
london
NW3 5HB

tel:+44 (0)207 794 1625 fax:+44 (0) 207 794 0296
info@as-studio.co.uk

PROJECT ADDRESS:
64 SHELDON AVENUE
N6 4ND, LONDON

CLIENT NAME:
BEN & NAAMA FISCHMAN

EXISTING SIDE ELEVATION S/W

DRAWING NO: 1064(PLA2)202

DWG FILE: 1064(PLA2)100-300

PROJECT STAGE: PLANNING

DRAWN: CS

VERSION:

SCALE: 1:100

SIZE: A3

DATE: 16.07.24

THIS DRAWING AND DESIGN IS THE PROPERTY OF AS-STUDIO LTD AND MUST NOT BE ISSUED, LOANED OR COPIED WITHOUT WRITTEN CONSENT