


Legend:


Site Boundary

Demolition

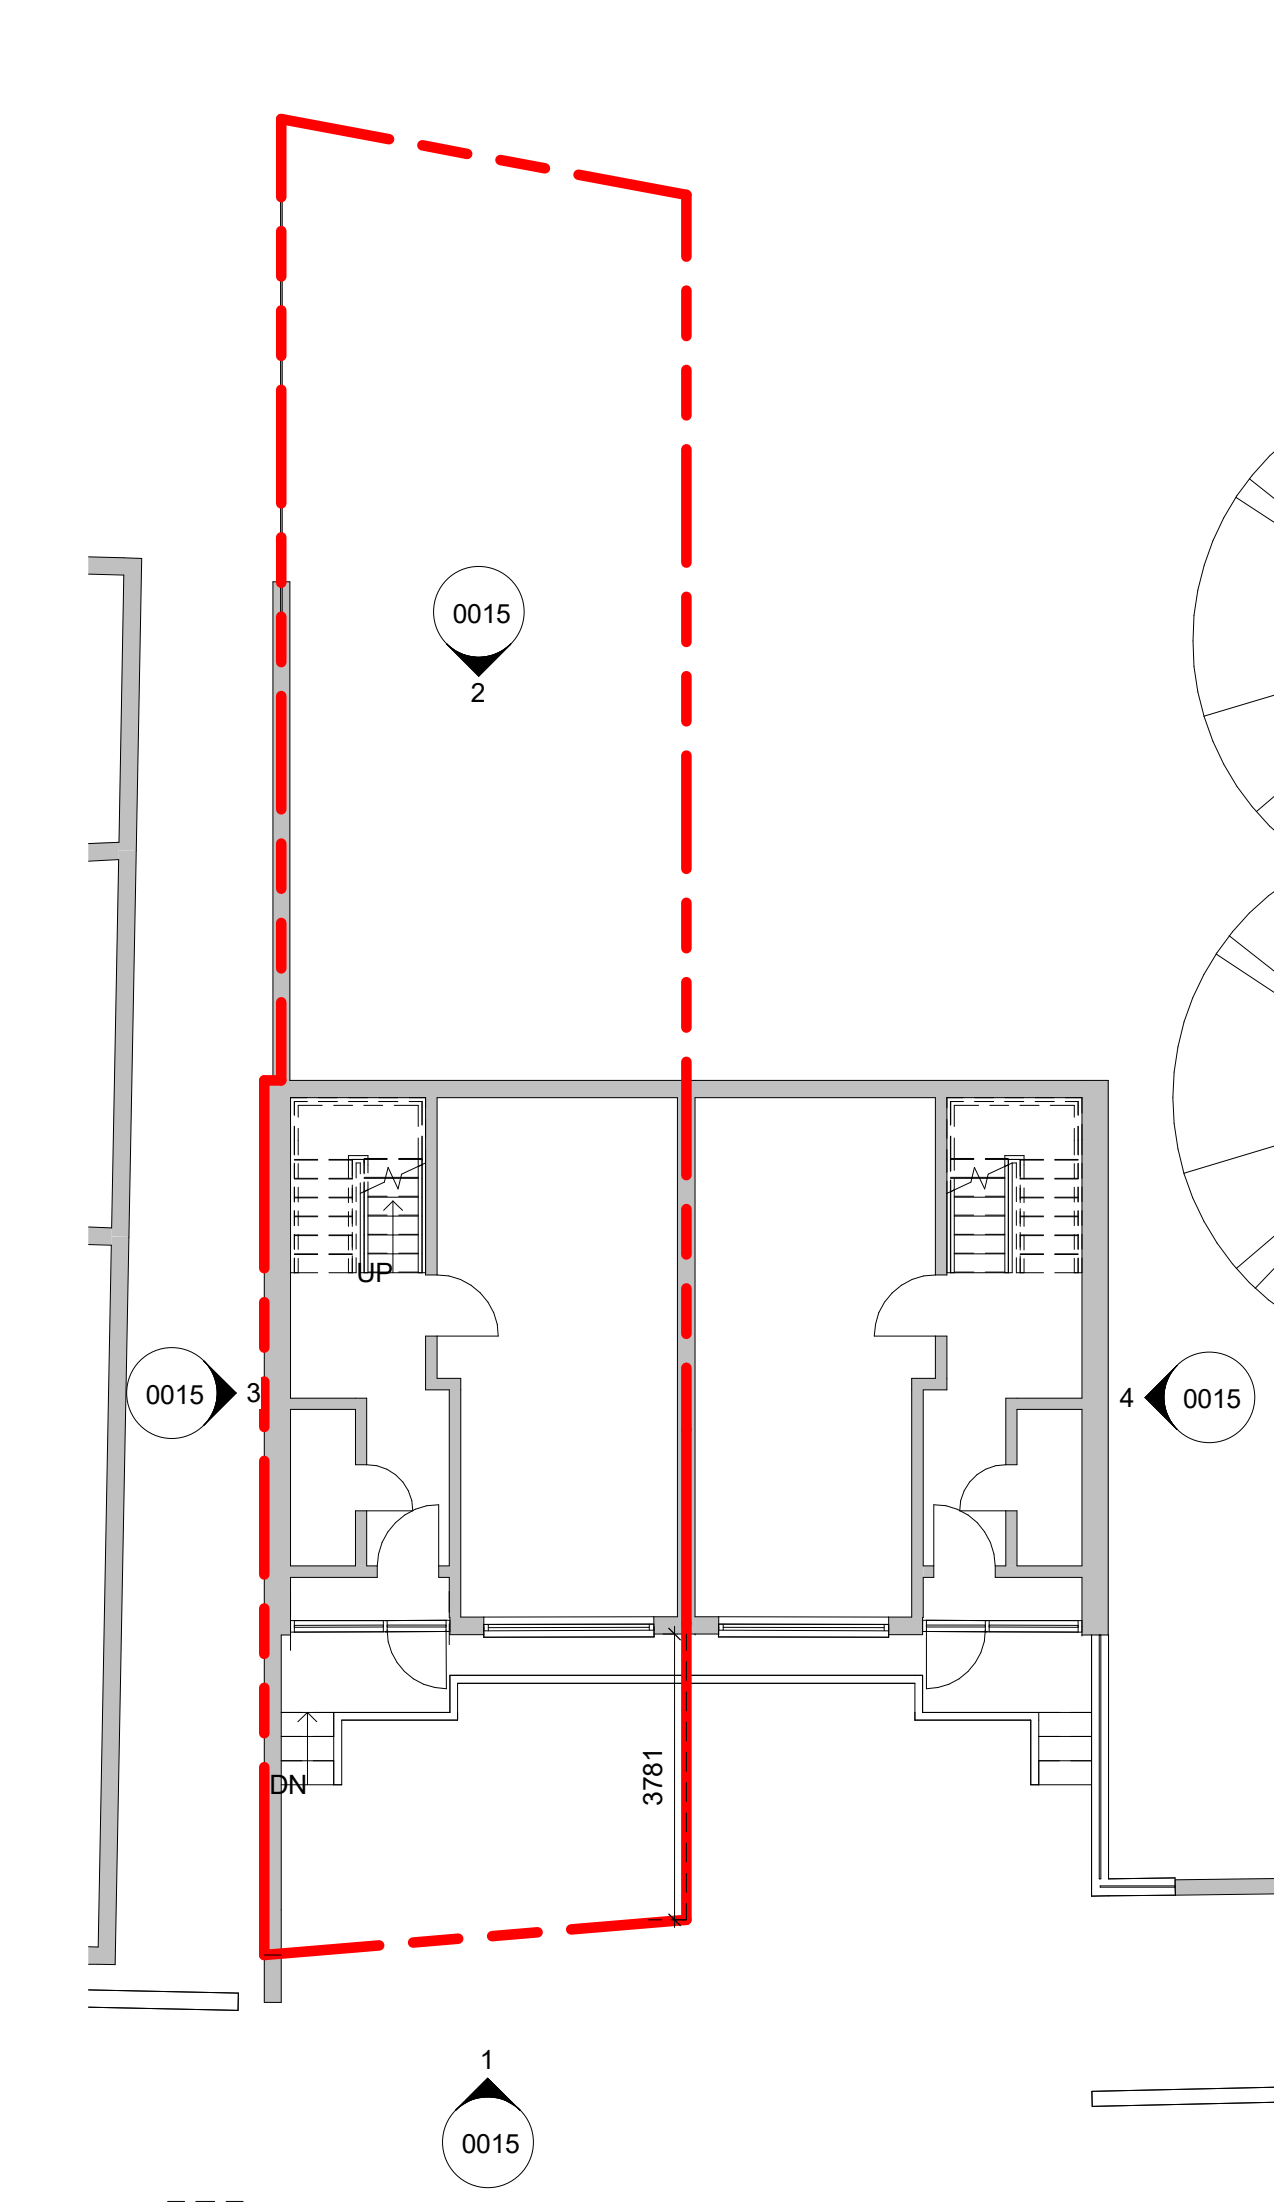


1 LEVEL 00 - Existing GA Plan

Scale 1 : 100

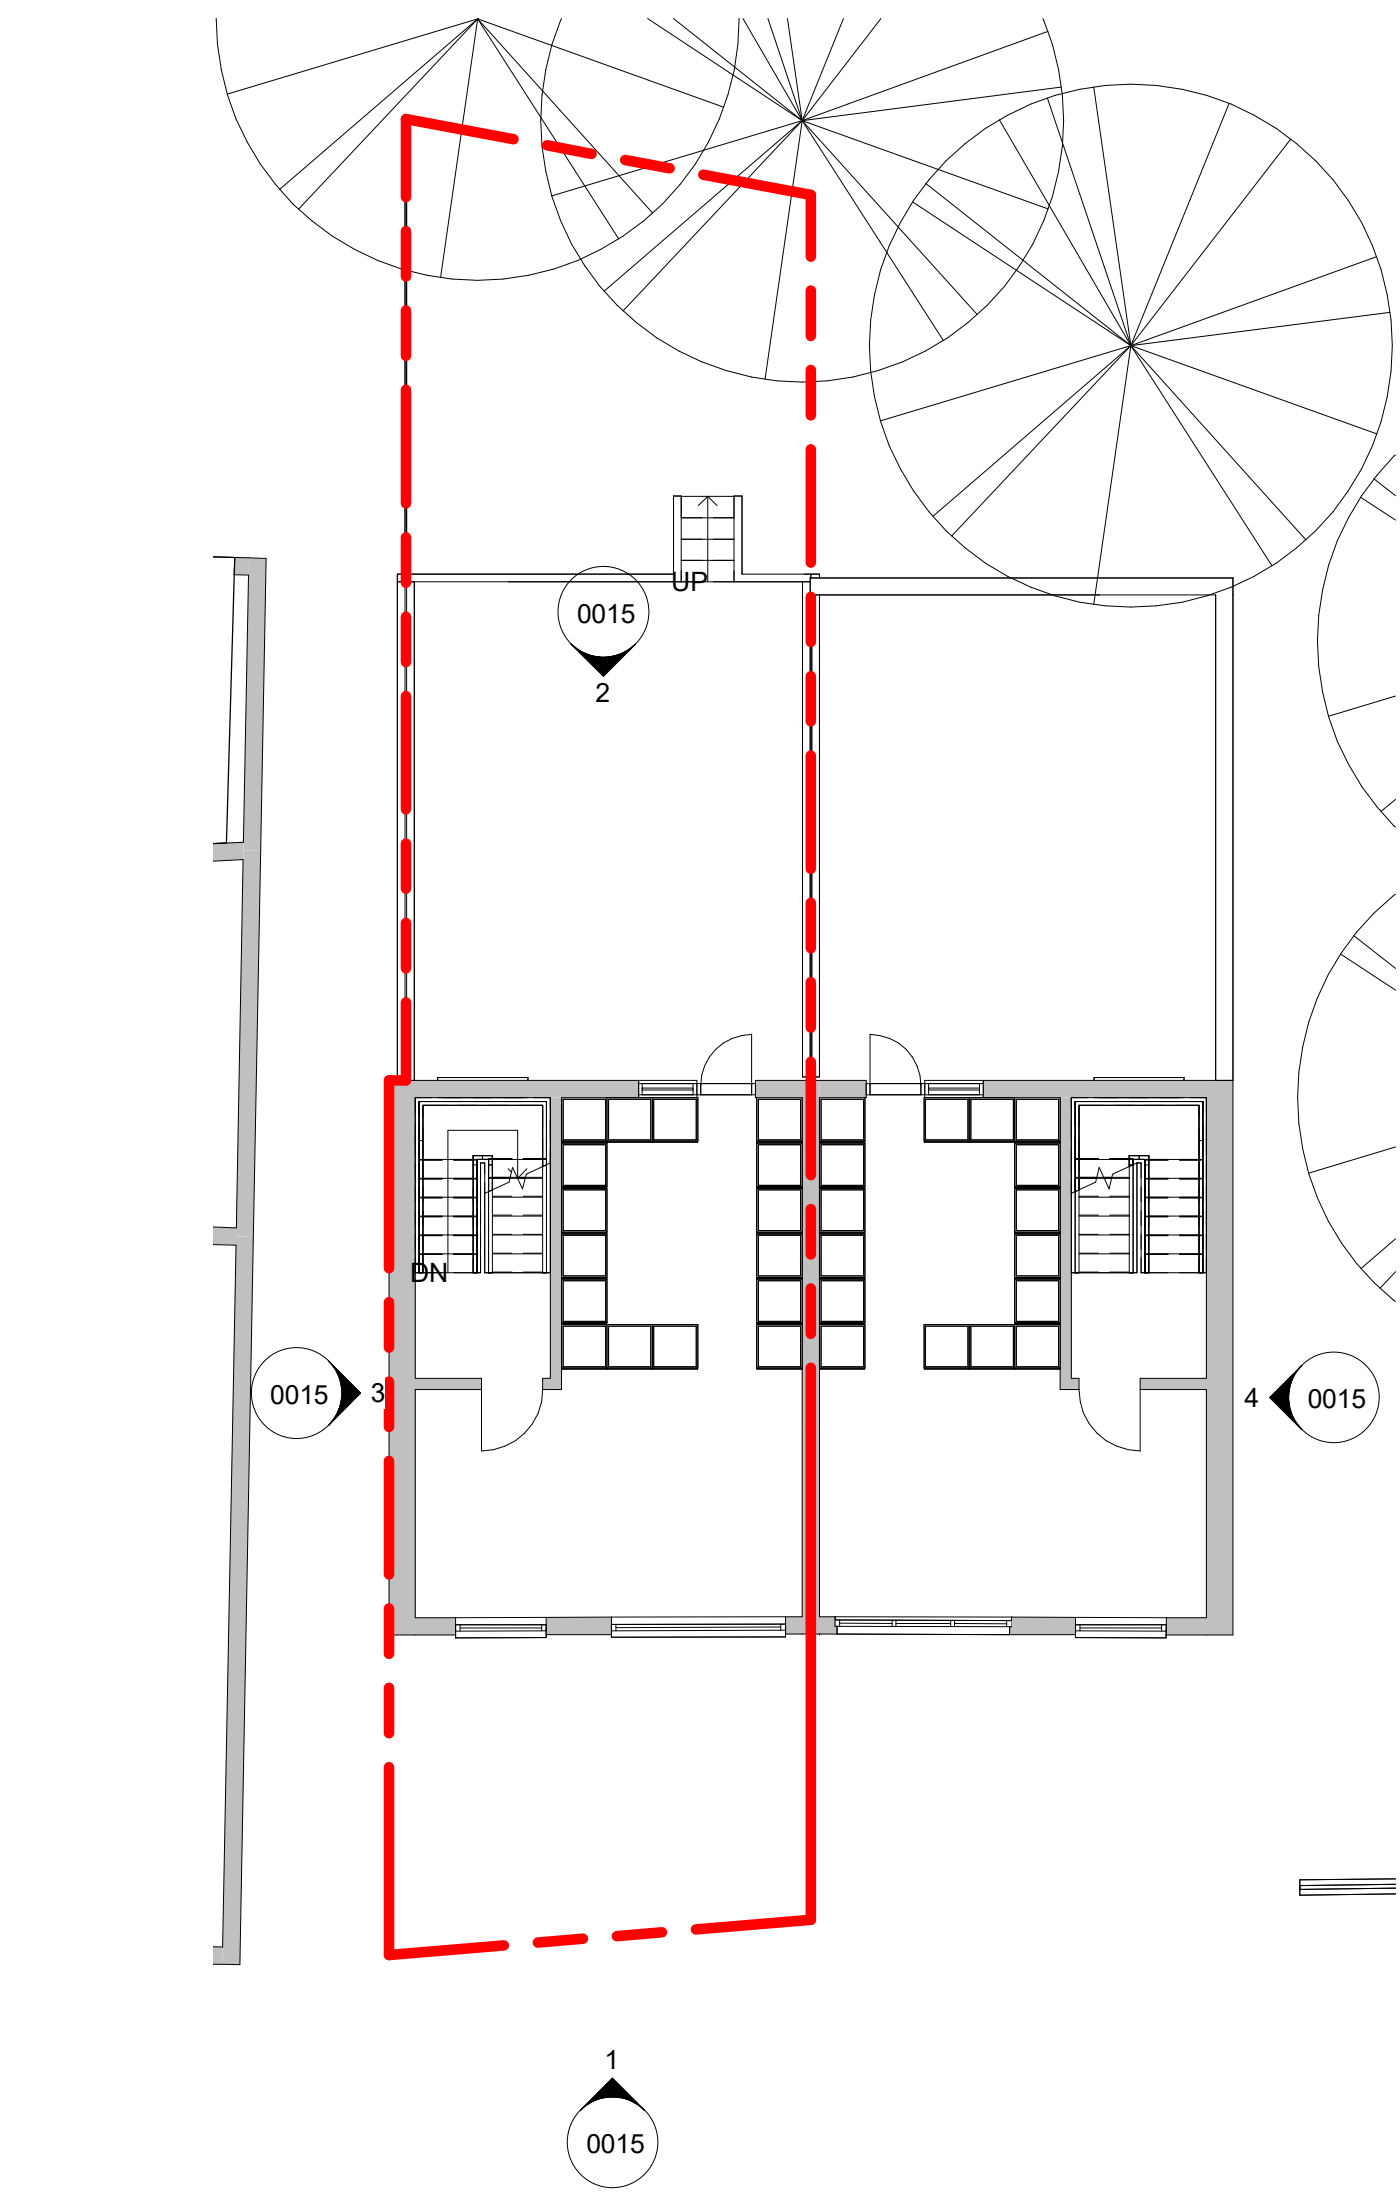

2 LEVEL 01 - Existing GA Plan

Scale 1 : 100

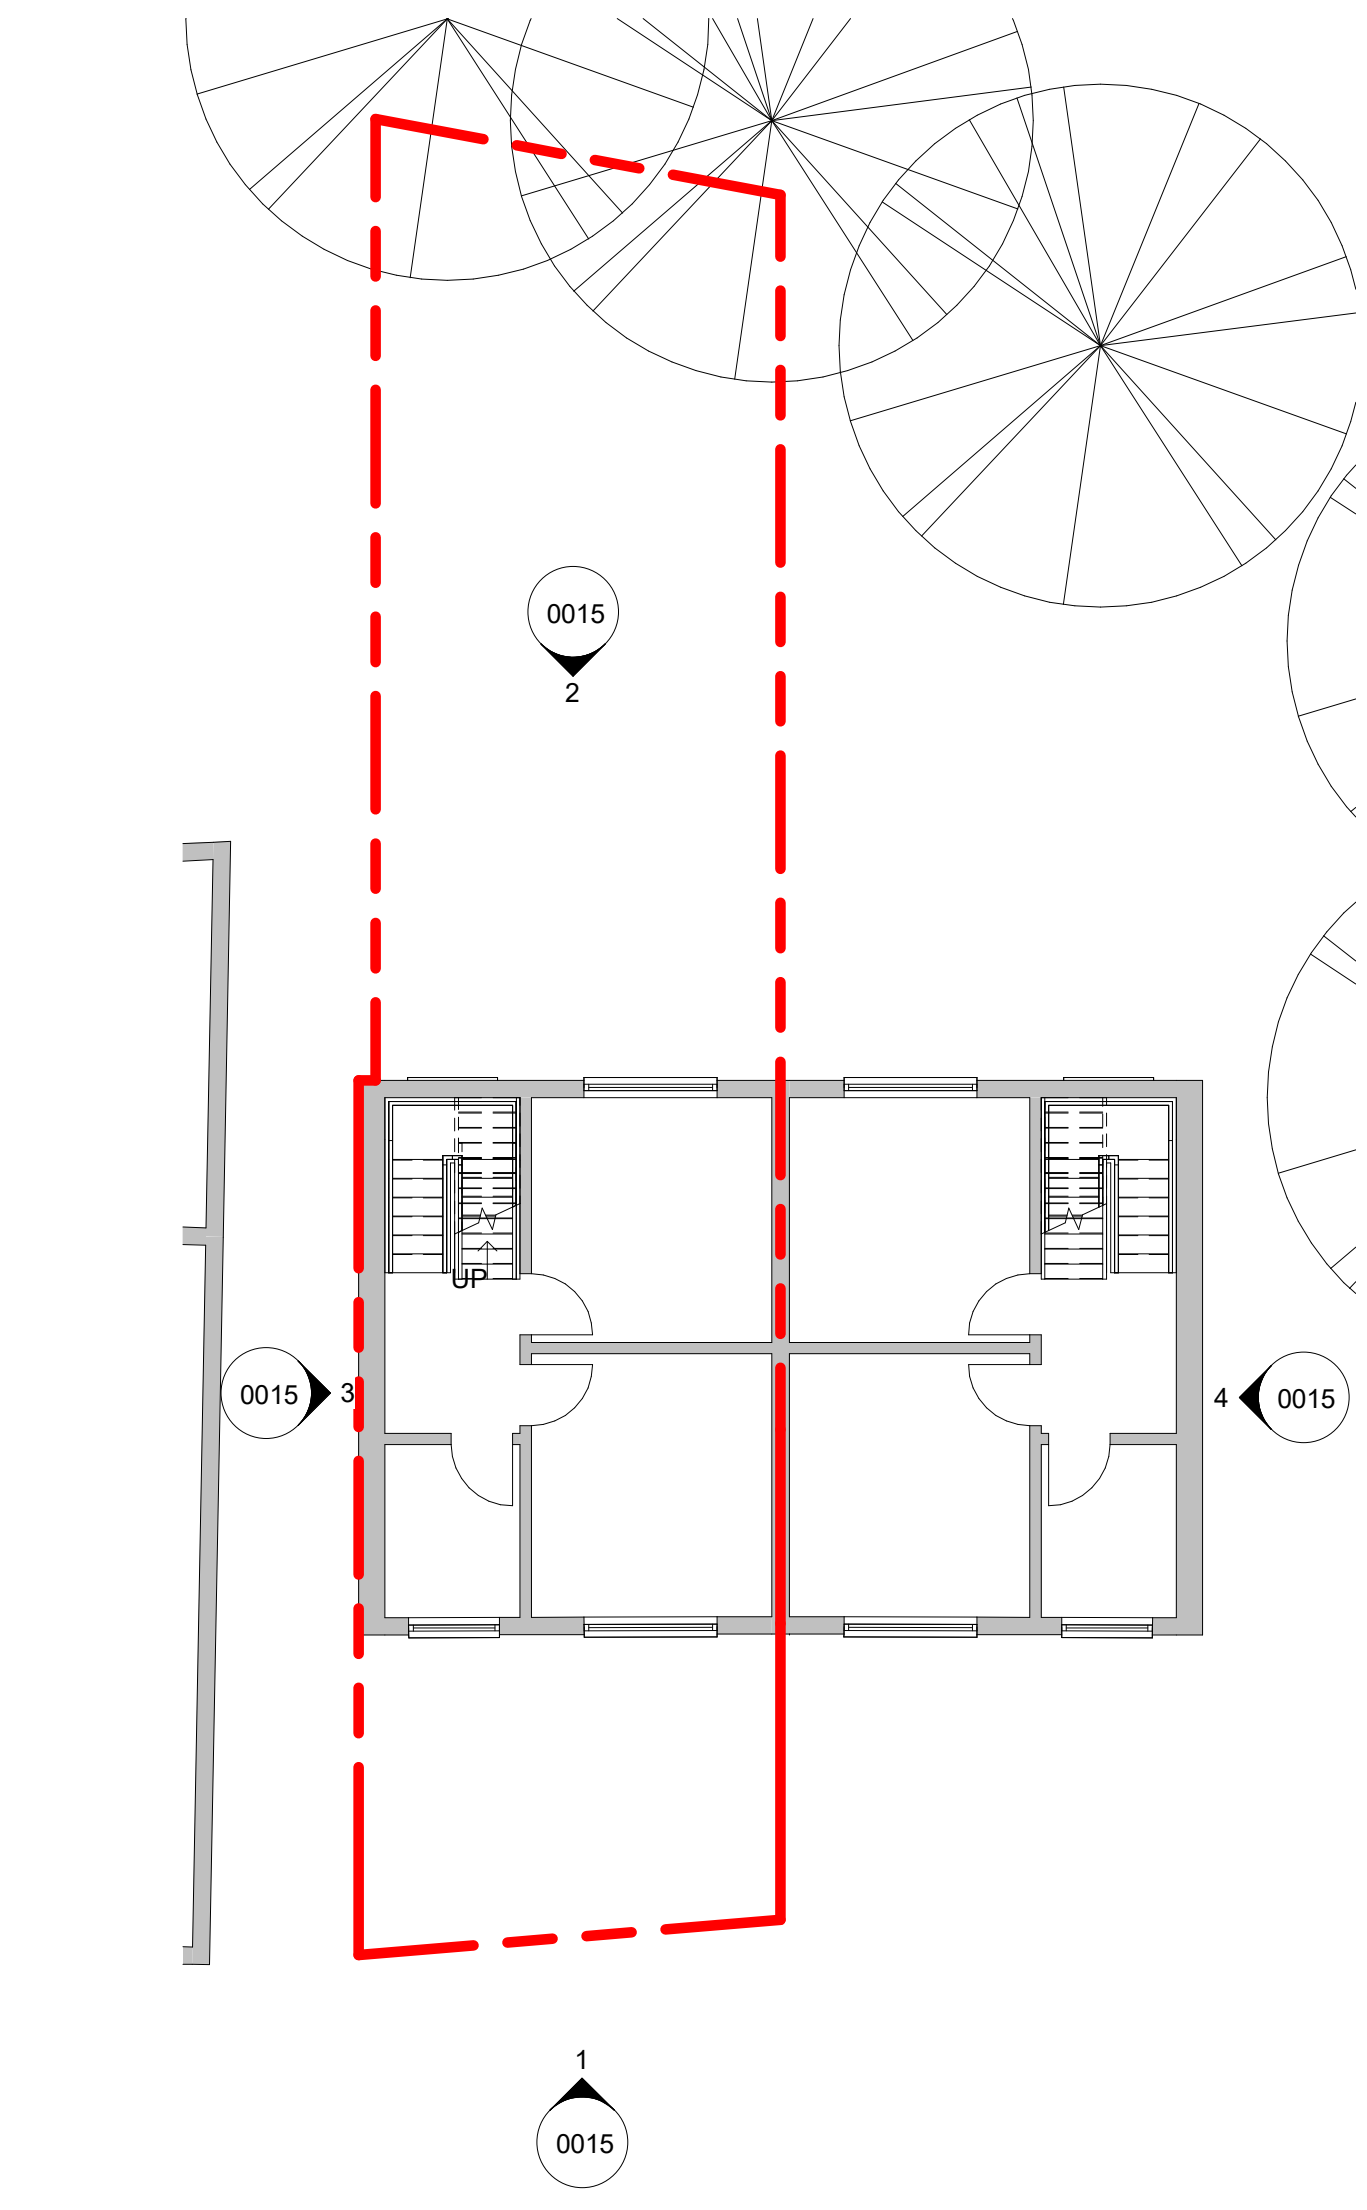

3 LEVEL 02 - Existing GA Plan

Scale 1 : 100

01	31.07.24	Planning Application	SL
Rev.	Date	Details	By

Client

120 Archway Road Ltd

Project Name

120 Archway

Drawing Title

Existing Plans

Status

Planning

Scale	Drawn by
As indicated@ A1	Author
Date	Checked by
12.07.24	Checker
Drawing Number	Revision
24040 - DR-A - 0010	01

This drawing is copyright. Do not scale off dimensions. All dimensions are to be checked on site by contractor. Contractor to report any dimensional discrepancies, errors or omissions prior to commencing in site.

