


Legend:


Site Boundary

Demolition

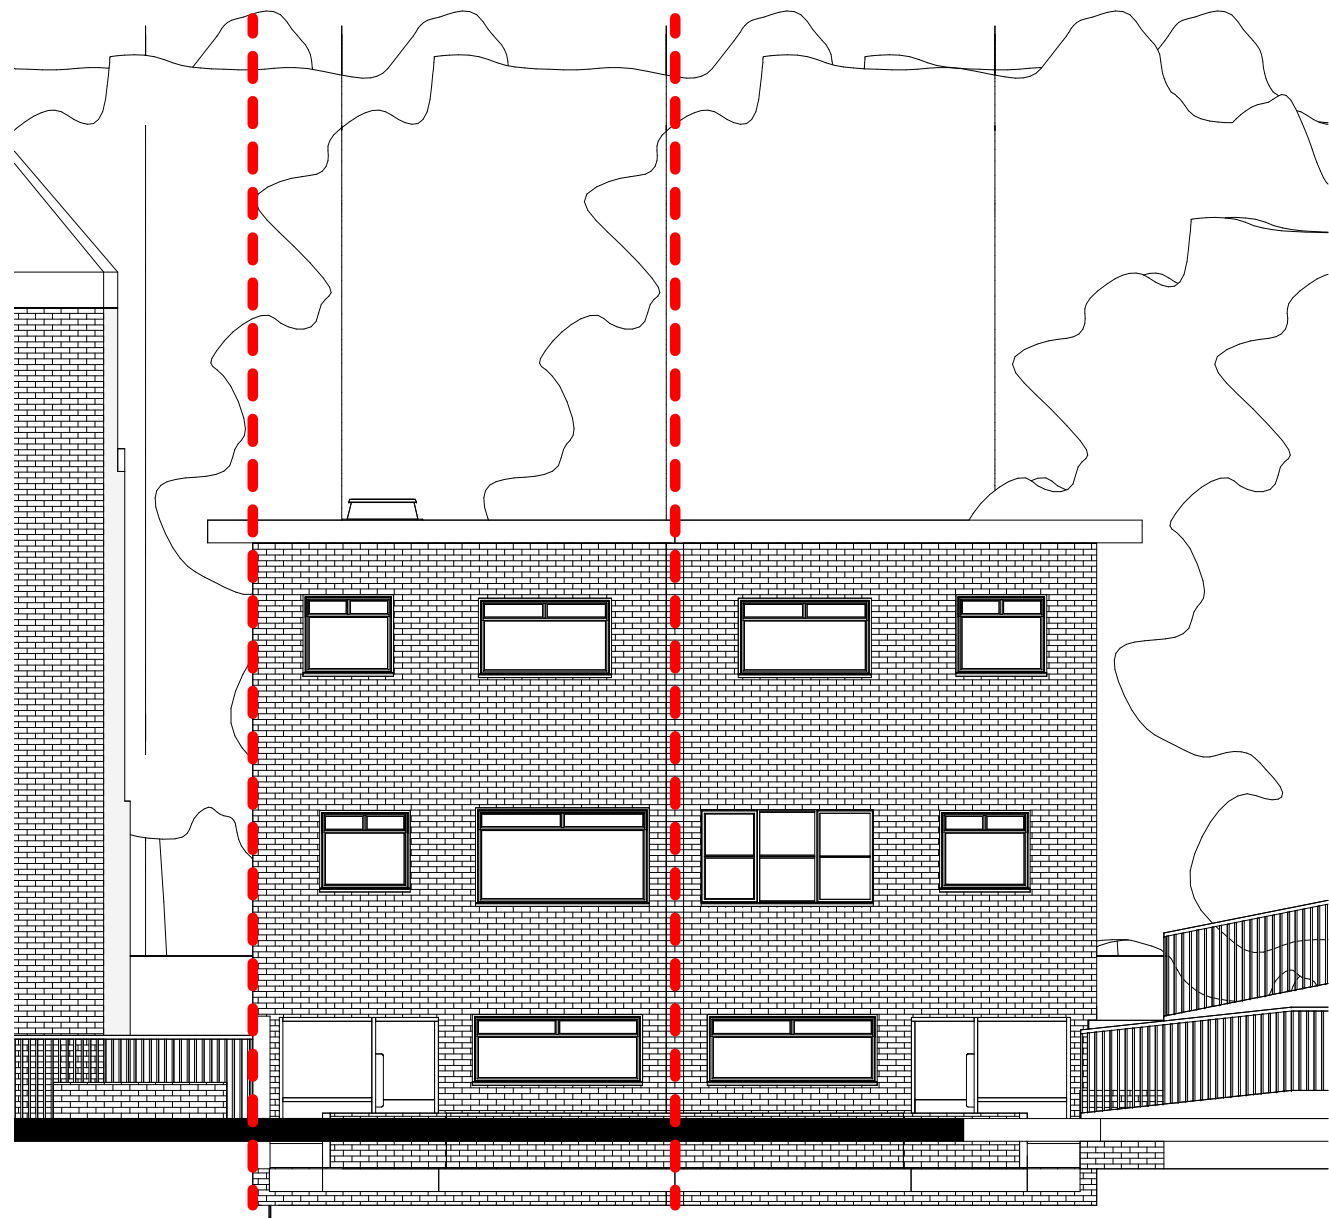


1 Existing Elevation Front

Scale 1 : 100

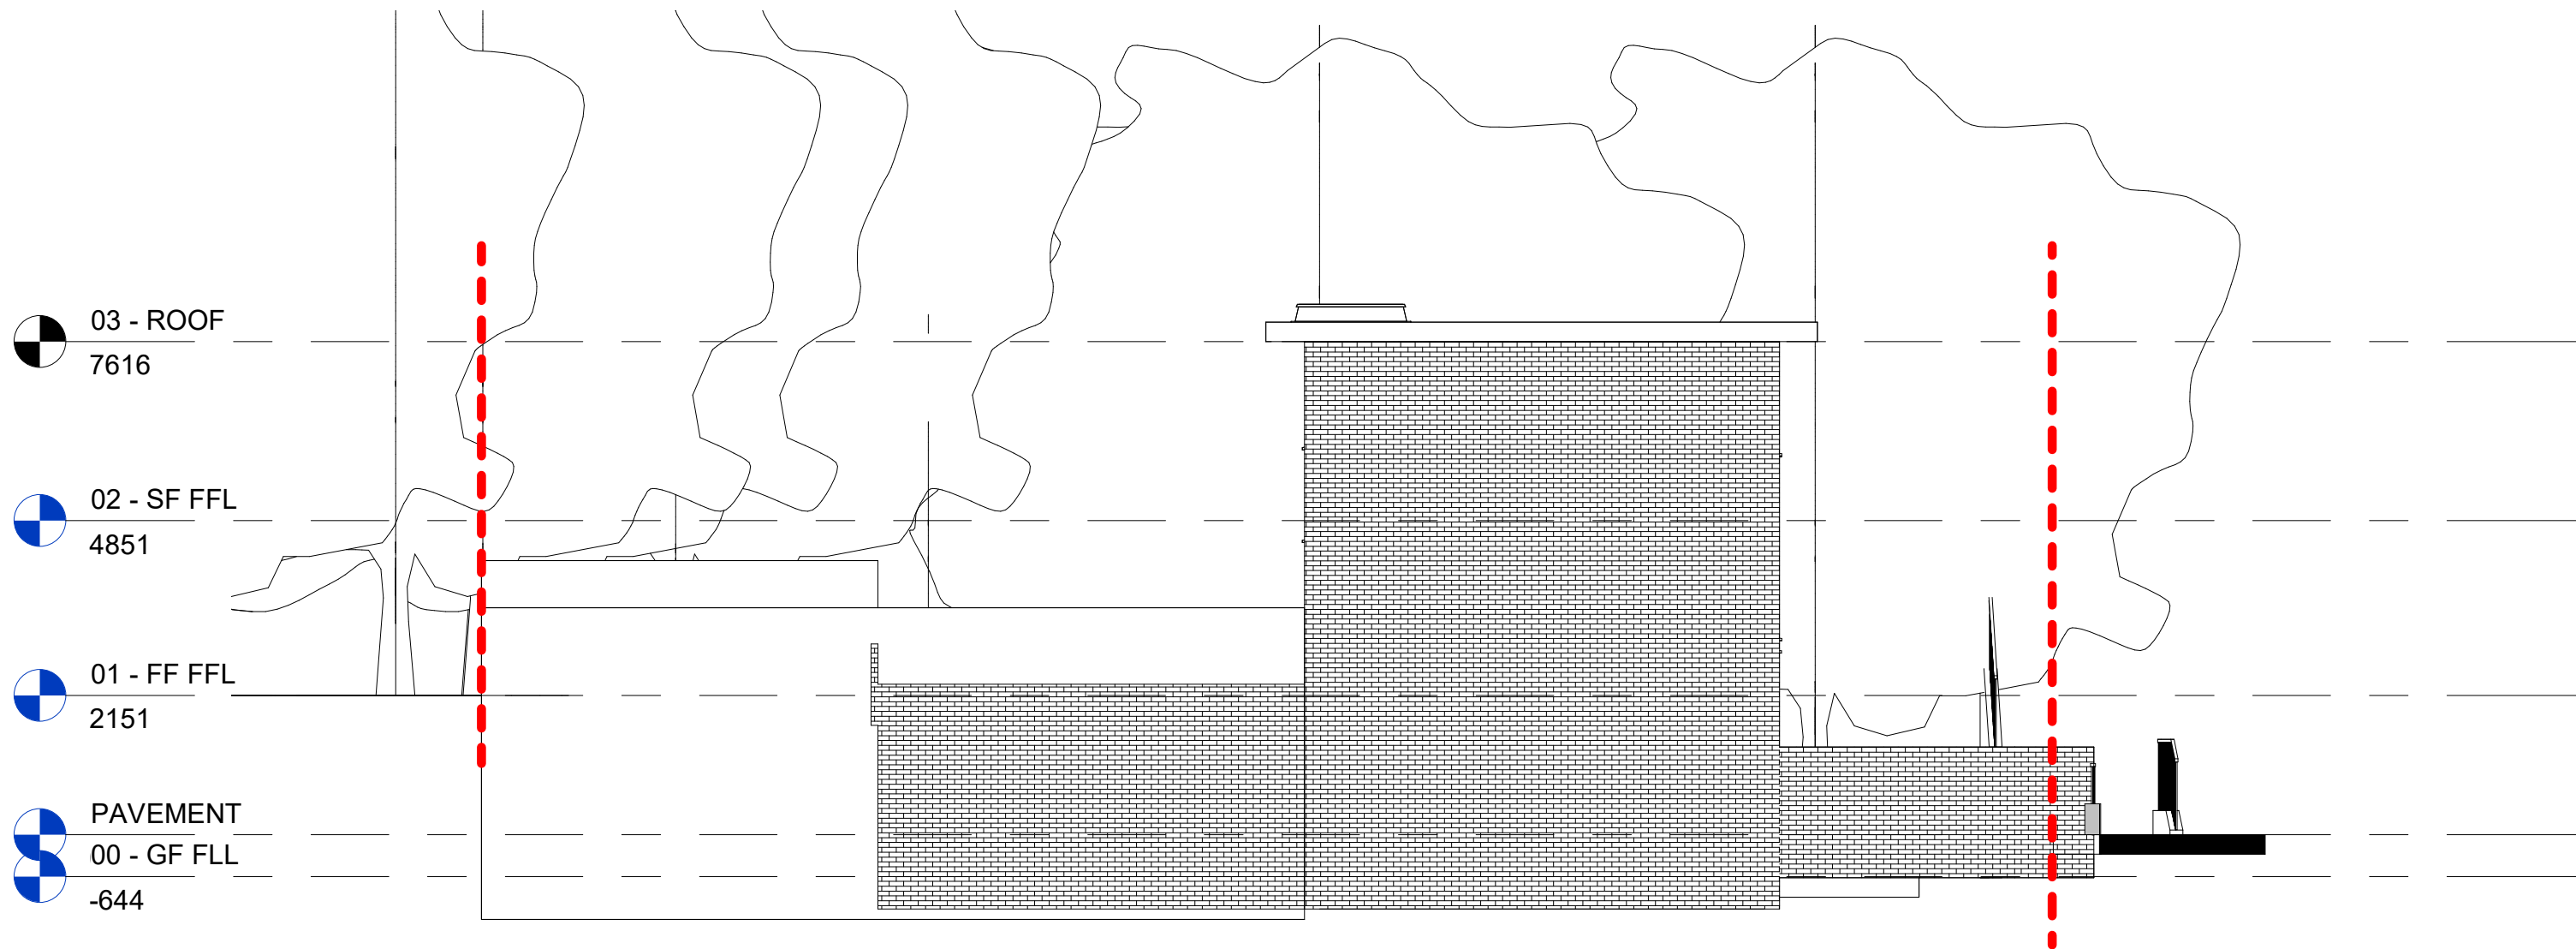


3 Existing Elevation Side 01

Scale 1 : 100

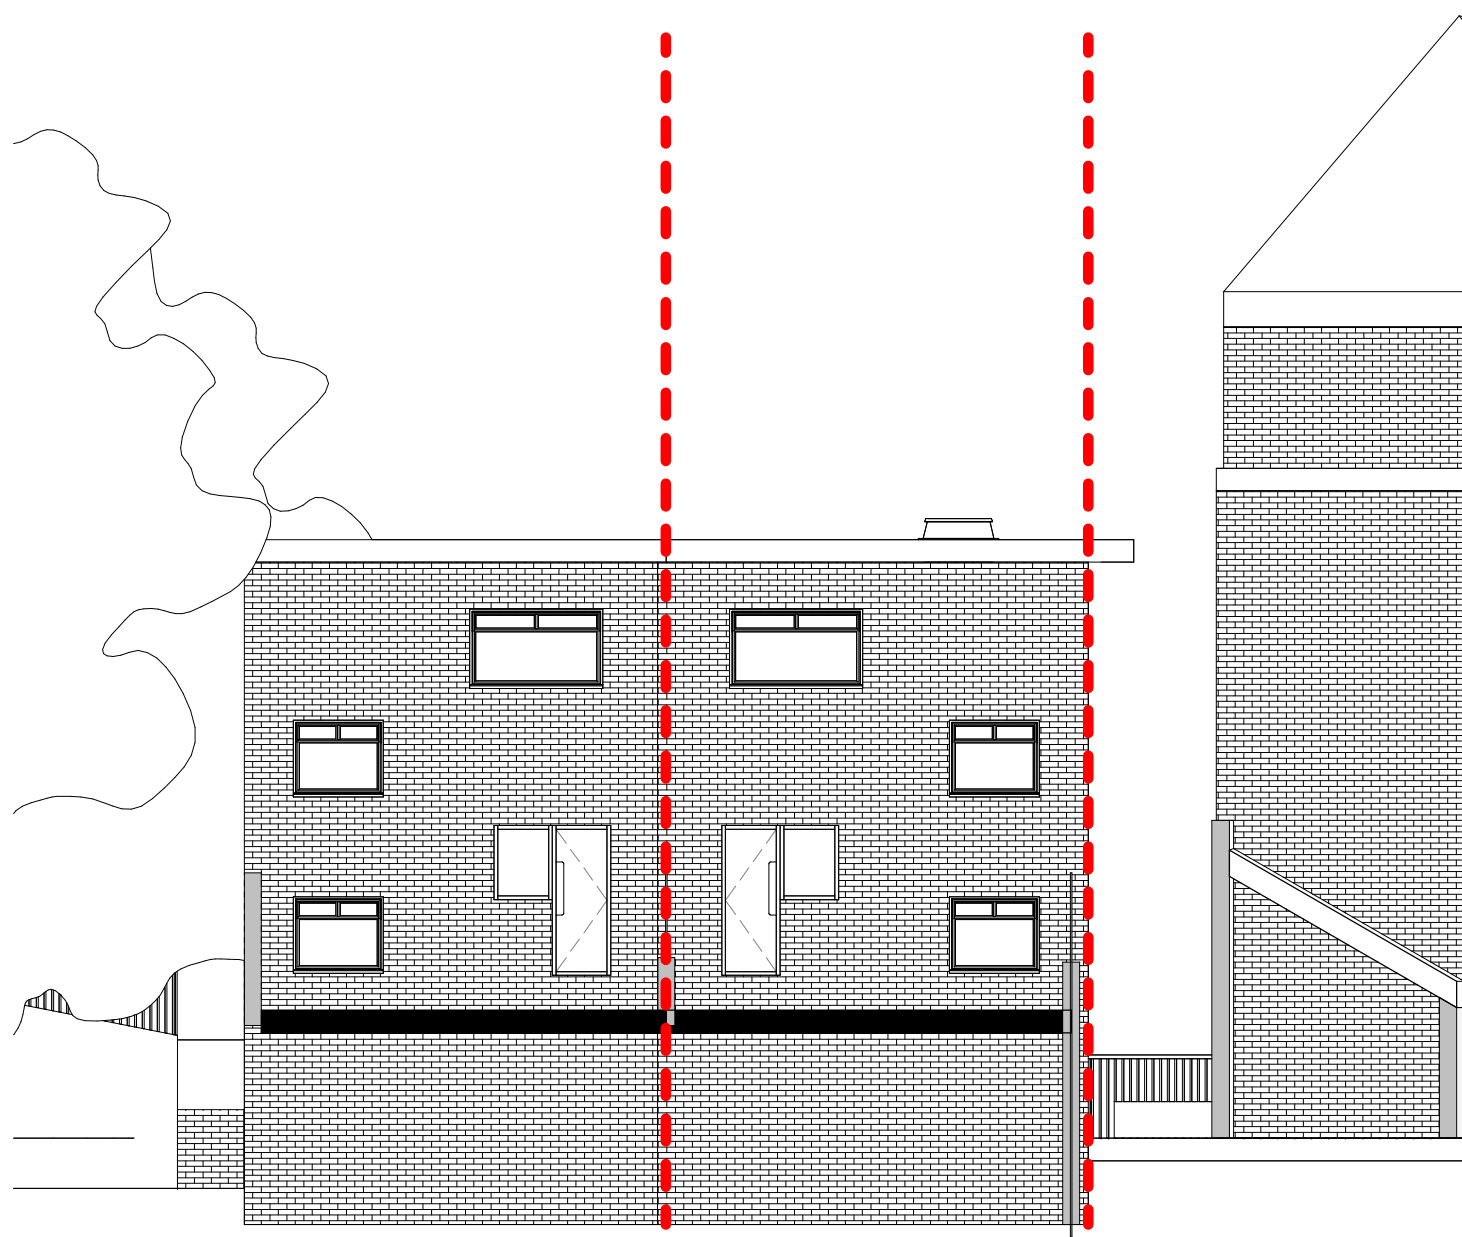

2 Existing Elevation Rear

Scale 1 : 100

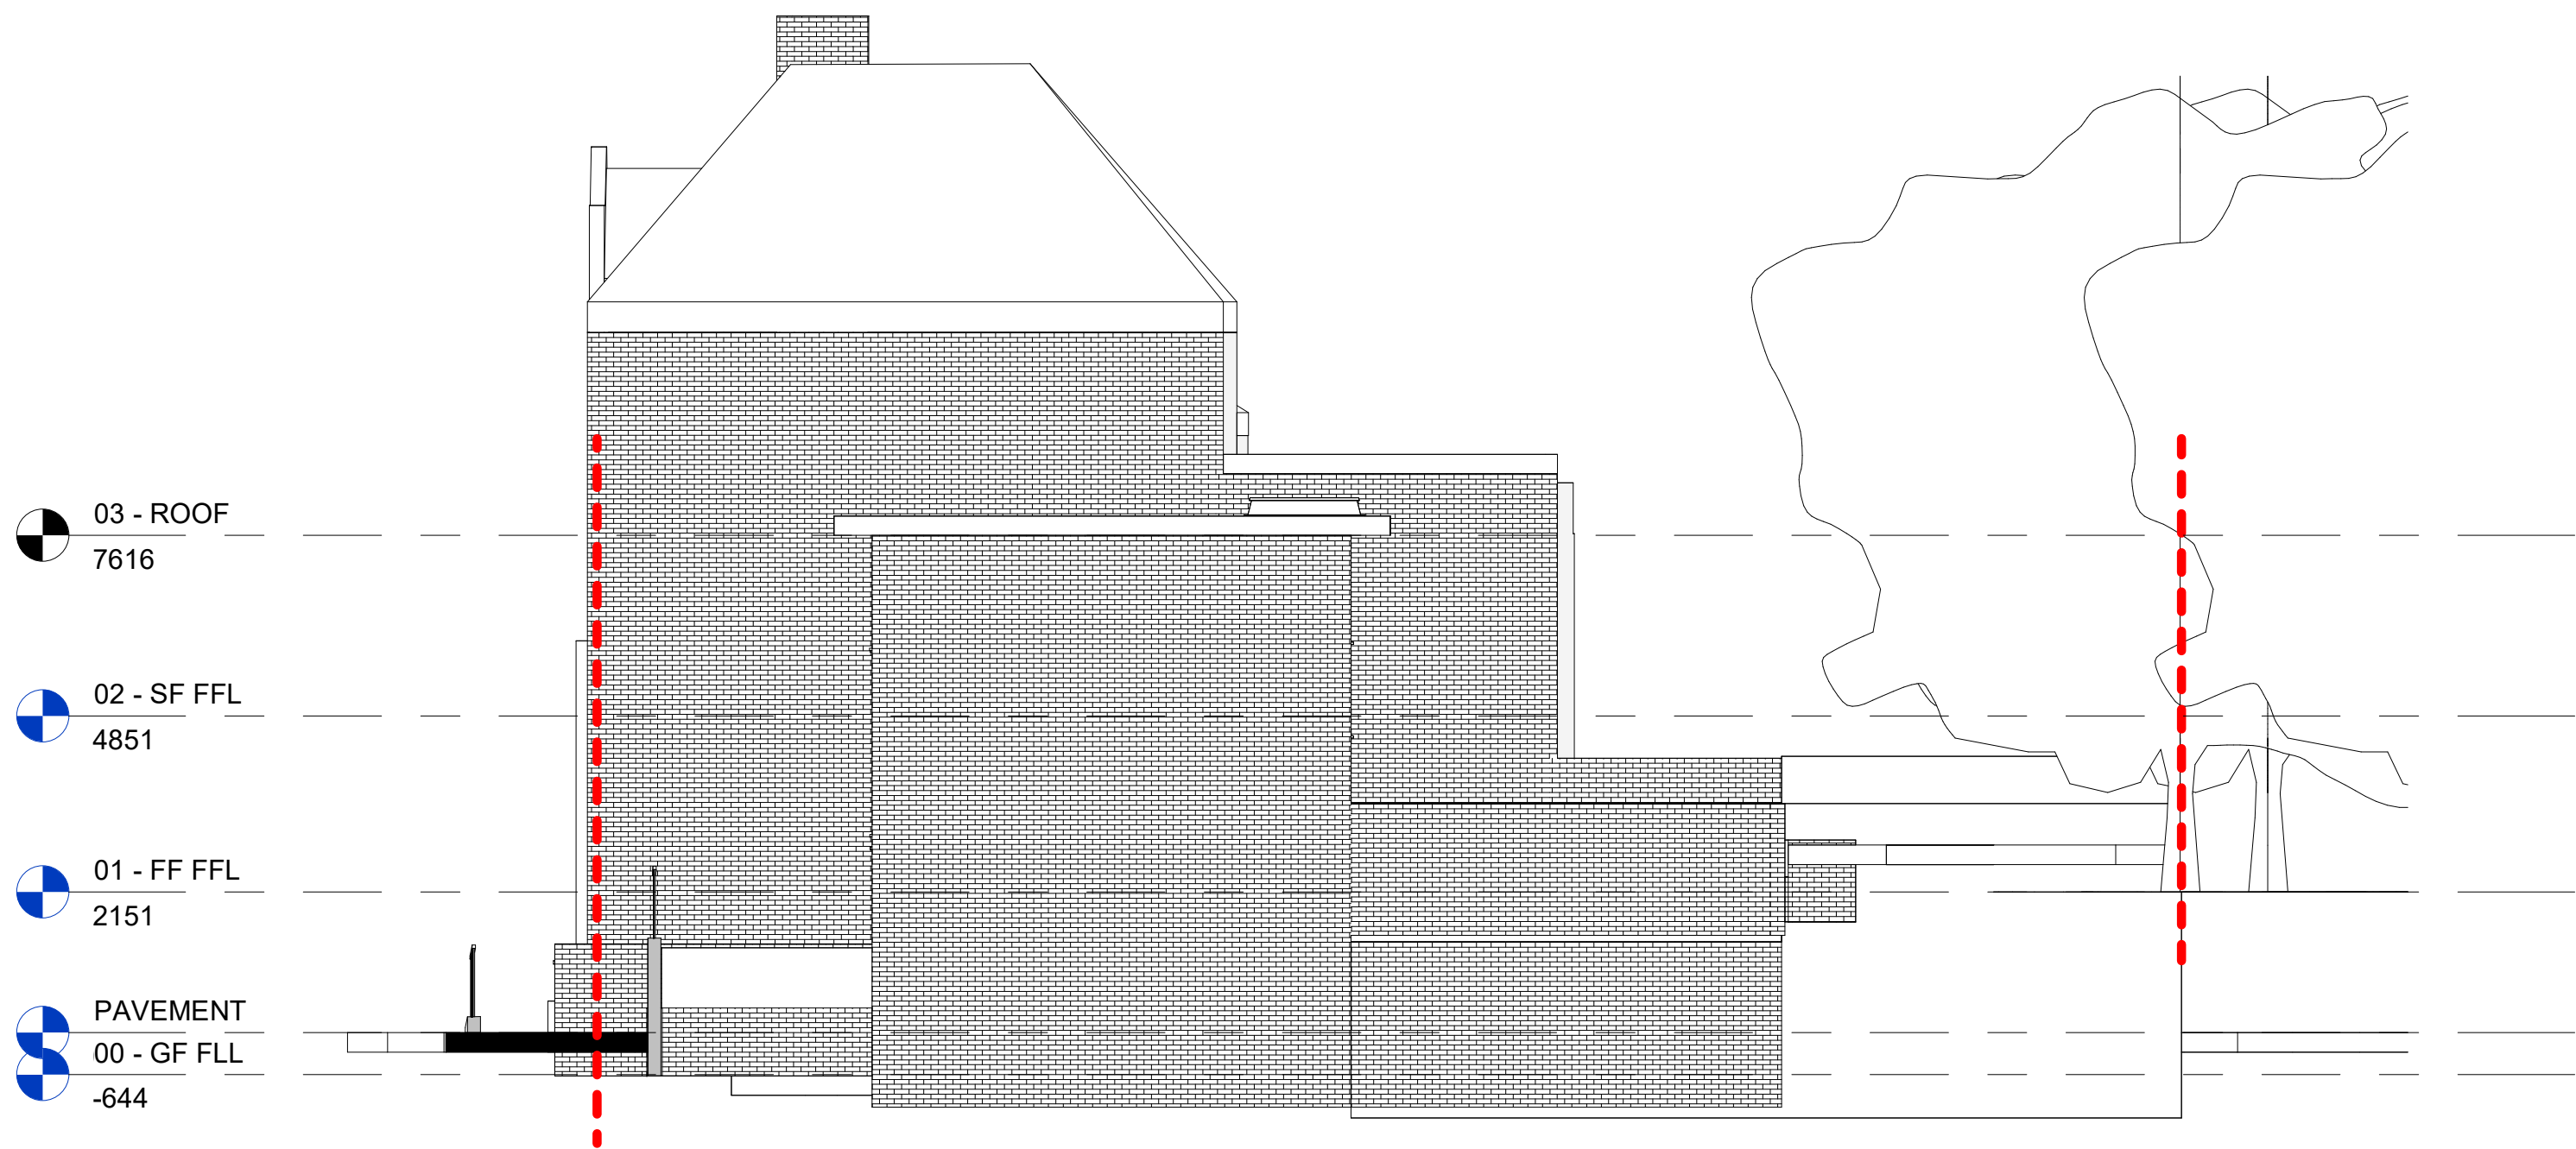

4 Existing Elevation Side 02

Scale 1 : 100

01	31.07.24	Planning Application	SL
----	----------	----------------------	----

Rev.	Date	Details	By
------	------	---------	----

Client
120 Archway Road Ltd

Project Name
120 Archway

Drawing Title
Existing Elevations

Status
Planning

Scale	Drawn by
As indicated@ A1	Author
Date	Checked by
12.07.24	Checker
Drawing Number	Revision
24040 - DR-A - 0015	01

This drawing is copyright. Do not scale off dimensions.
All dimensions are to be checked on site by contractor.
Contractor to report any dimensional discrepancies, errors
or omissions prior to commencing in site.

18 Wenlock Road, London N1 7TA | spacelab.co.uk

