




Boundary Line

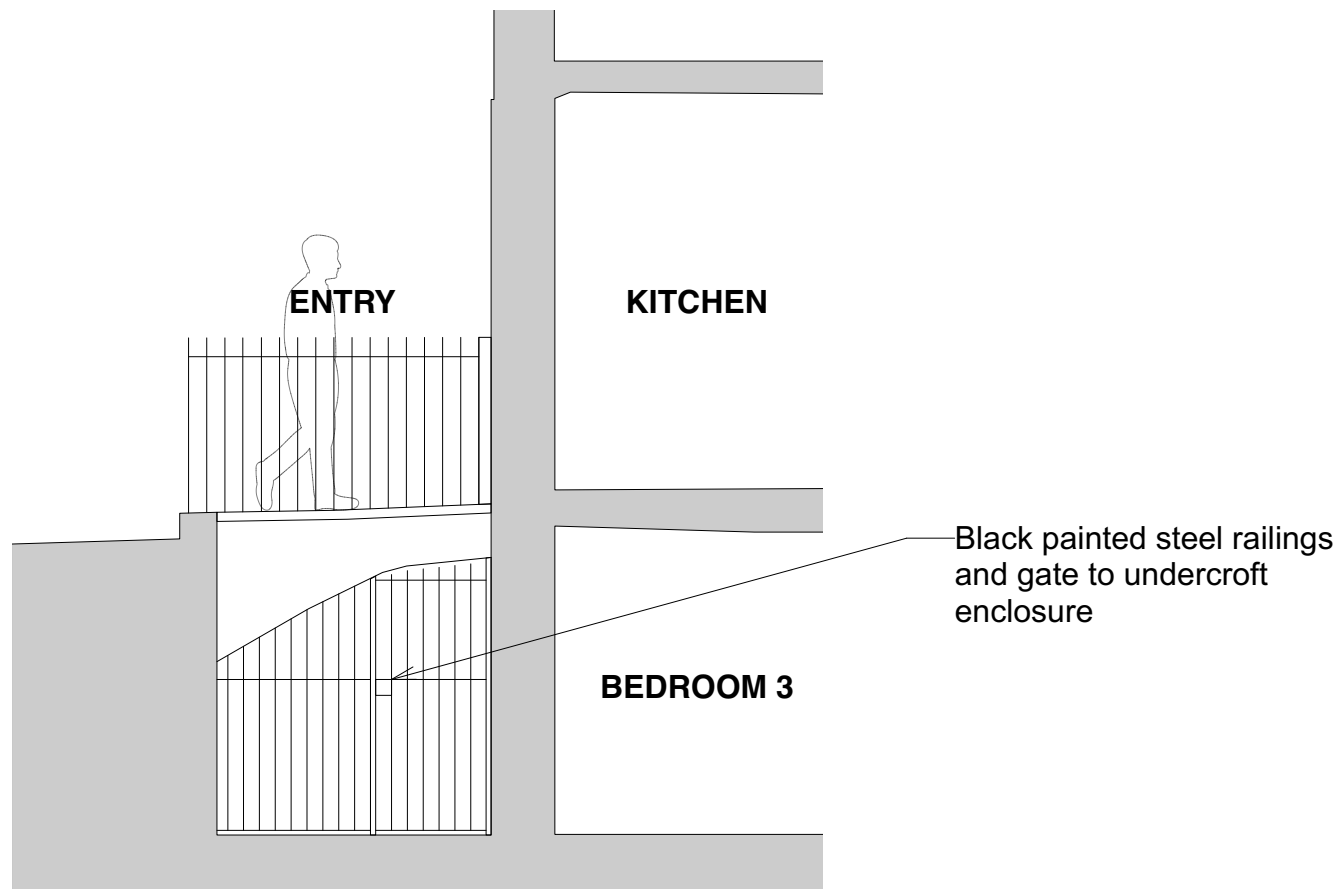

Existing Section BB

No. 94

No. 90

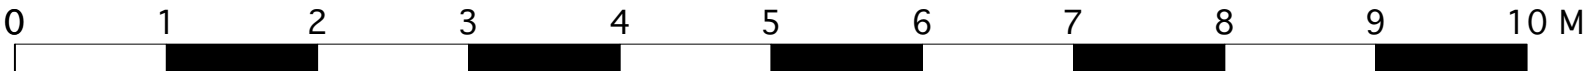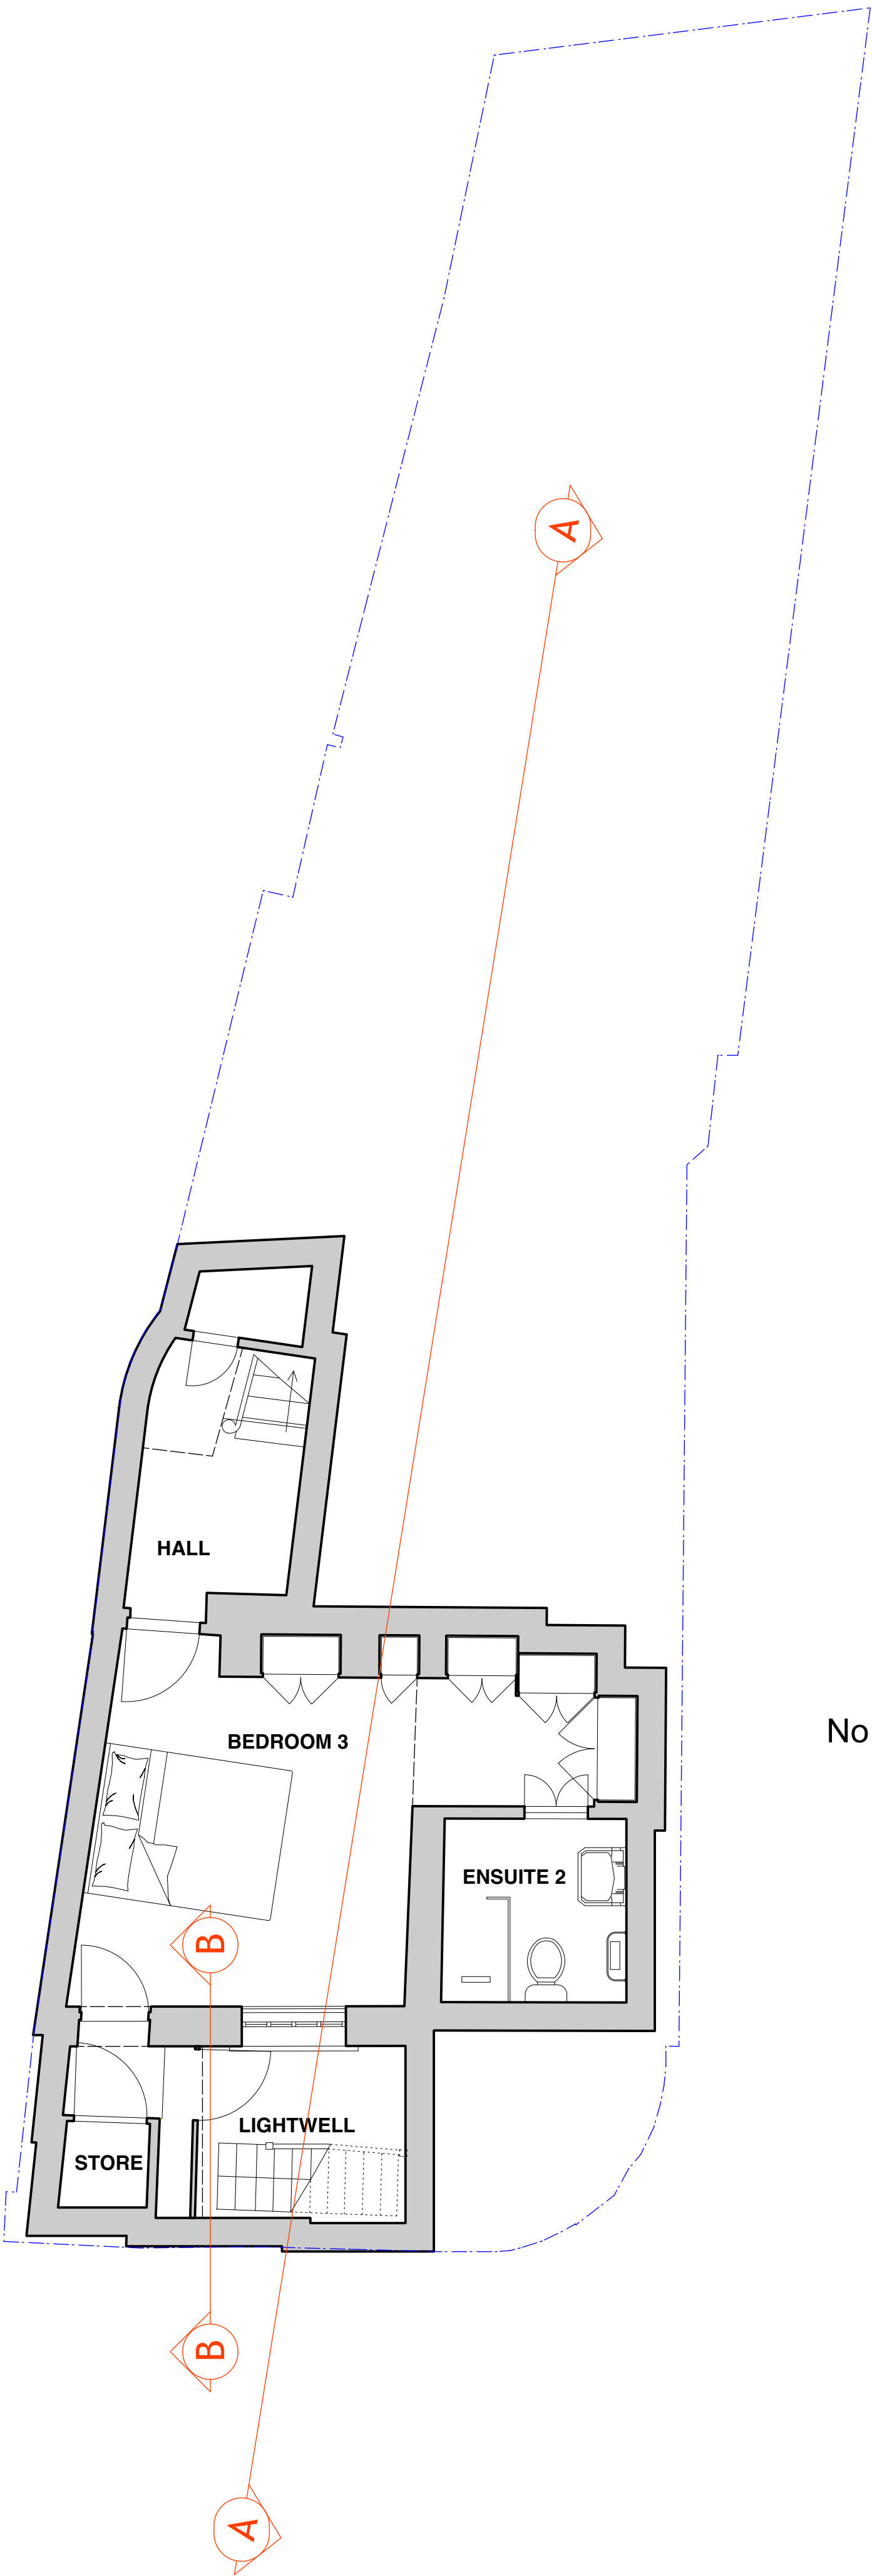

1:50 @ A1

Existing Basement Plan

Rev.	Date	Note
Project: 92 North Road		
Client: Allison + Eugene Hayes		
Site: 92 North Road, London, N6 4AA		
Title: Existing Basement Plan		
Scale: 1:50@A1/ 1:100@A3		Date: 04/07/2024
Drawn by: CB		Checked by: LM
Approved by:		
Job No. 613	Status Stg. 0-3	Drawing No. 613-IN-100
Rev.		