



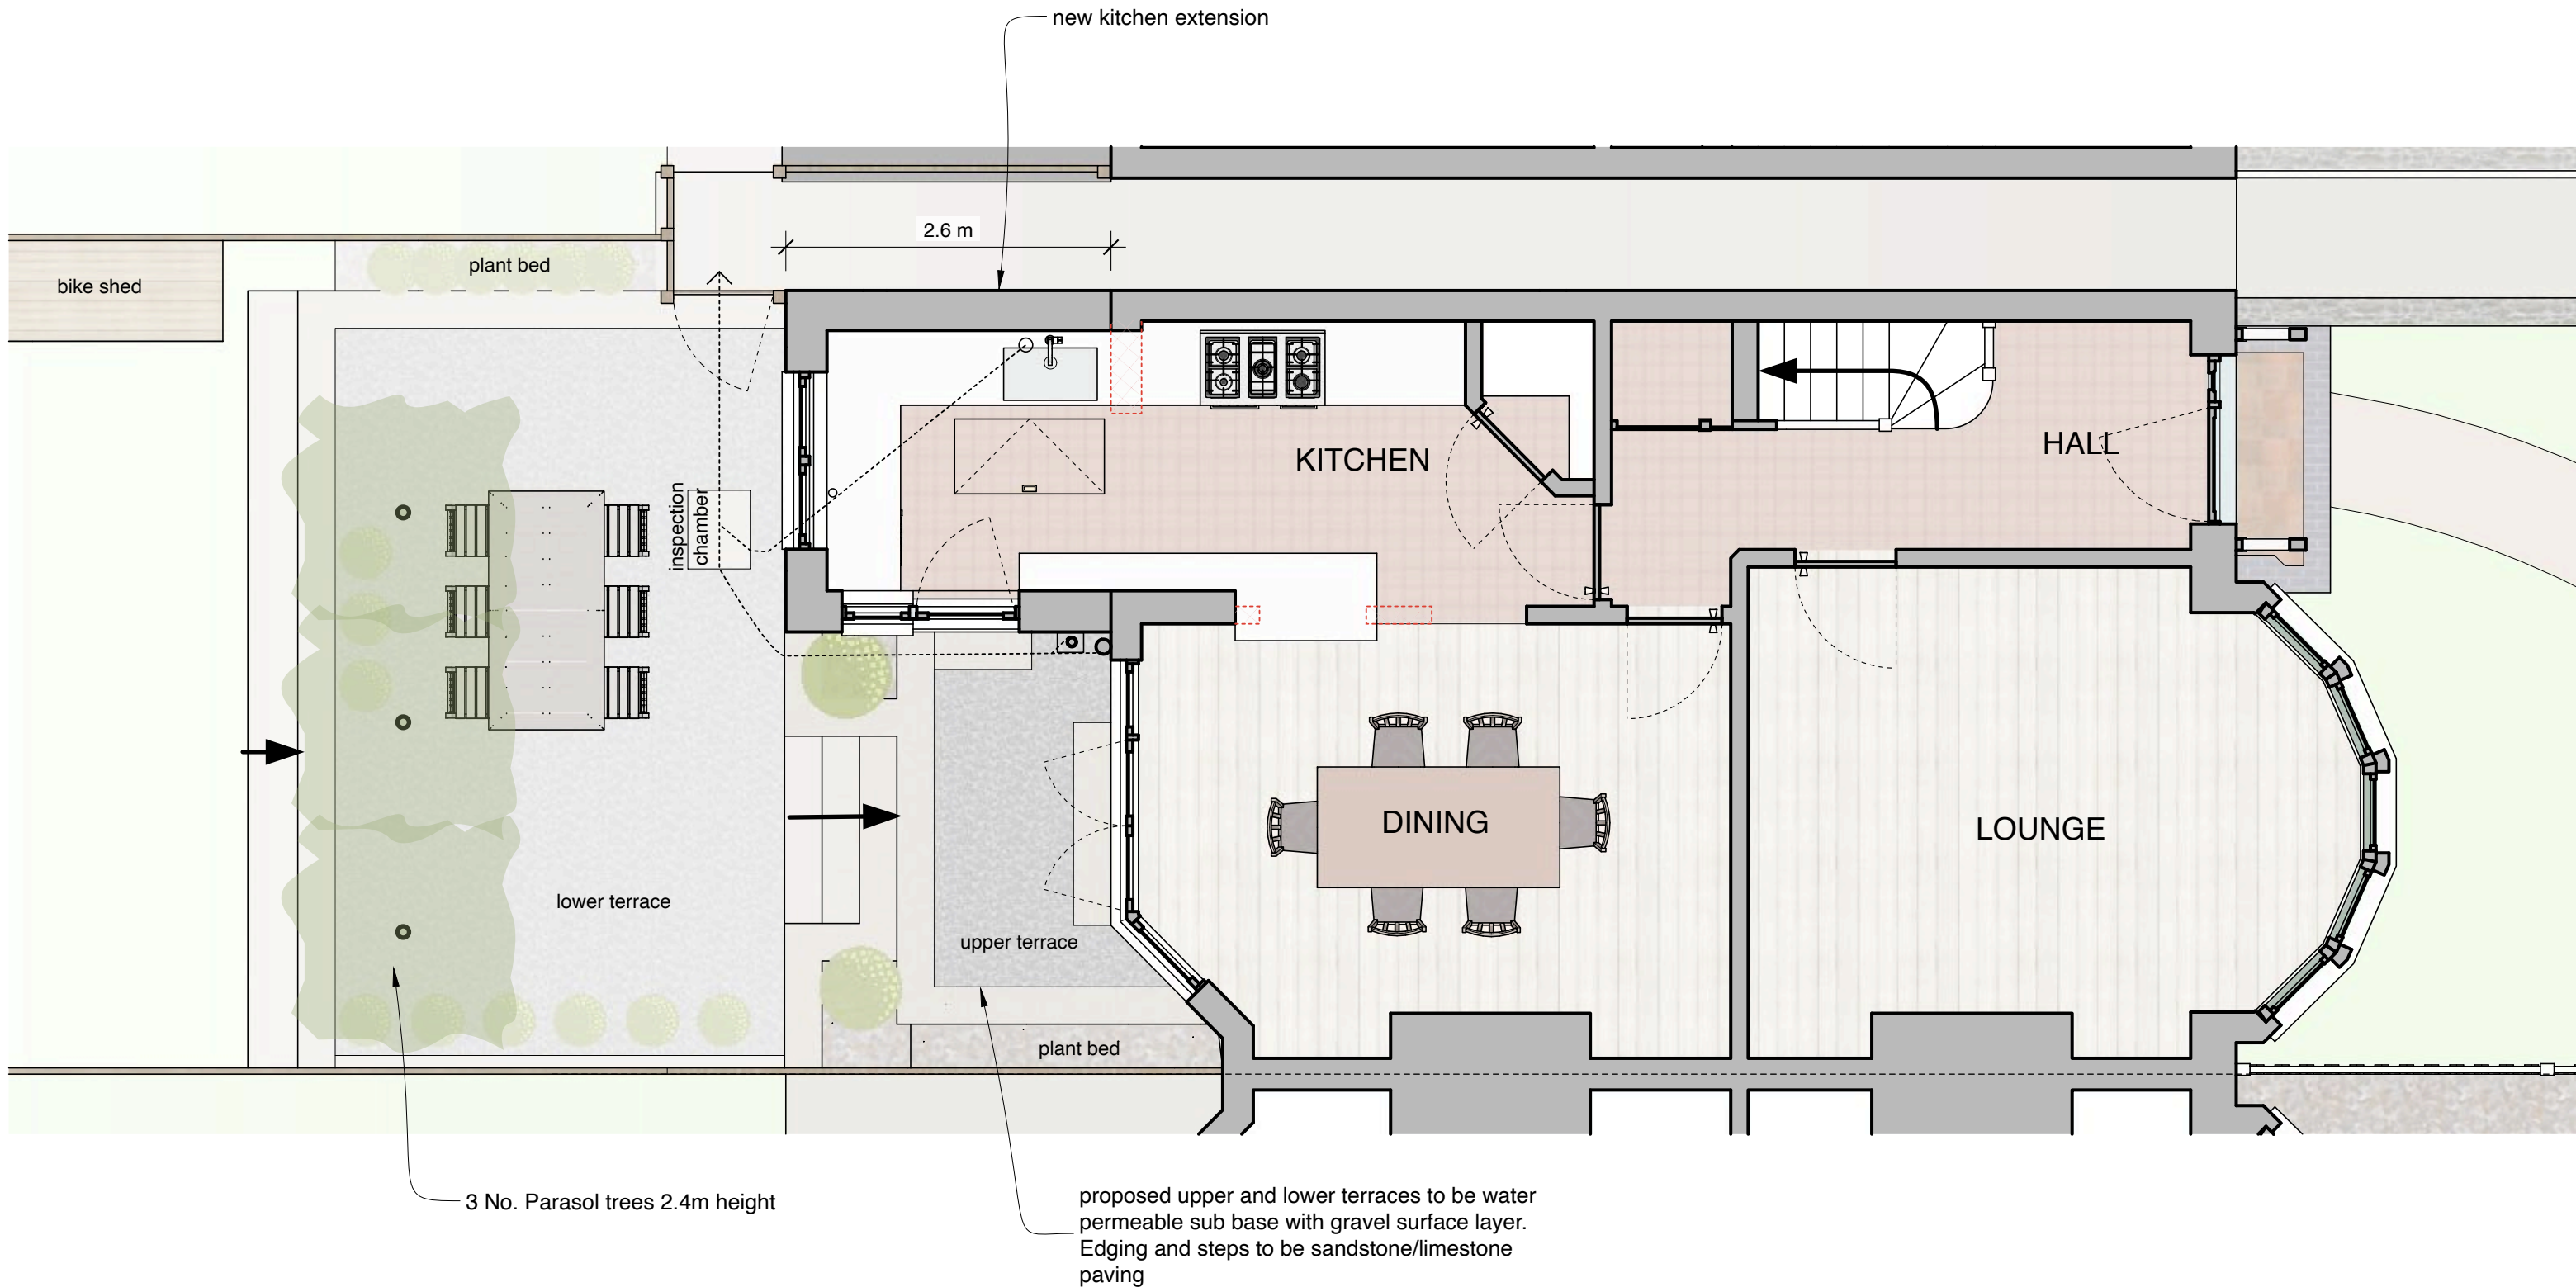

A Proposed 0F Plan
PL05 1:50

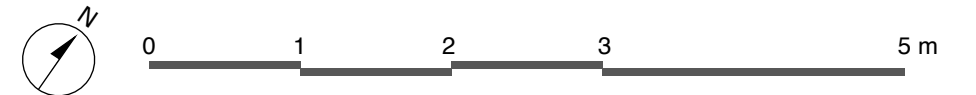

Tom Kaneko
Design & Architecture
t: 07762 656493 w: tomkaneko.com

PROJECT
55 Winton Avenue, N11

CLIENT
J Aufenast & A Chapman


DRAWING
Proposed 0F Plan

SCALE
1:50 (A3)

DATE
12/08/24

DRW No.
148/PL05

REV
-

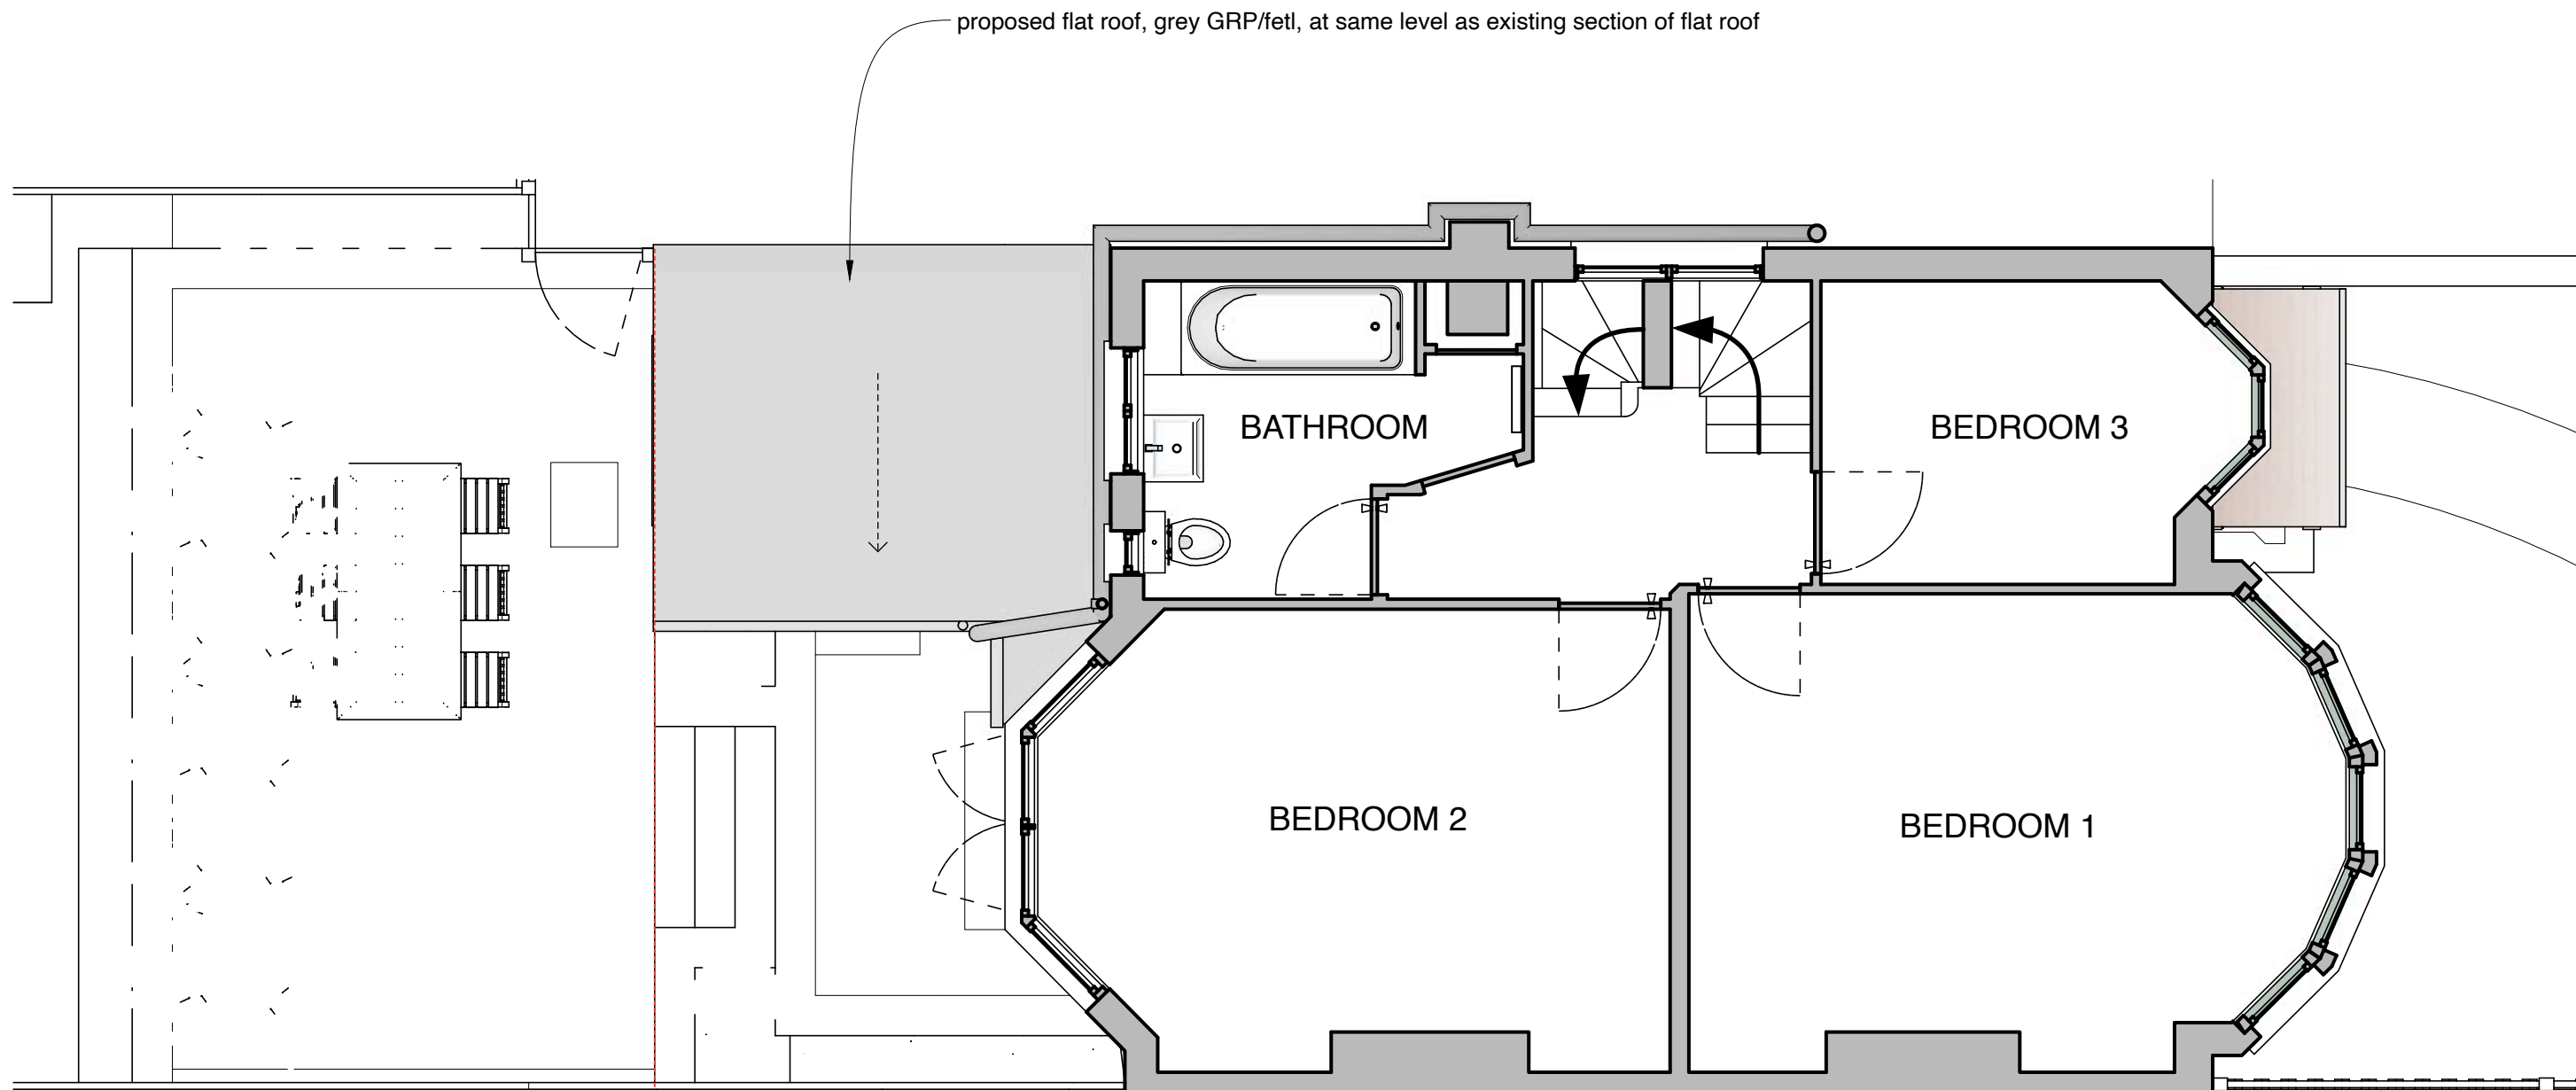

A Proposed 1F Plan
PL06 1:50



Notes:
- No changes proposed to Front Elevation



A Proposed Street Elevation
PL09 1:50



Tom Kaneko
Design & Architecture
t: 07762 656493 w: tomkaneko.com

PROJECT
55 Winton Avenue, N11

CLIENT
J Aufenast & A Chapman

DRAWING
Proposed Street Elevation

SCALE
1:50 (A3)

DATE
25/06/24

DRW No.
148/PL09

REV
-



A Proposed Side Elevation
PL10 1:50

0 1 2 3 5 m

Tom Kaneko
Design & Architecture
t: 07762 656493 w: tomkaneko.com

PROJECT
55 Winton Avenue, N11

CLIENT
J Aufenast & A Chapman

DRAWING
Proposed Side (North)
Elevation

SCALE
1:50 (A3)

DATE
12/08/24

DRW No.
148/PL10

REV
-



A Proposed Rear Elevation
PL11 1:50

0 1 2 3 5 m

Tom Kaneko
Design & Architecture
t: 07762 656493 w: tomkaneko.com

PROJECT
55 Winton Avenue, N11

CLIENT
J Aufenast & A Chapman


DRAWING
Proposed Rear Elevation

SCALE
1:50 (A3)

DATE
12/08/24

DRW No.
148/PL11

REV
-

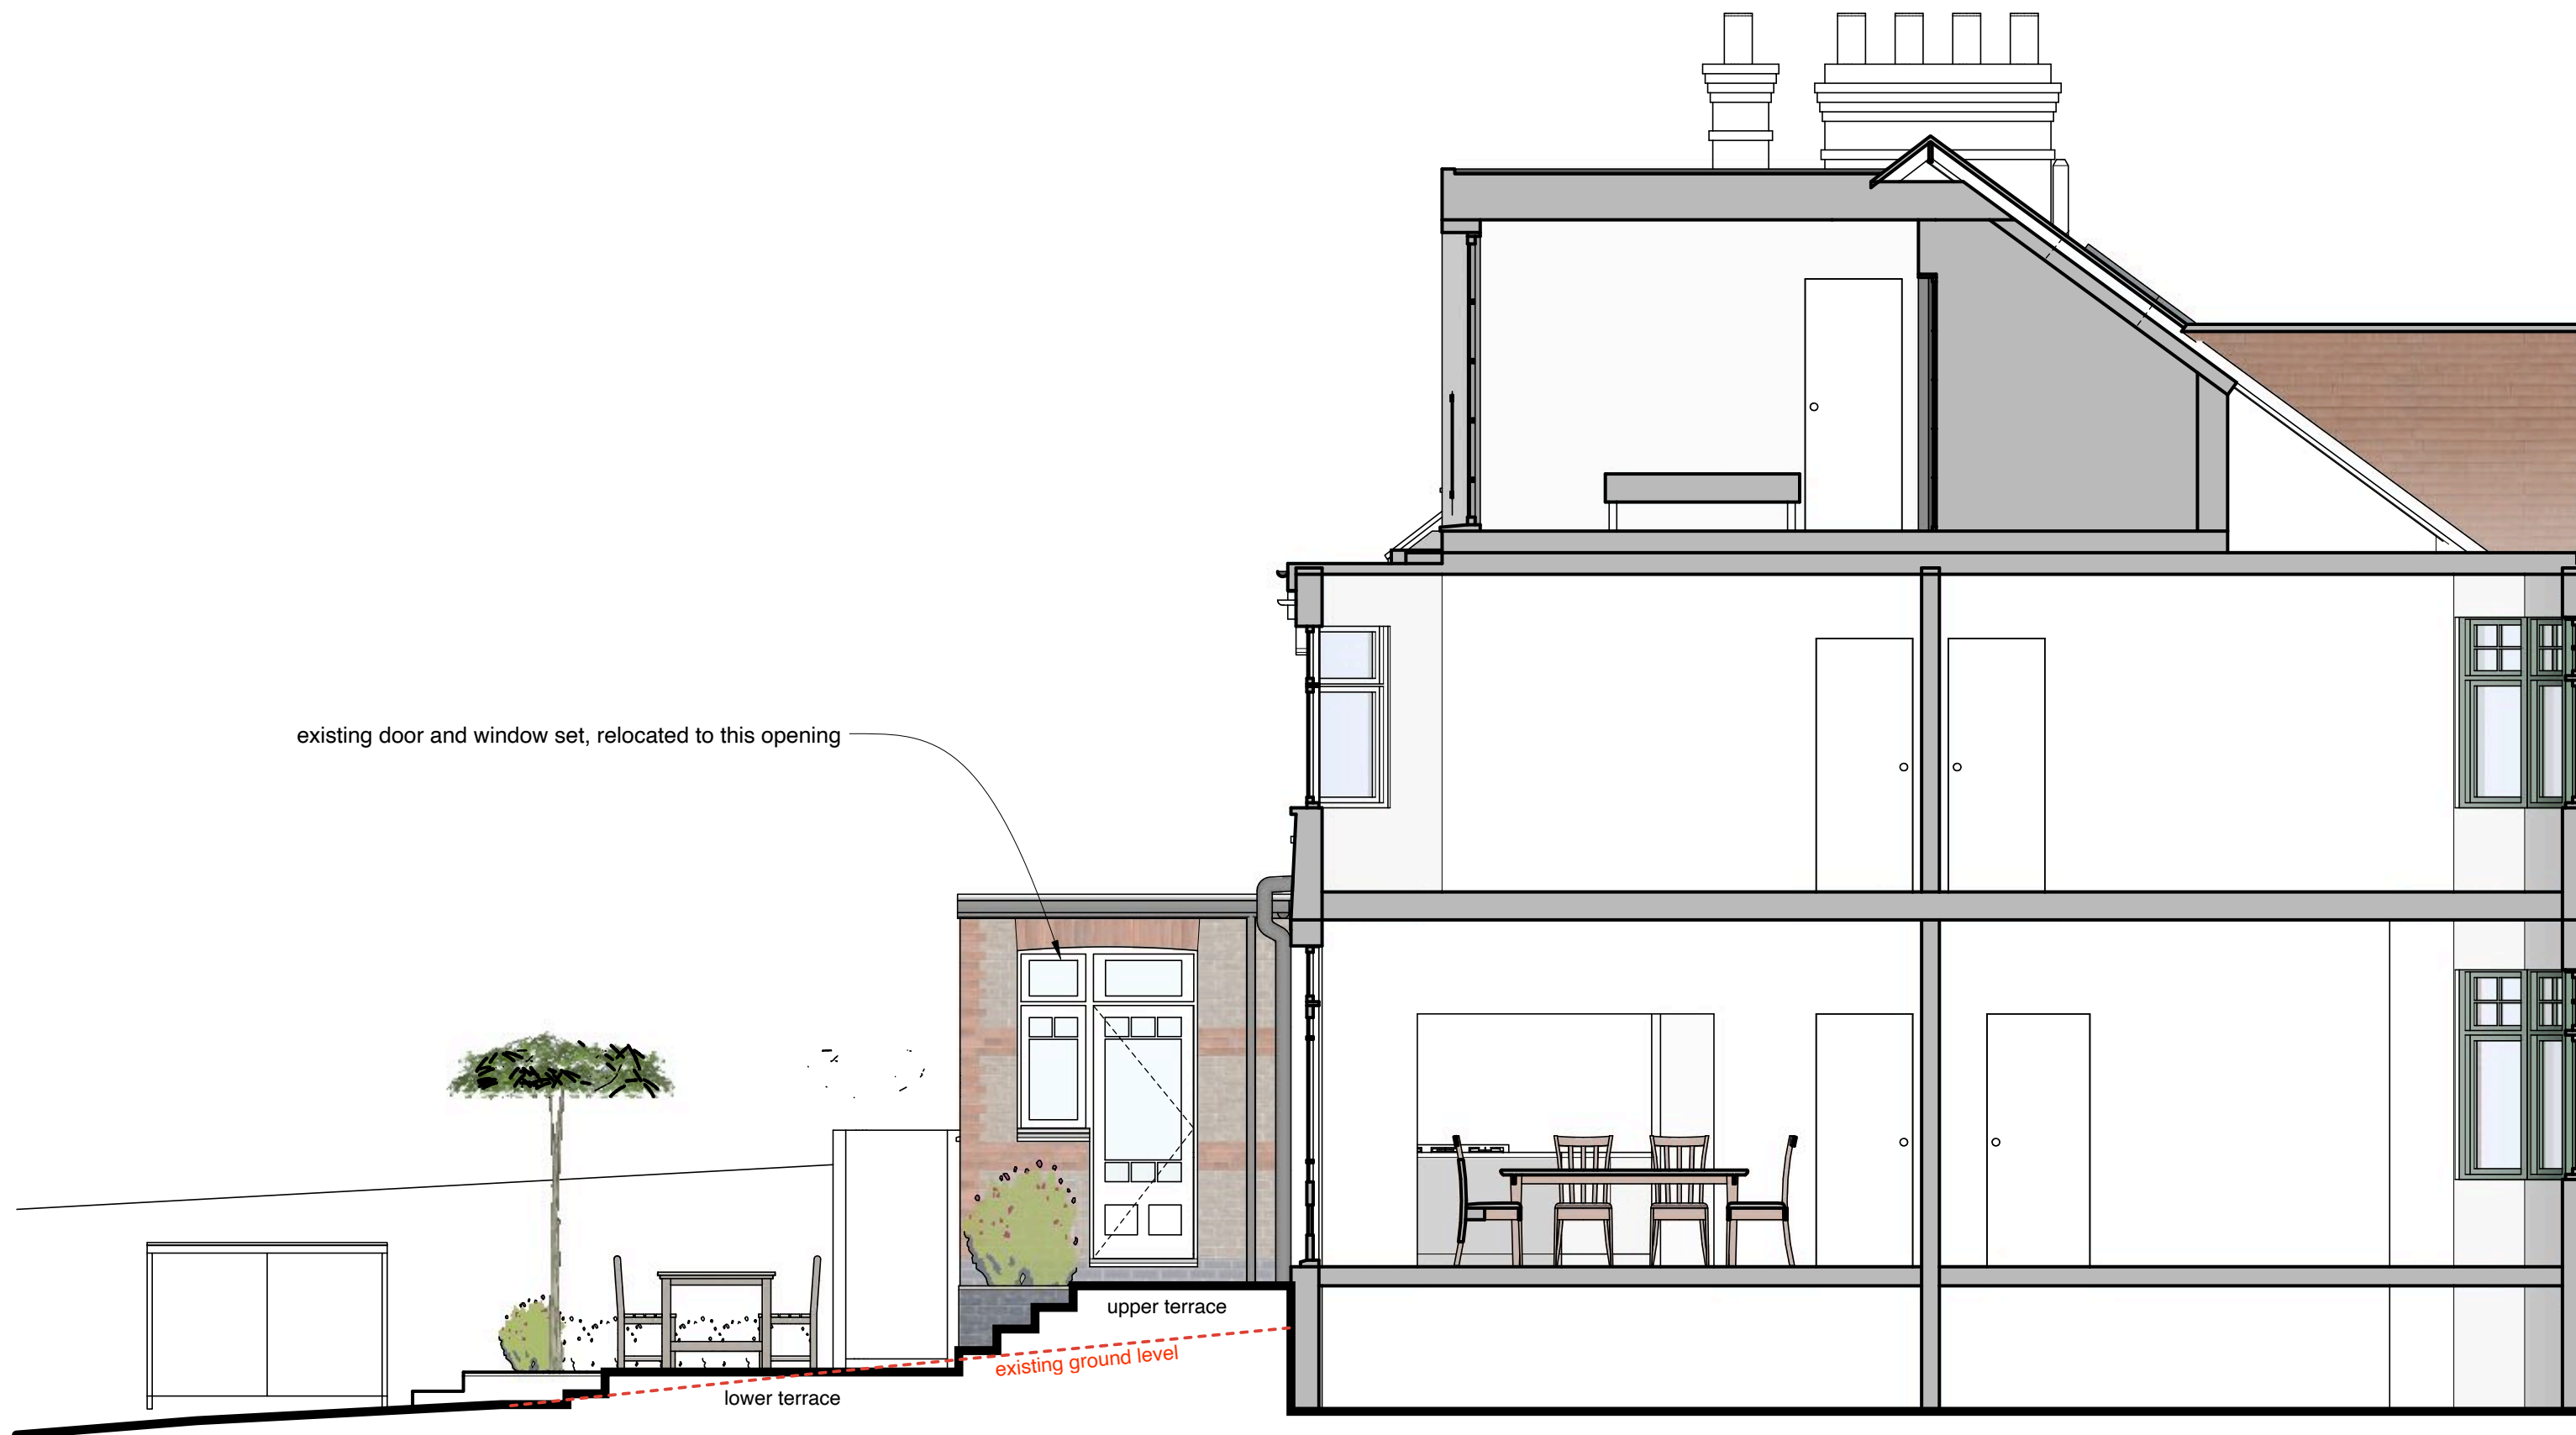

A Proposed Section C2
PL12 1:50

0 1 2 3 5 m

Tom Kaneko
Design & Architecture
t: 07762 656493 w: tomkaneko.com

PROJECT
55 Winton Avenue, N11

CLIENT
J Aufenast & A Chapman

DRAWING
Proposed Section C2

SCALE
1:50 (A3)

DATE
12/08/24

DRW No.
148/PL12

REV
-