




Data provider : Ordnance Survey
Data provider copyright : © Crown
Copyright 2020. All rights reserved. Licence
Number 100047514



A Location Plan 1:1250

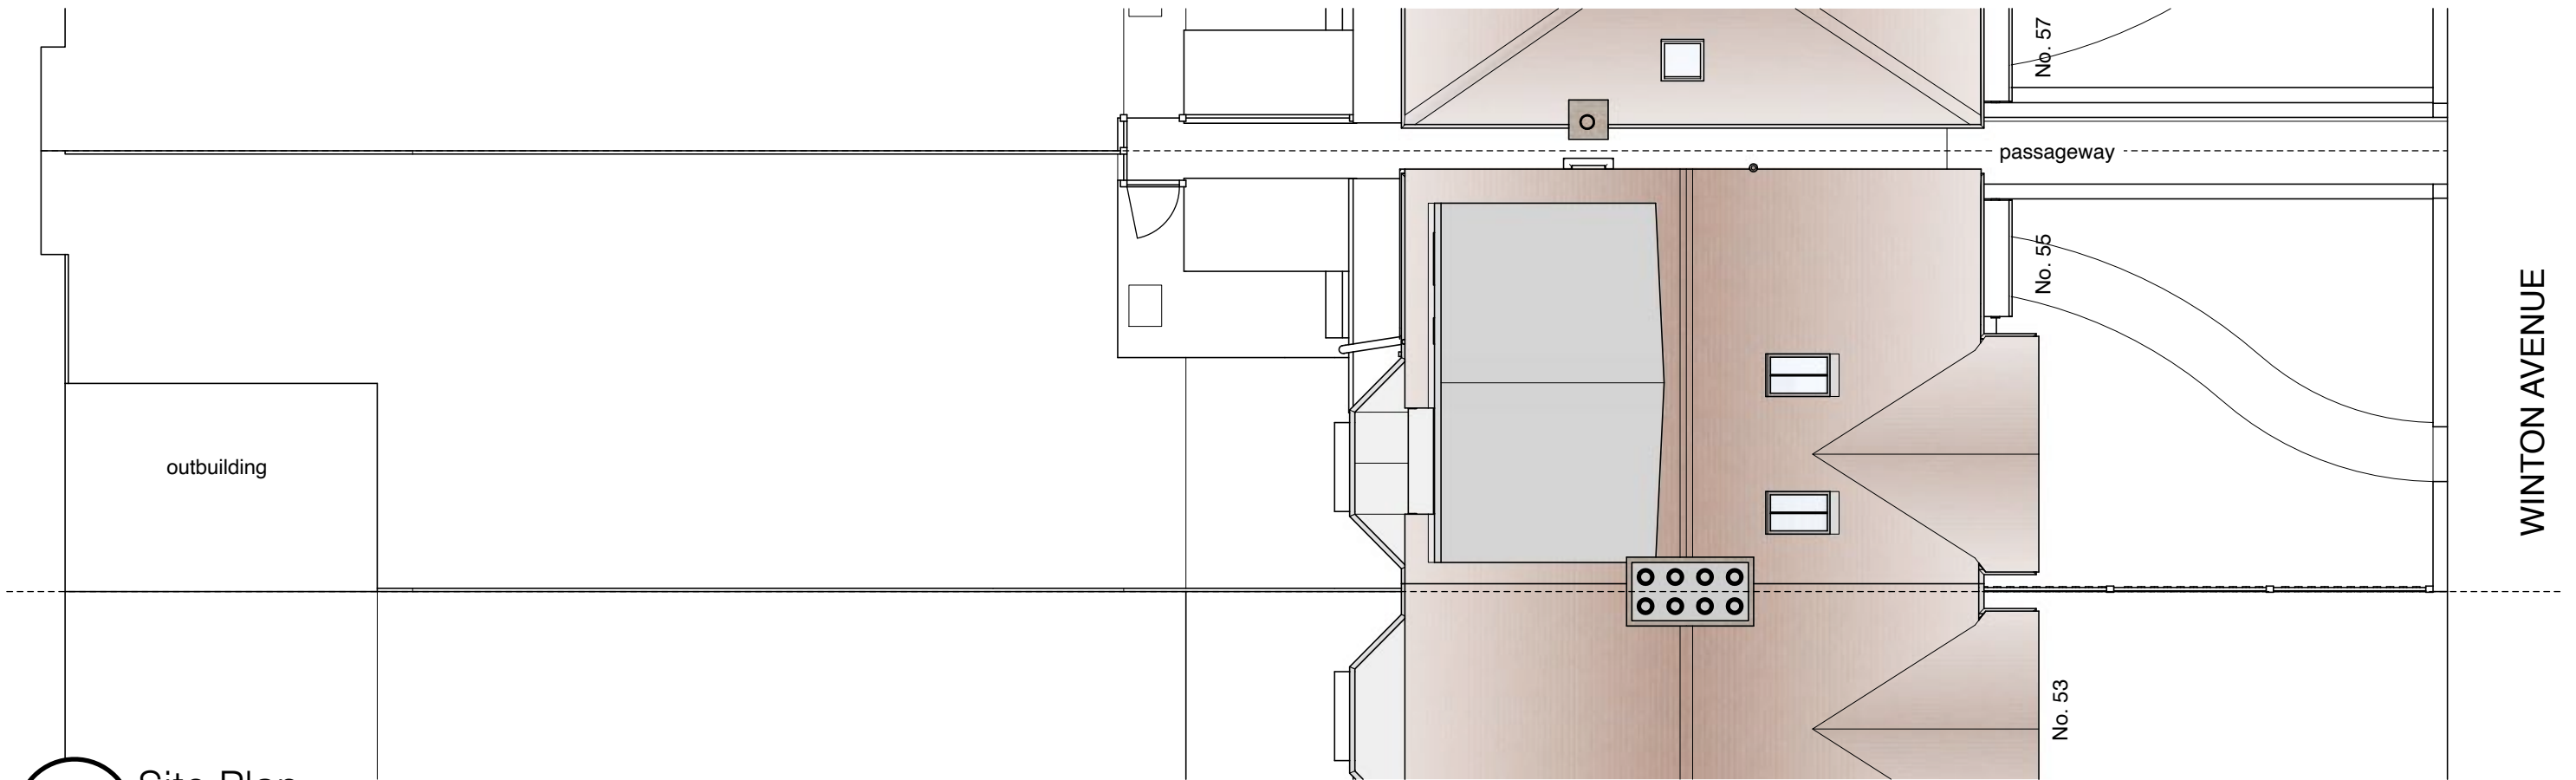

B Site Plan
PL01 1:100



Tom Kaneko
Design & Architecture
t: 07762 656493 w: tomkaneko.com

PROJECT
55 Winton Avenue, NI1

CLIENT
J Aufenast & A Chapman

DRAWING
Site and Location Plan

SCALE
1:100 (A3)

DATE
29/07/24

DRW No.
148/PL01

REV
-