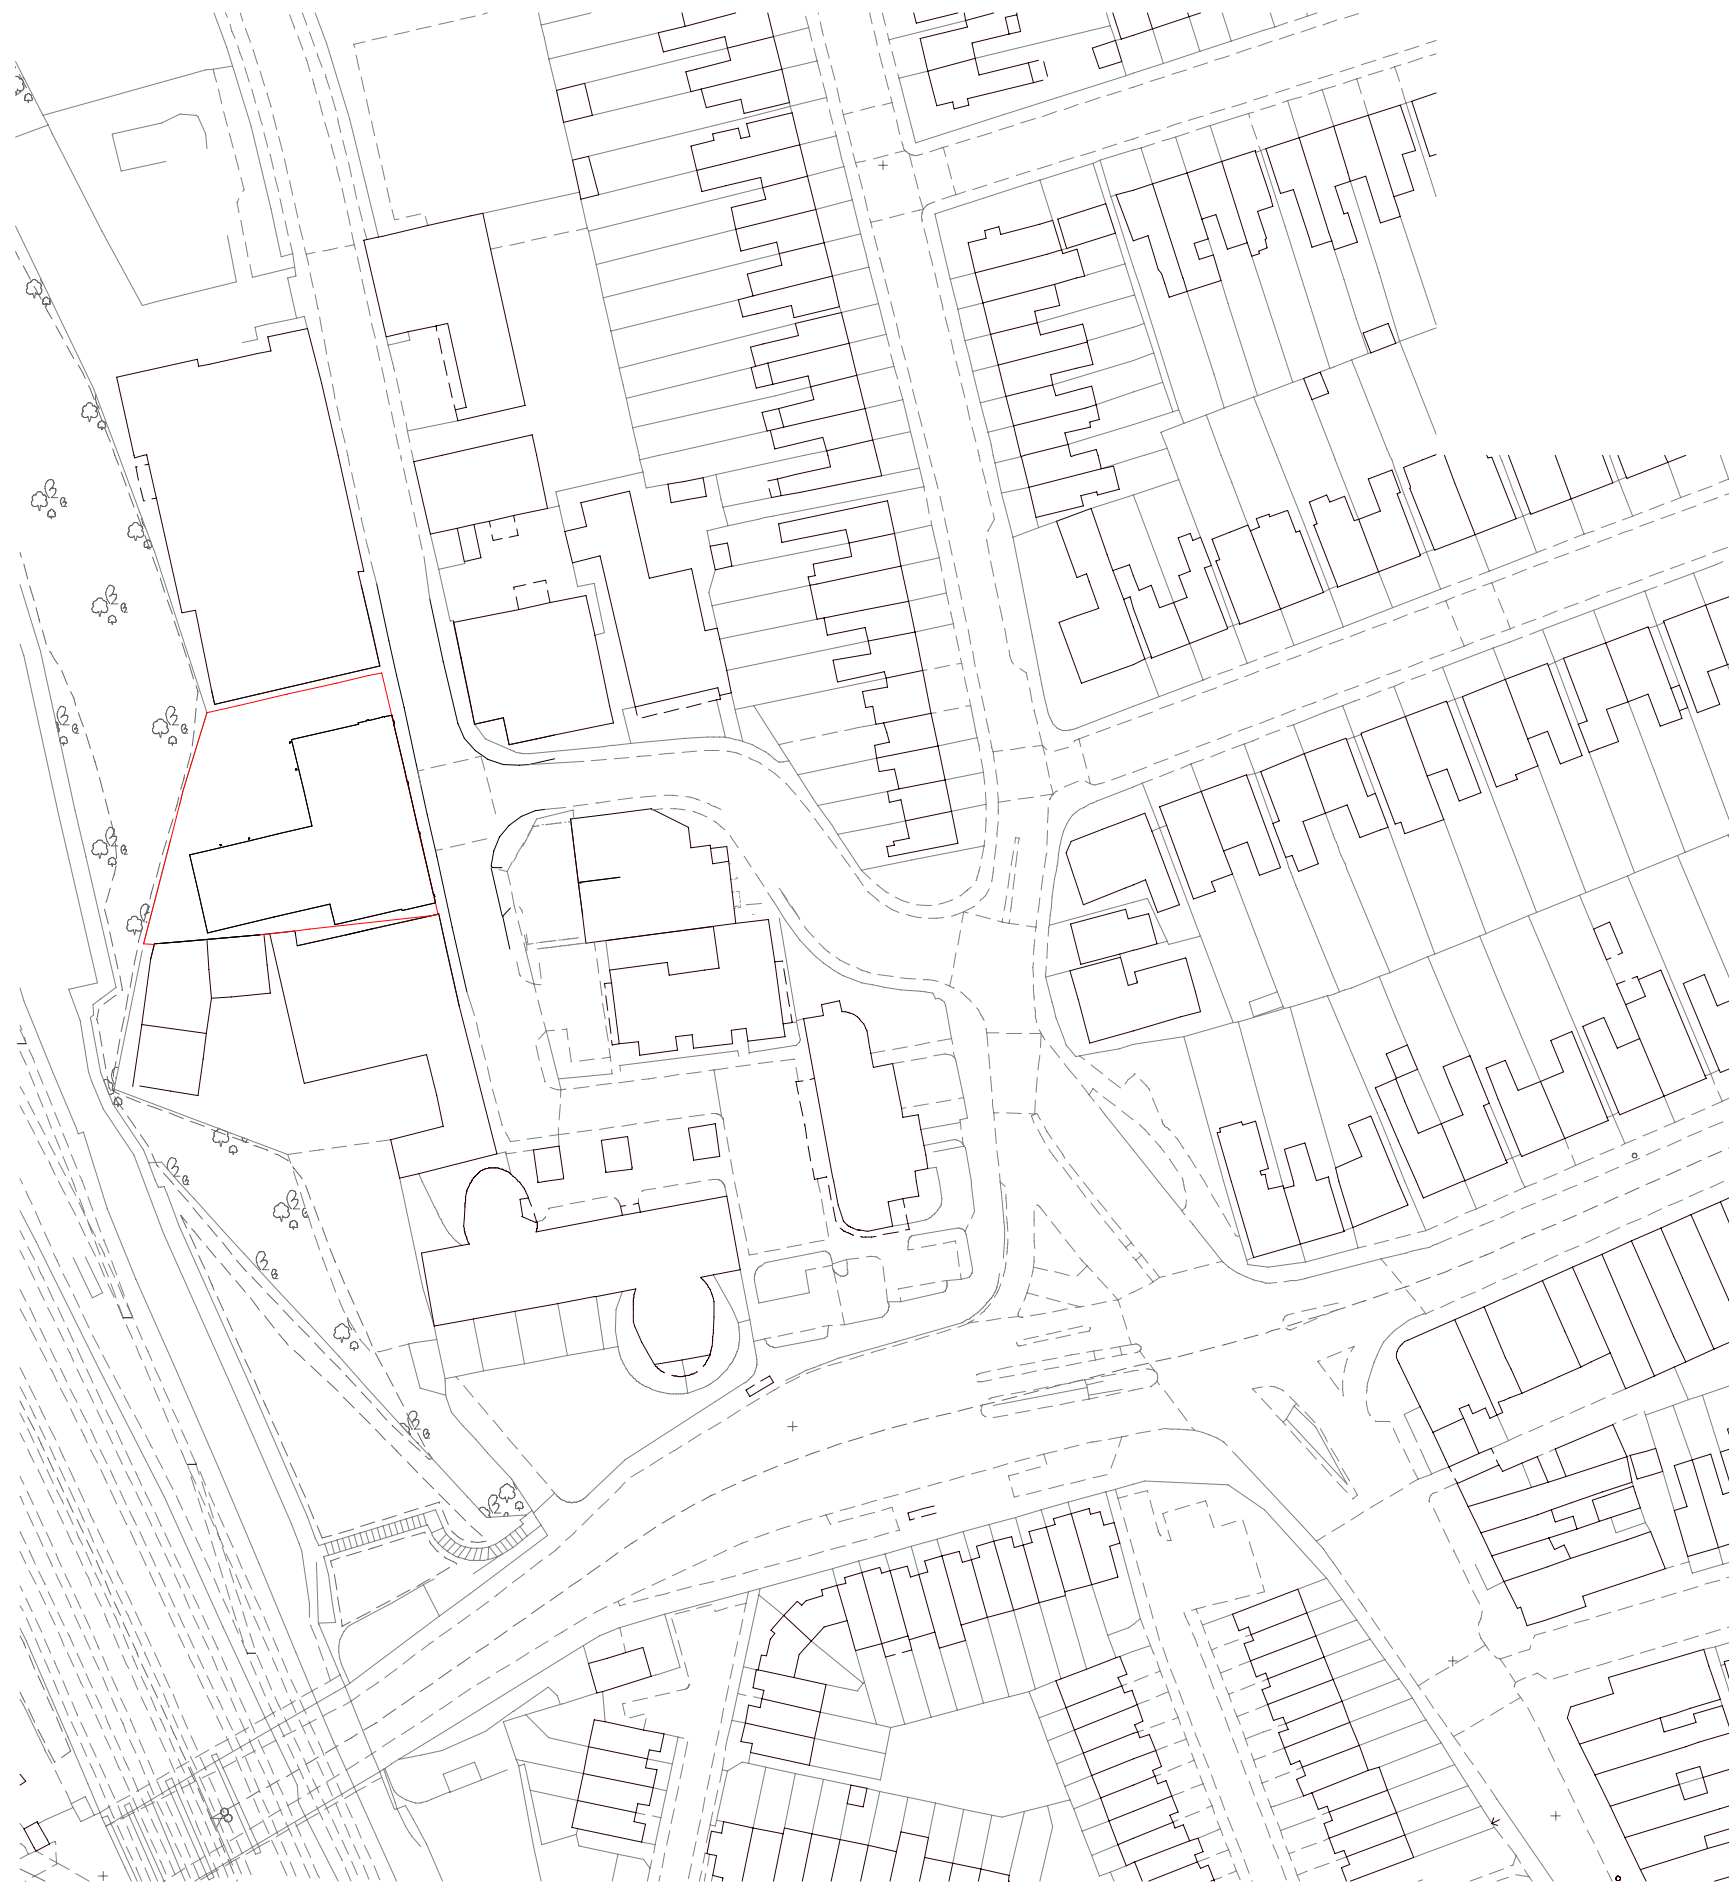


0m

10m

20m

30m

40m

RevDwn Ckd

DT

RH

Date _____

JULY 2024

Scale @ A3

As indicated

Clarendon Road

Site Location Plan A3

Project Origin

Volume

Level -

type

role

umbe

CWG -PRP - ZZ - ZZ - DR - A - 2000

REV -

PLANNING

CDM REGULATIONS 2015. All current drawings and specifications for the

Designed with reference to the surveys, information and reports listed

Xxxxxxxxxxxxxx AAAAAAAAAAAAAA, AAAAAAAAAAAAAA AAAAAAAAAAAAAA, AAAAA
Xxxxxxxxxxxx. Xxxxxxxxxxxx Xxxxxxxxxxxx. Xxxxxxxxxxxx Xxxxxxxxxxxx

PRP




Designed with reference to the surveys, information and reports listed:
 XXXXXXXXXXXX XXXXXXXXXXXX, XXXXXXXXXXXX XXXXXXXXXXXX,
 XXXXXXXXXXXX XXXXXXXXXXXX, XXXXXXXXXXXX XXXXXXXXXXXX, XXXXXXXXXXXX
 XXXXXXXXXXXX.

Dwn Ckd	Drawn	DT
	Checked	RH
	Date	JULY 2024
	Scale @ A1	As indicated

Project	Origin	Volume	Level	Type	Role	Number
CWG - PRP - ZZ -			ZZ -	DR -	A -	2001
Revision			Status			
- -			PLANNING -			

PRP

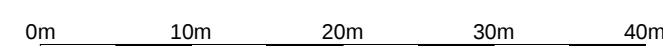


Designed with reference to the surveys, information and reports listed:
XXXXXXXXXXXXX XXXXXXXXXXXXXXXX, XXXXXXXXXXXXXX XXXXXXXXXXXXX,
XXXXXXXXXXXXX XXXXXXXXXXXXX, XXXXXXXXXXXXXX XXXXXXXXXXXXX, XXXXXXXXXXXXXXX
XXXXXXXXXXXX.

Dwn Ckd	Drawn	DT
	Checked	RH
	Date	JULY 2024
	Scale @ A1	As indicated

Project	Origin	Volume	Level	Type	Role	Number
CWG	- PRP	- ZZ	- ZZ	- DR	- A	- 2002
Revision			Status			
- -			PLANNING			

PRP

PRP

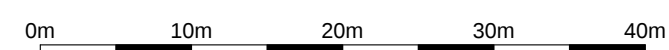

Designed with reference to the surveys, information and reports listed:
 XX,
 XX,
 XX,
 XX.

Dwn Ckd	Drawn	DT
	Checked	RH
	Date	JULY 2024
	Scale @ A1	As indicated

Project	Origin	Volume	Level	Type	Role	Number
CWG	- PRP	- ZZ	ZZ	- DR	- A	2004
Revision			Status			
- -			PLANNING -			

PRP






Designed with reference to the surveys, information and reports listed:
XXXXXXXXXXXXX XXXXXXXXXXXXX, XXXXXXXXXXXX XXXXXXXXXXX,
XXXXXXXXXXXXX XXXXXXXXXXX, XXXXXXXXXXX XXXXXXXXXXX, XXXXXXXXXXX
XXXXXXXXXXXX.

Dwn Ckd	Drawn	DT
	Checked	RH
	Date	JULY 2024
	Scale @ A1	As indicated

Project	Origin	Volume	Level	Type	Role	Number
CWG	- PRP	- ZZ	ZZ	DR	- A	2005
Revision			Status			
..						

PRP

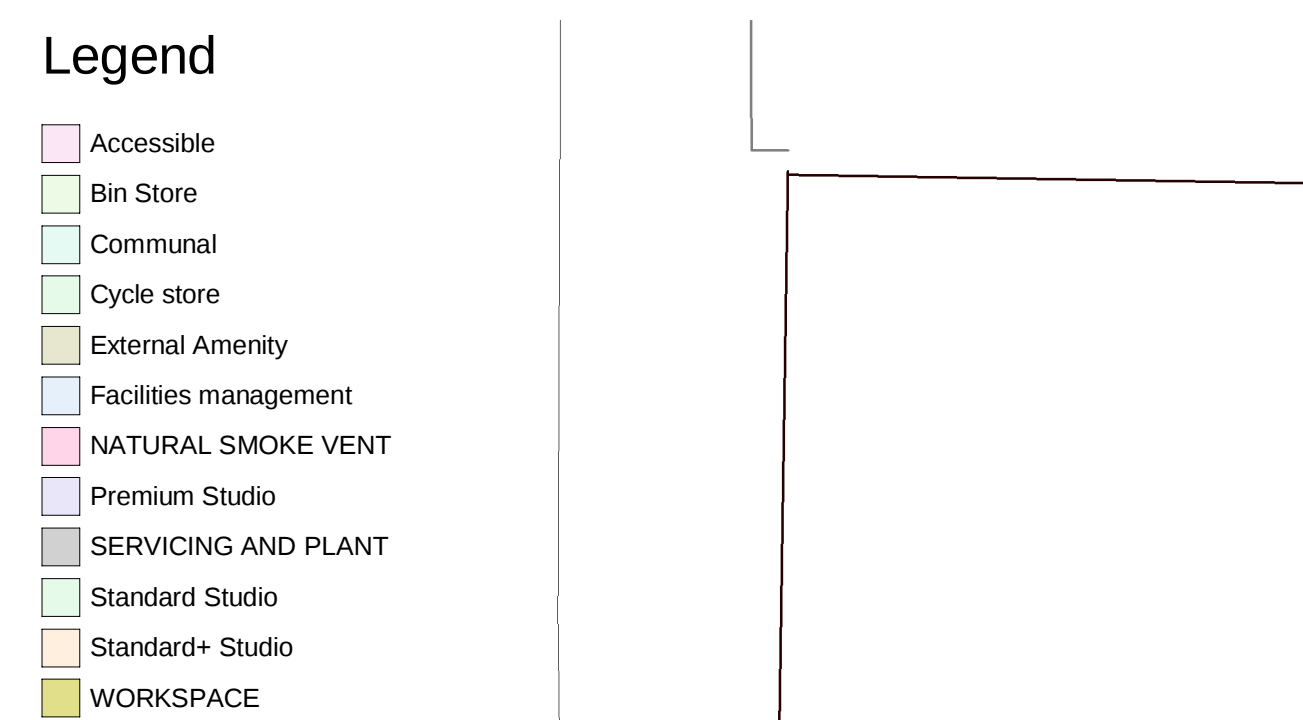


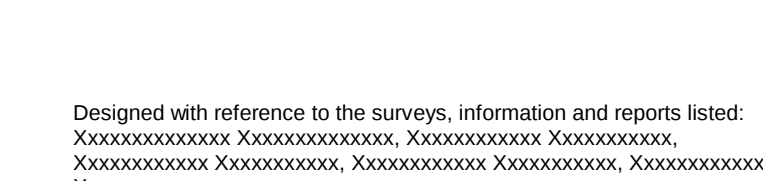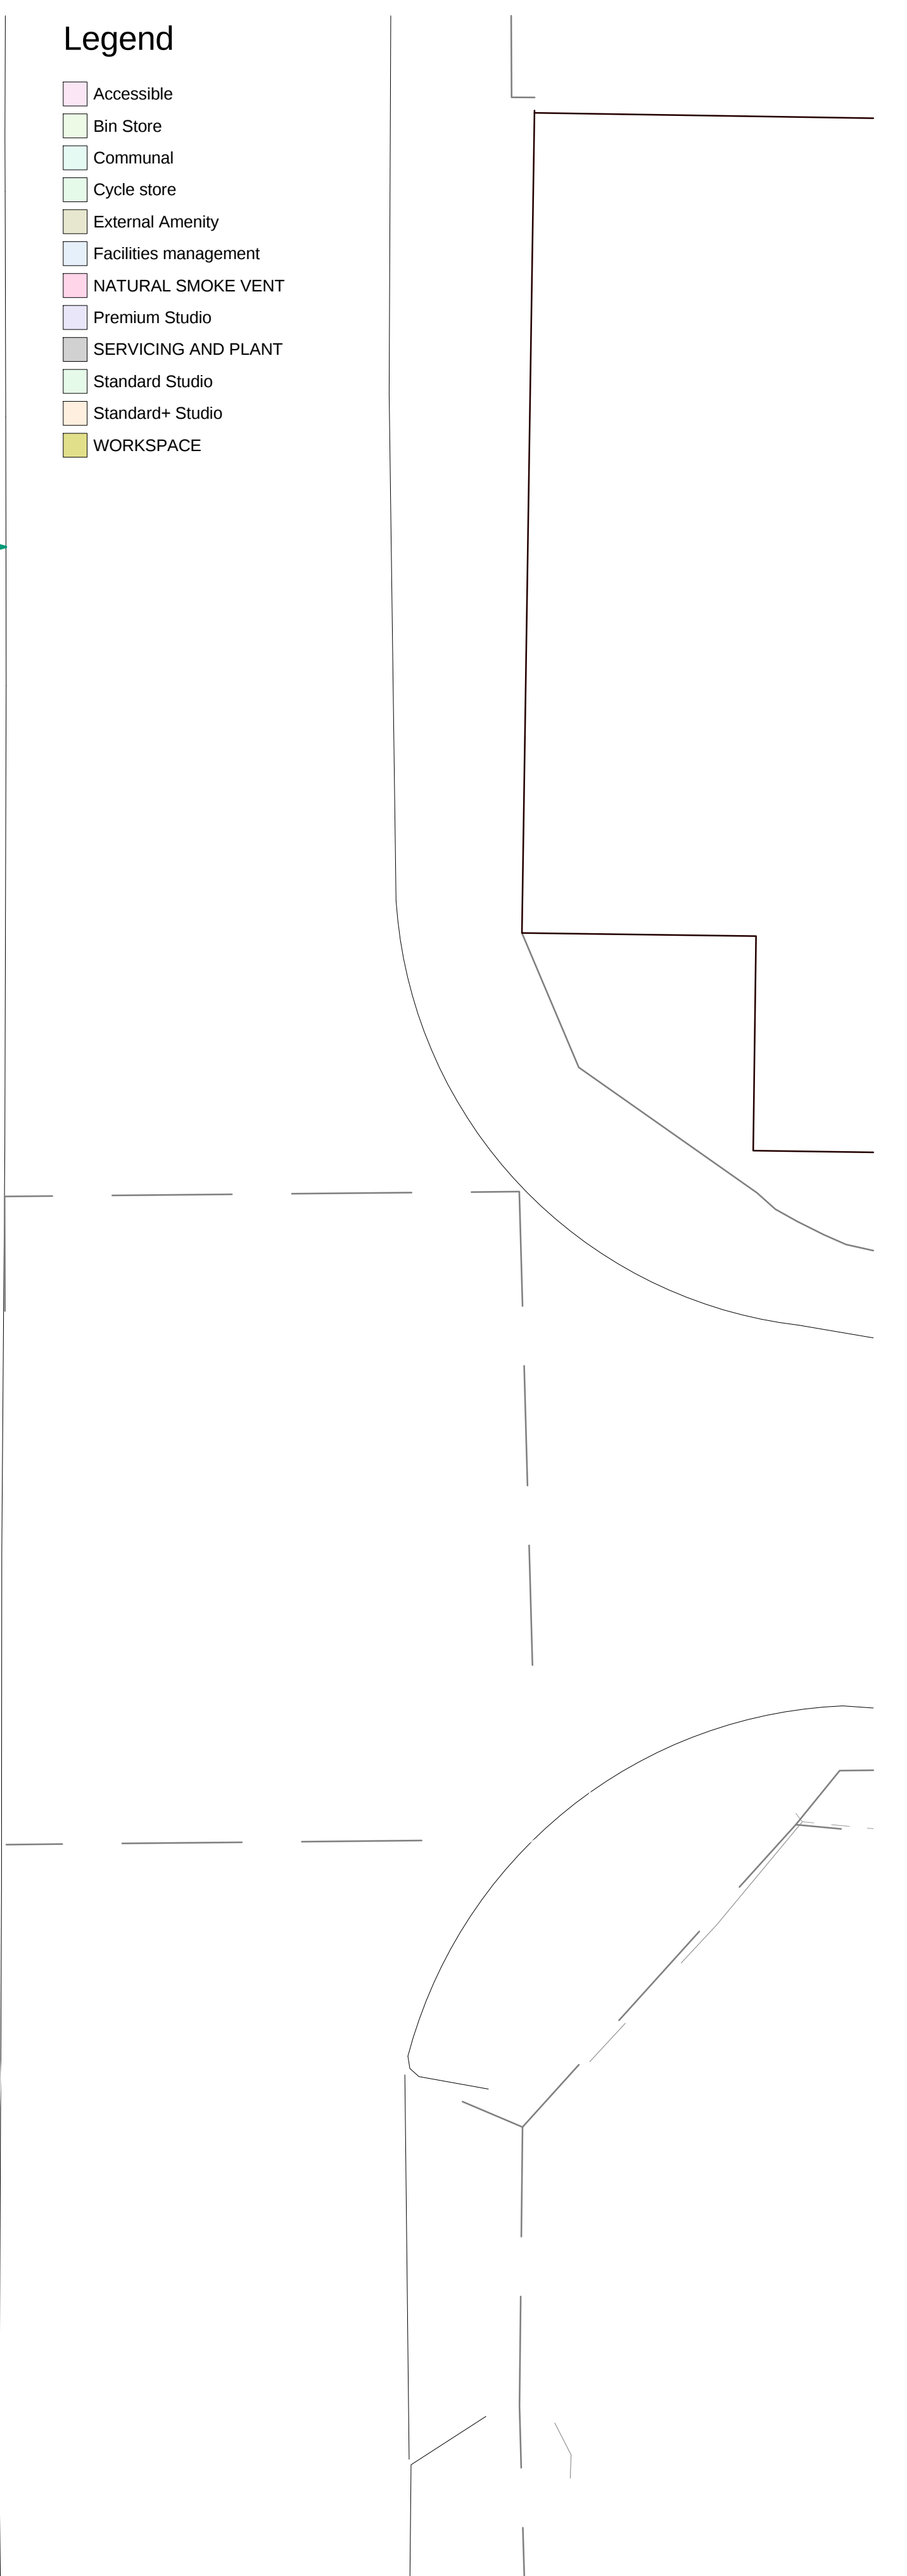

Clarendon Road
Ground Floor Plan

Project	Origin	Volume	Level	Type	Role	Number
CWG	- PRP	- ZZ	00	- DR	- A	2100
Revision			Status			
--			PLANNING -			



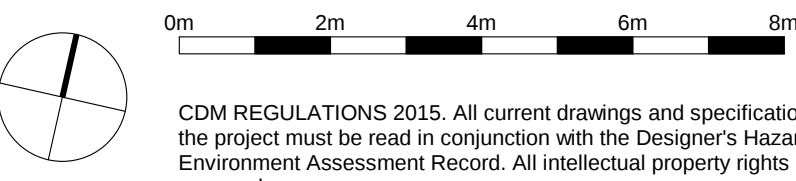


 CDM REGULATIONS 2015. All current drawings and specifications for the project must be read in conjunction with the Designer's Hazard and Environment Assessment Record. All intellectual property rights
 Designed with reference to the surveys, information and reports listed:


Rev	Date	Description
-	26/07/24	Issue for Planning

Dwn Ckd	Drawn	DT
	Checked	RH
	Date	JULY 2024
	Scale @ A1	1 : 100

Clarendon Road
Level 1 Floor Plan

Project	Origin	Volume	Level	Type	Role	Number
CWG - PRP - ZZ -			01 -	DR -	A -	2101
Revision			Status			
--			PLANNING -			



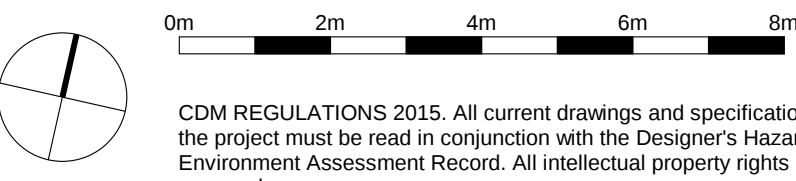


Dwn Ckd	Drawn	DT
	Checked	RH
	Date	JULY 2024
	Scale @ A1	1 : 100

Clarendon Road


Typical Floor Plan (Levels 2 -7)

Project	Origin	Volume	Level	Type	Role	Number
CWG - PRP - ZZ -			05 -	DR -	A -	2105
Revision			Status			
--			PLANNING -			

PRP

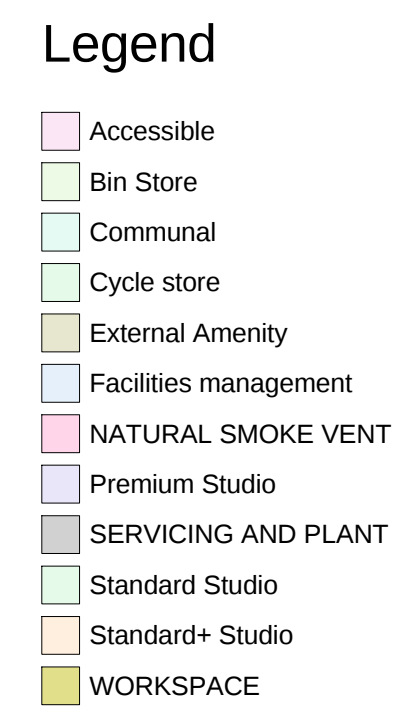


PRP

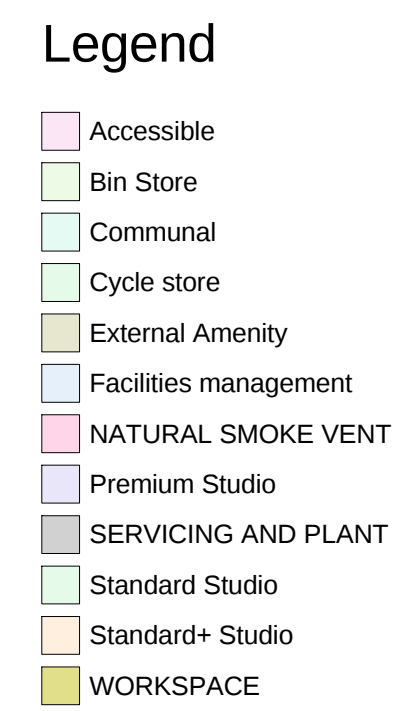

Project	Origin	Volume	Level	Type	Role	Number
CWG	- PRP	- ZZ	09	DR	- A	2109
Revision			Status			

PRP

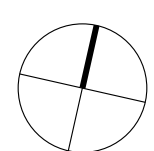

CDM REGULATIONS 2015. All current drawings and specifications for the project must be read in conjunction with the Designer's Hazard and Environment Assessment Record. All intellectual property rights reserved.

[illegible]

Dwn Ckd	Drawn	DT
	Checked	RH
	Date	JULY 2024
	Scale @ A1	1 : 100

Roof Plan

