



2 Europa View,
Sheffield
Business Park,
Sheffield, S9 1XH

QUOTE REF: 5069370

SCALE: 1:500 @ A3

SITE ADDRESS:
50 Clarendon Road
London
N8 0D.J

DESIGNED BY: Ramzan Ahmed

DESCRIPTION OF WORKS:

Lay LP mains and 17 LP services terminating internally with 1x 1" ECV and 16x 3/4" ECV's. Fulcrum to excavate on public only, developer to excavate, backfill and reinstate within site all trenches.

DRAWING:

DRAWING KEY:

Proposed LP Main
Proposed MP Main
Proposed IP Main
Proposed Service
Proposed Meter Position
Pipes To Be Abandoned

Change Of

Governor


Change Material

Valve	
-------	--

APPROVED


By Ramzan Ahmed at

NOMINAL BORE (mm)	MAXIMUM UNSUPPORTED LENGTH (m)				Reference FE
	Stressed steel horizontal	Stressed steel vertical	Welded steel horizontal	Welded steel vertical	
15	2.6	2.3	2.3	3.1	See Note
20	2.5	2.1	2.3	3.1	
25	2.5	2.1	2.0	2.7	
32	2.7	2.1	2.0	2.7	
40	3.0	2.7	2.0	2.7	
50	3.0	2.7	2.0	2.7	
65		2.7	2.0	2.7	
80			2.0	2.7	
100			2.0	2.7	
125			2.0	2.7	
150			2.0	2.7	
200			2.0	2.7	

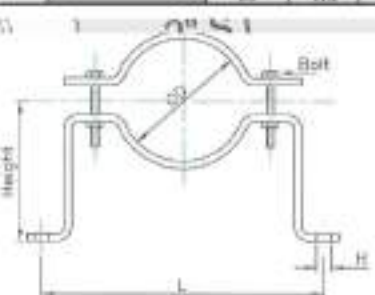

HD	CD	L	Size	n	Weight
A ²	114.3	310	M13	14	200
J ²	20.8	200	M13	14	270
J ²	20.3	150	M13	14	270

Meter room/kiosk must be ventilated to a minimum 3% of total floor area.
If above ground ' Equally distributed at High and Lower level.
If vent through 1 wall min 3% of floor area or using notional floor area per gas meter = in this case $16 \times 0.5\text{m}^2 \times 3\% = 0.24\text{m}^2 = 0.12\text{m}^2$ at high & low level

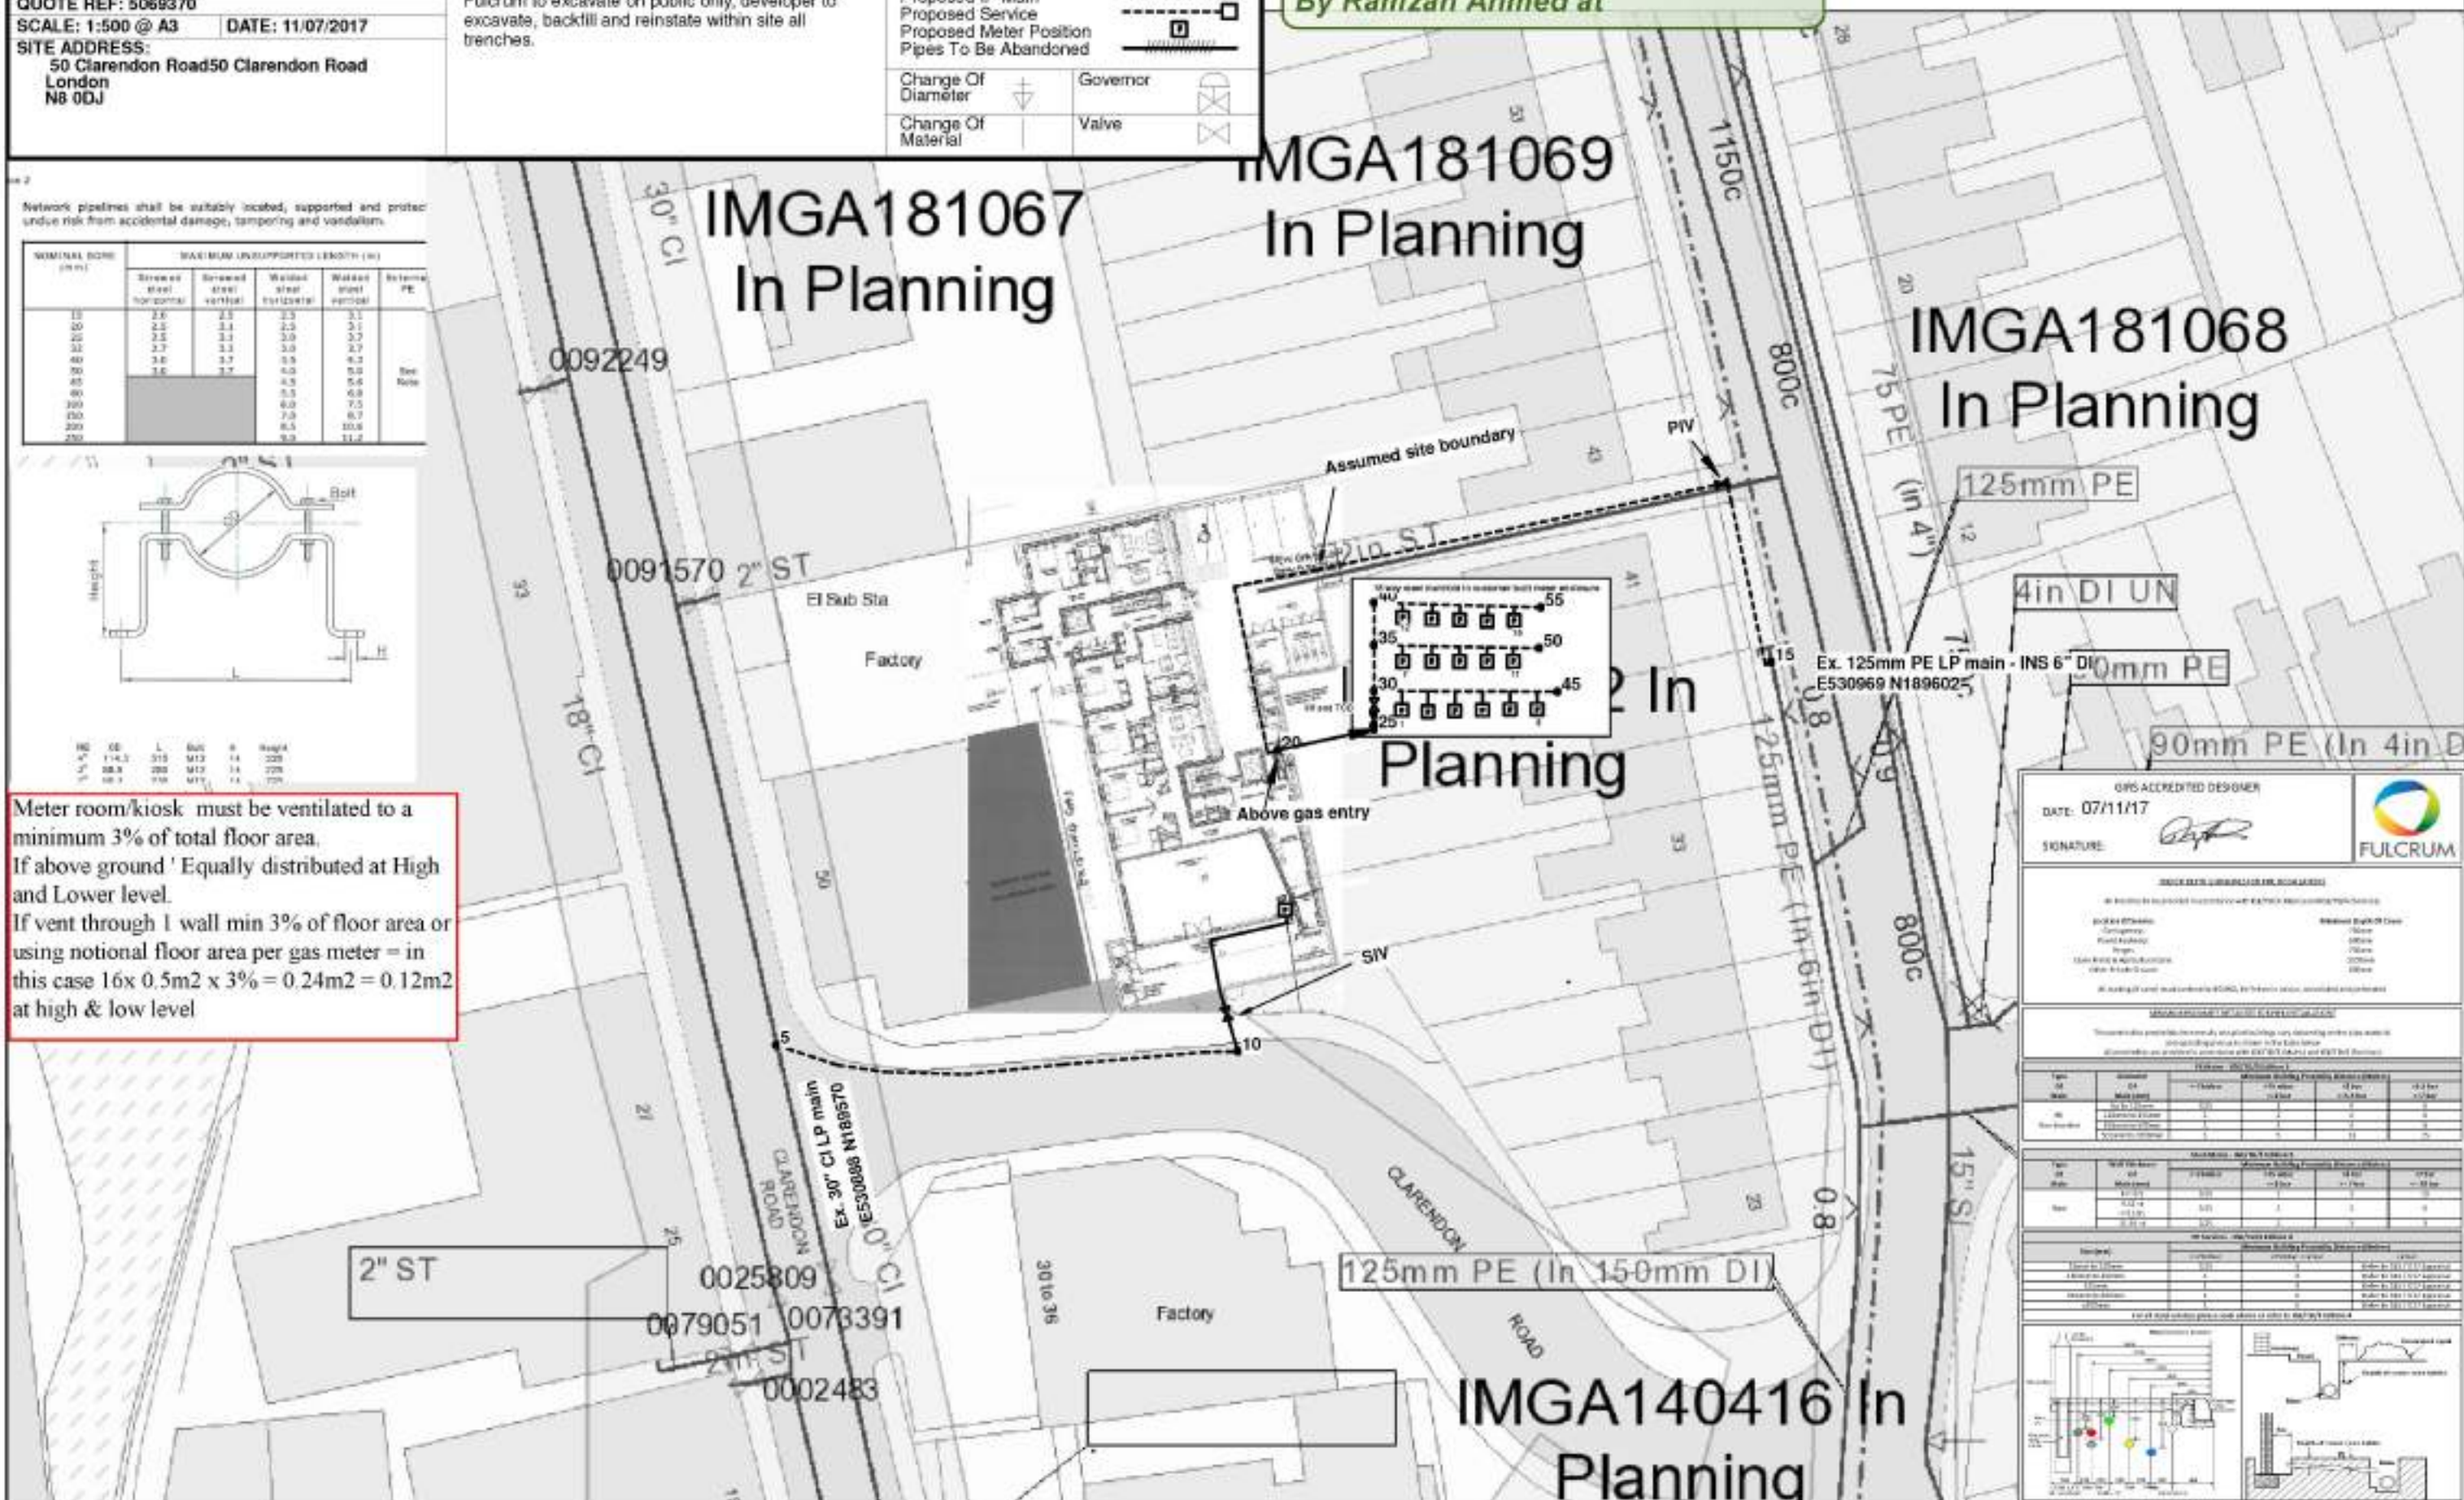

OPS ACCREDITED DESIGNER

DATE: **07/11/17**

SIGNATURE: 



DESIGN DATA SUBMISSION SHEET FOR ELEC. WORK

- to be filled in by completed submittal on each ELEC. WORK submission (high-voltage only)

PROJECT INFORMATION:

Company: _____

Plant Location: _____

Project: _____

Client Name & Address: _____

Other Address: _____

Estimated Single-Ohm Data:

Ohms: _____

Volts: _____

Current: _____

Power: _____

All ratings of rated equipment shall be in accordance with IEEE Std. 1582, for reference purposes, associated equipment

TRANSFORMER INFORMATION & ELECTRICAL DATA

Transformer data provided by owner and plant including any identifying number and name of transformer shall be provided in the Data Section.

All transformer are electrically grounded with EWT (S) (L) and EWT (S) (R) Grounded

Transformer		Transformer Rating				Transformer Voltage	
Transformer	Rating	Transformer	Rating	Transformer	Rating	Transformer	Rating
1	1000 kVA	2	1000 kVA	3	1000 kVA	4	1000 kVA
5	1000 kVA	6	1000 kVA	7	1000 kVA	8	1000 kVA
9	1000 kVA	10	1000 kVA	11	1000 kVA	12	1000 kVA

Transformer		Transformer Rating				Transformer Voltage	
Transformer	Rating	Transformer	Rating	Transformer	Rating	Transformer	Rating
1	1000 kVA	2	1000 kVA	3	1000 kVA	4	1000 kVA
5	1000 kVA	6	1000 kVA	7	1000 kVA	8	1000 kVA
9	1000 kVA	10	1000 kVA	11	1000 kVA	12	1000 kVA

ALL TRANSFORMER DATA SHALL BE IN ACCORDANCE WITH IEEE Std. 1582, for reference purposes, associated equipment

Transformer data provided by owner and plant including any identifying number and name of transformer shall be provided in the Data Section.

All transformer are electrically grounded with EWT (S) (L) and EWT (S) (R) Grounded

Transformer		Transformer Rating				Transformer Voltage	
Transformer	Rating	Transformer	Rating	Transformer	Rating	Transformer	Rating
1	1000 kVA	2	1000 kVA	3	1000 kVA	4	1000 kVA
5	1000 kVA	6	1000 kVA	7	1000 kVA	8	1000 kVA
9	1000 kVA	10	1000 kVA	11	1000 kVA	12	1000 kVA

ALL TRANSFORMER DATA SHALL BE IN ACCORDANCE WITH IEEE Std. 1582, for reference purposes, associated equipment

Transformer data provided by owner and plant including any identifying number and name of transformer shall be provided in the Data Section.

All transformer are electrically grounded with EWT (S) (L) and EWT (S) (R) Grounded

Transformer		Transformer Rating				Transformer Voltage	
Transformer	Rating	Transformer	Rating	Transformer	Rating	Transformer	Rating
1	1000 kVA	2	1000 kVA	3	1000 kVA	4	1000 kVA
5	1000 kVA	6	1000 kVA	7	1000 kVA	8	1000 kVA
9	1000 kVA	10	1000 kVA	11	1000 kVA	12	1000 kVA

Diagram 1: Single-Phase Diagram


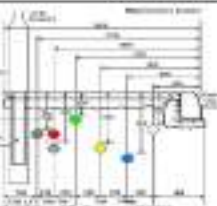


Diagram 2: Three-Phase Diagram

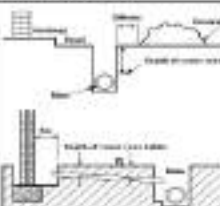

Transformer data provided by owner and plant including any identifying number and name of transformer shall be provided in the Data Section.

All transformer are electrically grounded with EWT (S) (L) and EWT (S) (R) Grounded

ALL TRANSFORMER DATA SHALL BE IN ACCORDANCE WITH IEEE Std. 1582, for reference purposes, associated equipment

Transformer data provided by owner and plant including any identifying number and name of transformer shall be provided in the Data Section.

All transformer are electrically grounded with EWT (S) (L) and EWT (S) (R) Grounded

ALL TRANSFORMER DATA SHALL BE IN ACCORDANCE WITH IEEE Std. 1582, for reference purposes, associated equipment

Transformer data provided by owner and plant including any identifying number and name of transformer shall be provided in the Data Section.


All transformer are electrically grounded with EWT (S) (L) and EWT (S) (R) Grounded

1:200

Western Road

Ground Floor - Site Layout and Cable Routes - Block C7

Key Plan

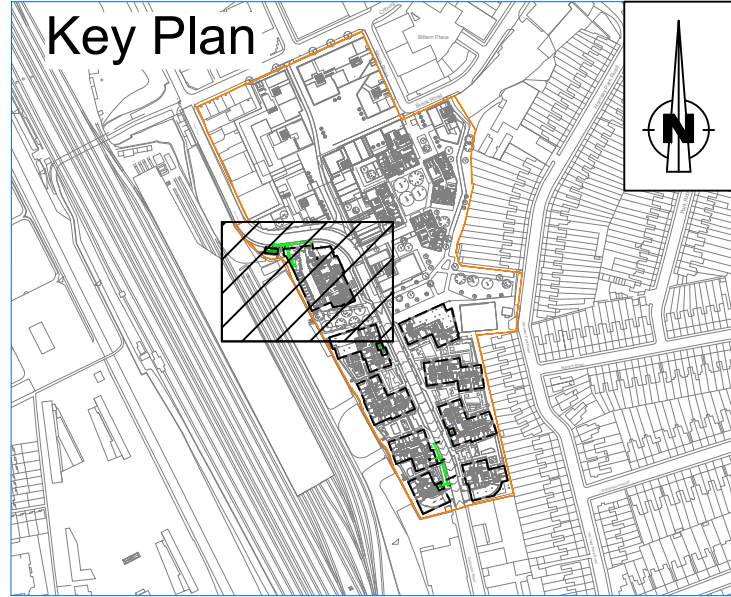

Legend	
	New LV Cable
	Pot End
	LV Breech Joint
	LV Straight Joint
	Site Boundary
	Ventilation
	Earth Rod
	Heavy Duty Cut Out (HDCO)
	Multi Service Distribution Board (MSDB)
	Service Termination Cubical (STC)
	Penetration

Site Address: Clarendon Gas Works South, Wood Green, London, N22 6UG

- General Notes:**
- UKPA Ref: 9200003805/ QID 3200001732
 - Grid Ref: TQ3089NE
 - ESPE Ref: ESPE1910
 - For Project Scope and Material Specifications, please refer to Project Information Document IDNO - C7.
 - It is the client's responsibility to ensure that any requirements of British Standards are met.
 - Please be aware that underground cables exist on/near the site. It is important that all works comply with the requirements of the health and safety executive document HSG47 - "Avoiding Danger from Underground Services".
 - The substation design is part of the another project. Please refer to UKP5568 for further information.

- Internal LV Cable Route:**
- This drawing should be read in conjunction with the latest revision of UKPS standard metering template.
 - It is assumed that the ceiling is accessible for the all cable lengths at high level.
 - LV Cable penetration is to be firestopped / sealed with Promat Promaseal or equivalent compound to achieve a 4 hour fire rating after cable installation.
 - All MSDBs will be installed in the riser.
 - All apartment cut-outs will be installed in individual meter locations.

2	Additional mains cable added to A2 Building Entry.	27/01/2021	CEO
1	Mains route, cable sizes and joint positions updated for all cables leaving Substation 7	09/12/2020	CEO
0	First Issue	13/07/2020	CEO
REV	AMENDMENT	DATE	BY




River View House, Bonds Mill Estate, Bristol Road,
Stonehouse, Gloucestershire, GL10 3RF
4th Floor, West World, West Gate,
Ealing, London, W5 1DT
ukpowersolutions.co.uk

Client				St. James and St. William. / Berkeley Group							
Project						Clarendons Gas Works C7					
Title						As Laid Plan - IDNO - C7					
Planning Engineer			Sushil Thakur			Contact No.		0845 257 7105			
Project Manager			Brad Hogan			Contact No.		08452 577 105			
Drawn By		CEO		Checked By		--		Date		13/07/2020	
Scale		As Shown		Sheet No.		1 of 2		Original Size		A1	
Drawing No.		UKP6695 - DWG900								Rev	
Client Ref.										2	
Drawing Status											
For Information Only - As Installed/Built											

1:200




Ground Floor - Site Layout and Cable Routes - Substation 7

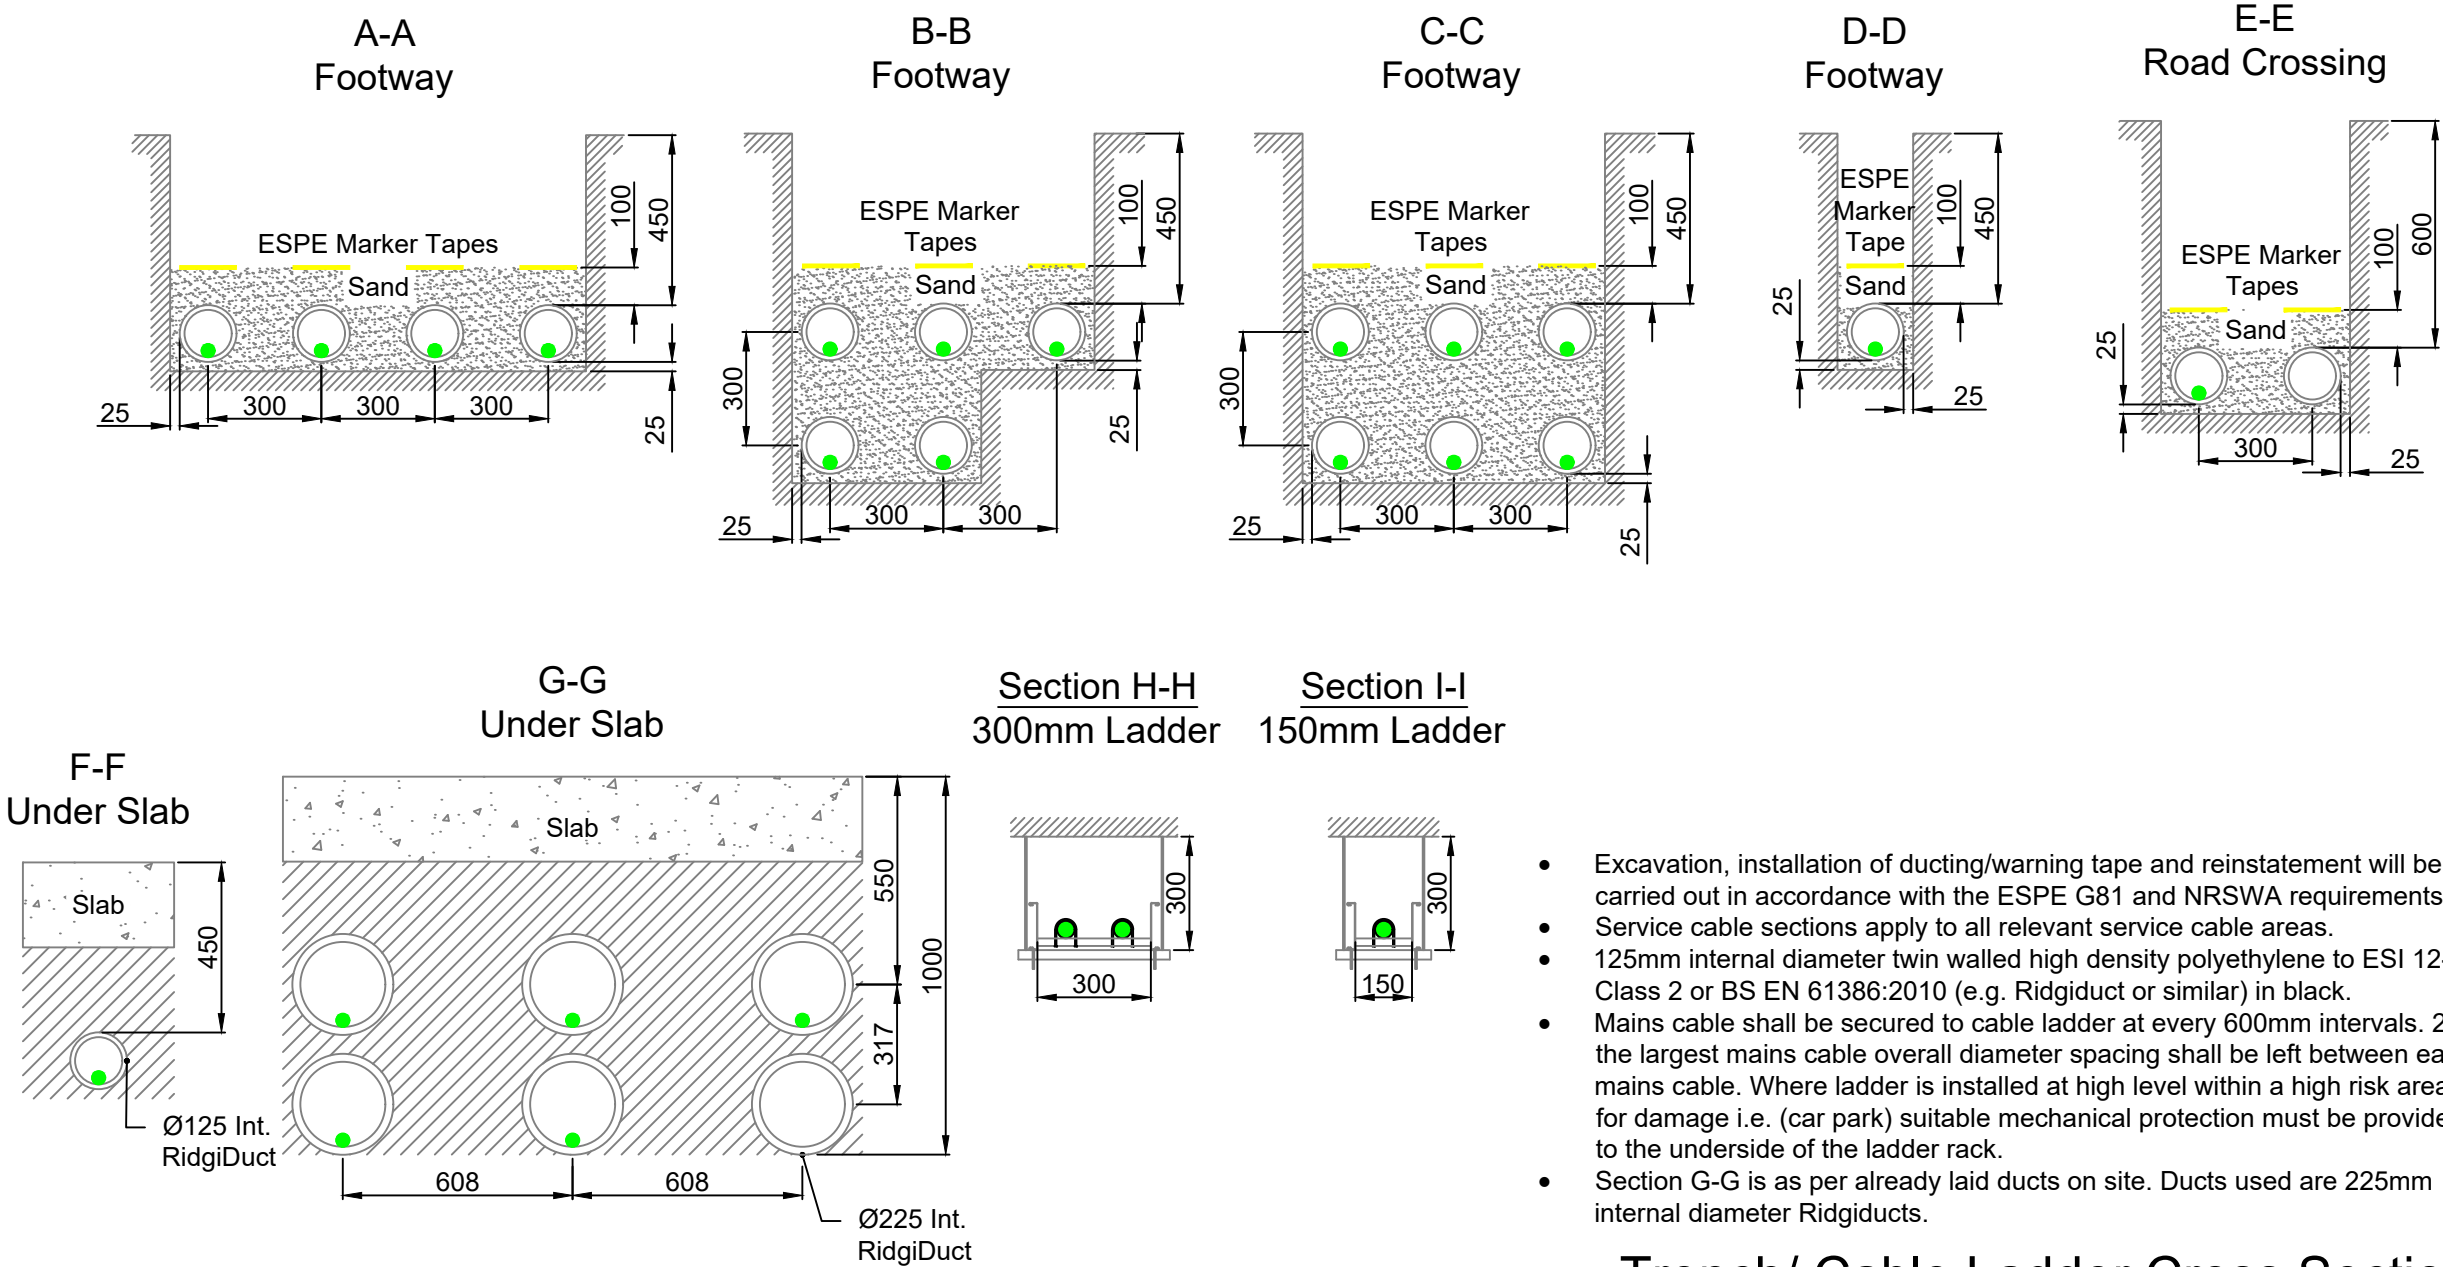

- Excavation, installation of ducting/warning tape and reinstatement will be carried out in accordance with the ESPE G81 and NRSWA requirements.
- Service cable sections apply to all relevant service cable areas.
- 125mm internal diameter twin walled high density polyethylene to ESI 12-24 Class 2 or BS EN 61386:2010 (e.g. Ridgiduct or similar) in black.
- Mains cable shall be secured to cable ladder at every 600mm intervals. 2 x the largest mains cable overall diameter spacing shall be left between each mains cable. Where ladder is installed at high level within a high risk area for damage i.e. (car park) suitable mechanical protection must be provided to the underside of the ladder rack.
- Section G-G is as per already laid ducts on site. Ducts used are 225mm internal diameter Ridgiducts.

Trench/ Cable Ladder Cross Sections

Key Plan

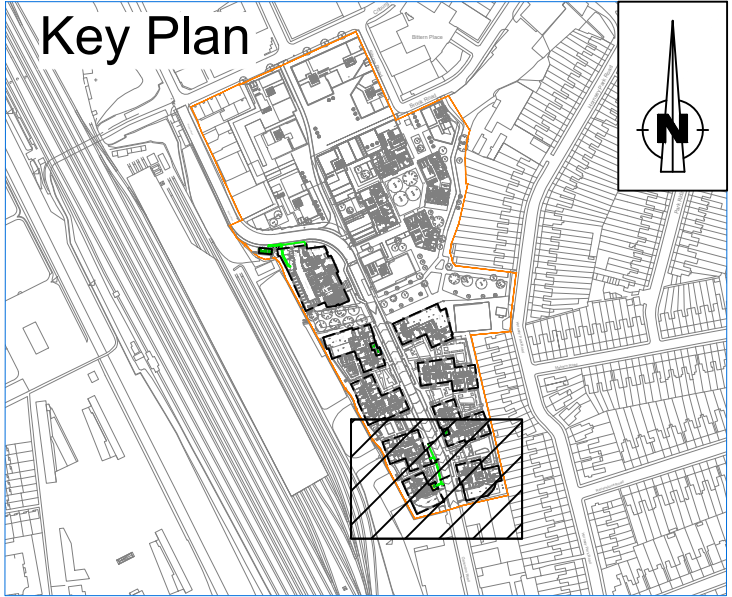

Legend	
	New LV Cable
	Pot End
	LV Breech Joint
	LV Straight Joint
	Site Boundary
	Ventilation
	Earth Rod
	Heavy Duty Cut Out (HDCO)
	Multi Service Distribution Board (MSDB)
	Service Termination Cubical (STC)
	Penetration

Site Address: Clarendon Gas Works South, Wood Green, London, N22 6UG

- General Notes:**
- UKPN Ref: 9200003805/ QID 3200001732
 - Grid Ref: TQ3089NE
 - ESPE Ref: ESPE1910
 - For Project Scope and Material Specifications, please refer to Project Information Document IDNO - C7.
 - It is the client's responsibility to ensure that any requirements of British Standards are met.
 - Please be aware that underground cables exist on/near the site. It is important that all works comply with the requirements of the health and safety executive document HSG47 - "Avoiding Danger from Underground Services".
 - The substation design is part of the another project. Please refer to UKP5568 for further information.

- Internal LV Cable Route:**
- This drawing should be read in conjunction with the latest revision of UKPS standard metering template.
 - It is assumed that the ceiling is accessible for the all cable lengths at high level.
 - LV Cable penetration is to be firestopped / sealed with Promat Promaseal or equivalent compound to achieve a 4 hour fire rating after cable installation.
 - All MSDBs will be installed in the riser.
 - All apartment cut-outs will be installed in individual meter locations.

2	Additional mains cable added to A2 Building Entry.	27/01/2021	CEO
1	Mains route, cable sizes and joint positions updated for all cables leaving Substation 7 Mains straight joint updated for connection to Block C7 Alt. Supply	09/12/2020	CEO
0	First Issue	13/07/2020	CEO
REV	AMENDMENT	DATE	BY

UKPS
UK POWER SOLUTIONS
The Utility Connection Company

River View House, Bonds Mill Estate, Bristol Road,
Stonehouse, Gloucestershire, GL10 3RF
4th Floor, West World, West Gate,
Ealing, London, W5 1DT

ukpowersolutions.co.uk

Client			
St. James and St. William. / Berkeley Group			
Project			
Clarendons Gas Works C7			
Title			
As Laid Plan - IDNO - C7			
Planning Engineer		Contact No.	
Sushil Thakur		0845 257 7105	
Project Manager		Contact No.	
Brad Hogan		08452 577 105	
Drawn By	Checked By	Date	
CEO	--	13/07/2020	
Scale	Sheet No.	Original Size	
As Shown	2 of 2	A1	
Drawing No. UKP6695 - DWG900			Rev
Client Ref			2
Drawing Status			
For Information Only - As Installed/Built			

PRECAUTIONS TO BE TAKEN WHEN CARRYING OUT WORK IN THE VICINITY OF ELECTRICITY CABLES

ADVICE TO SITE PERSONNEL

MANAGEMENT NOTE

Please ensure that a copy of this note is read by your site management and to your site operatives.

Early consultation with ESP Utilities Group prior to excavation is recommended to obtain the location of plant and precautions to be taken when working nearby.

This Guidance Note should be read in conjunction with the Health and Safety Executive guidance HSG47 "Avoiding danger from underground services".

1.0 Introduction

This procedure should be read in conjunction with the ESP Electricity Distribution Safety Rules and other relevant procedures. The object of this procedure is:

- a) To lay down the rules for the location of cable before work is started.
- b) To specify the safe working procedure to be adopted by persons who have to work on or in the vicinity of cables.

2.0 Reference

ESP Electricity G81 – Design and Planning
ESP Electricity G81 – Installation and Records
National Joint Utilities Group (NJUG) Guidance Notes
Avoiding danger from underground services HSG47 HSE Advice Booklet.

3.0 Work

- 3.1 All cables and apparatus to which the cables are connected shall be treated as being live, until they have been proved dead and all points of isolation have been established and controlled.
- 3.2 All work carried out under this procedure shall also be carried out in strict accordance with the ESP Electricity Distribution Safety Rules and other relevant procedures.
- 3.3 For the purpose of this procedure:
 - a) Work on a cable includes the intentional cutting or removal of its Sheath or Armour, cutting of its core(s) or conductor(s) and the removal of a spiking gun.
 - b) Work in the vicinity of a cable includes digging or any activity carried out at any work location where cables are or may be present, whether or not for the specific purpose of preparation for work on a cable.

4.0 Cable Locating Devices

- 4.1 An approved cable locating device is to be used on every occasion before any surface is removed or any digging is started. It must also be used during the course of any digging work.
- 4.2 Cable location devices provide information on the position of cables. They must not be used as the only means of cable location.
- 4.3 Cable locating devices must be regularly checked for correct operation.

All persons using cable locating devices must be adequately trained in their use and must be Competent Persons.

5.0 Location of Cables

- 5.1 The depth of underground cables varies greatly. It is essential that a site specific risk assessment is undertaken for the proposed work you are planning this must include obtaining an up-to-date map of the electricity cables in the area and to make use of it. The electricity cable records must be checked before any work is started. Changes in surface level or reference points, and work carried out by other people may affect the reliability of these records. Anybody excavating must be told of these possibilities.
- 5.2 Before the start of any excavation work, a cable locating device shall be used to establish the run of live cables. Reasonable steps should be taken to establish the runs of cables both along and across the length of the intended area of digging. The cable avoidance tool shall be used together with mains records and where provided, service records.

- 5.3 All cable runs either confirmed by use of the cable locating device or indicated on the mains records must be marked out on the surface using a waterproof marker. Marked cable runs must be extended 300mm beyond either end or side of the intended digging area, and must stay visible while the digging is going on. The trial hole dig method can be used to identify the run of cables using hand dig tools only.
- 6.0 Precautions to be Taken while Working in Vicinity of Cables**
- 6.1 Work in the vicinity of cables must be carried out as if the cables are live and all excavation work must be personally supervised by a Competent Person. All persons shall wear a minimum of safety footwear, Safety Glasses, hard hat, Task Specific Gloves flame retardant overalls.
- 6.2 Approved hand tools should always be used in preference to power tools in the vicinity of cables, unless site conditions make this impracticable. Spades should always be used in preference to forks. Extreme care must always be taken when using a fork or pick. Forks must be of approved type with shortened chisel ended tines. Spades must have sharp corners of the blade rounded. The selection of a fork or pick will be assessed on a Task Specific Risk Assessment.
- 6.3 A proprietary air digging tool, which removes soil with a high-velocity jet of air, can be used to expose buried services without damage to the service. However, it will not penetrate asphalt, concrete or frozen ground. Also precautions need to be taken that will prevent injury to the operator and members of the public from ejected soil and other materials.
- 6.4 When site conditions require the use of hand held power tools they must be fitted with a short bit. The following method of work must be used:
- a) Using all the information provided, together with an approved cable locating device, the line of all known cables must be marked out at least 300mm past the hole that will be dug using waterproof marker.
 - b) Encroachment lines must be drawn 300mm parallel to and away from the outer and innermost cable marker lines. And as in (a) above these must be drawn to extend at least 300mm beyond the edge of the hole that will be dug.
 - c) Hand held power tools must not be used below ground level in between the encroachment lines. Hand tools must be used for progressive and careful undermining from outside the encroachment lines towards the cable(s). Hand power tools must only be used to break up any hard surface, keeping pace with, but not going past the undermining. Extreme care must, in particular, be exercised when using power tools above cables already exposed by undermining. The use of power tools must stop if at any time the cutting rate quickens, indicating softer ground. At all times, attention must be paid to the cable run marker lines outside the edges of the holes.
 - d) The safe digging procedure in (c) above must be followed until all cable(s) required for work or for identification have been located.
 - e) If all recorded or detected cables inside the digging area have been located then hand held power tools may be used below ground level to break up concrete or similar structures, but even then only when site conditions render the use of hand tools impractical.
- 6.5 During excavation, full use must be made of cable locating devices which must be used to assist in establishing the exact location of live cables.
- 6.6 Where exposed cables are likely to be damaged in any way they shall be adequately protected and/or supported. Where in the opinion of the person in charge on site it is appropriate, warning notices must be attached to cables e.g. 'live cable exposed above ground level' or 'live coiled cables'.
- 6.7 Irrespective of the color of the electricity cable it shall be considered as being in a 'live' status unless it has been confirmed and proven that the cable has been physically isolated or turned off.

If damage is caused or suspected the following action should be taken at once:

- ❖ Remove all personnel from the immediate vicinity
- ❖ Contact ESP Electricity 01372 587500 or out of hours Emergency contact Number 0800 731 6945
- ❖ Prevent any approach by the public.
- ❖ Assist electricity personnel, Police or Fire Service as requested.

REMEMBER – IF IN DOUBT; SEEK ADVICE FROM ESP Utilities Group.

ESP Utilities Group can be contacted at:

Office Address: Bluebird House, Mole Business Park, Leatherhead, Surrey, KT22 7BA

Office Tel: 01372 587 500; **Fax:** 01372 377996

PRECAUTIONS TO BE TAKEN WHEN CARRYING OUT WORK IN THE VICINITY OF UNDERGROUND GAS PIPES

ADVICE TO SITE PERSONNEL

MANAGEMENT NOTE

Please ensure that a copy of this note is read by your site management and to your site operatives.

Early consultation with ESP Utilities Group prior to excavation is recommended to obtain the location of plant and precautions to be taken when working nearby.

This Guidance Note should be read in conjunction with the Health and Safety Executive guidance HSG47 "Avoiding danger from underground services".

Introduction

Damage to ESP Utilities Group's plant can result in uncontrolled gas escapes which may be dangerous. In addition these occurrences can cause expense, disruption of work and inconvenience to the public.

Various materials are used for gas mains and services. Cast Iron, Ductile Iron, Steel and Plastic pipes are the most widely found. Modern Plastic pipes are either bright yellow or orange in colour.

Cast Iron and Ductile Iron water pipes are very similar in appearance to Cast Iron and Ductile Iron gas pipes and if any Cast Iron or Ductile Iron pipe is uncovered, it should be treated as a gas pipe. ESP Utilities Group do not own any metallic gas pipes but their gas network infrastructures may be connected to Cast Iron, Ductile Iron or Steel pipes owned by Distribution Network Operators.

The following general precautions apply to Intermediate Pressure (2-7barg MOP), Medium Pressure (75mbarg-2barg MOP), Low Pressure (up to 75mbarg MOP) and other gas mains and services likely to be encountered in general site works and are referred to within this document as '**pipes**'.

Locating Gas Pipes

It should be assumed when working in urban and residential areas that gas mains and services are likely to be present. On request, ESP Utilities Group will give approximate locations of pipes derived from their records. The records do not normally show the position of service pipes but their probable line can be deducted from the gas meter position. ESP Utilities Group's staff will be pleased to assist in the location of gas plant and provide advice on any precautions that may be required. The records and advice are given in good faith but cannot be guaranteed until hand excavation has taken place. Proprietary pipe and cable locators are available although generally these will not locate plastic pipes.

Safe working Practices

To achieve safe working conditions adjacent to gas plant the following must be observed:

Observe any specific request made by ESP Utilities Group's staff.

Gas pipes must be located by hand digging before mechanical excavation. Once a gas pipe has been located, mechanical excavation must proceed **with care**. A mechanical excavator must not in any case be used within 0.5 metre of a gas pipe and greater safety distances may be advised by ESP Utilities Group depending on the mains maximum operating pressure (MOP).

Where heavy plant may have to cross the line of a gas pipe during construction work, the number of crossing points should be kept to a minimum. Crossing points should be clearly indicated and crossings at other places along the line of the pipe should be prevented.

Where the pipe is not adequately protected by an existing road, crossing points should be suitably reinforced with sleepers, steel plates or a specially constructed reinforced concrete raft as necessary. ESP Utilities Group staff will advise on the type of reinforcement necessary.

No explosives should be used within 30 metres of any gas pipe without prior consultation with ESP Utilities Group.

ESP Utilities Group must be consulted prior to carrying out excavation work within 10 metres of any above ground gas installation.

Where it is proposed to carry out piling or boring within 15 metres of any gas pipe, ESP Utilities Group should be consulted prior to the commencement of the works.

Access to gas plant must be maintained at all times during on site works.

Proximity of Other Plant

A minimum clearance of 300 millimetres (mm) should be allowed between any plant being installed and an existing gas main to facilitate repair, whether the adjacent plant be parallel to or crossing the gas pipe. No apparatus should be laid over and along the line of a gas pipe irrespective of clearance.

No manhole or chambers shall be built over or around a gas pipe and no work should be carried out which results in a reduction of cover or protection over a pipe, without consultation with ESP Utilities Group.

Support and Backfill

Where excavation of trenches adjacent to any pipe affects its support, the pipe must be supported to the satisfaction of ESP Utilities Group and must not be used as an anchor or support in any way. In some cases, it may be necessary to divert the gas pipe before work commences.

Where a trench is excavated crossing or parallel to the line of the gas pipe, the backfill should be adequately compacted, particularly beneath the pipe, to prevent any settlement which could subsequently cause damage to the pipe.

In special cases it may be necessary to provide permanent support to the gas pipe, before backfilling and reinstatement is carried out. Backfill material adjacent to gas plant must be selected fine material or sand, containing no stones, bricks or lumps of concrete, etc., placed to a minimum depth of 150mm around the pipes and well compacted by hand. No power compaction should take place until 300mm of selected fine fill has been suitably compacted.

If the road construction is in close proximity to the top of the gas pipe, a "cushion" of selected fine material such as sand must be used to prevent the traffic shock being transmitted to the gas pipe. The road construction depth must not be reduced without permission from the local Highway Authority.

No concrete or other hard material must be placed or left under or adjacent to any Cast Iron pipe as this may cause fracture of the pipe at a later date.

Concrete backfill should not be used closer than 300 mm to the pipe.

Damage to Coating

Where a gas pipe is coated with special wrapping and this is damaged, even to a minor extent ESP Utilities Group must be notified so that repairs can be made to prevent future corrosion and subsequent leakage.

Welding or "Hot Works"

When welding or other "hot works" involving naked flames are to be carried out in close proximity to gas plant and the presence of gas is suspected, ESP Utilities Group must be contacted before work commences to check the atmosphere. Even when a gas free atmosphere exists care must be taken when carrying out hot works in close proximity to gas plant in order to ensure that no damage occurs.

Particular care must be taken to avoid damage by heat or naked flame to plastic gas pipes or to the protective coating on other gas pipes.

Leakage from Gas Mains or Services

If damage or leakage is caused or an escape of gas is smelt or suspected the following action should be taken at once:

- ❖ Remove all personnel from the immediate vicinity of the escape;
- ❖ Contact the National Gas Emergency Service on: **0800 111 999**;
- ❖ Prevent any approach by the public, prohibit smoking, extinguish all naked flames or other source of ignition for at least 15 metres from the leakage;
- ❖ Assist gas personnel, Police or Fire Service as requested.

REMEMBER - IF IN DOUBT; SEEK ADVICE FROM ESP UTILITIES GROUP.

ESP Utilities Group can be contacted at:

Office Address: Bluebird House, Mole Business Park, Leatherhead, Surrey, KT22 7BA

Office Tel: 01372 587 500; **Fax:** 01372 377 996

Rebecca Bennett

From: plantenquiryservice@gtc-uk.co.uk
Sent: 02 May 2024 11:57
To: Rebecca Bennett
Subject: GTC Plant Enquiry - Ref- 4293904
Attachments: 4293904.png

GTC Apparatus Not Found In Search Area

Our Plant Enquiry Service Ref: 4293904

Your Enquiry Ref: 000959-1RB-GWS

Dear rebecca,

Thank you for your enquiry concerning apparatus in the vicinity of your proposed work. GTC can confirm that we have no apparatus in the vicinity but please note that other asset owners may have and ensure all utility owners have been consulted. For your records, the search area is shown in the attached map.

Please note our assets now include those owned and operated by:

- GTC Pipelines Limited
- Independent Pipelines Limited
- Quadrant Pipelines Limited
- Electricity Network Company Limited
- Independent Power Networks Limited
- Independent Water Networks Limited
- Open Fibre Networks Limited
- Independent Community Heating Limited

If you have any queries or require any further information please do not hesitate to contact us.

Your sincerely,

GTC Plant Enquiry Service.

GTC
Synergy House
Woolpit Business Park
Woolpit
Bury St Edmunds
Suffolk, IP30 9UP
Tel: 01359 240363
plant.enquiries@gtc-uk.co.uk

NOTE:


This E-Mail originates from GTC, Synergy House, Woolpit Business Park, Woolpit, Bury St Edmunds, Suffolk, IP30 9UP

VAT Number: GB688 8971 40. Registered No: 029431.

DISCLAIMER

The information in this E-Mail and in any attachments is confidential and may be privileged. If you are not the intended recipient, please destroy this message, delete any copies held on your system and notify the sender immediately. You should not retain, copy or use this E-Mail for any purpose, nor disclose all or any part of its content to any other person. Whilst we run antivirus software on Internet E-Mails, we are not liable for any loss or damage. The recipient is advised to run their own up to date antivirus software.

Thank you

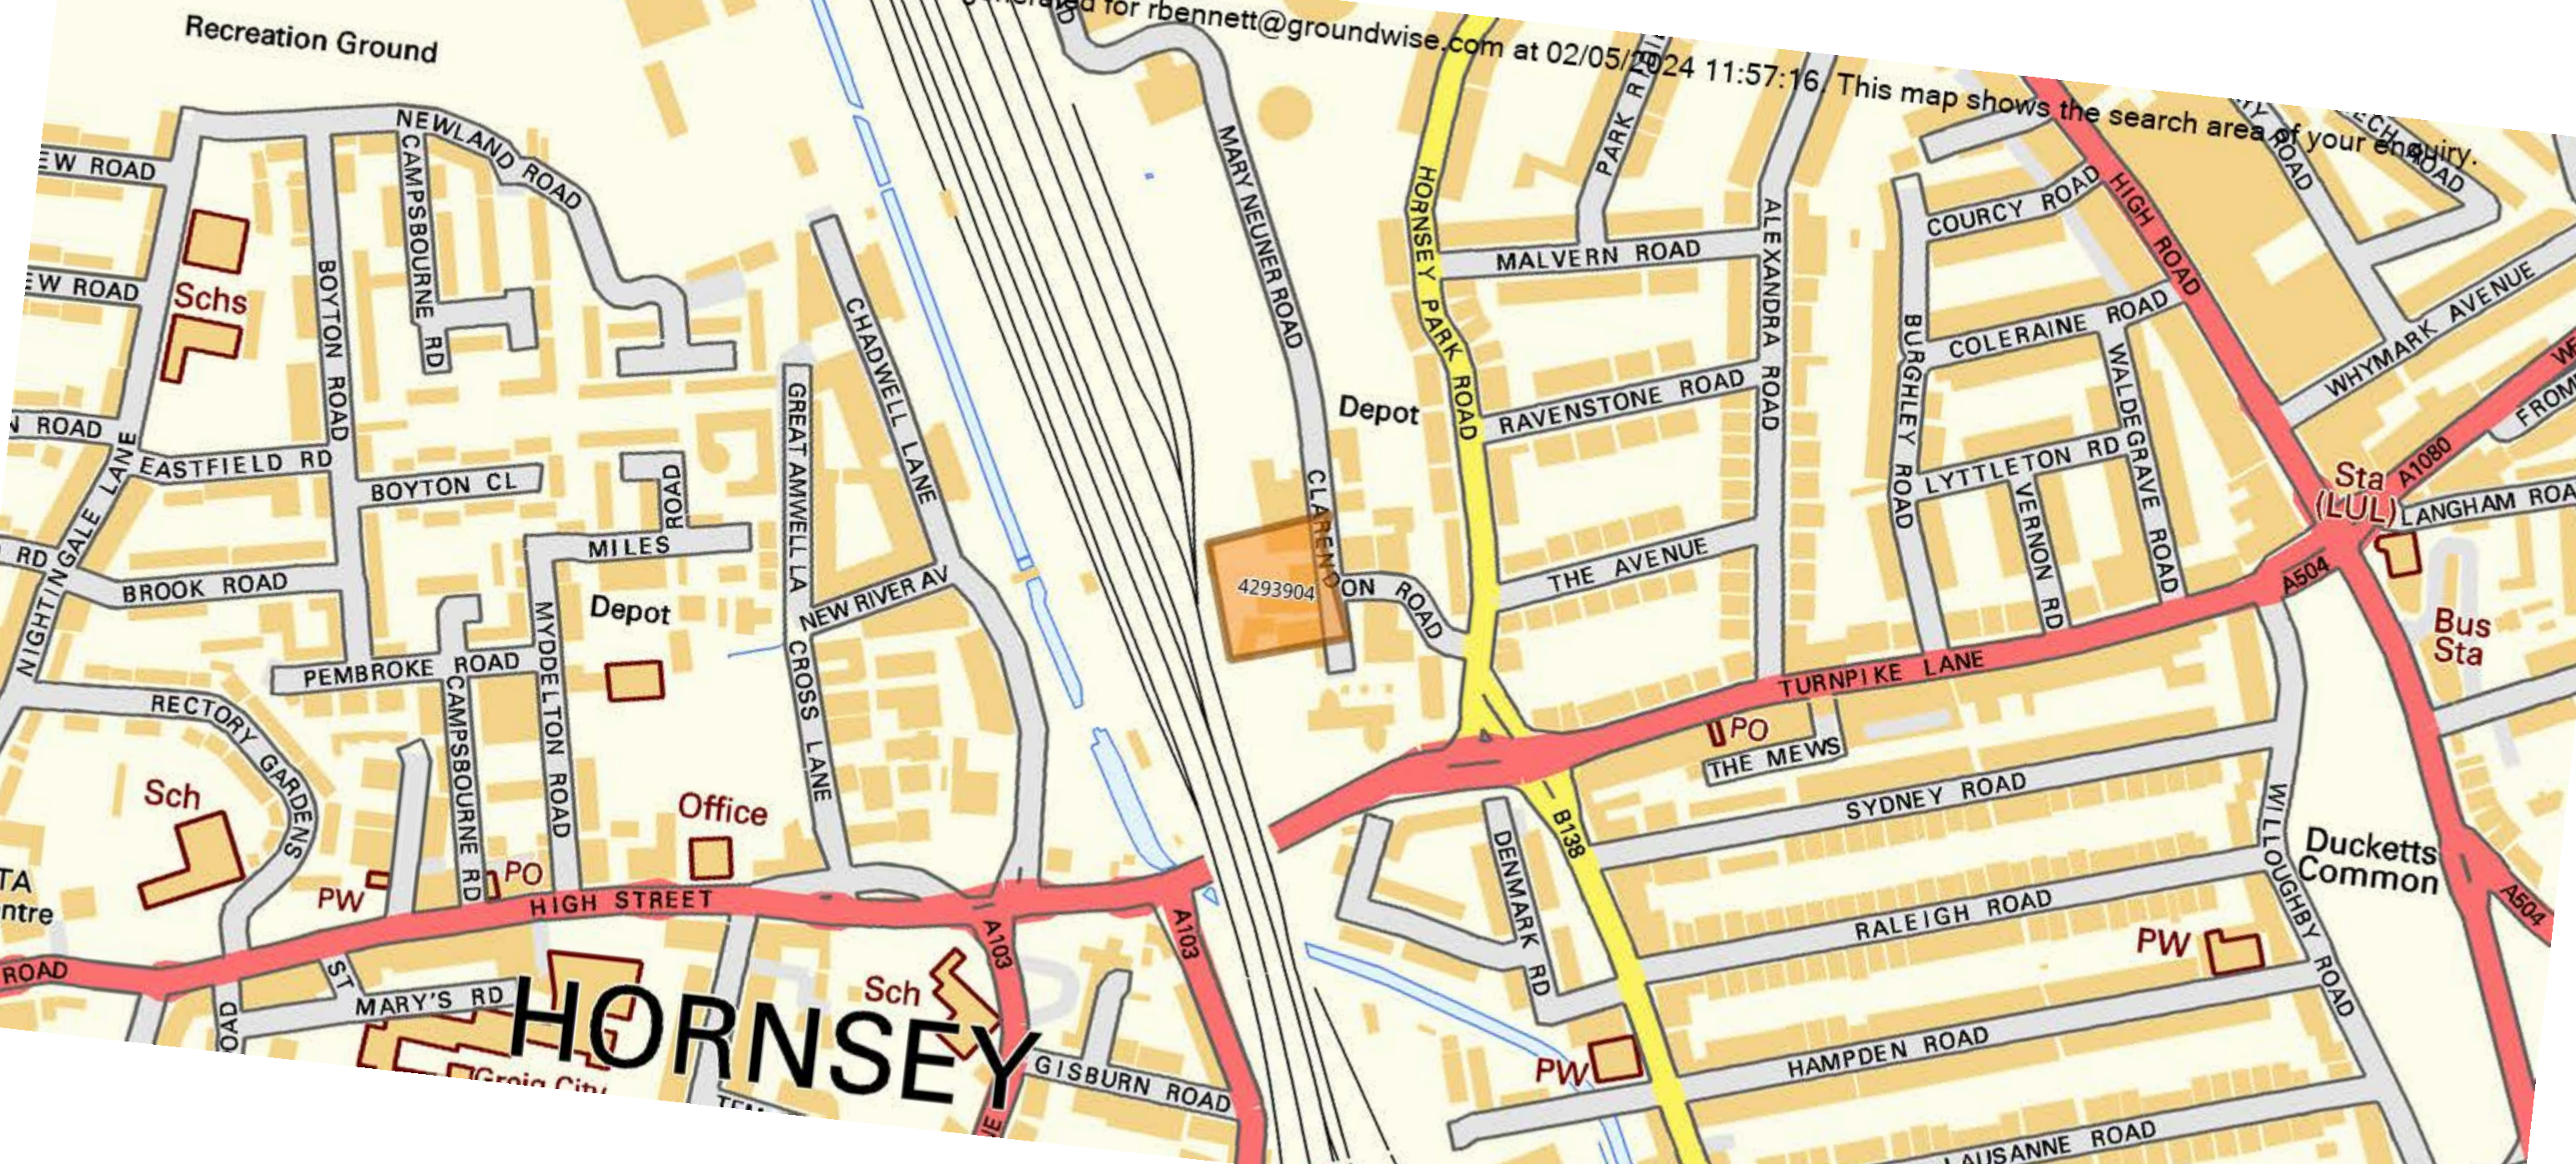

Recreation Ground

Schs

Depot

Office

Depot

PO

THE MEWS

Sta (LUL)

Bus Sta

Ducketts Common

HORNSEY

4293904

This map shows the search area of your enquiry.

Advice : HSL-240502115925-963 Does Not Cross Any Consultation Zones

Your Ref: 000959-1RB-GWS

Development Name:

Comments:



The proposed development site which you have identified does not currently lie within the consultation distance (CD) of a major hazard site or major accident hazard pipeline; therefore at present HSE does not need to be consulted on any developments on this site. However, should there be a delay submitting a planning application for the proposed development on this site, you may wish to approach HSE again to ensure that there have been no changes to CDs in this area in the intervening period.

This advice report has been generated using information supplied by Rebecca Bennett at Groundwise Searches Ltd on 02 May 2024.

HSE's Advice

Your development does not intersect a pipeline or hazard zone, HSE Planning Advice does not have an interest in the development.

Our Reference : **HSL-240502115925-963**

Your Reference : **000959-1RB-GWS**

Development Name :

Date Created : **02/05/2024 11:59:25**

Description/Comments :

Created By : **RBENNETT@GROUNDWISE.COM**

Phase 1 documents
No HI/MHP Interest Report
(../Download/File/?HSLRefer=HSL-240502115925-963&DownloadType=HSEHasNoInterest)

Please check all mapping details, including the drawn planning boundary and background mapping, are correct.



Menu

N8 0NW

×

Move map to

Clarendon Rd, London N8 0NW, UK

From Google

show all on map

N8 0NW

This map was created by a user. [Learn how to create your own.](#) ✕

Enquirer

Name	Mr Joe Shawyer	Phone	01702615566
Company	Groundwise Searches Ltd	Mobile	Not Supplied
Address	Suite 6, 3rd Floor Princess Caroline House, 1 High Street Southend on Sea ESS SS1 1JE		
Email	mail@groundwise.com		


Enquiry Details

Enquiry type	Initial Enquiry
Work category	Development Projects
Work type	Commercial/industrial
Work type buffer*	75 metres
Start date	15/05/2024
End date	15/05/2024
Scheme/Reference	000959-1RB-GWS
Search location	XY= 530864, 189563
Confirmed location	530865 189565
Site size	1849 metres square
Site Contact Name	Not Supplied
Site Phone No.	Not Supplied

Description of Works

* The WORK TYPE BUFFER is a distance added to your search area based on the Work type you have chosen.

Site Map

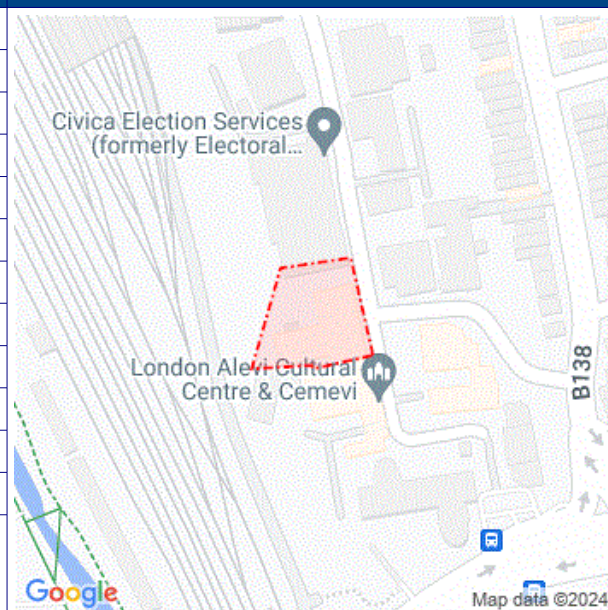

Please note that the above map only displays the location of the proposed work site and will not display any of the Members' pipes and cables. It is imperative that this area accurately reflects the proposed work site.

Affected LSBUD members

(LSBUD Members who have assets registered on LSBUD within the vicinity of your search area.)

Do not proceed until all Members listed below have confirmed that your works can continue.

Asset Owner	Phone/Email	Emergency Only	Status
Cadent Gas	0800688588	0800111999	Await response
ESP Utilities Group	01372227560	01372227560	Await response
UK Power Networks	08000565866	08000565866	Await response

Status explanation

Await Response means that the asset owner will contact you. This is typically by sending the plan response but they may ask for further information before being able to do so, particularly if any payments or authorisations are required.

Email Additional Info means that the asset owner needs further information about your works to assess your enquiry before providing a response. Please provide any details you have available including plans, method statements etc. if available.

Important notices

It is very important that you correctly understand what the service does and the procedures in order for you to work safely. Please refer to the LSBUD Support Page (www.lsbud.co.uk/lineasearchbeforeudig-support) for further guidance.

This information includes how to provide additional information to the LSBUD Members who request it to provide a response to your enquiry.

Validity and search criteria. The results of this enquiry are based on the confirmed information you entered and are valid only as at the date and time of the enquiry. It is your responsibility to ensure that the Enquiry Details are correct, and LineasearchbeforeUdig (LSBUD) accepts no responsibility for any errors or omissions in the Enquiry Details or any consequences thereof. LSBUD Members update their asset information on a regular basis so you are advised to consider this when undertaking any works. It is your responsibility to choose the period of time after which you need to resubmit any enquiry but the maximum time (after which your enquiry will no longer be dealt with by the LSBUD Helpdesk and LSBUD Members) is 28 days. If any details of the enquiry change, particularly including, but not limited to, the location of the work, then a further enquiry must be made.

Terms and Conditions. Please note that this enquiry is subject always to our standard terms and conditions available at www.lsbud.co.uk ("Terms of Use") and the disclaimer at the end of this document. Please note that in the event of any conflict or ambiguity between the terms of this Enquiry Confirmation and the Terms of Use, the Terms of Use shall take precedence.

List of not affected LSBUD members

(LSBUD Members who do not have assets registered on the LSBUD service within the vicinity of your search area.)

Angus Energy	AWE Pipeline	B & D Energy Limited
Balfour Beatty Investments Limited	BOC Limited (A Member of the Linde Group)	Box Broadband
BP Exploration Operating Company Limited	BPA	Cambridge Water
Cambridgeshire County Council Climate Change and Energy Services	CATS Pipeline c/o Wood Group PSN	Cemex
Centrica Storage Ltd	CNG Services Ltd	Concept Solutions People Ltd
ConocoPhillips (UK) Teesside Operator Ltd	D.S.Smith	Diamond Transmission Corporation
DIO (MOD Live Pipelines)	Drax Power Limited	E.ON UK CHP Limited
EDF Energy Renewables Ltd	EirGrid	Eleclink Limited
Electricity North West Limited	Energy Assets Networks	ENI & Himor c/o Penspen Ltd
EnQuest NNS Limited	EP Langage Limited	ESB CCGT Power station (Carrington Gas Pipeline)
ESSAR	Esso Petroleum Company Limited	euNetworks Fiber UK Ltd
EXA Infrastructure	Exolum Pipeline System	Fulcrum Electricity Assets Limited
Fulcrum Pipelines Limited	Gamma	Gas Networks Ireland (UK)
Gateshead Energy Company	Gigaclear Ltd	Harbour Energy
Heathrow Airport LTD	Humbly Grove Energy	IGas Energy
INEOS FPS Pipelines	INEOS Manufacturing (Scotland and TSEP)	INOBYN ChlorVinyls Limited
INOBYN Enterprises Limited	Intergen (Coryton Energy or Spalding Energy)	Jurassic Fibre Ltd
Kensa Utilities	Last Mile	Mainline Pipelines Limited
Manchester Jetline Limited	Manx Cable Company	Marchwood Power Ltd (Gas Pipeline)
Melbourn Solar Limited	MUA Group Limited	National Gas Transmission
National Grid Electricity Distribution	National Grid Electricity Transmission	National Grid Ventures
Neos Networks	Northern Gas Networks Limited	Northumbrian Water Group
NPower CHP Pipelines	NTT Global Data Centers EMEA UK Ltd	NYnet Ltd
Ogi	Oikos Storage Limited	Ørsted
Palm Paper Ltd	Perenco UK Limited (Purbeck Southampton Pipeline)	Petroineos
Phillips 66	Portsmouth Water	Premier Transmission Ltd (SNIP)
Redundant Pipelines - LPDA	RWE - Great Yarmouth Pipeline (Bacton to Great Yarmouth Power Station)	RWEnpower (Little Barford and South Haven)
SABIC UK Petrochemicals	SAS Utility Services Ltd	Scottish and Southern Electricity Networks
Scottish Power Generation	Seabank Power Ltd	SES Water
SGN	Shell	Shell NOP
South Staffs Water	SP Energy Networks	Spring Fibre Limited
Squire Energy Networks	SSE Generation Ltd	SSE Transmission



Enquiry Confirmation

LSBUD Ref: 33407563

Date of enquiry: 14/05/2024

Time of enquiry: 15:44

SSE Utility Solutions Limited	Storengy	Tata Communications (c/o JSM Construction Ltd)
TfL – London Underground HV Cables (Road Side Cables)	toob Limited	Total Colnbrook Pipelines
Total Finaline Pipelines	Transmission Capital	Trojan Energy Limited
Uniper UK Ltd	University of Cambridge Granta Backbone Network	Vattenfall
Veolia ES SELCHP Limited	Veolia ES Sheffield Ltd	Voneus Limited
VPI Power Limited	Wales and West Utilities	Welsh Power
West of Duddon Sands Transmission Ltd	West Sussex OpenNetwork (Cooperative National Infrastructure)	Westminster City Council
Zayo Group UK Ltd c/o JSM Group Ltd		

Non-LSBUD members (Asset owners not registered on LSBUD)

(The following Non-LSBUD Members may have assets in your search area. It is YOUR RESPONSIBILITY to contact them before proceeding.

Please be aware this list is not exhaustive and it is your responsibility to identify and contact all asset owners within your search area.)

Asset Owner	Preferred contact method	Phone	Status
Arelion UK Ltd	check-network@arelion.com		Not Notified
BT	https://www.swns.bt.com/pls/mbe/welcome.home	08000232023	Not Notified
CityFibre	asset.team@cityfibre.com	033 3150 7282	Not Notified
Colt	plantenquiries@catelecomuk.com	01227768427	Not Notified
Equans	nrsua.uk@equans.com	0800 130 3600	Not Notified
GTC	https://pe.gtc-uk.co.uk/PlantEnqMembership	01359240363	Not Notified
Lumen Technologies	plantenquiries@ocugroup.com	02087314613	Not Notified
Mobile Broadband Network Limited	mbnl.plant.enquiries@turntown.com	01212 621 100	Not Notified
Network Rail	OPBuriedServicesEnquiries@networkrail.co.uk	01904523401	Not Notified
Sky UK Limited	nrsua@sky.uk	02070323234	Not Notified
Sota	sota.plantenquiries@ocugroup.com		Not Notified
Thames Water	http://www.digdat.co.uk	08450709145	Not Notified
Utility assets Ltd	assetrecords@utilityassets.co.uk		Not Notified
Verizon Business	osp-team@uk.verizonbusiness.com	01293611736	Not Notified
Virgin Media	http://www.digdat.co.uk	08708883116	Not Notified
Vodafone	osm.enquiries@atkinsglobal.com	01454662881	Not Notified

Disclaimer

Please refer to LSBUD's Terms of Use for full terms of use available at www.lsbud.co.uk

The results of this Enquiry are personal to the Enquirer and shall not be shared with or relied upon by any other party. The asset information on which the Enquiry results are based has been provided by LSBUD Members, therefore LSBUD will provide no guarantee that such information is accurate or reliable nor does it monitor such asset information for accuracy and reliability going forward. There may also be asset owners which do not participate in the enquiry service operated by LSBUD, including but not exclusively those set out above. Therefore, LSBUD cannot make any representation or give any guarantee or warranty as to the completeness of the information contained in the enquiry results or accept any responsibility for the accuracy of the mapping images used. LSBUD and its employees, agents and consultants accept no liability (save that nothing in this Enquiry Confirmation excludes or limits our liability for death or personal injury arising from our negligence, or our fraud or fraudulent misrepresentation, or any other liability that cannot be excluded or limited by English law) arising in respect thereof or in any other way for errors or omissions including responsibility to any person by reason of negligence.

Groundwise Searches Ltd
Suite 6 Princess Caroline Hous
1 High Street
SOUTHEND-ON-SEA
SS1 1JE

Search address supplied Clarendon Road, Haringey N8 0NW

Your reference 000959-1RB-GWS

Our reference ALS/ALS Standard/2024_4984132

Search date 3 May 2024

Notification of Price Changes

From 1st April 2024 Thames Water Property Searches will be increasing the prices of its CON29DW Residential and Commercial searches along with the Asset Location Search. Costs will rise in line with RPI as per previous years, which is sat at 6%.

Customers will be emailed with the new prices by February 28th 2024.

Any orders received with a higher payment prior to the 1st April 2024 will be non-refundable. For further details on the price increase please visit our website at www.thameswater-propertysearches.co.uk.



Thames Water Utilities Ltd
Property Searches, PO Box 3189, Slough SL1 4WW



searches@thameswater.co.uk
www.thameswater-propertysearches.co.uk



0800 009 4540

Search address supplied: Clarendon Road, Haringey N8 0NW,

Dear Sir / Madam

An Asset Location Search is recommended when undertaking a site development. It is essential to obtain information on the size and location of clean water and sewerage assets to safeguard against expensive damage and allow cost-effective service design.

The following records were searched in compiling this report: - the map of public sewers & the map of waterworks. Thames Water Utilities Ltd (TWUL) holds all of these.

This search provides maps showing the position, size of Thames Water assets close to the proposed development and also manhole cover and invert levels, where available.

Please note that none of the charges made for this report relate to the provision of Ordnance Survey mapping information. The replies contained in this letter are given following inspection of the public service records available to this company. No responsibility can be accepted for any error or omission in the replies.

You should be aware that the information contained on these plans is current only on the day that the plans are issued. The plans should only be used for the duration of the work that is being carried out at the present time. Under no circumstances should this data be copied or transmitted to parties other than those for whom the current work is being carried out.

Thames Water do update these service plans on a regular basis and failure to observe the above conditions could lead to damage arising to new or diverted services at a later date.

Contact Us

If you have any further queries regarding this enquiry please feel free to contact a member of the team on 0800 009 4540, or use the address below:

Thames Water Utilities Ltd
Property Searches
PO Box 3189
Slough
SL1 4WW

Email: searches@thameswater.co.uk

Web: www.thameswater-propertysearches.co.uk

Waste Water Services

Please provide a copy extract from the public sewer map.

Enclosed is a map showing the approximate lines of our sewers. Our plans do not show sewer connections from individual properties or any sewers not owned by Thames Water unless specifically annotated otherwise. Records such as "private" pipework are in some cases available from the Building Control Department of the relevant Local Authority.

Where the Local Authority does not hold such plans it might be advisable to consult the property deeds for the site or contact neighbouring landowners.

This report relates only to sewerage apparatus of Thames Water Utilities Ltd, it does not disclose details of cables and or communications equipment that may be running through or around such apparatus.

The sewer level information contained in this response represents all of the level data available in our existing records. Should you require any further Information, please refer to the relevant section within the 'Further Contacts' page found later in this document.

For your guidance:

- The Company is not generally responsible for rivers, watercourses, ponds, culverts or highway drains. If any of these are shown on the copy extract they are shown for information only.
- Any private sewers or lateral drains which are indicated on the extract of the public sewer map as being subject to an agreement under Section 104 of the Water Industry Act 1991 are not an 'as constructed' record. It is recommended these details be checked with the developer.

Clean Water Services

Please provide a copy extract from the public water main map.

Enclosed is a map showing the approximate positions of our water mains and associated apparatus. Please note that records are not kept of the positions of individual domestic supplies.

For your information, there will be a pressure of at least 10m head at the outside stop valve. If you would like to know the static pressure, please contact our Customer Centre on 0800 316 9800. The Customer Centre can also arrange for a full flow and pressure test to be carried out for a fee.

For your guidance:

- Assets other than vested water mains may be shown on the plan, for information only.
- If an extract of the public water main record is enclosed, this will show known public water mains in the vicinity of the property. It should be possible to estimate the likely length and route of any private water supply pipe connecting the property to the public water network.

Payment for this Search

A charge will be added to your suppliers account.

Further contacts:

Waste Water queries

Should you require verification of the invert levels of public sewers, by site measurement, you will need to approach the relevant Thames Water Area Network Office for permission to lift the appropriate covers. This permission will usually involve you completing a TWOSA form. For further information please contact our Customer Centre on Tel: 0845 920 0800. Alternatively, a survey can be arranged, for a fee, through our Customer Centre on the above number.

If you have any questions regarding sewer connections, budget estimates, diversions, building over issues or any other questions regarding operational issues please direct them to our service desk. Which can be contacted by writing to:

Developer Services (Waste Water)
Thames Water
Clearwater Court
Vastern Road
Reading
RG1 8DB


Tel: 0800 009 3921
Email: developer.services@thameswater.co.uk

Clean Water queries

Should you require any advice concerning clean water operational issues or clean water connections, please contact:

Developer Services (Clean Water)
Thames Water
Clearwater Court
Vastern Road
Reading
RG1 8DB

Tel: 0800 009 3921
Email: developer.services@thameswater.co.uk

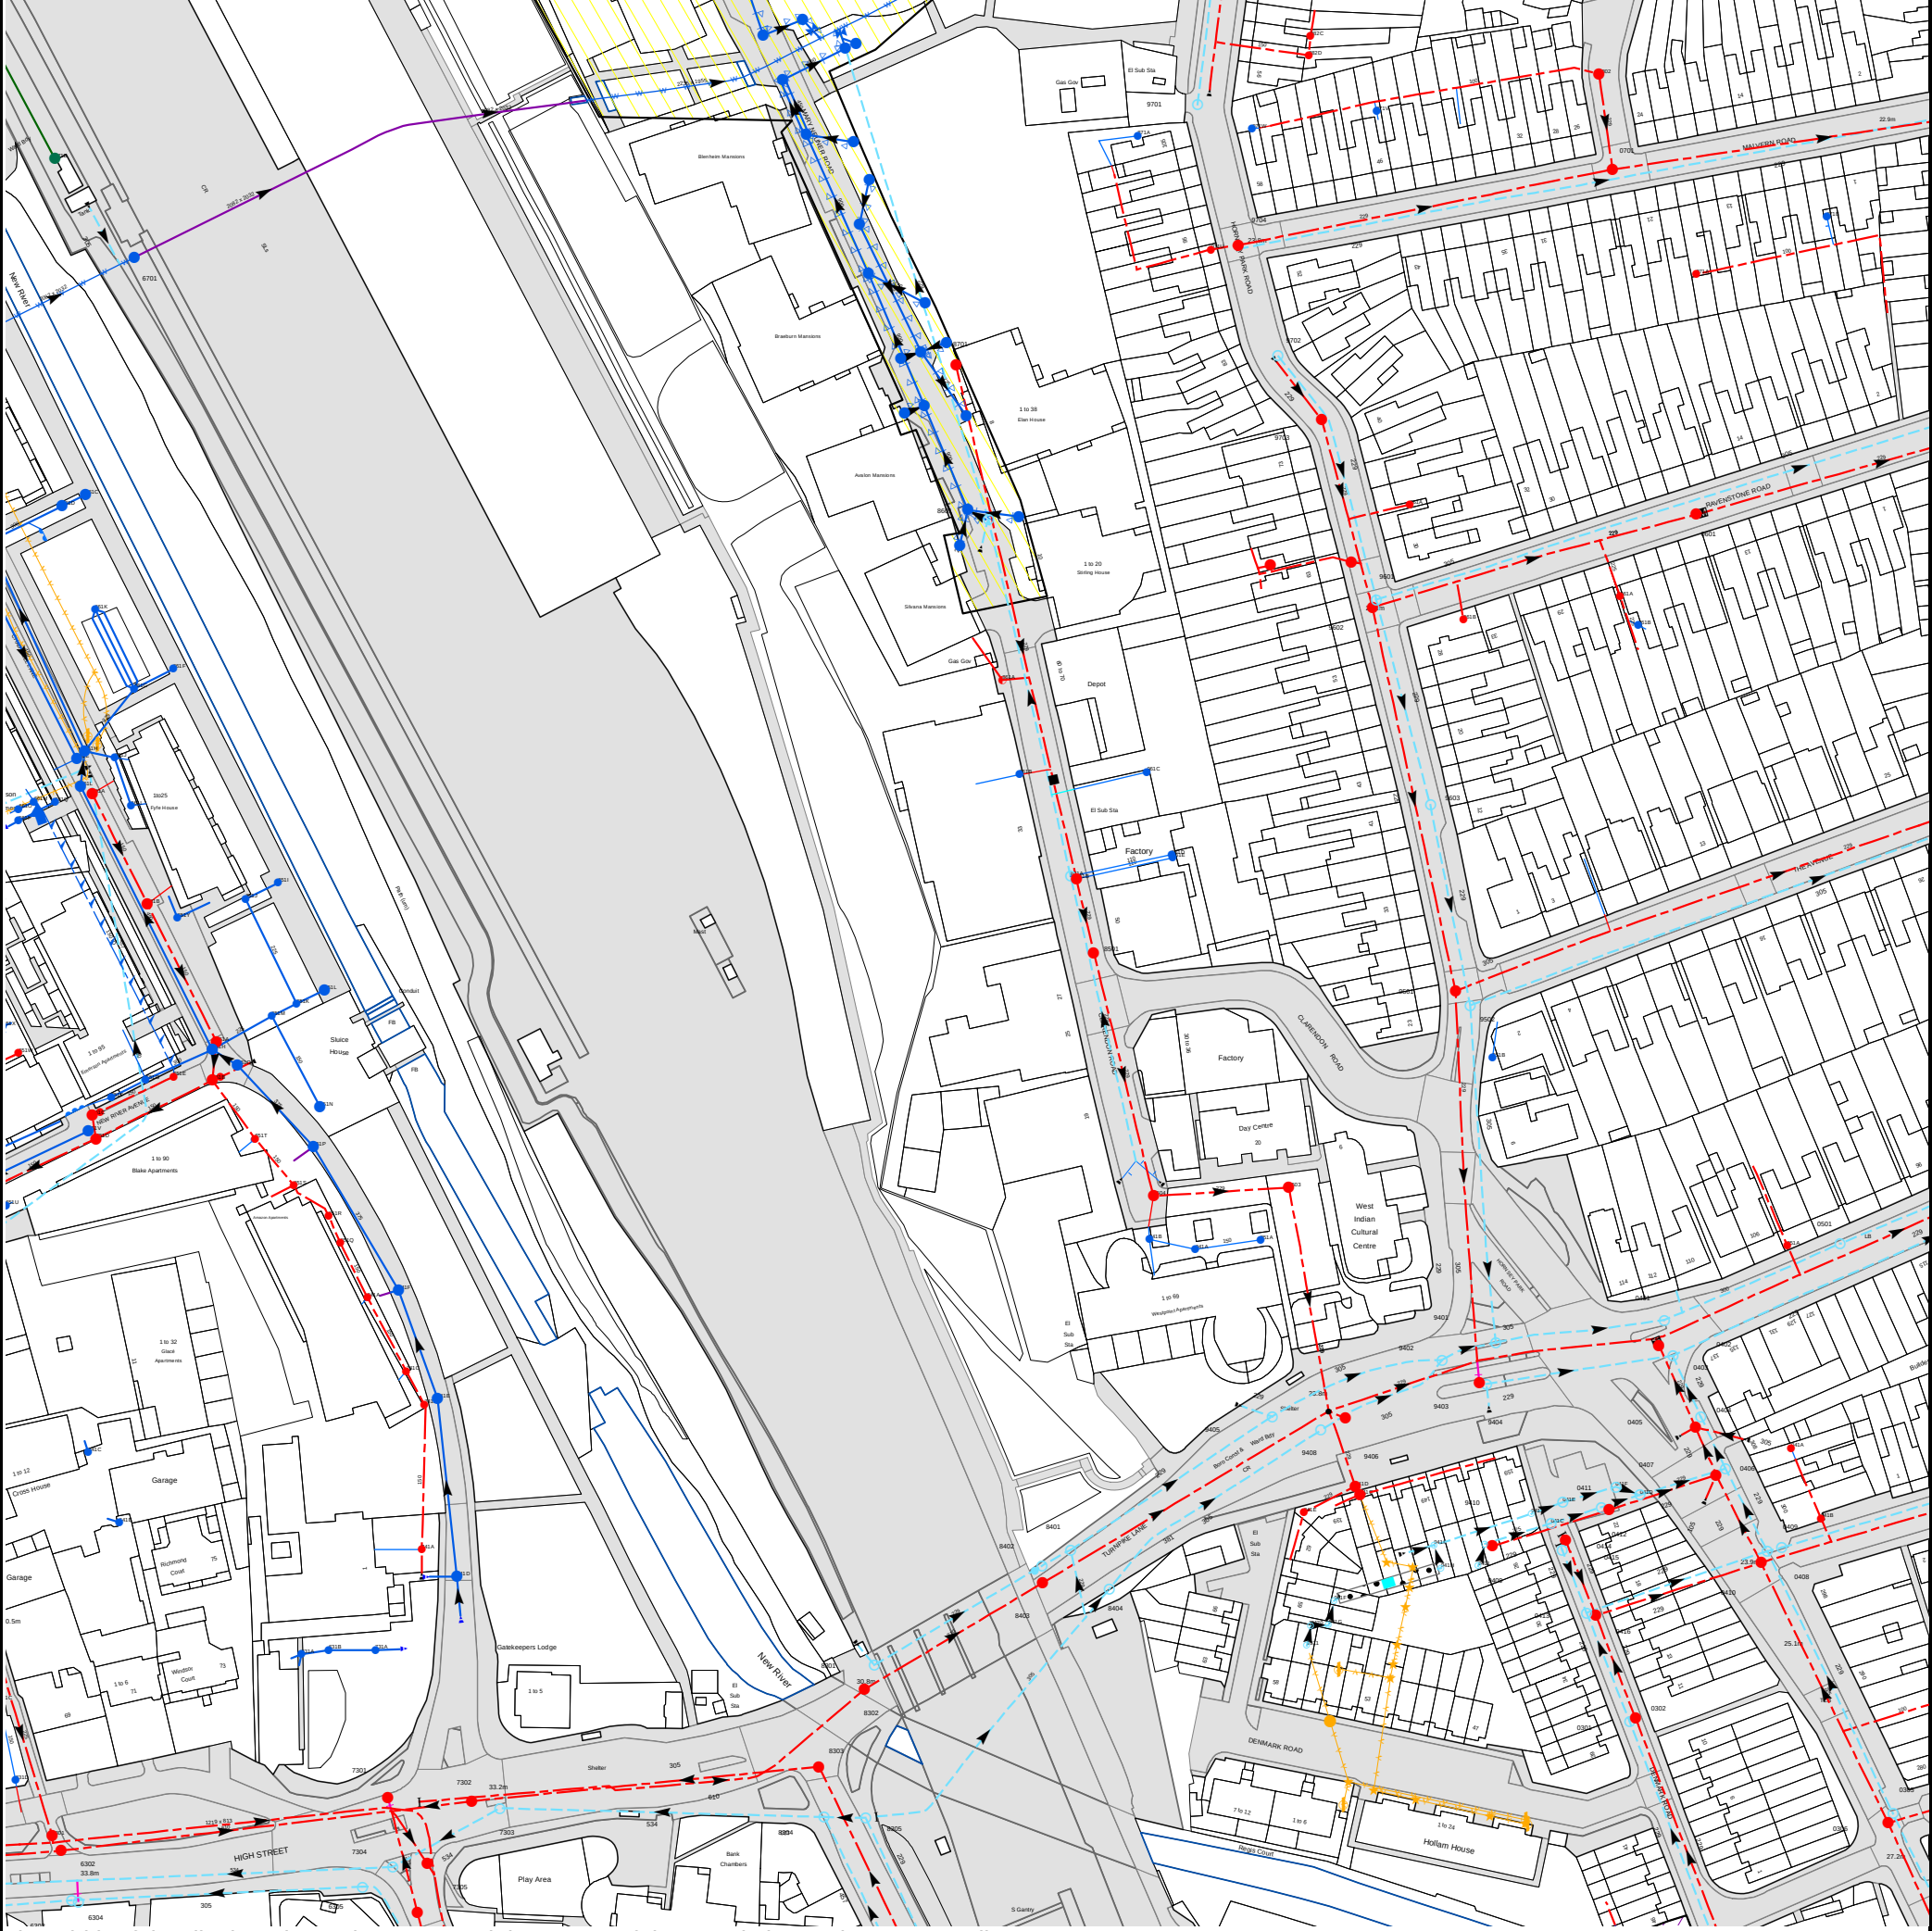

The width of the displayed area is 500 m and the centre of the map is located at OS coordinates 530855,189574
The position of the apparatus shown on this plan is given without obligation and warranty, and the accuracy cannot be guaranteed. Service pipes are not shown but their presence should be anticipated. No liability of any kind whatsoever is accepted by Thames Water for any error or omission. The actual position of mains and services must be verified and established on site before any works are undertaken.

Based on the Ordnance Survey Map (2020) with the Sanction of the controller of H.M. Stationery Office, License no. 100019345 Crown Copyright Reserved.

NB. Levels quoted in metres Ordnance Newlyn Datum. The value -9999.00 indicates that no survey information is available

Manhole Reference	Manhole Cover Level	Manhole Invert Level
n/a	n/a	n/a
n/a	n/a	n/a
n/a	n/a	n/a
n/a	n/a	n/a
n/a	n/a	n/a
8701	24.33	21.75
n/a	n/a	n/a
n/a	n/a	n/a
n/a	n/a	n/a
8601	25.34	22.28
n/a	n/a	n/a
851A	n/a	n/a
851B	n/a	n/a
961D	n/a	n/a
961E	n/a	n/a
971V	n/a	n/a
961A	n/a	n/a
0802	23.2	22.39
0701	23.46	21.94
061B	n/a	n/a
0601	23.51	21.5
071A	n/a	n/a
071B	n/a	n/a
n/a	n/a	n/a
n/a	n/a	n/a
n/a	n/a	n/a
n/a	n/a	n/a
9701	n/a	n/a
982D	n/a	n/a
982C	n/a	n/a
661D	31.03	30
661C	31.36	30.2
6701	n/a	n/a
671B	n/a	n/a
651K	30.803	29.575
651P	n/a	n/a
651N	n/a	n/a
651L	31.3	30
n/a	n/a	n/a
n/a	n/a	n/a
n/a	n/a	n/a
n/a	n/a	n/a
n/a	n/a	n/a
861A	n/a	n/a
861B	n/a	n/a
8501	25.33	21.24
871A	n/a	n/a
961C	n/a	n/a
971U	n/a	n/a
9704	23.9	22.25
971W	n/a	n/a
9604	n/a	n/a
9702	24.16	23.37
9703	24.32	22.63
9605	n/a	n/a
9602	24.44	22.25
951B	n/a	n/a
9502	24.01	22.29
9501	23.94	21.55
9603	24.25	22.65
961B	n/a	n/a
9601	24.43	22.87
061A	n/a	n/a
0306	26.51	24.3
0305	26.52	25.36
0301	25.93	24.41
0302	25.92	24.17
0416	25.02	23.32
0413	24.97	23.73
0410	24.02	21.92
0408	23.94	22.82
0415	24.64	23.8
0409	24.13	22.95
9409	24.63	22.97
0414	24.61	23.57
041B	n/a	n/a
041C	n/a	n/a
941J	n/a	n/a
0412	24.24	22.46
0411	24.22	22.82
041E	n/a	n/a
041D	n/a	n/a
041F	n/a	n/a
0407	23.55	21.62
0406	23.49	22.35
041A	n/a	n/a
0405	23.26	21.28
0404	23.11	21.95
0403	22.71	21.65

Manhole Reference	Manhole Cover Level	Manhole Invert Level
0402	22.76	20.45
0401	22.72	21.65
051A	n/a	n/a
0501	22.34	21.21
9311	n/a	n/a
9420	n/a	n/a
941G	n/a	n/a
941F	n/a	n/a
941H	n/a	n/a
9411	25.04	23.46
941I	n/a	n/a
9410	24.61	23.46
941E	n/a	n/a
941C	n/a	n/a
941D	n/a	n/a
9408	23.57	22.94
9406	23.65	n/a
9405	23.72	22.71
9404	23.18	22.03
9403	23.19	n/a
9402	23.26	22.12
9401	23.03	21.9
941A	n/a	n/a
951A	n/a	n/a
941B	n/a	n/a
9504	24.45	21
9503	23.8	20.84
731A	n/a	n/a
7301	34.19	n/a
7304	34.28	27.32
741F	n/a	n/a
741C	30.93	29.34
7306	34.54	31.13
741A	31.11	29.99
741B	30.93	29.48
7305	34.1	n/a
741E	n/a	n/a
741D	n/a	n/a
7302	33.55	27.2
7303	33.29	27.47
8303	31.6	28.07
8304	31.79	27.88
8302	30.64	23.37
8305	31.84	30.22
8301	30.4	29.73
8402	27.49	26.02
8403	27.51	23.32
8401	26.83	24.62
8404	27.39	25.33
661M	21.53	20.15
661Q	n/a	n/a
661E	30.35	26.45
661L	n/a	n/a
661H	n/a	n/a
651V	n/a	n/a
651C	28.2	26.29
661A	30.31	29.29
661K	n/a	n/a
651D	28.21	26.13
651F	n/a	n/a
661J	30.585	28.525
661I	n/a	n/a
661G	n/a	n/a
651G	28.353	27
661B	30.33	28.98
661F	n/a	n/a
651E	29.57	27.24
651Y	n/a	n/a
651H	30.4	26.6
651B	n/a	n/a
651A	30.27	28.57
651O	n/a	n/a
651J	31.15	29
651T	30.89	28.17
651M	30.4	29
651I	31.3	30
631D	n/a	n/a
6301	33	n/a
6302	33.23	23.9
6303	33.41	31.38
6304	33.58	n/a
6305	34.64	33.25
631A	n/a	n/a
631B	n/a	n/a
641B	n/a	n/a
641C	n/a	n/a
641A	30.94	29.03
651Q	30.91	n/a
651R	30.89	n/a
651U	n/a	n/a
651S	30.91	28.47
661P	n/a	n/a
661O	n/a	n/a

Manhole Reference	Manhole Cover Level	Manhole Invert Level
651W 651X	n/a n/a	n/a n/a
The position of the apparatus shown on this plan is given without obligation and warranty, and the accuracy cannot be guaranteed. Service pipes are not shown but their presence should be anticipated. No liability of any kind whatsoever is accepted by Thames Water for any error or omission. The actual position of mains and services must be verified and established on site before any works are undertaken.		



Asset Location Search - Sewer Key

Public Sewer Types (Operated and maintained by Thames Water)

	Foul Sewer: A sewer designed to convey waste water from domestic and industrial sources to a treatment works.
	Surface Water Sewer: A sewer designed to convey surface water (e.g. rain water from roofs, yards and car parks) to rivers or watercourses.
	Combined Sewer: A sewer designed to convey both waste water and surface water from domestic and industrial sources to a treatment works.
	Storm Sewer
	Sludge Sewer
	Foul Trunk Sewer
	Surface Trunk Sewer
	Combined Trunk Sewer
	Foul Rising Main
	Surface Water Rising Main
	Combined Rising Main
	Vacuum
	Thames Water Proposed
	Vent Pipe
	Gallery

Other Sewer Types (Not operated and maintained by Thames Water)

	Sewer		Culverted Watercourse
	Proposed		Decommissioned Sewer
	Content of this drainage network is currently unknown		Ownership of this drainage network is currently unknown

Notes:

- 1) All levels associated with the plans are to Ordnance Datum Newlyn.
- 2) All measurements on the plan are metric.
- 3) Arrows (on gravity fed sewers) or flecks (on rising mains) indicate the direction of flow.
- 4) Most private pipes are not shown on our plans, as in the past, this information has not been recorded.

Sewer Fittings

A feature in a sewer that does not affect the flow in the pipe. Example: a vent is a fitting as the function of a vent is to release excess gas.

	Air Valve		Meter
	Dam Chase		Vent
	Fitting		

Operational Controls

A feature in a sewer that changes or diverts the flow in the sewer. Example: A hydrobrake limits the flow passing downstream.

	Ancillary		Drop Pipe
	Control Valve		Weir

End Items

End symbols appear at the start or end of a sewer pipe. Examples: an Undefined End at the start of a sewer indicates that Thames Water has no knowledge of the position of the sewer upstream of that symbol. Outfall on a surface water sewer indicates that the pipe discharges into a stream or river.

	Inlet		Outfall
	Undefined End		

Other Symbols

Symbols used on maps which do not fall under other general categories.

	Change of Characteristic Indicator		Public / Private Pumping Station
	Invert Level		Summit

Areas

Lines denoting areas of underground surveys, etc.


	Agreement
	Chamber
	Operational Site

Ducts or Crossings

	Casement	Ducts may contain high voltage cables. Please check with Thames Water.
	Conduit Bridge	
	Subway	
	Tunnel	

5) 'na' or '0' on a manhole indicates that data is unavailable.

6) The text appearing alongside a sewer line indicates the internal diameter of the pipe in millimeters. Text next to a manhole indicates the manhole reference number and should not be taken as a measurement. If you are unsure about any text or symbology, please contact Property Searches on 0800 009 4540.

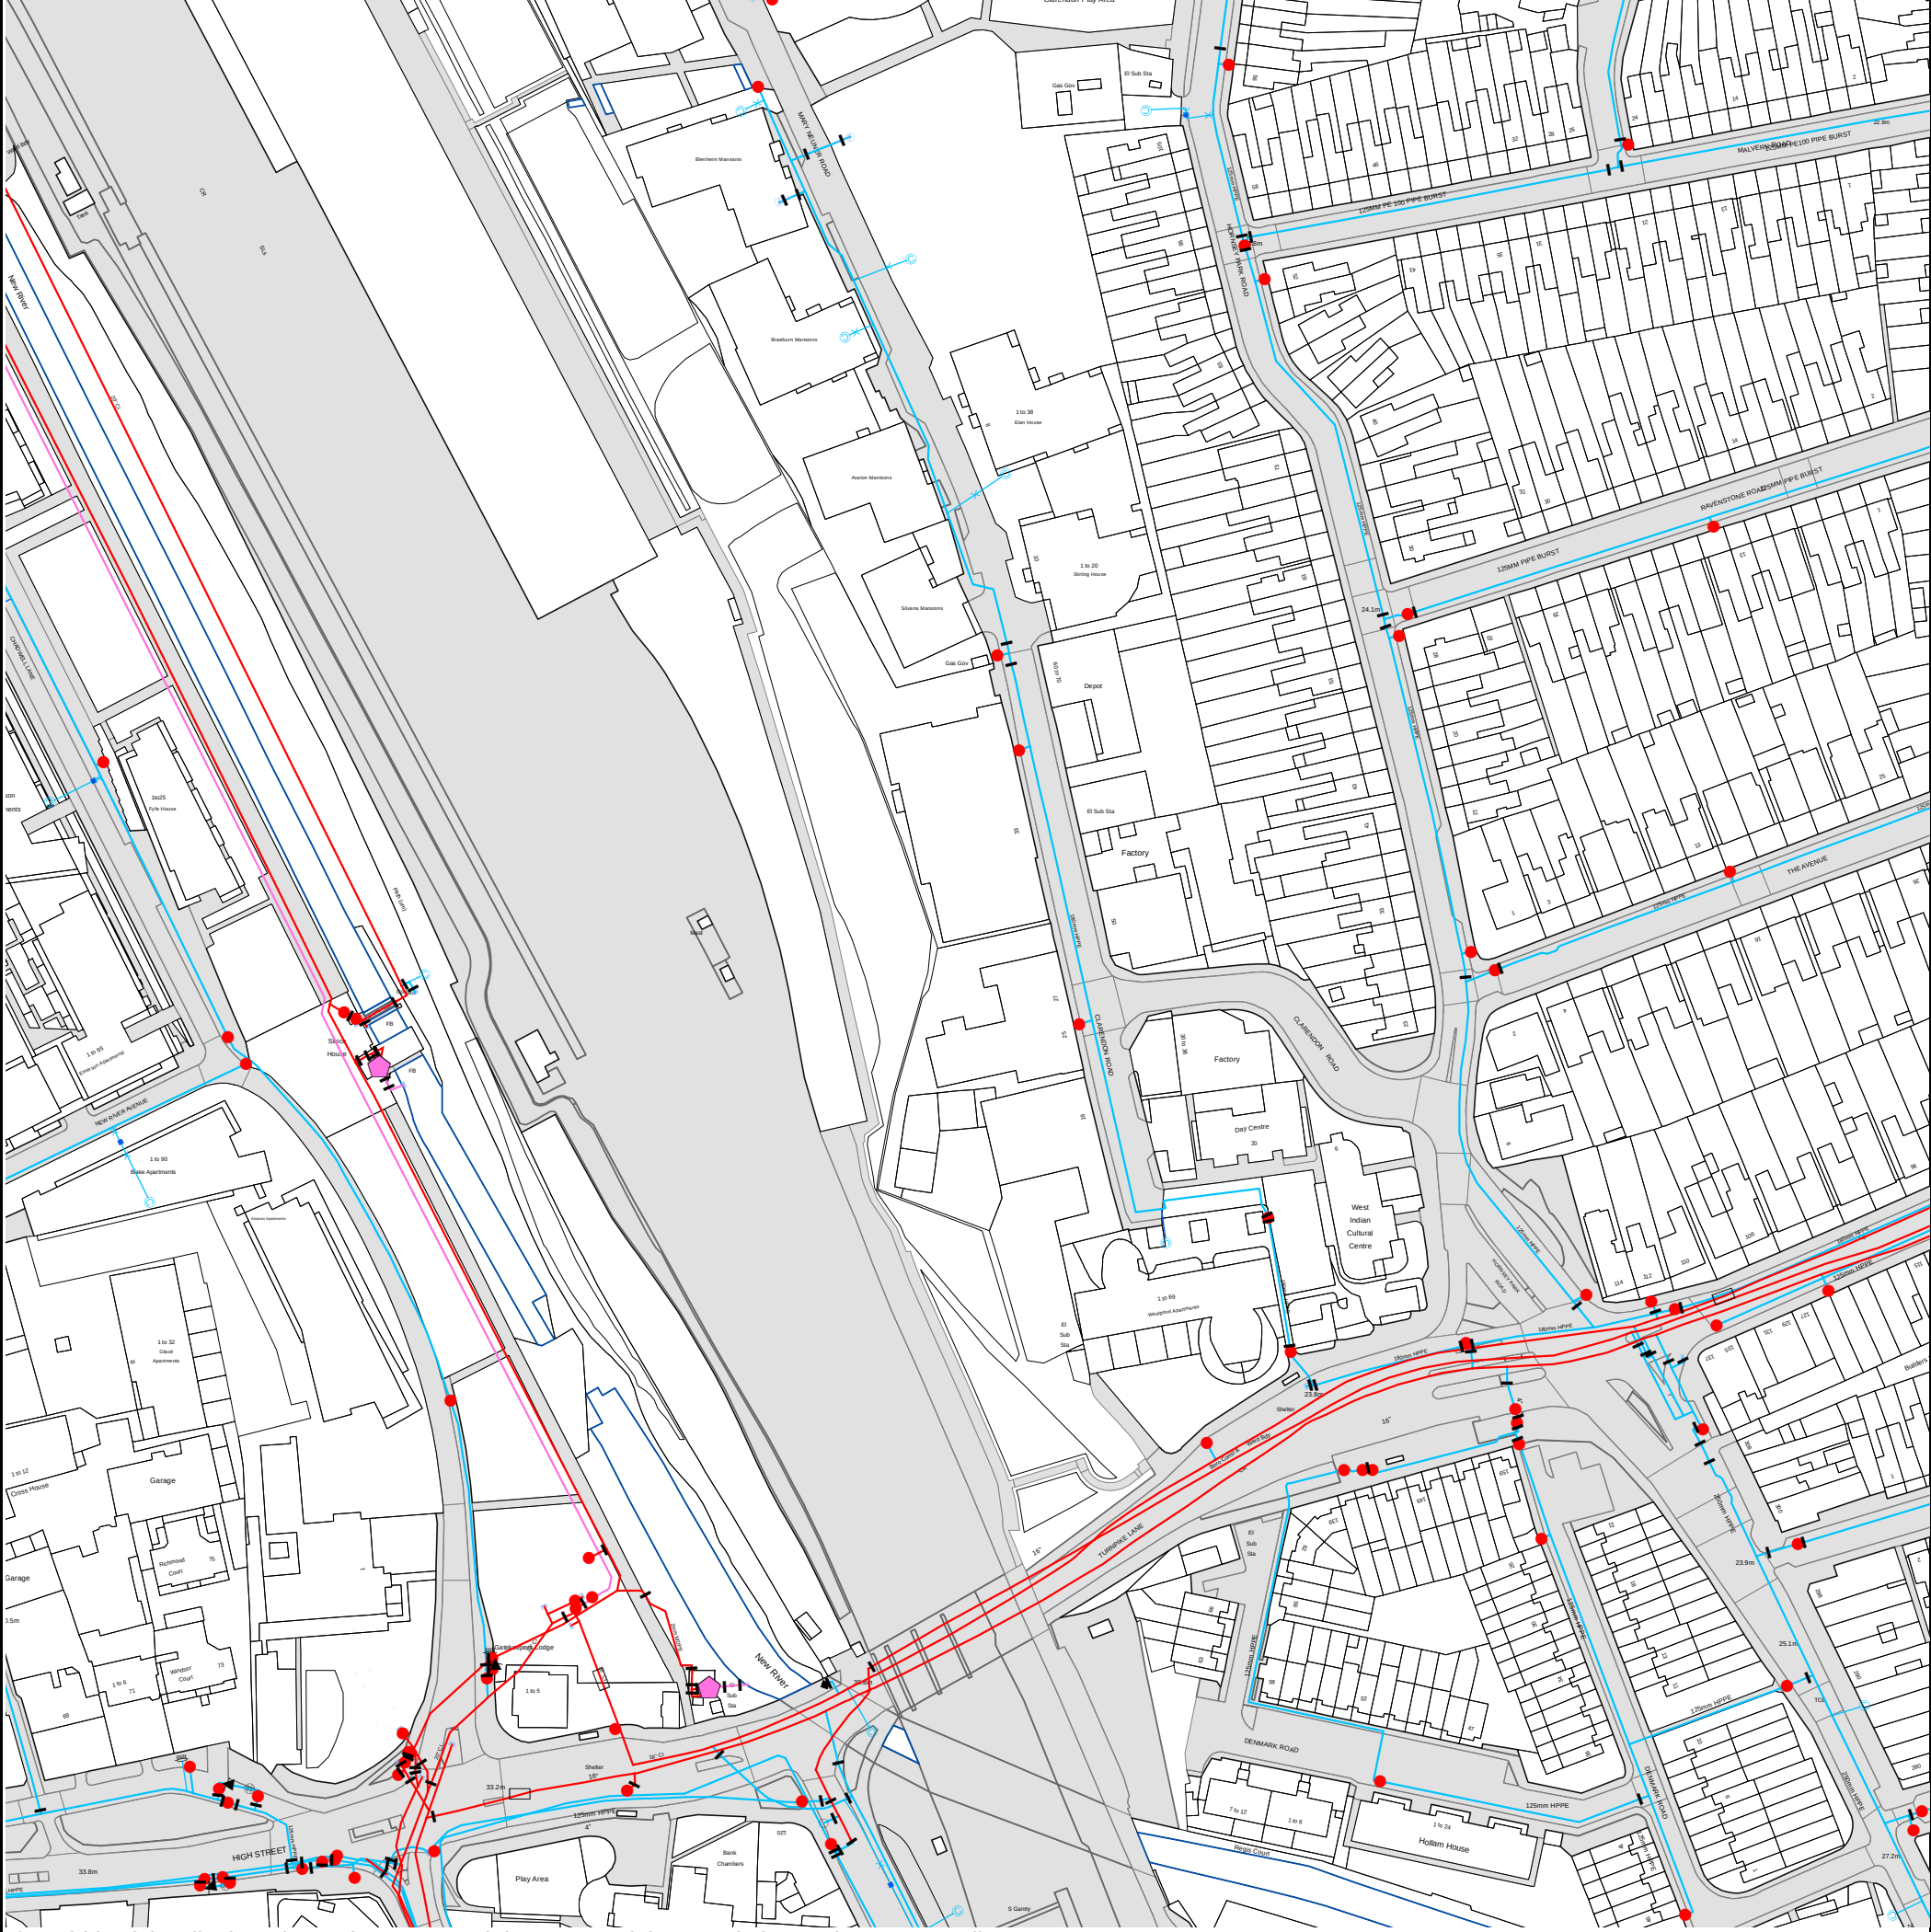

The width of the displayed area is 500 m and the centre of the map is located at OS coordinates 530855, 189574.

The position of the apparatus shown on this plan is given without obligation and warranty, and the accuracy cannot be guaranteed. Service pipes are not shown but their presence should be anticipated. No liability of any kind whatsoever is accepted by Thames Water for any error or omission. The actual position of mains and services must be verified and established on site before any works are undertaken.

Based on the Ordnance Survey Map (2020) with the Sanction of the controller of H.M. Stationery Office, License no. 100019345 Crown Copyright Reserved.



Asset Location Search - Water Key

Water Pipes (Operated & Maintained by Thames Water)

-  **Distribution Main:** The most common pipe shown on water maps. With few exceptions, domestic connections are only made to distribution mains.
-  **Trunk Main:** A main carrying water from a source of supply to a treatment plant or reservoir, or from one treatment plant or reservoir to another. Also a main transferring water in bulk to smaller water mains used for supplying individual customers.
-  **Supply Main:** A supply main indicates that the water main is used as a supply for a single property or group of properties.
-  **Fire Main:** Where a pipe is used as a fire supply, the word FIRE will be displayed along the pipe.
-  **Metered Pipe:** A metered main indicates that the pipe in question supplies water for a single property or group of properties and that quantity of water passing through the pipe is metered even though there may be no meter symbol shown.
-  **Transmission Tunnel:** A very large diameter water pipe. Most tunnels are buried very deep underground. These pipes are not expected to affect the structural integrity of buildings shown on the map provided.
-  **Proposed Main:** A main that is still in the planning stages or in the process of being laid. More details of the proposed main and its reference number are generally included near the main.

PIPE DIAMETER	DEPTH BELOW GROUND
Up to 300mm (12")	900mm (3')
300mm - 600mm (12" - 24")	1100mm (3' 6")
600mm and bigger (24" plus)	1200mm (4')

Valves

-  General Purpose Valve
-  Air Valve
-  Pressure Control Valve
-  Customer Valve

Hydrants





-  Single Hydrant

Meters

-  Meter

End Items

Symbol indicating what happens at the end of a water main.

    -  Blank Flange
-  Capped End
-  Emptying Pit
-  Undefined End
-  Manifold
-  Customer Supply
-  Fire Supply

Operational Sites

-  Booster Station
-  Other
-  Other (Proposed)
-  Pumping Station
-  Service Reservoir
-  Shaft Inspection
-  Treatment Works
-  Unknown
-  Water Tower

Other Symbols

-  Data Logger
-  **Casement:** Ducts may contain high voltage cables. Please check with Thames Water.

Other Water Pipes (Not Operated or Maintained by Thames Water)

-  **Other Water Company Main:** Occasionally other water company water pipes may overlap the border of our clean water coverage area. These mains are denoted in purple and in most cases have the owner of the pipe displayed along them.
-  **Private Main:** Indicates that the water main in question is not owned by Thames Water. These mains normally have text associated with them indicating the diameter and owner of the pipe.

Payment Terms and Conditions

All sales are made in accordance with Thames Water Utilities Limited (TWUL) standard terms and conditions unless previously agreed in writing.

1. All goods remain in the property of Thames Water Utilities Ltd until full payment is received.
2. Provision of service will be in accordance with all legal requirements and published TWUL policies.
3. All invoices are strictly due for payment within 14 days of the date of the invoice. Any other terms must be accepted/agreed in writing prior to provision of goods or service or will be held to be invalid.
4. Penalty interest may be invoked by TWUL in the event of unjustifiable payment delay. Interest charges will be in line with UK Statute Law 'The Late Payment of Commercial Debts (Interest) Act 1998'.
5. Interest will be charged in line with current Court Interest Charges, if legal action is taken.
6. A charge may be made at the discretion of the company for increased administration costs.

A copy of Thames Water's standard terms and conditions are available from the Commercial Billing Team (cashoperations@thameswater.co.uk).

We publish several Codes of Practice including a guaranteed standards scheme. You can obtain copies of these leaflets by calling us on 0800 316 9800.

If you are unhappy with our service, you can speak to your original goods or customer service provider. If you are still not satisfied with the outcome provided, we will refer the matter to a Senior Manager for resolution who will provide you with a response.

If you are still dissatisfied with our final response, and in certain circumstances such as you are buying a residential property or commercial property within certain parameters, The Property Ombudsman will investigate your case and give an independent view. The Ombudsman can award compensation of up to £25,000 to you if he finds that you have suffered actual financial loss and/or aggravation, distress, or inconvenience because of your search not keeping to the Code. Further information can be obtained by visiting www.tpos.co.uk or by sending an email to admin@tpos.co.uk.

If the Goods or Services covered by this invoice falls under the regulation of the 1991 Water Industry Act, and you remain dissatisfied you can refer your complaint to Consumer Council for Water on 0300 034 2222 or write to them at Consumer Council for Water, 1st Floor, Victoria Square House, Victoria Square, Birmingham, B2 4AJ.

Ways to pay your bill

Credit Card	BACS Payment	Telephone Banking
Please Call 0800 009 4540 quoting your invoice number starting CBA or ADS	Account number 90478703 Sort code 60-00-01 A remittance advice must be sent to: Thames Water Utilities Ltd., PO Box 3189, Slough SL1 4WW. or email ps.billing@thameswater.co.uk	By calling your bank and quoting: Account number 90478703 Sort code 60-00-01 and your invoice number

Thames Water Utilities Ltd Registered in England & Wales No. 2366661 Registered Office Clearwater Court, Vastern Rd, Reading, Berks, RG1 8DB.

GROUNDWISE

Groundwise Searches Ltd

Advice

1 Purpose of Utilities Report

The Utilities Report is intended to be for project planning and feasibility only. It is not suitable to be used for construction or excavation purposes. The existence of utilities on the plans does not imply that they are suitable in size, capacity, type or location for the project purpose. The Utility Companies should be contacted directly for clarification in this regard.

2 Compilation of the Utilities Report

The Utilities Report is a compilation of Utility Company record plans. These are obtained via application to the Utility Companies following a geographic search to determine which Companies are in a given area. The data is provided by the Utility Companies in a variety of formats including faxed plans, pdf files, digital drawing files and paper drawings. They are all converted to pdf files for inclusion in the report. The quality of the plans therefore varies. A quality assured process is followed for each report. This requires that it is checked at different stages during the process before being subjected to a final assessment prior to issue.

3 Limitations and Accuracy of the data

Each Utility Company has its own disclaimer statement in respect of the information they provide. They do not guarantee or provide a warranty for the data. The Utility Company disclaimers should be referred to when considering the accuracy and completeness of the data. Generally the plans provided are for guidance only and are not guaranteed to be up to date or to be a complete record of the Utility Company plant in a given area.

Some Utility Companies only show main utilities. Therefore service pipes or cables may not be shown on the plans but they may be present on the site.

Some Utility Companies state that the utilities may deviate from the route and position shown on the plans. Due to the time delay between installation of, or repair or upgrading of utilities and the subsequent updating of the Utility Companies plans, it should be noted that there could be utilities present that are not shown on the plans.

The exact position of the utilities should be verified by the use of suitable detecting devices and safe digging practices in accordance with HS(G)47. Further advice on the location of the utilities should be requested from the owner.

4 Completeness

Whilst every effort is made to locate all Utility Companies in a given area, due to the sensitive or restrictive nature of certain sites, the existence of redundant utilities, the emergence of new companies and the combining of, takeover or sale of existing Companies, we cannot guarantee to provide details on all utilities in a given area.

5 Date

Due to the Utility Companies plans being regularly changed and updated, the Utility Report is only valid at the time of production.



Groundwise Searches Limited

Suite 6, Princess Caroline House
1 High Street
Southend-on-Sea
Essex, SS1 1JE

Telephone 01702 615566
Email mail@groundwise.com
Website www.groundwise.com

Registered Office Address:
Matrix House, 12-16 Lionel Road
Canvey Island, Essex, England, SS8 9DE



Supporting Documents

The following documents should be referred to before work commences in the vicinity of existing services:

Health and Safety Booklet HS (GS) 6 Avoidance of Danger from Overhead Electric Lines

[Click here to download a copy of HS \(GS\) 6](#)

General Safety Measures to Avoid Injury and Damage to Gas Apparatus

Please refer to the supporting documents in your Utility Report, as provided by the Gas Distribution Networks Operator

HSE Guidance Note HS (G) 47 Avoiding Danger from Underground Services

[Click here to download a copy of HS \(G\) 47](#)

National Joint Utilities Group (NJUG) Publications Vol. 1

[Click here to download a copy of NJUG](#)

CDM Regulations 2015

[Click here to download a copy of CDM2015](#)

PAS 128:2022 Specification for Underground Utility Detection, Verification and Location

[Click here to purchase a copy of PAS128:2022](#)

Risk Assessment for Construction

[Click here to download a copy of an example Risk Assessment form](#)

Contact Us

Email: mail@groundwise.com

Phone: 01702 615566

Website: www.groundwise.com

Connect with Us



<https://www.linkedin.com/company/groundwise-searches-ltd>

Desktop Mapping (CAD)

Get a clear visual representation of your Utility Search results, with a Groundwise CAD compilation drawing

Convert your Groundwise Utility Report to a single, CAD format drawing, with our cost-effective Desktop Mapping service;

- Receive an overview plan showing all existing utility networks within the boundary of your site
- A layered network plan, meaning specific utilities can be switched on and off
- Drawing is provided in DWG format, with PDF & KML output available on request

[Click here to request a CAD quotation](#)

Please use your Utility Search order number when requesting a CAD quote



Contact Us

Email: mail@groundwise.com

Phone: 01702 615566

Website: www.groundwise.com

Our Services

Before You Dig Service

PAS 128 Level D Surveys

Full & Bespoke Desktop Utility Searches

Get a quote & order your next Utility Search in less than 60 seconds at Groundwise.com

Desktop Mapping (CAD) Service

CAD compilation drawing

Environmental Reports

Historical Mapping

Contaminated Land

Geological Data

Unexploded Ordnance (UXO)

Historical Mining

Coal Mining

For further information on any of our services, please get in touch with the Groundwise team:

mail@groundwise.com

01702 615566

We'd love to hear your feedback!

Scan or click the QR code, below:



Connect with Us

<https://www.linkedin.com/company/groundwise-searches-ltd>



Groundwise Searches Ltd Terms & Conditions

1. Definitions

"Client" means any company or other person or body placing an Order with Groundwise;

"Equipment" means pipes wires cables and other plant or equipment;

"Fee" means in relation to a Site of an area not exceeding the Standard Maximum Area the fee for carrying out a Search identified either on Groundwise website (where an Order is placed through the website) or on the Order Form where an Order is placed using an Order Form plus Value Added Tax and in relation to a Site of an area exceeding the Standard Maximum Area shall be such sum as shall be agreed between Groundwise and a Client plus Value Added Tax;

"Groundwise" means Groundwise Searches Limited;

"Order" means an order by a Client from Groundwise for the provision of a Search whether placed electronically through Groundwise's website or in paper form using an Order Form;

"Order Form" means Groundwise's current standard Utility Searches Order Form for placing an order for a Search in hard copy;

"Report" means a written report provided by Groundwise to a Client in response to an Order reflecting the results of Groundwise's enquiries of Utility Companies made on or before the date of the Report;

"Search" means making enquiries of the Utility Companies likely to have utilised or operated Equipment on a Site, as to the location of any Equipment on that Site following acceptance by Groundwise of an Order, and providing the Client with a Report;

"Site" means a site identified on a plan submitted with an Order which in relation to any Order placed electronically shall not exceed the Standard Maximum Area;

"Standard Maximum Area" means an area no greater than 15 hectares or of a length no greater than one kilometre and a width no greater than two hundred metres;

"Terms of an Order" means in the case of an Order placed electronically the information requested from a Client relating to a Site, the provisions relating to the method of payment, the information contained in or accessed through the tabs appearing on an Order Summary and all other applicable information contained in Groundwise's website and in the case of an Order placed in hard copy means the provisions of a completed Order Form.

2. Agreement

2.1 The Terms of an Order together with these Terms and Conditions constitute the terms of a contract ("Contract") between Groundwise and a Client for the carrying out of a Search.

2.2 A Contract shall come into effect when Groundwise notifies a Client that it has accepted an Order. Where such notification is by email it shall be deemed to have occurred as soon as Groundwise has sent the email to the Client, where such notification is by letter, upon the posting of the letter to the Client, or where there is a verbal acceptance when Groundwise verbally confirms acceptance of an Order to the Client.

3. Payment and Refunds

3.1 Other than in the case of Clients who have set up an account with Groundwise, when placing an Order a Client shall provide Groundwise with credit card details sufficient to enable Groundwise to debit that credit card with the Fee and by such notification and subject to accepting the relevant Order Groundwise is authorised to debit that credit card with the Fee.

3.2 In the case of Clients who have an account with Groundwise the Fee shall be paid within 30 days of the delivery of the Report.

3.3 Groundwise shall be entitled to terminate any account set up with it by a Client any time without notice and to require payment in accordance with paragraph 3.1.

3.4 Where a Client cancels an Order :

3.4.1 within three hours of that Order being accepted by Groundwise, Groundwise shall promptly refund the Fee paid plus Value Added Tax in full, or where no fee has been paid no fee shall be payable;

3.4.2 within three days but after the elapse of three hours of an Order being accepted by Groundwise, Groundwise shall promptly refund 50% of the Fee paid plus Value Added Tax or where no fee has been paid 50% of the fee plus Value Added Tax shall be payable and in either such case following such reimbursement or where no payment has been made upon making any payment due the relevant Contract shall terminate without further liability on the part of Groundwise or of the Client.

4. Limitation of Liability

4.1 Groundwise shall use its reasonable endeavours to provide a Search within the period referred to in the Order and shall not be liable for any delay arising because of any act omission or delay of any Utility Company.

4.2 Without limiting the liability of Groundwise in the case of death or personal injury Groundwise shall have no liability to a Client:

4.2.1 for the information contained in a Report to the extent that any errors or omissions reflect the errors or omissions of a Utility Company in providing or omitting to provide information to Groundwise and to the extent that that Utility Company has no liability to Groundwise in relation to the provision of such information, or the omission to provide relevant information;

4.2.2 in relation to any Report for loss or damage arising in relation to loss of profits, loss of business, loss of use, or any special indirect consequential or pure economic loss, costs, damages, charges or expenses and subject as earlier provided Groundwise's total liability in contract, tort (including negligence or breach of statutory duty), misrepresentation restitution or otherwise in relation to the performance or contemplated performance of the Services shall be limited £5,000,000.00.

4.2.3 In the absence of express written agreement to the contrary, Groundwise shall have no liability to any third party for any errors or omissions contained in or omitted from a Report.

5. Copyright

5.1 The copyright in the Report is the property of Groundwise and the Report may not be copied or reproduced in whole or in part nor communicated or divulged to any third party without the prior written consent of Groundwise save as set out below.

5.2 The Report may, without further charge, be made available to the owner of the Site at the date of the Report, their agents, consultants and professional advisors, any person who purchases the whole of the Site, any person who provides funding secured on the whole of the Site, and prospective buyers of the Site, and any of their respective agents, consultants and professional advisers. The Report may also be published on a local authority planning portal in relation to a proposed development of the site.

5.3 The provisions concerning liability in Clause 4 shall apply to any of the third parties mentioned above in the same manner as they do to the Client.

6. Data Protection

In processing any personal data received from a Client or potential Client, Groundwise will comply with its privacy policy a copy of which can be viewed at [address] on its website.

7. Force Majeure

Groundwise will have no liability to the Client if it is prevented from or delayed in performing its obligations under a Contract by acts events omissions or accidents beyond its reasonable control, including strikes, lock-outs and other industrial disputes, failure of a utility service or transport network, act of God, war, riot, civil commotion, malicious damage, compliance with any law or governmental order rule regulation or direction, accident, breakdown of plant or machinery, fire, flood, storm or default of suppliers or sub-contractors.

8. Severance

8.1 If any provision or part of any provision in these terms and conditions or of any Contract is found by any court or administrative body of competent jurisdiction to be invalid, unenforceable or illegal, the other provisions will remain force.

8.2 If any invalid, unenforceable or illegal provision would be valid, enforceable or legal if some of it were deleted that provision will apply with whatever modification is necessary to make it valid, enforceable and legal.

8.3 The parties agree, in the circumstances referred to in paragraph 8.1 above to attempt to substitute for any invalid, unenforceable or illegal provision a valid, enforceable and legal provision which achieves to the greatest extent possible the same effect as would have been achieved by the invalid, unenforceable or illegal provision.

9. Status of Pre-Contractual Statements

Each of the parties acknowledges and agrees that in entering into a Contract it does not rely on any undertaking, promise, assurance, statement, representation, warranty or understanding (whether in writing or not) of any person (whether party to these terms and conditions or not) relating to the subject matter of a Contract, provided that without prejudice to the generality of the foregoing, any revision to the Terms and Conditions agreed in writing by Groundwise and a Client or a potential Client (including any express written agreement relating to the assignment of copyright or licensing of all or part of the contents of a Report) shall apply to the Contract to which it has been agreed that it will apply.

10. Assignment

A Client shall not, without the prior written consent of Groundwise, assign transfer charge sub-contract or deal in any other matter with any of its rights under a Contract.

11. Third Party Rights

For the purposes of the Contracts (Rights of Third Parties) Act 1999 it is not intended that the rights of either of the parties shall be contractually enforceable by any third party.

12. Governing Law and Jurisdiction

These terms and conditions and any Contract are governing by and construed in accordance with the laws of England and Wales and the parties irrevocably agree that the courts of England and Wales shall have non-exclusive jurisdiction to settle any dispute or claim that arises out of or in connection with these terms and conditions or any Contract.