


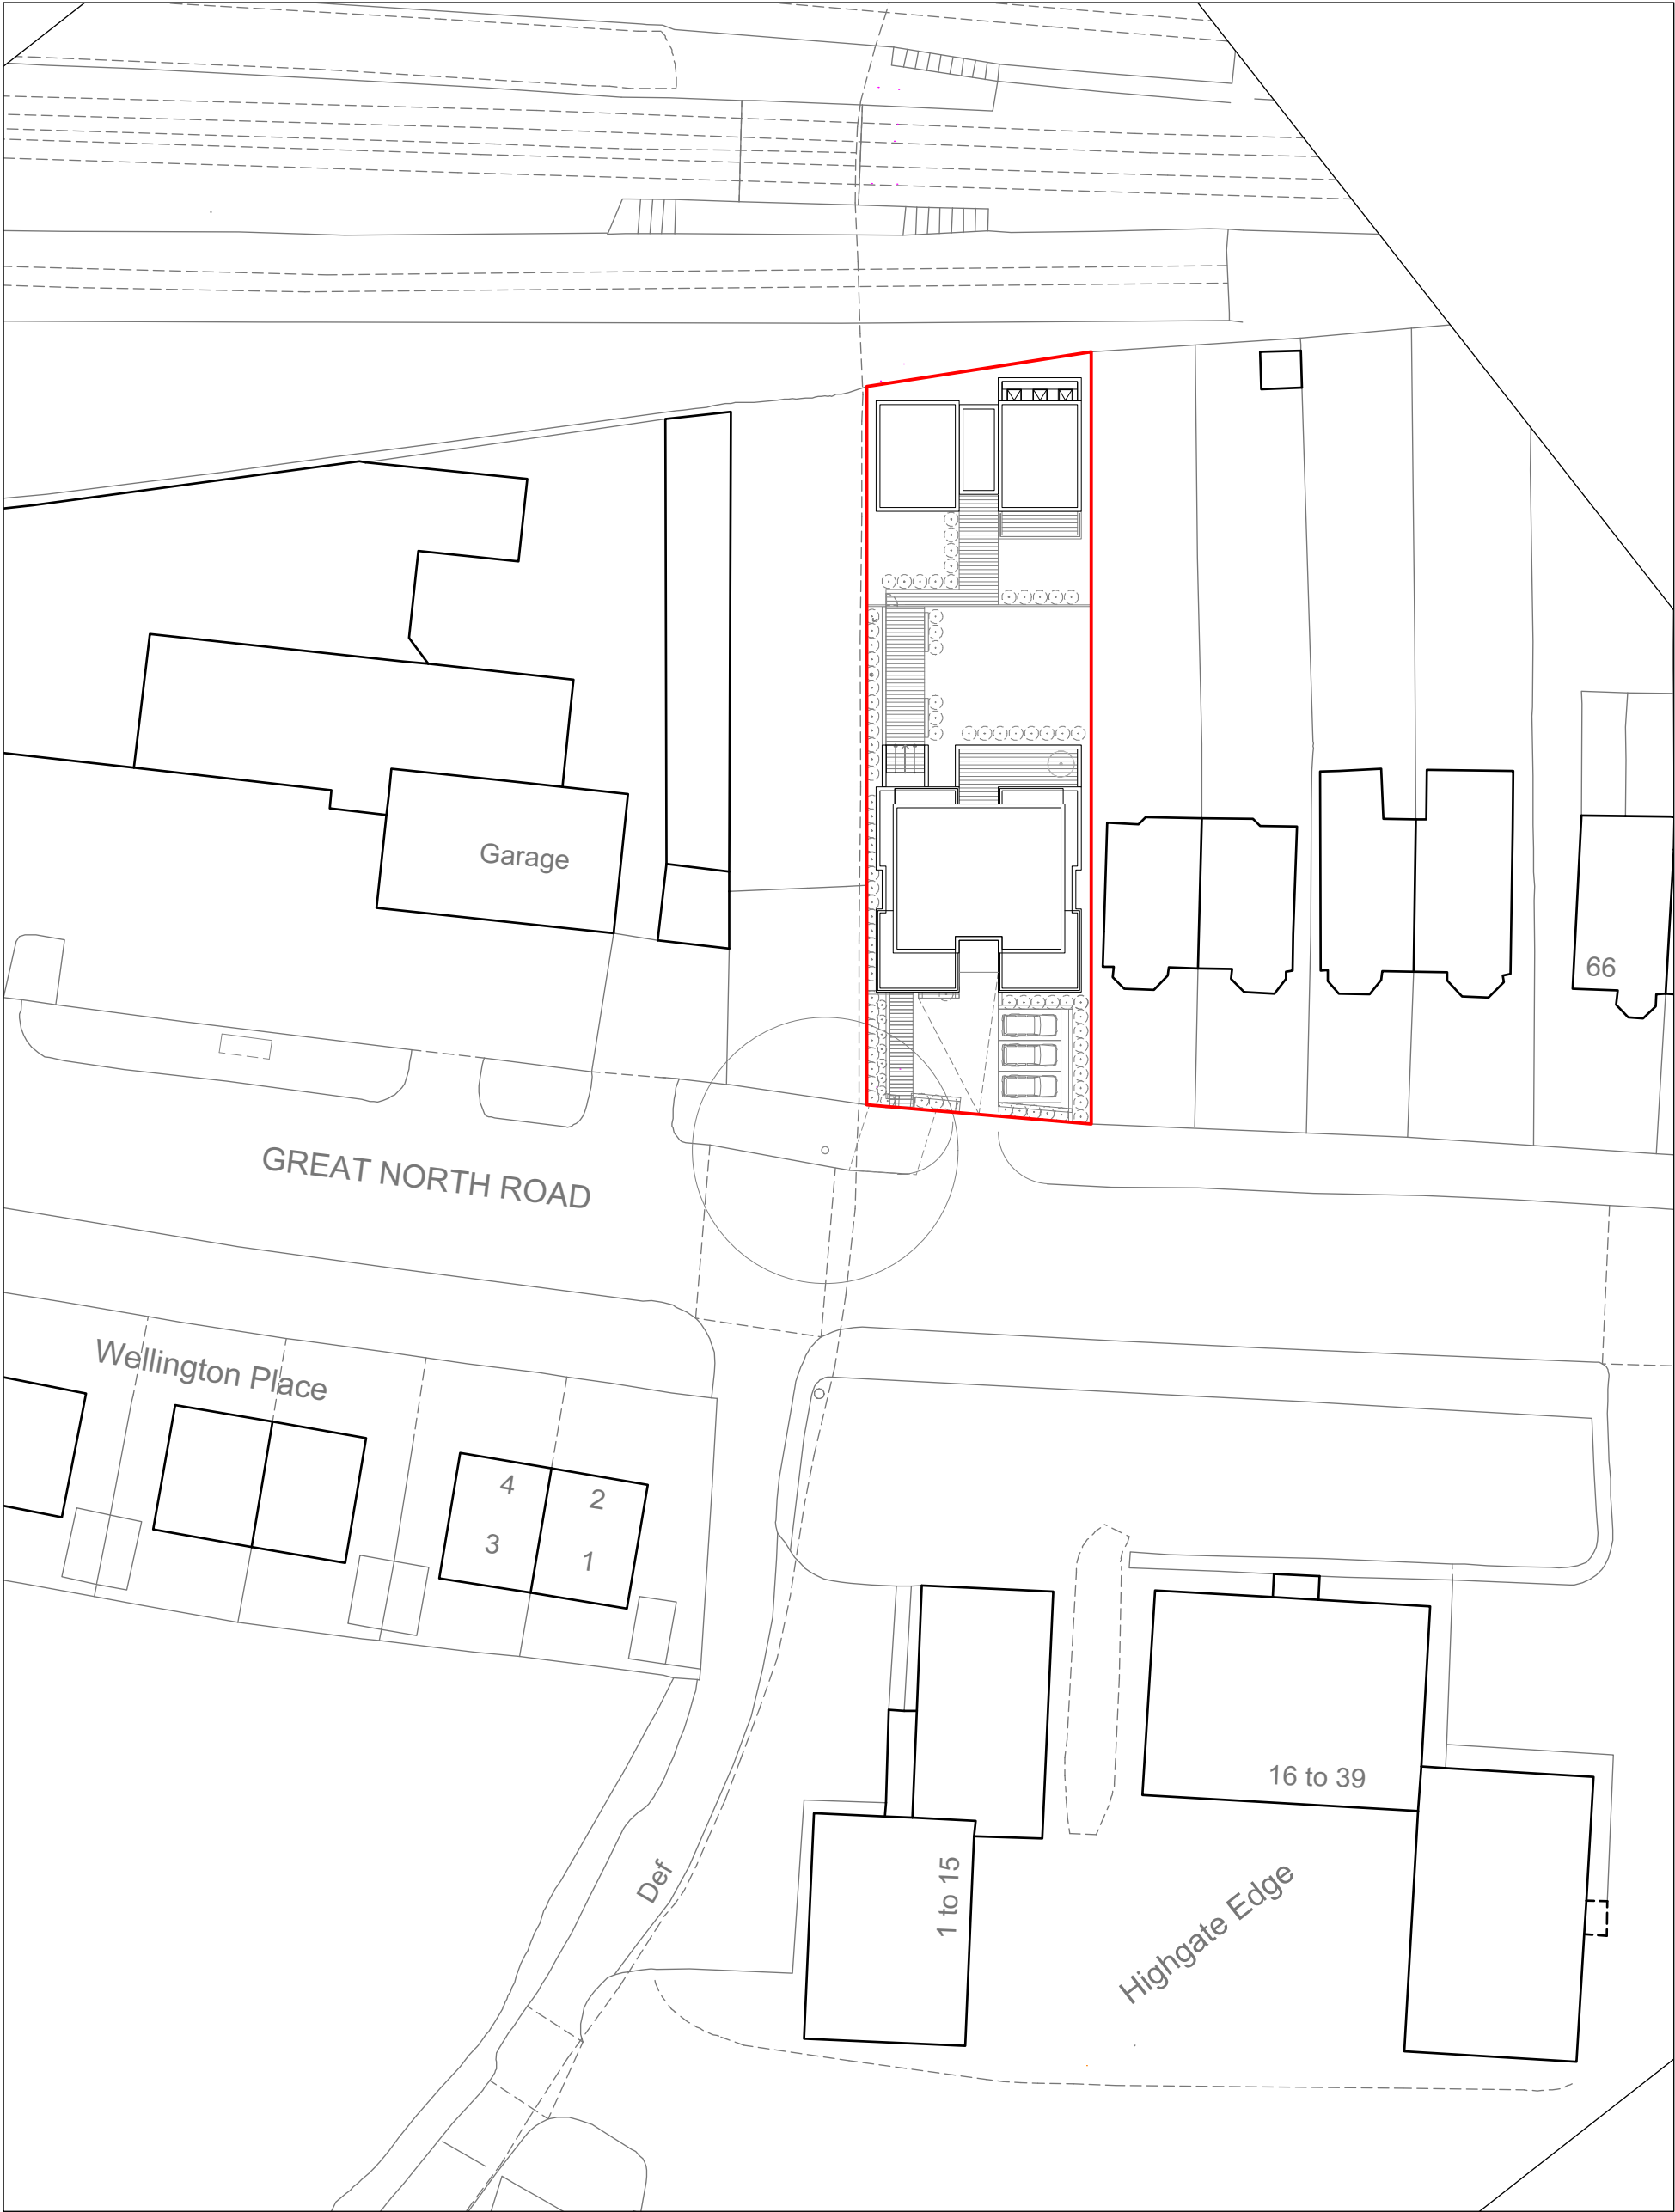

KEY / NOTES		
ALL DIMENSIONS, LEVELS AND AREAS ARE APPROXIMATE ONLY AND SHOULD BE VERIFIED		
LACEY + SALTUKOV ARCHITECTS LTD SHALL NOT BE LIABLE OR RESPONSIBLE FOR ANY USE OF THIS DOCUMENT FOR ANY PURPOSE OTHER THAN THAT FOR WHICH IT WAS ORIGINALLY PREPARED AND PROVIDED. WHILE THE CLIENT SHALL BE ENTITLED TO UTILISE AND COPY THIS DOCUMENT FOR AN EXTENSION OF THE WORKS, THE CLIENT SHALL NOT BE ENTITLED TO REPRODUCE THE DESIGNS CONTAINED IN THIS DOCUMENT FOR ANY SUCH EXTENSION		

REV	DATE	DESCRIPTION
	23/06/24	PLANNING APPLICATION SUBMISSION

PROJECT
DRWG NAME
DRWG NO
SCALE
SIZE
DATE

BLOCK PLAN
LOCATION PLAN
1320-A-SP-01
1:500
A3
23/06/24

REVISION

© 2023 COPYRIGHT LACEY + SALTUKOV. ALL RIGHTS RESERVED

LACEY + SALTUKOV ARCHITECTS LTD

7 RIDGMOUNT STREET
LONDON
WC1E 7AE

+44 (0)20 7255 0525
www.laceysaltukov.com
info@laceysaltukov.com

LACEY + SALTUKOV