


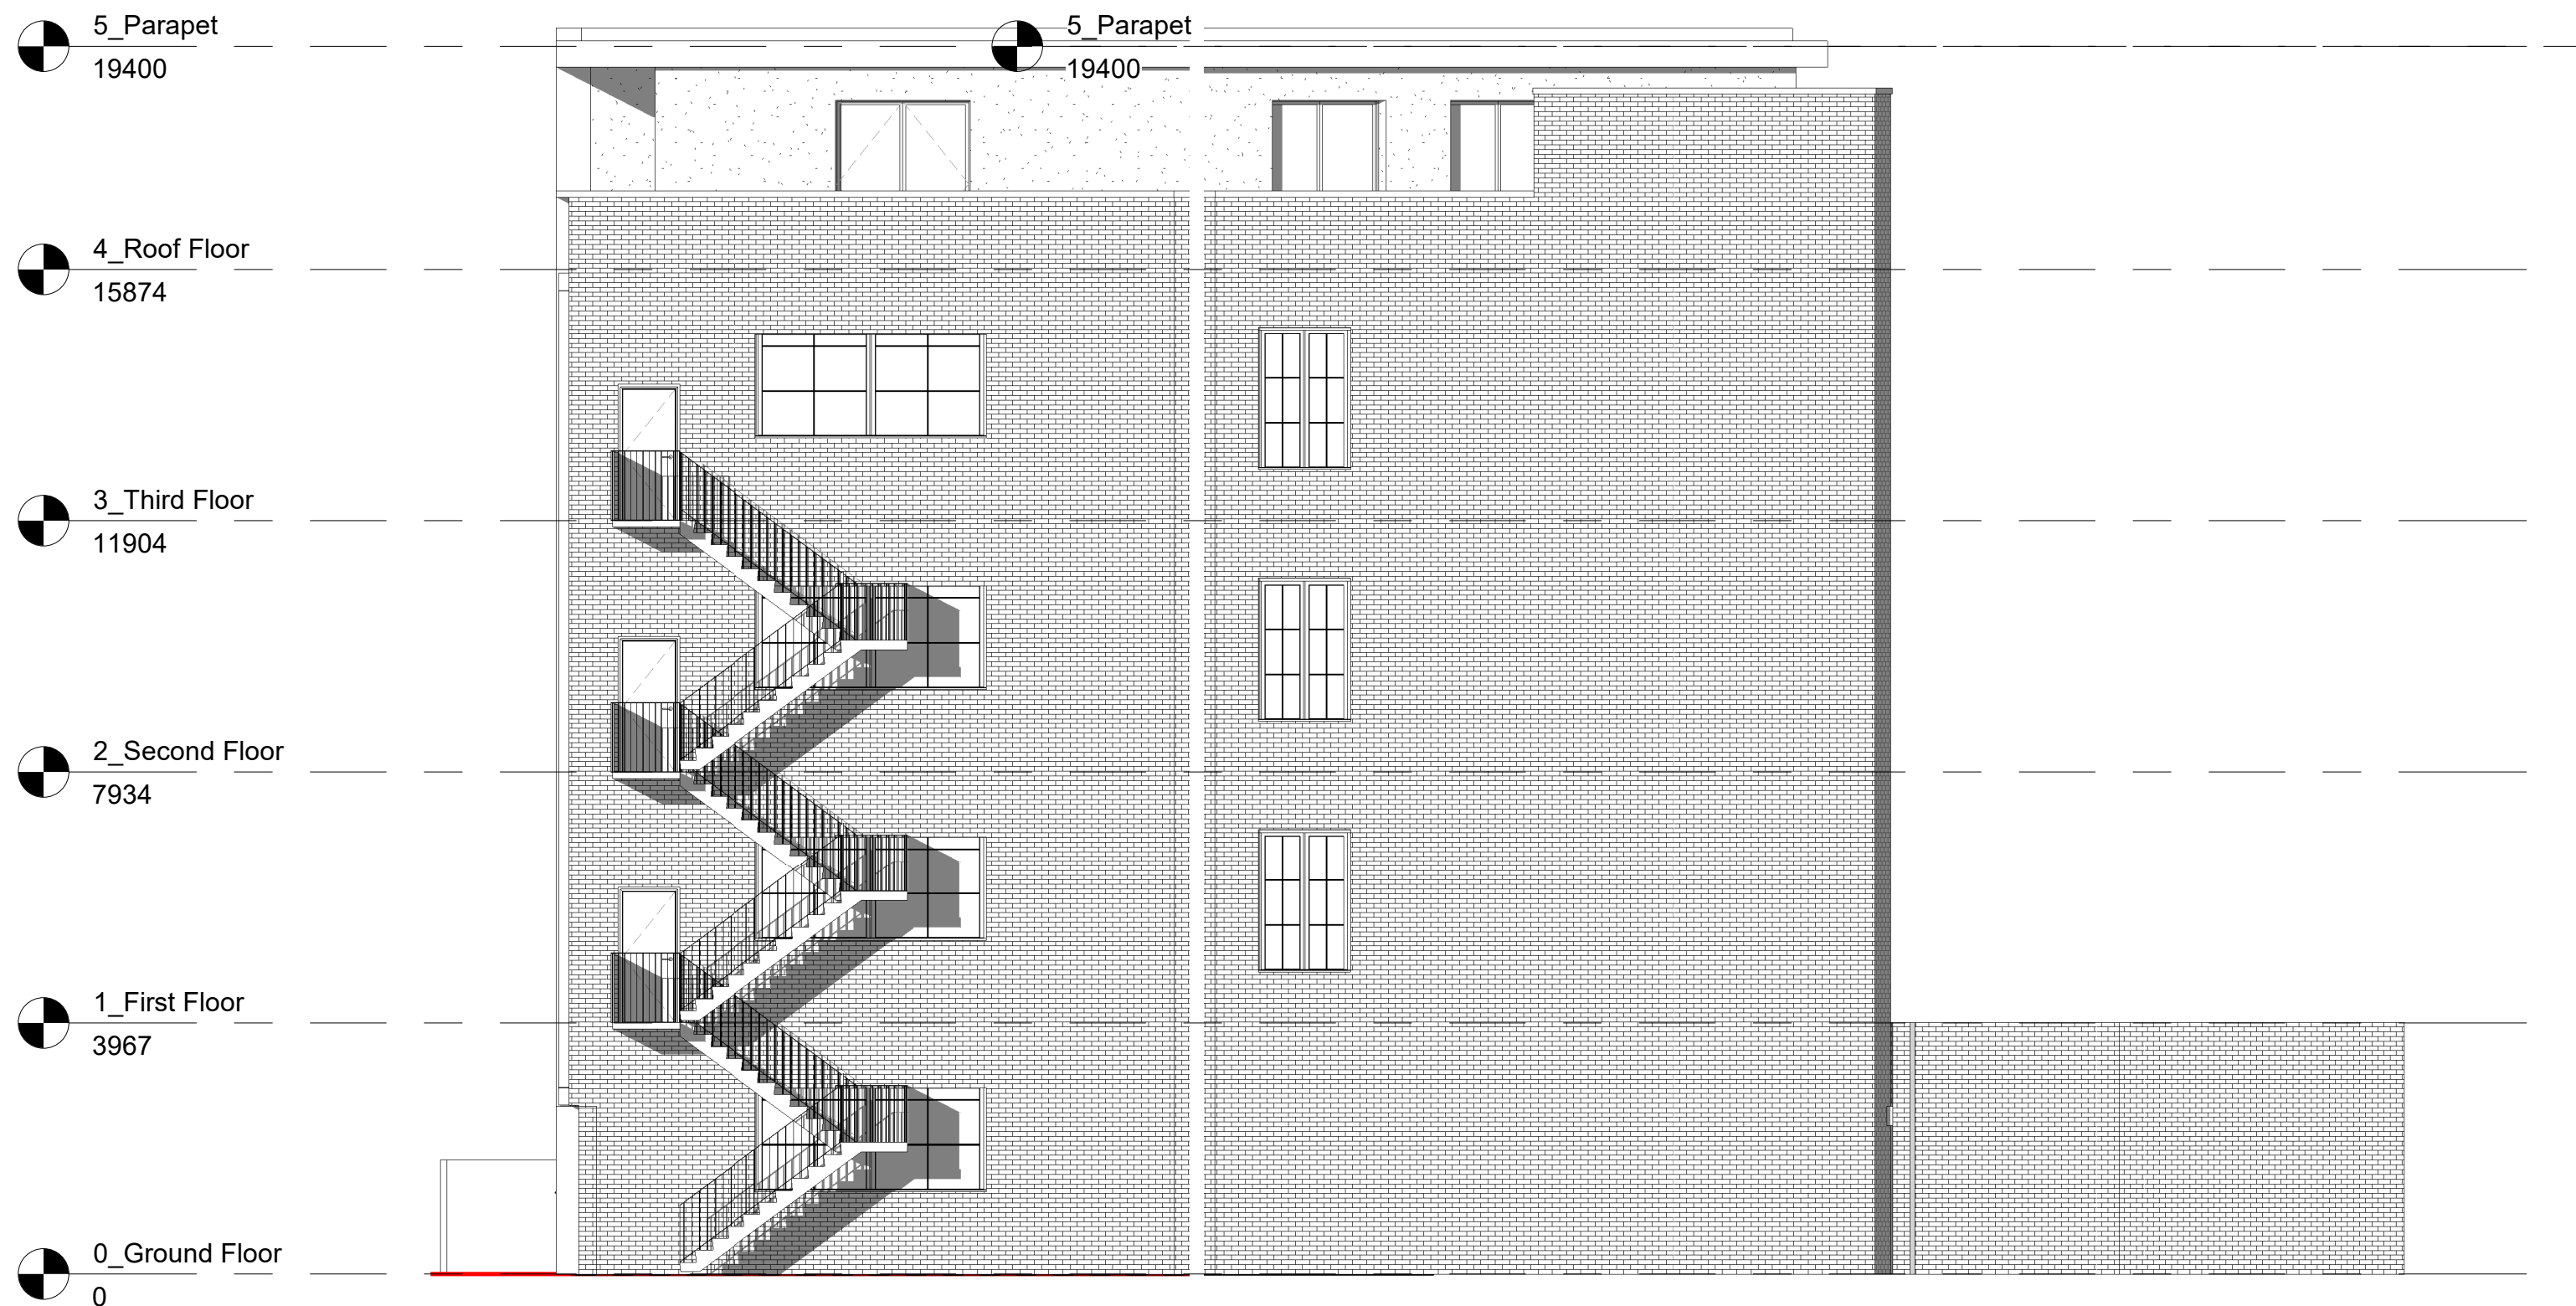

P 1 Issued for Planning 08.08.2024 BL

Drawn: ML
Project No: 052
08.08.2024



1 : 100 @A2
052-5-BL-PA-XX-EL-DR-A-1711 - P1
Original drawing is A2. Do not scale from this drawing.

boehm lynas