



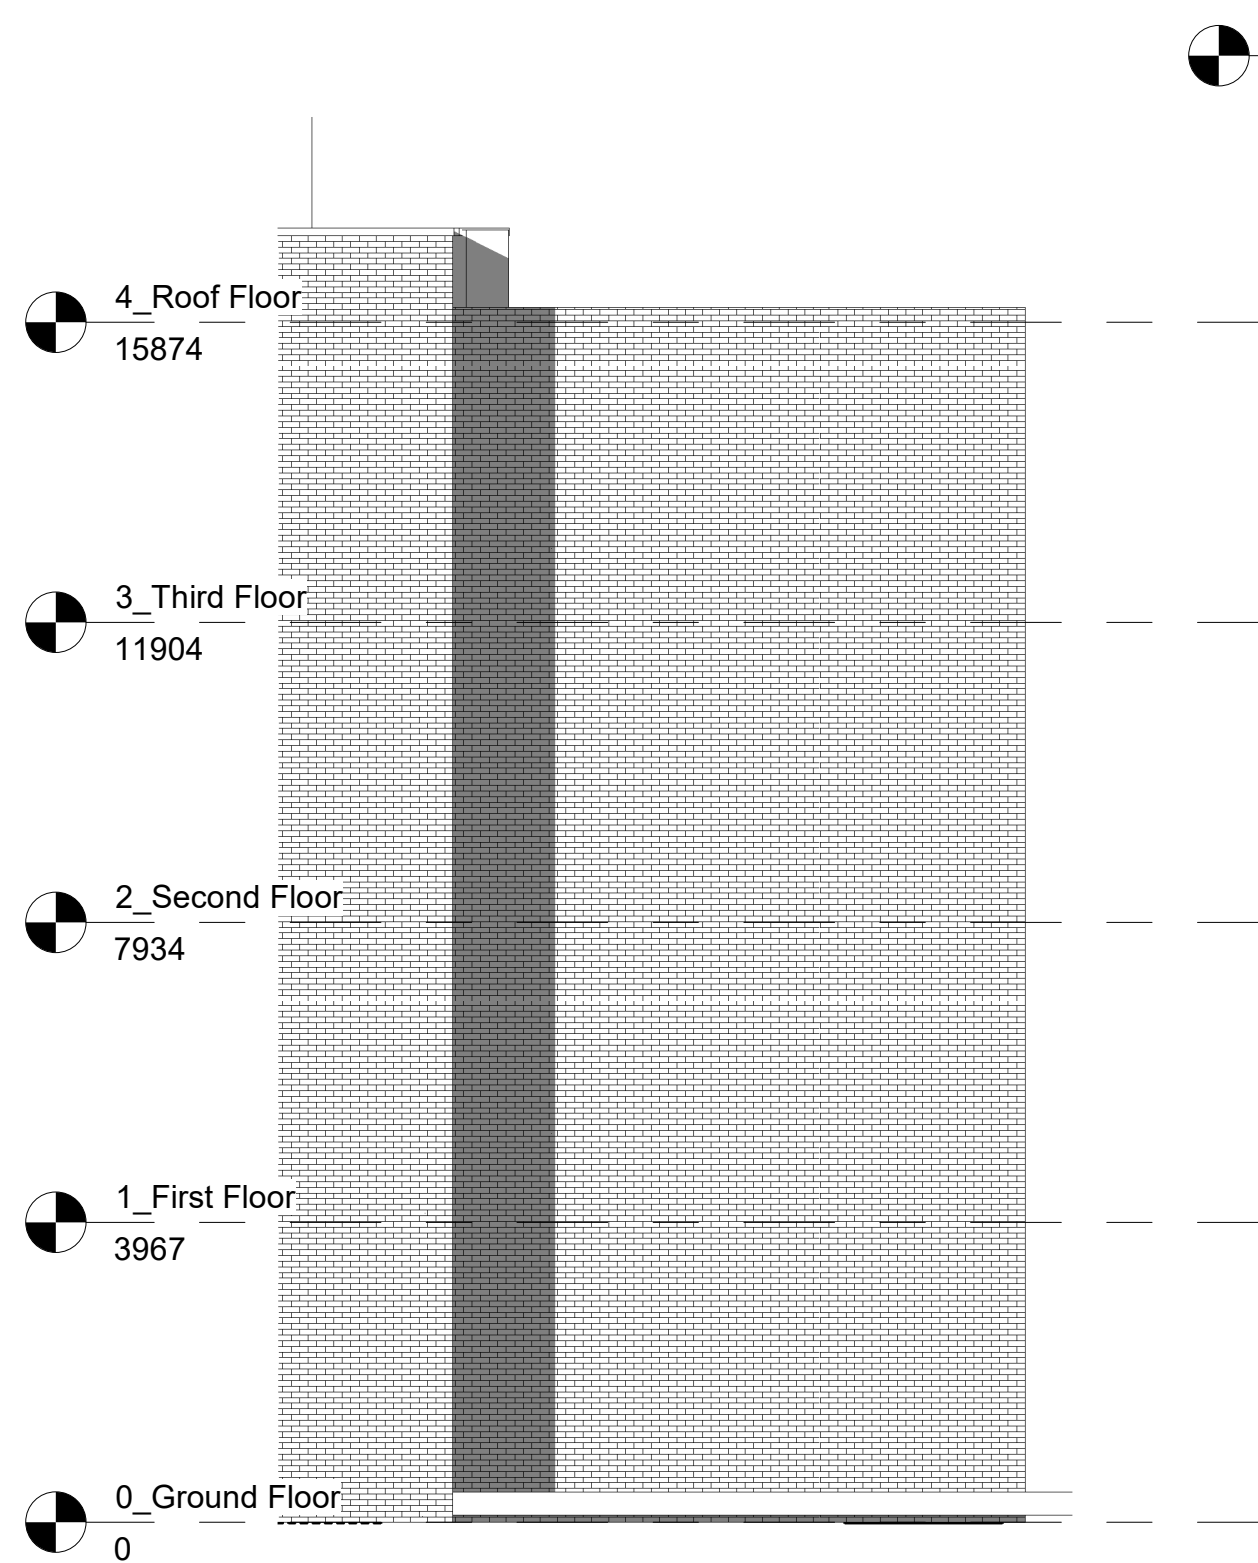

Elevation 7 - North
1 : 100

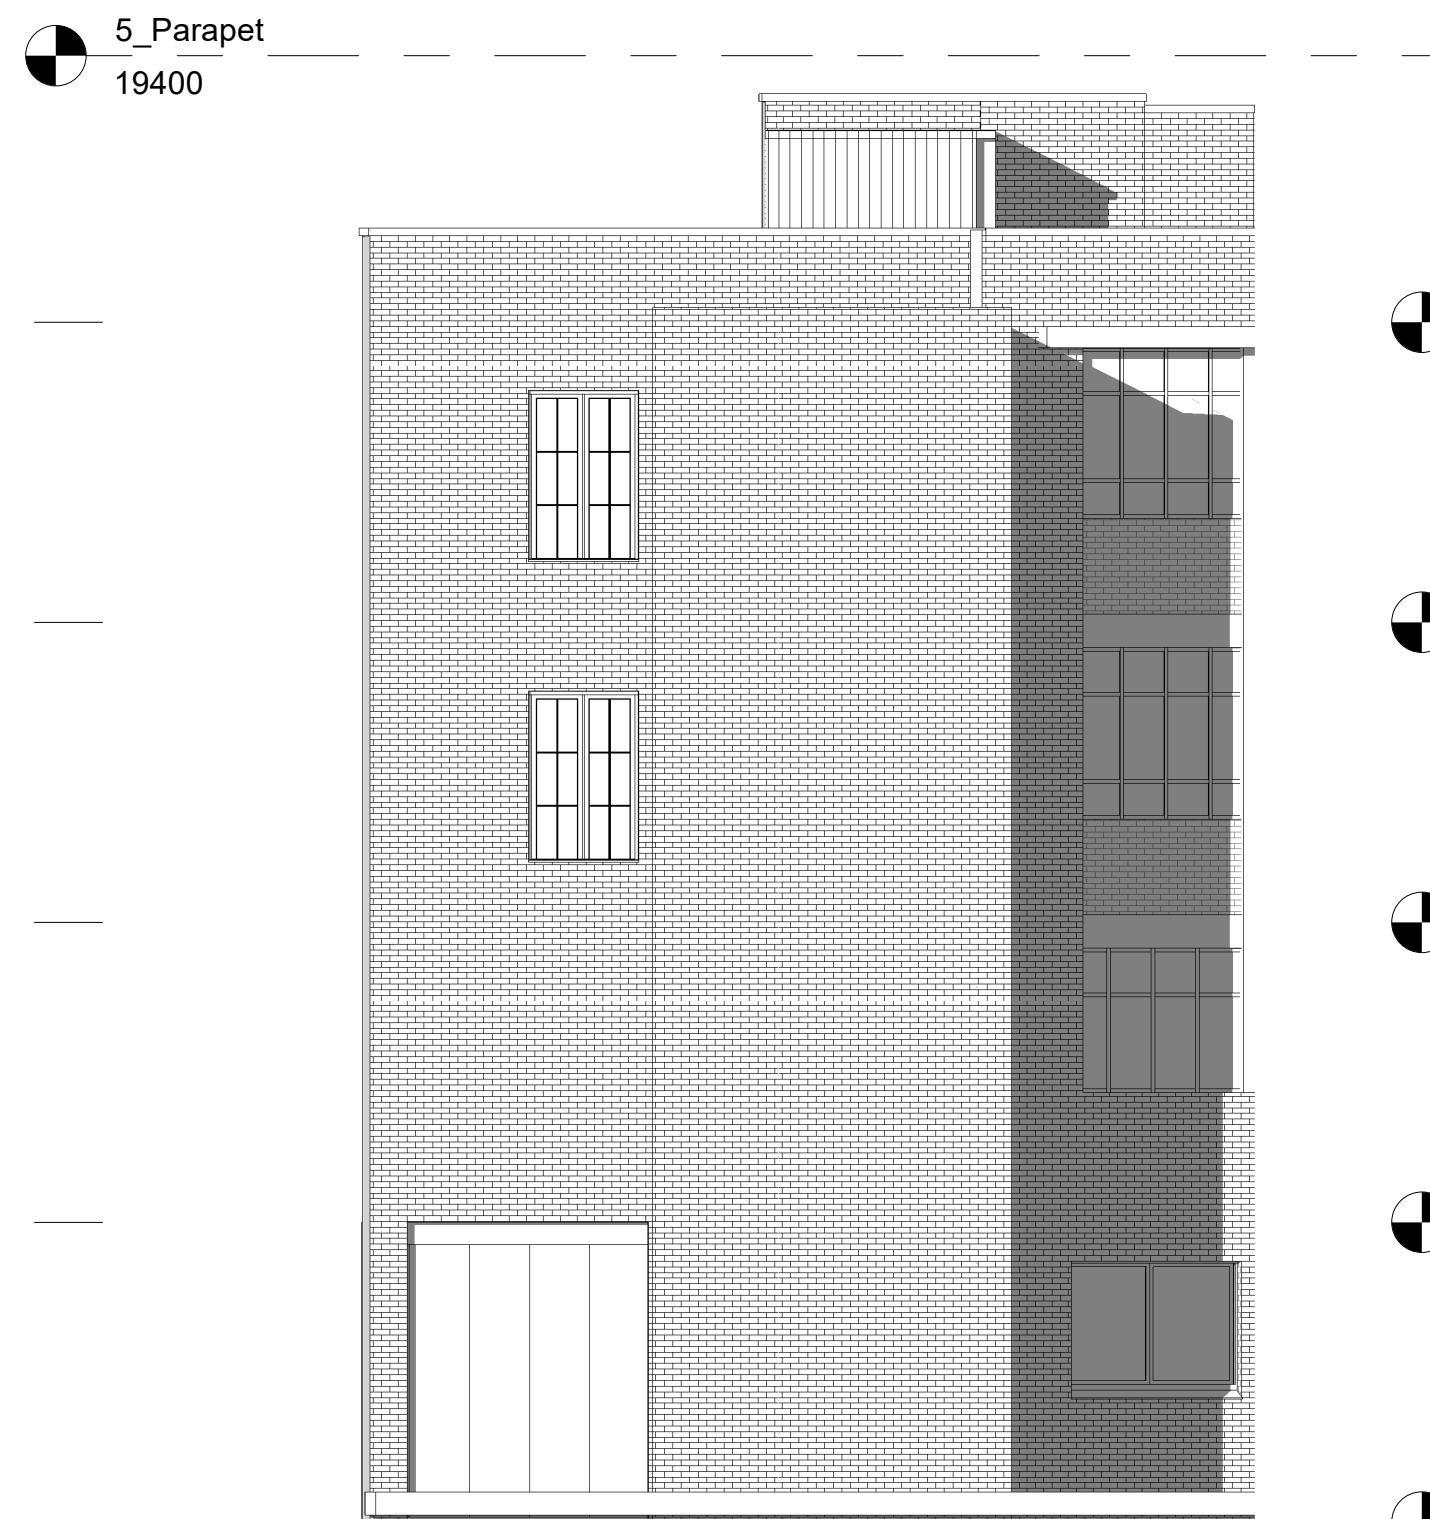

Elevation 8 - West
1 : 100




Elevation 9 - South
1 : 100



P 1 Planning 21.05.2023 BL

Drawn: ML
Project No: 052
21.05.2023

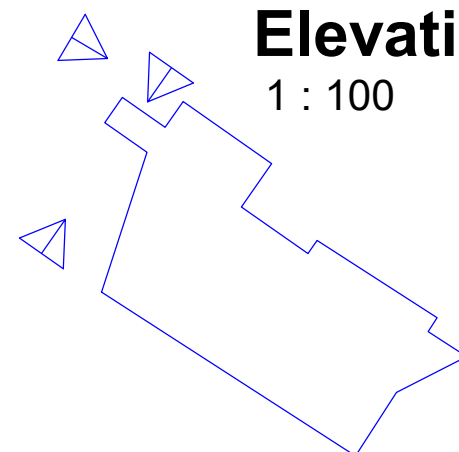

Parma House, Clarendon Road
Elevation 7 - 9

1 : 100 @A2
052-BL-EX-XX-EL-DR-A-1714 - P1
Original drawing is A2. Do not scale from this drawing.

boehm
- lynas